


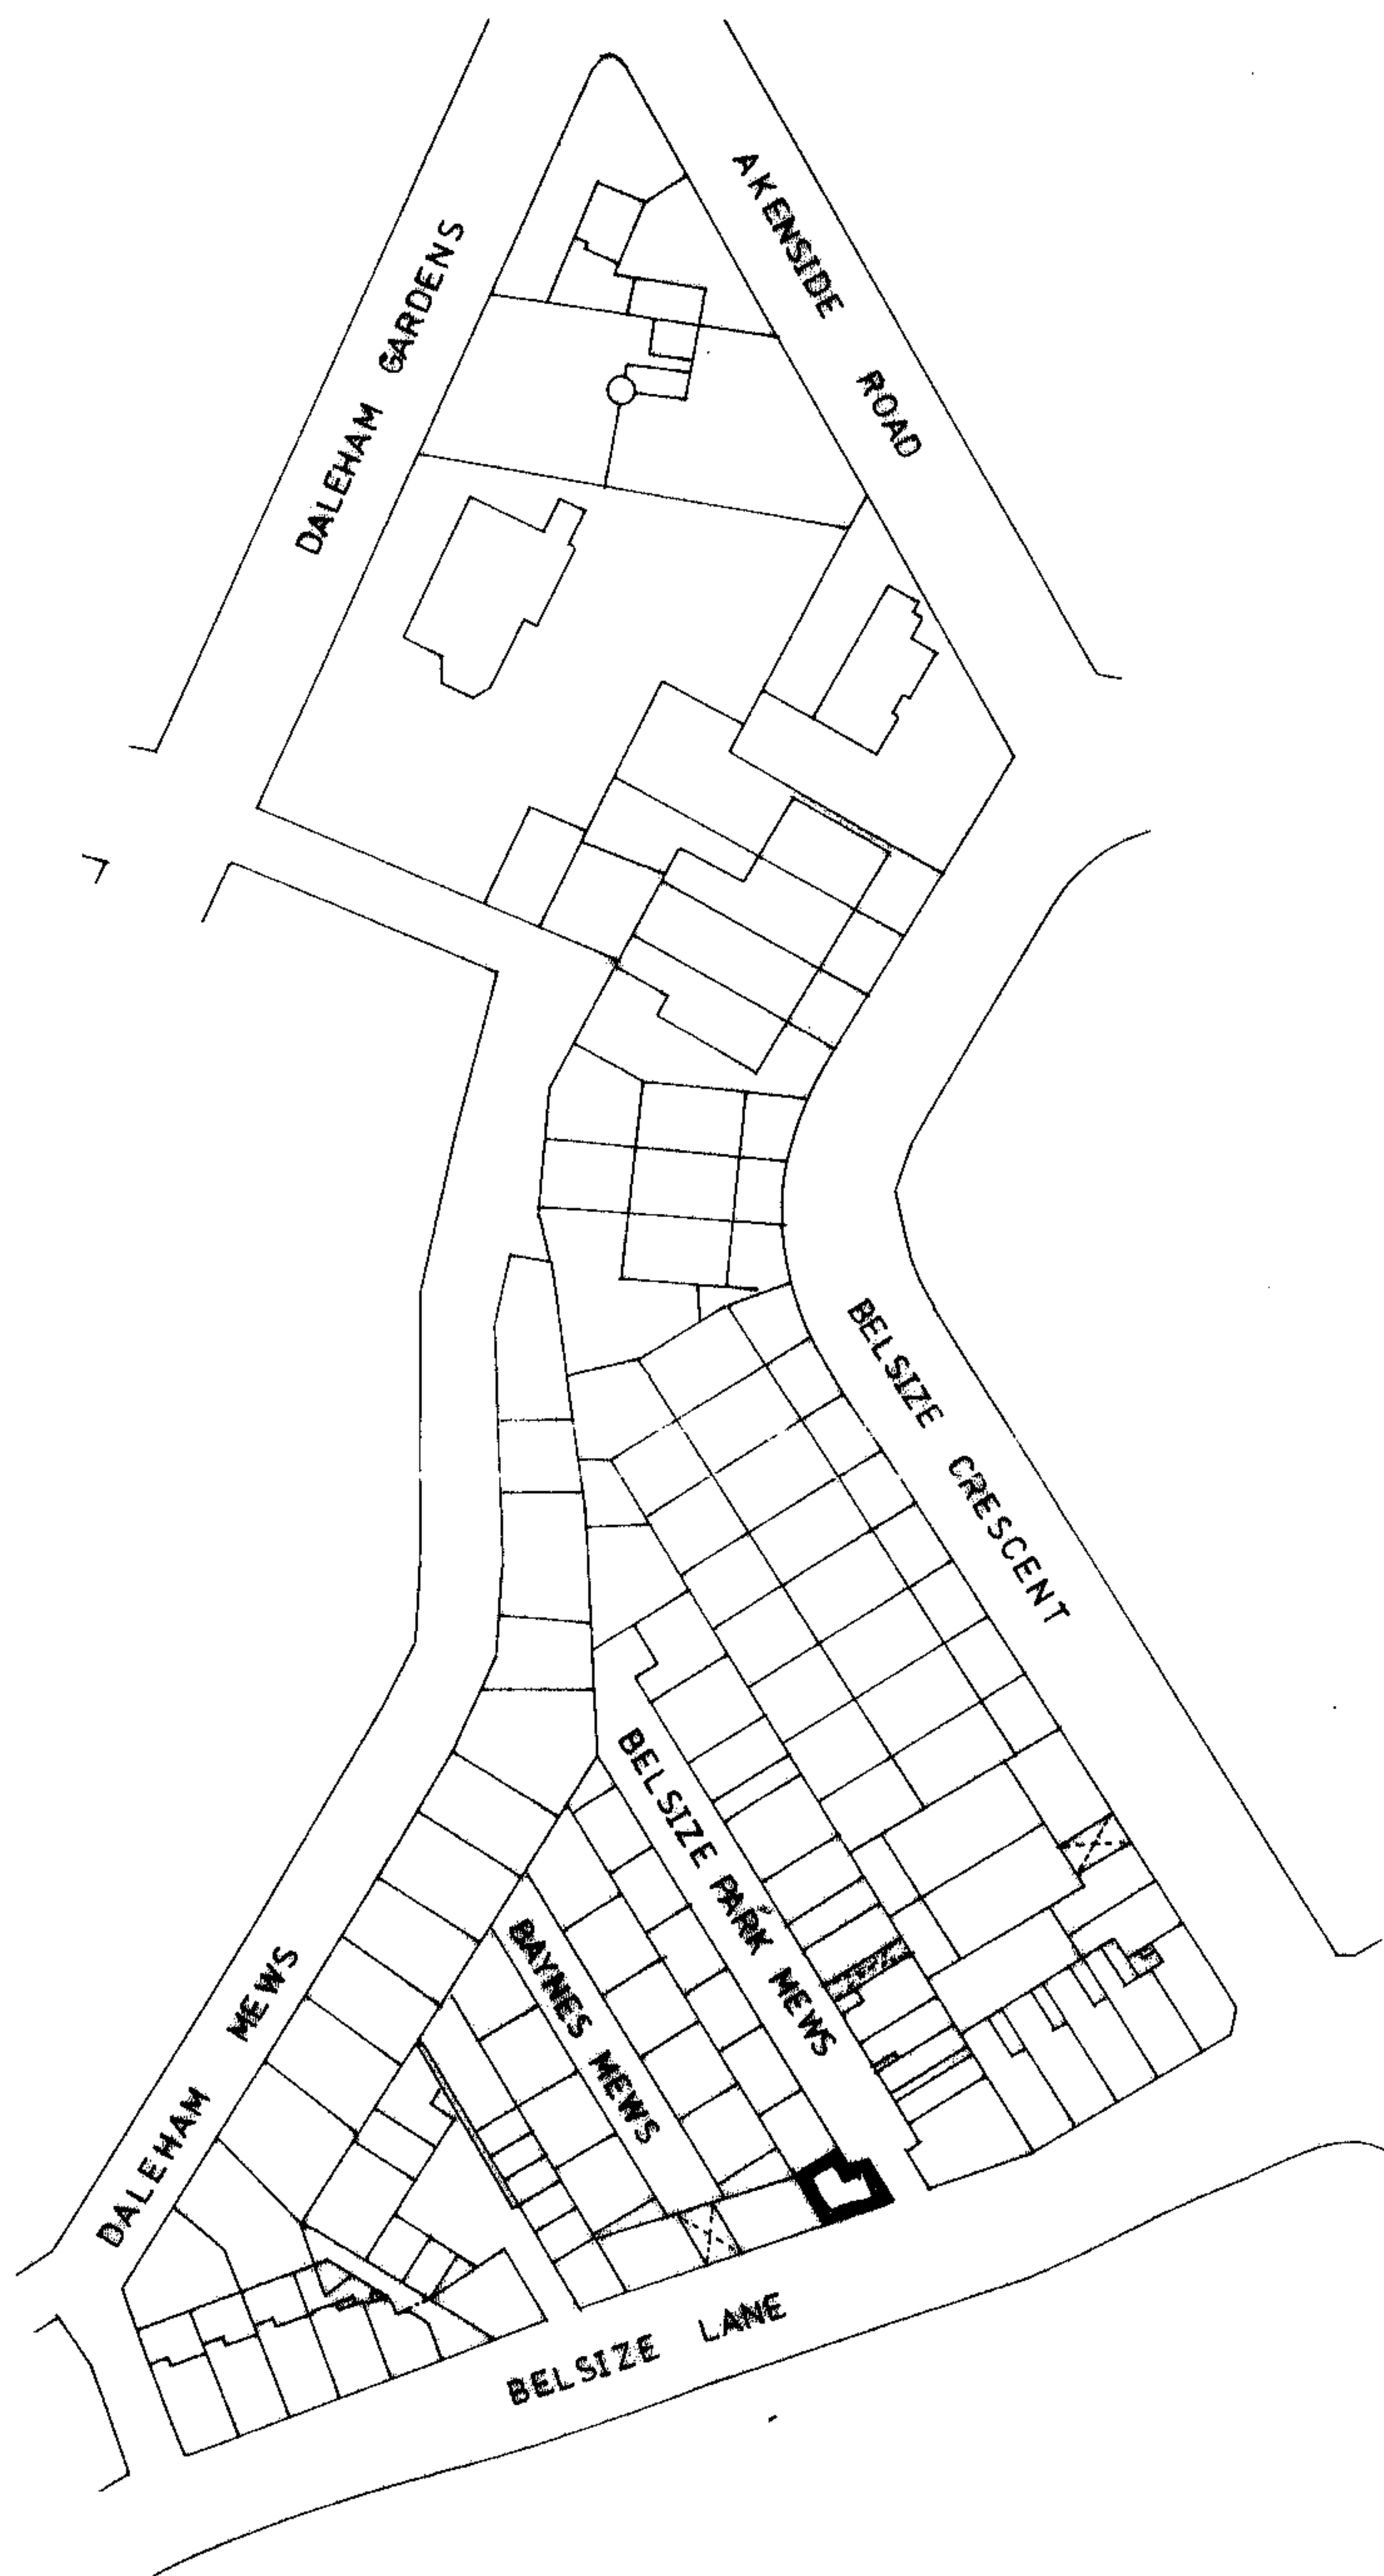

SITE PLAN

76A BELSIZE LANE , NW3

RAYBOULD & CO

SCALE 1:1250

WNG

JAN 99

MG
ARCHITECTS

12 SPENCER ROAD LONDON SW18 2SW
TEL: 071 924 3006 . FAX: 071 924 2720

DRAWING NO 76 BC / 452 / 05