


3 Existing Section AA
Scale: 1:50

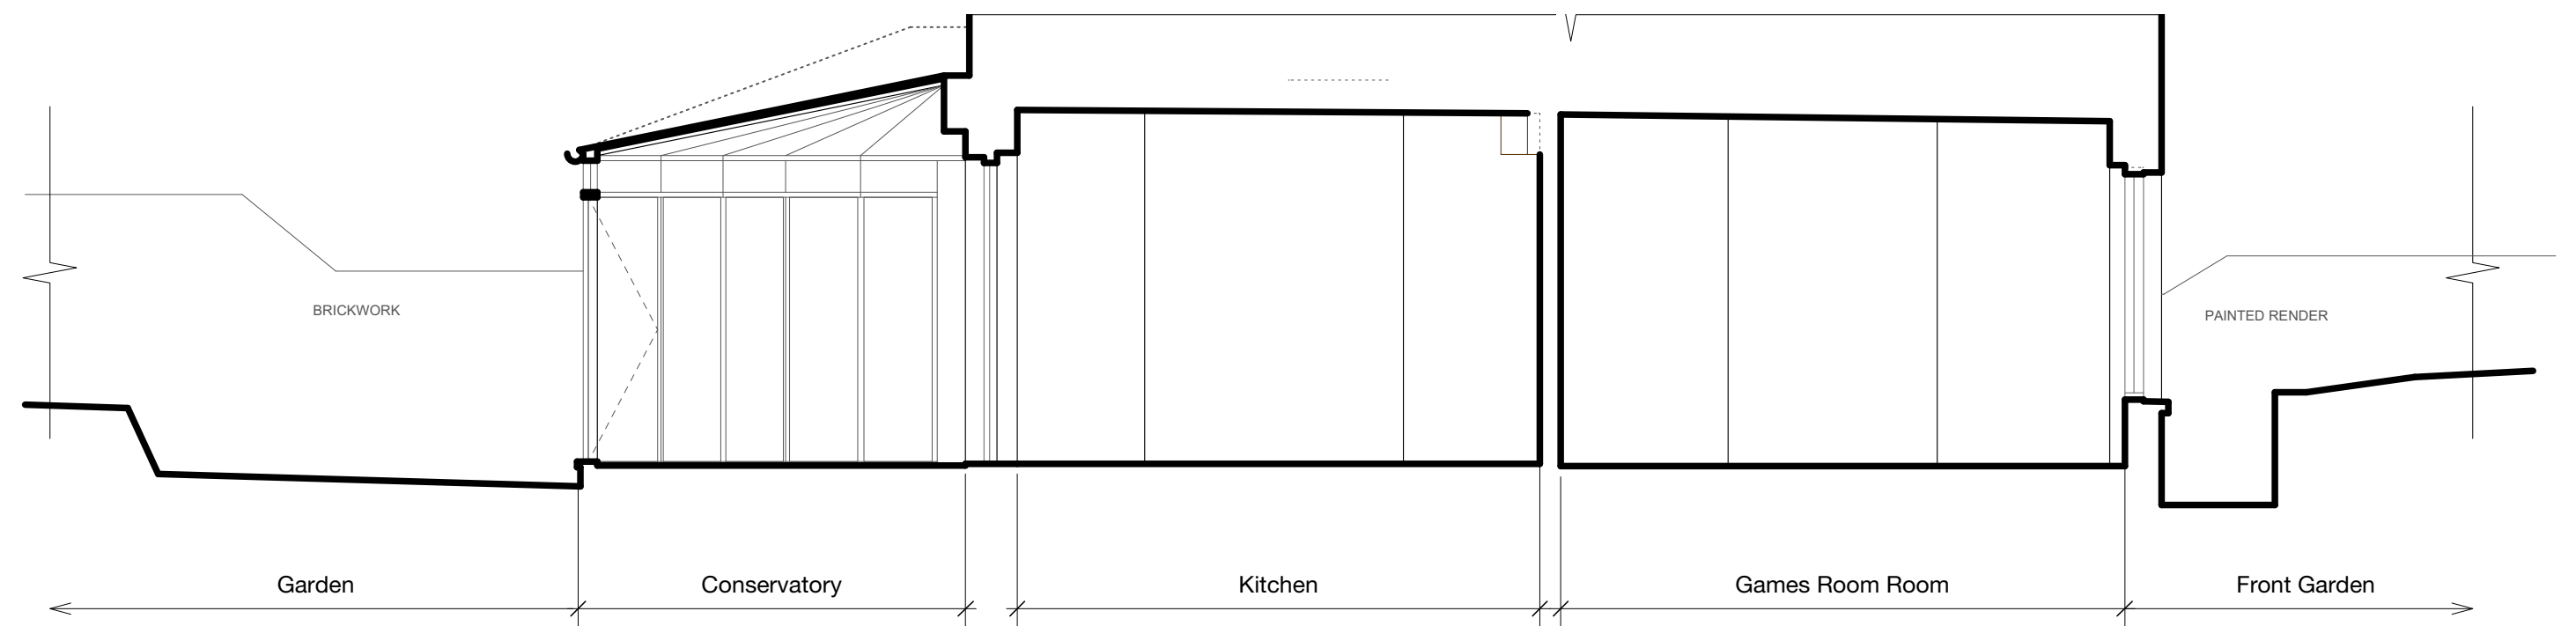

2 Existing Lower Ground Floor Plan
Scale: 1:50

