

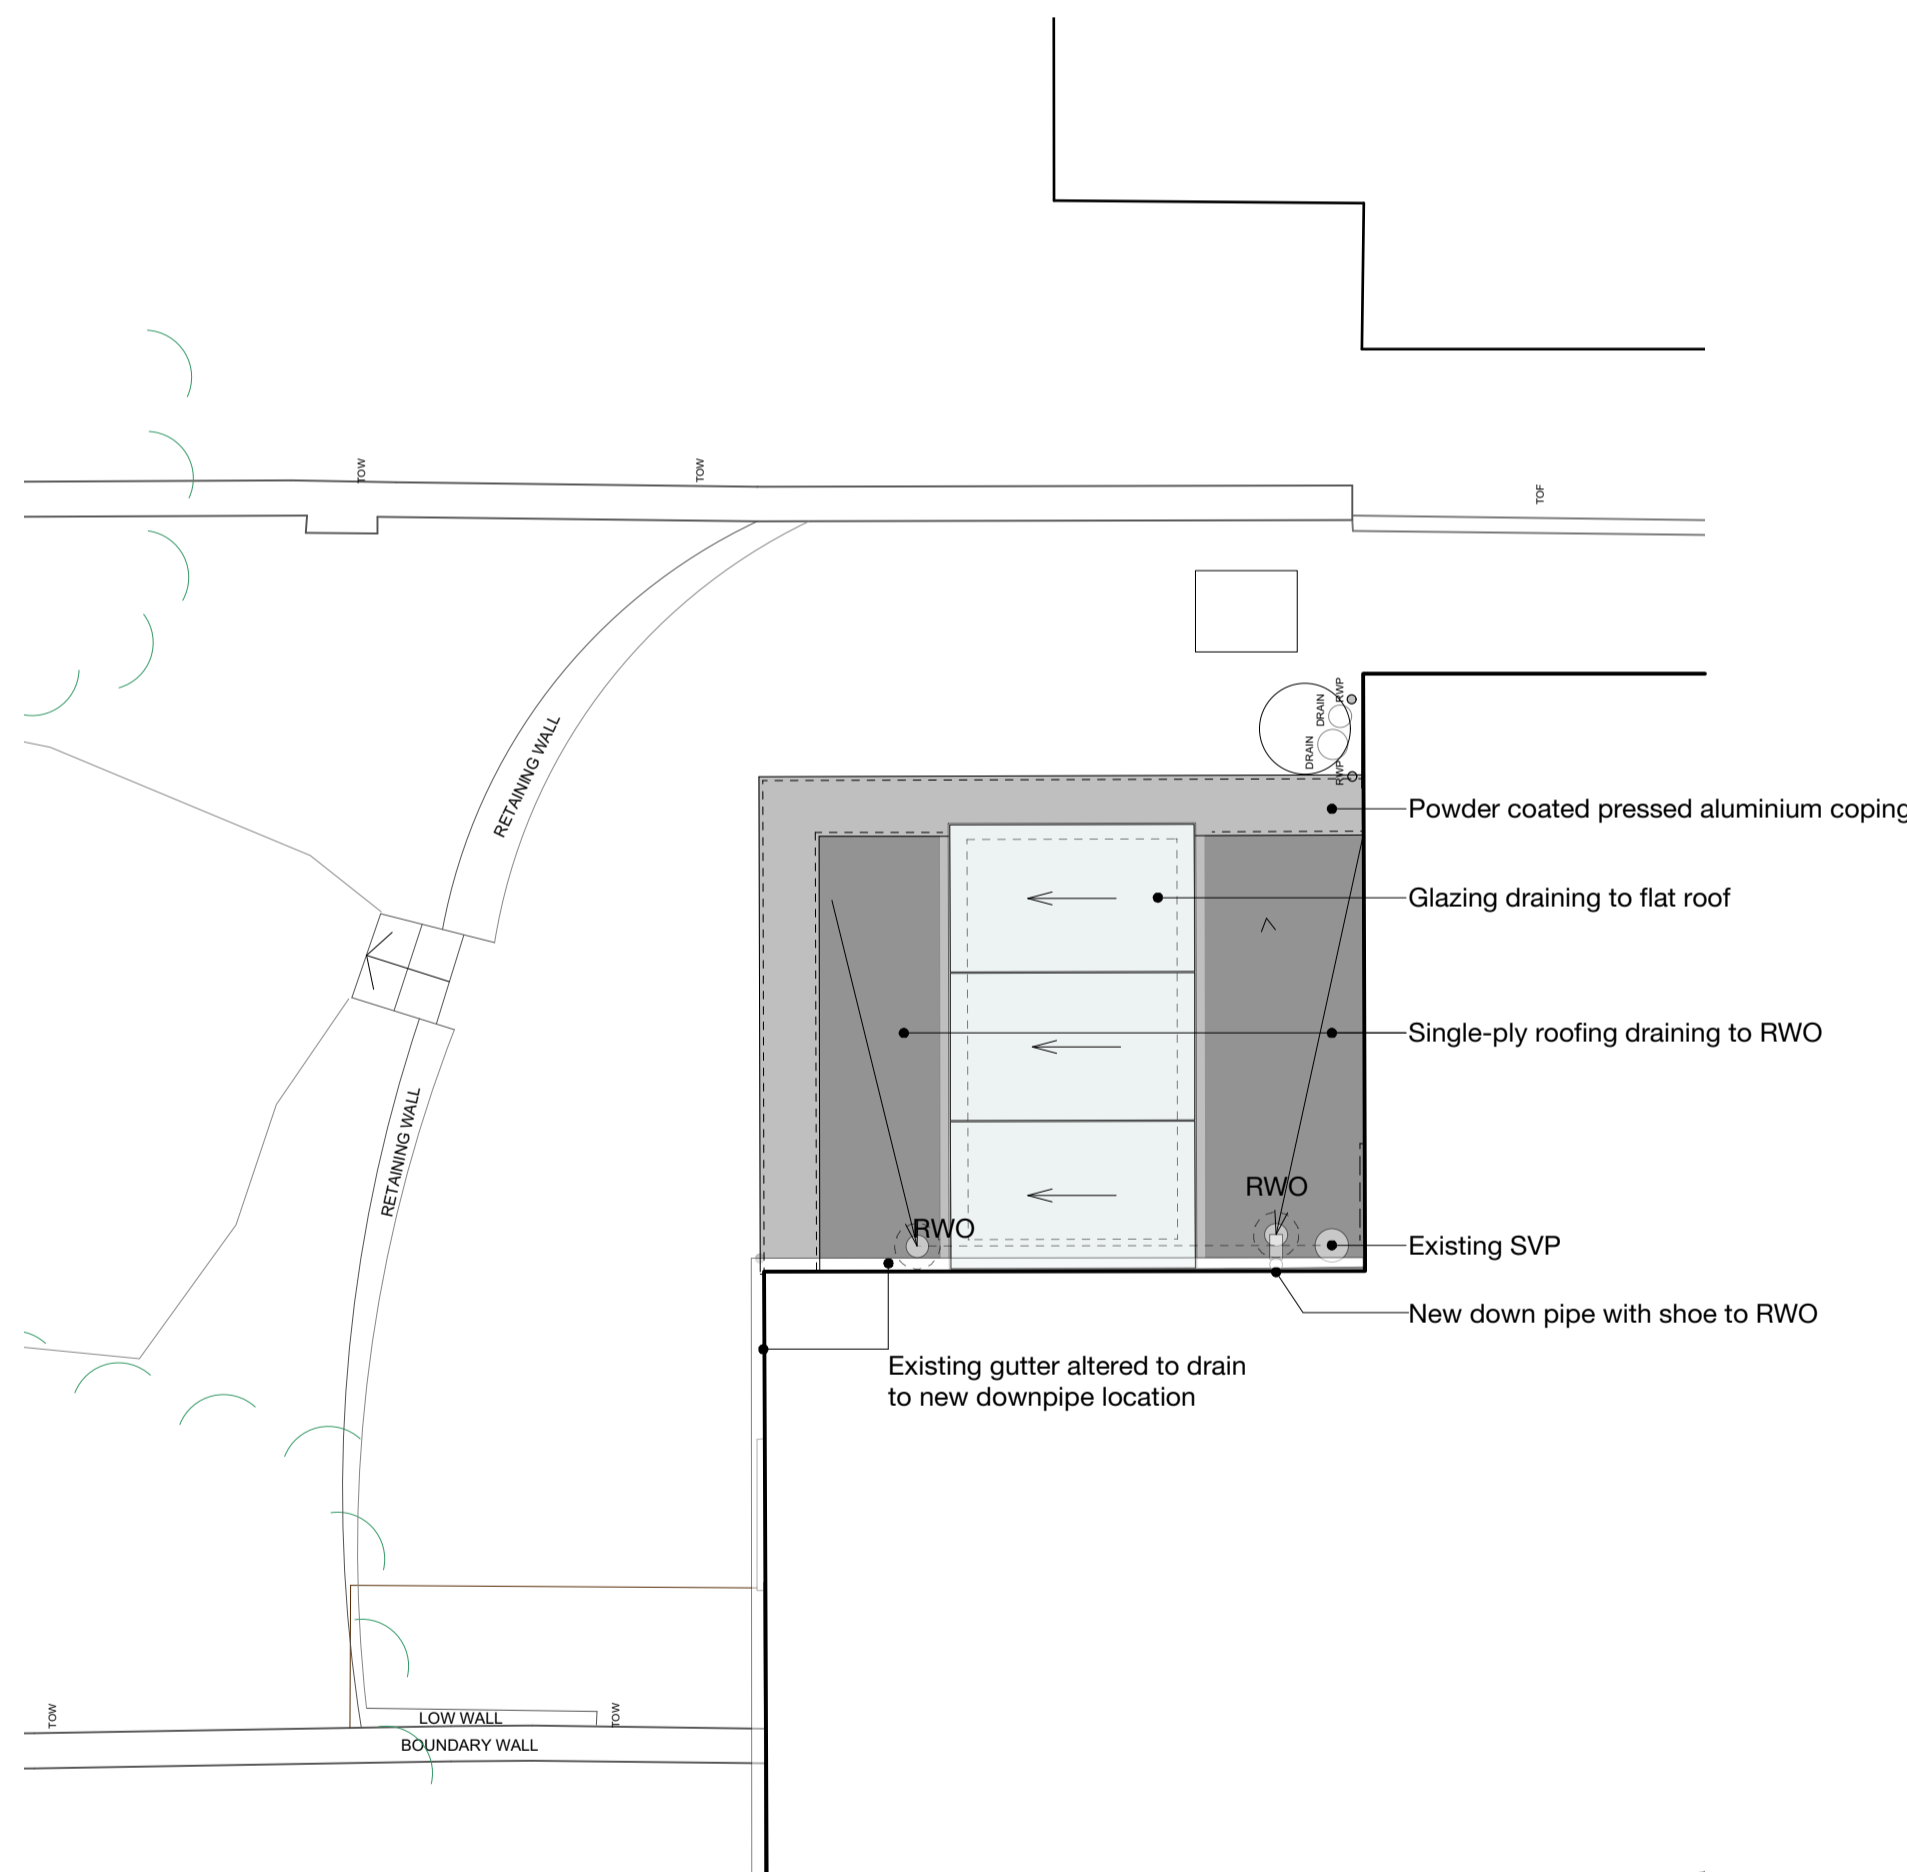



1 Proposed Site Plan  
Scale: 1:100

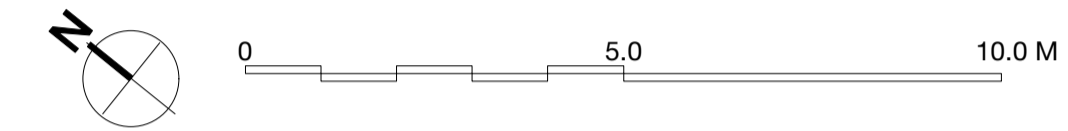

2 Proposed Roof Plan  
Scale: 1:50

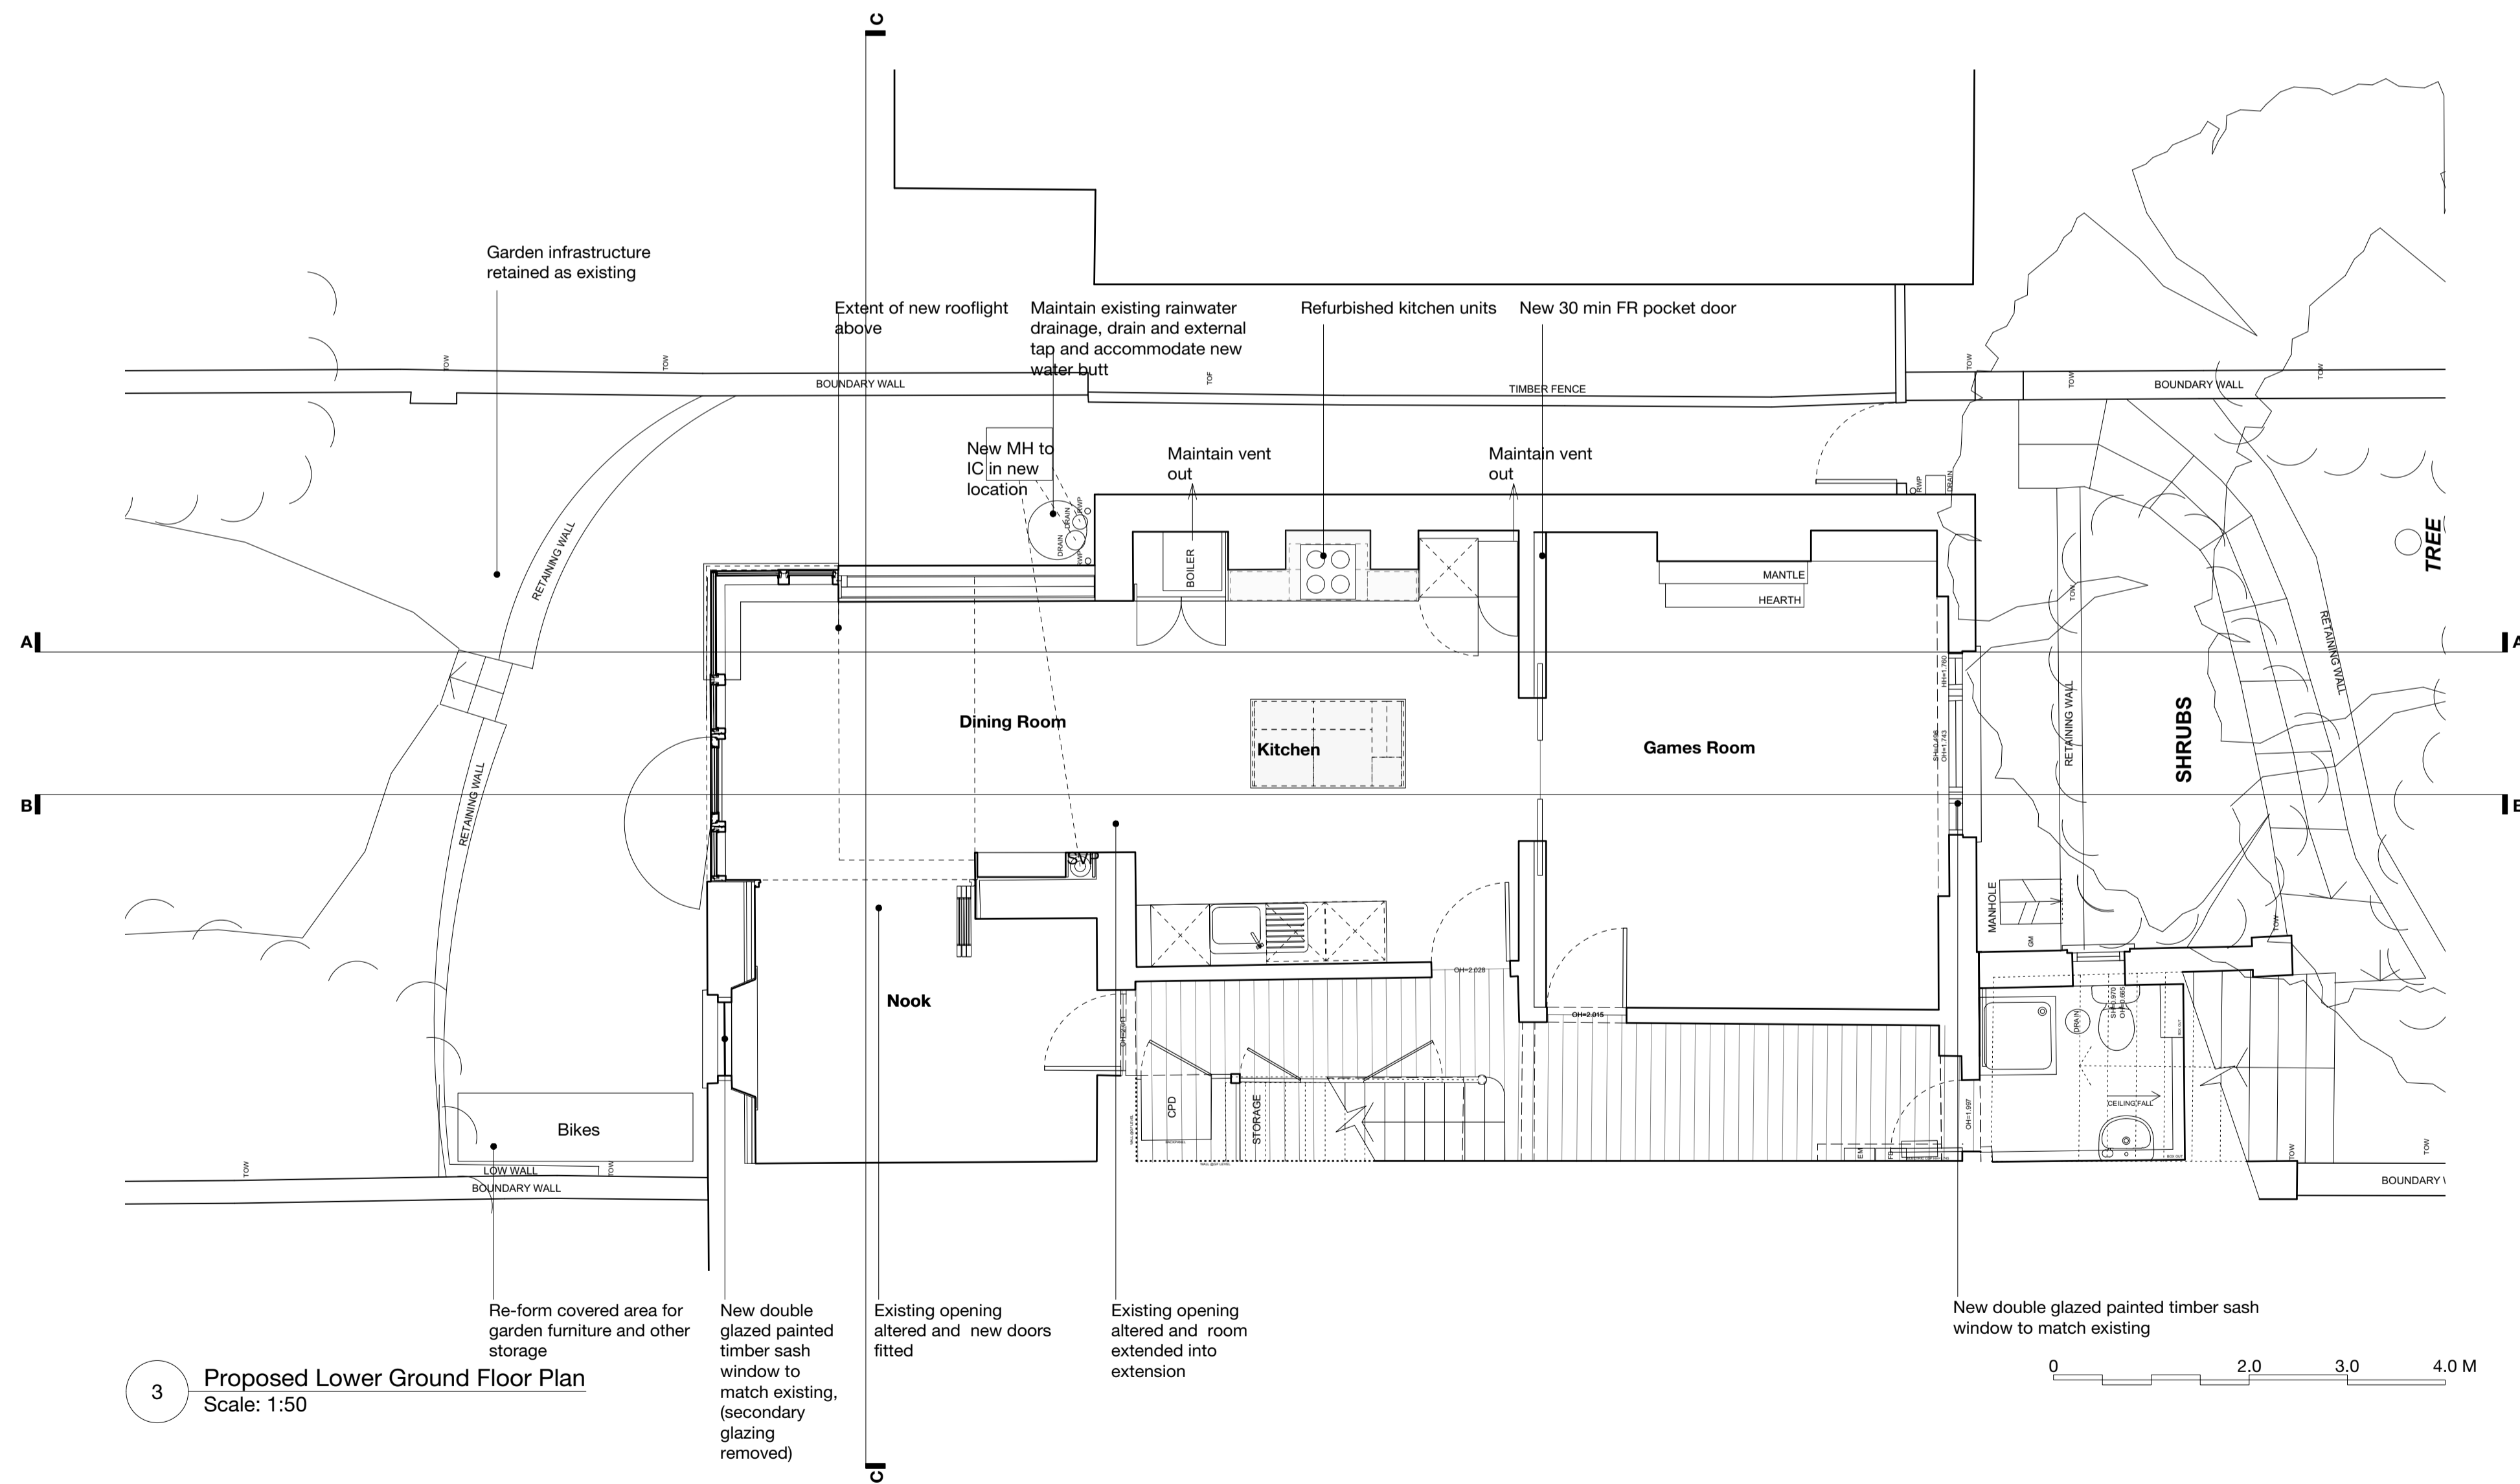

3 Proposed Lower Ground Floor Plan  
Scale: 1:50

 

Do not scale  
PRELIMINARY DRAWING - NOT FOR CONSTRUCTION

