



05. Rev A - Front Elevation - Revised Proposal

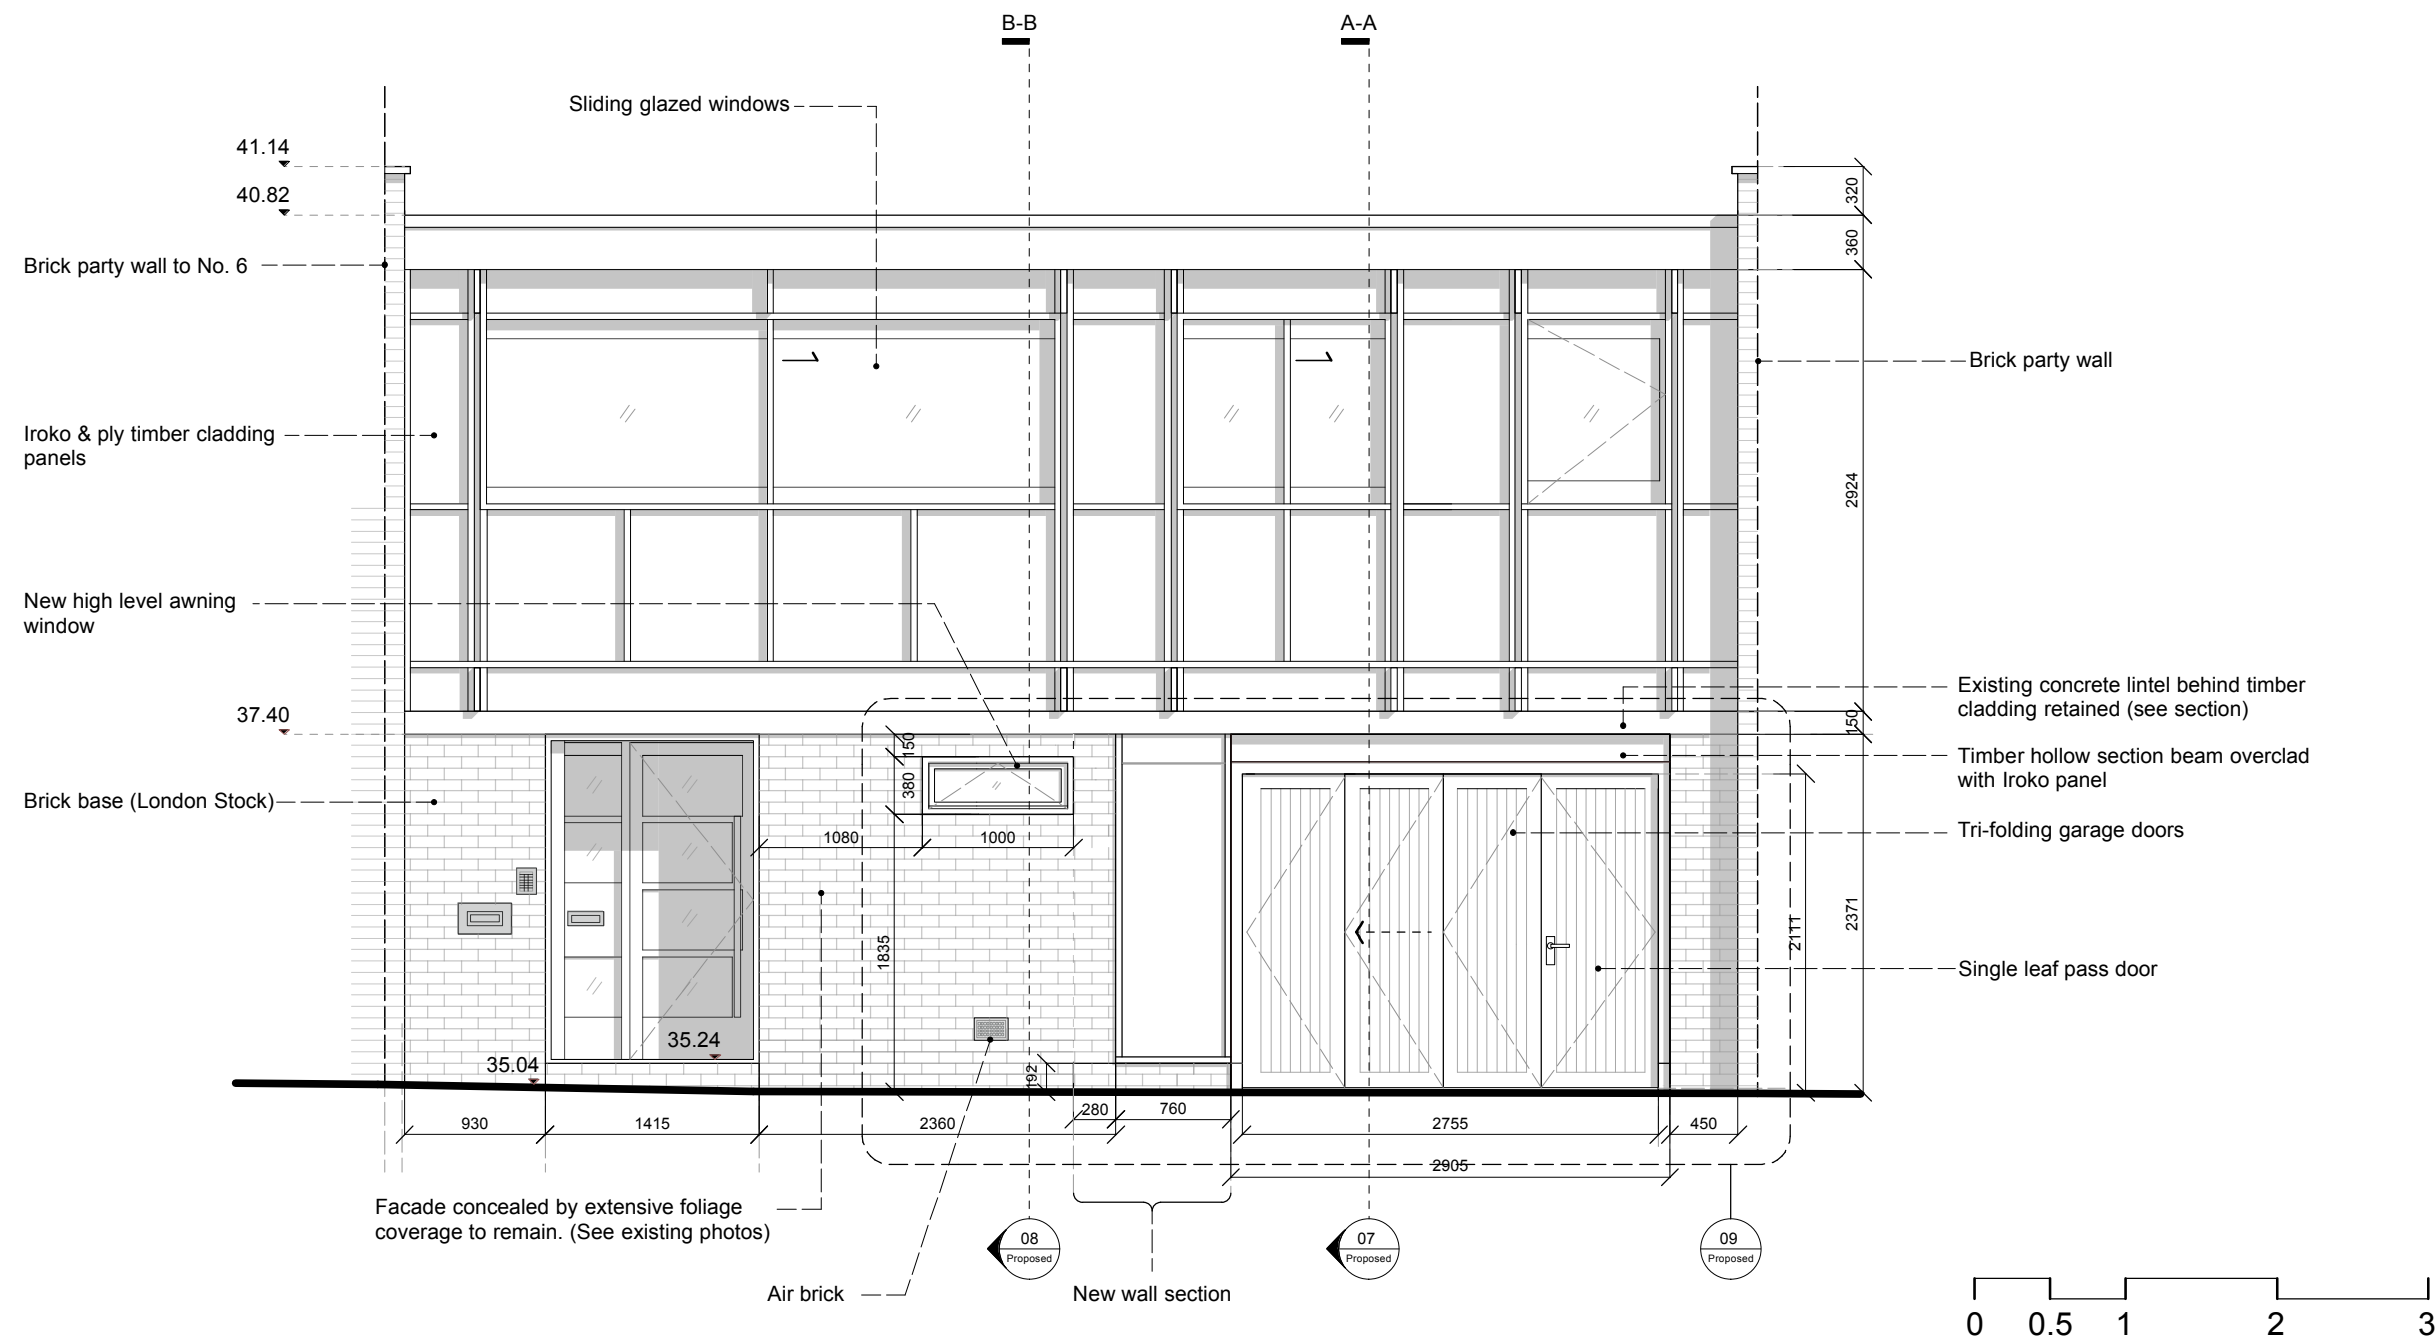

Location Plan:

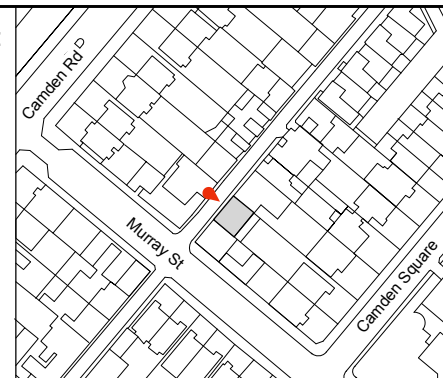

Drawing Name: Front Elevation (Revised Proposal)

Drawing No. : 05 Revision A

Scale: 1:50

Date: 20-03-2023

Location: 4 Camden Mews
NW1 9DA
London