

COPYRIGHT AND LIABILITY NOTES:

The design and drawings remain the property of Peek Architecture + Design. The client for this project will be licensed to use this design and documents on this site only upon full payment of architectural fees. This license is non-transferable. The design and drawings shall not be reproduced, up-loaded to the internet or traced without the permission of Peek Architecture + Design.


This drawing has been prepared from a survey drawing from Peek Architecture and Design Ltd commissioned by the client. It is VERY IMPORTANT that all dimensions are checked carefully before any work commences or any materials are ordered. If any discrepancies are noticed between this drawing and any other contract document then please contact Peek Architecture + Design immediately.

DO NOT SCALE USE FIGURED DIMENSIONS ONLY
All dimensions to be verified on site prior to the commencement of any work or the production of any shop drawing.

This drawing to be read in conjunction with all related Architect's and Engineer's drawings and any other relevant information.

GENERAL NOTES:

- New bamboo screen refer to DET100-4
- New like for like metal balustrade black painted metal to match the existing refer to image 1.
- New composite decking- refer to DET100-3

 

21.03.23	-	First issue	RS	GT
DATE:	REVISION:	REVISION COMMENTS:	AUTHOR:	CHECKED:

22 Heath Hurst Road

DRAWING NAME:

PROPOSED Terrace

PROJECT NO: DRAWING NO: REVISION: SCALE @ SIZE:

P1069 DET100-1 - 1:50 @ A3

START DATE: FIRST AUTHOR: **1:10@A3**

MAR 2023 RS 1:5 @A3

PEEK


Architecture
+ Design Ltd

Address: 12-13 Poland Street, London, W1F 8QB
Web: www.peakarchitecture.co.uk | Email: georgina@peakarchitecture.co.uk | Tel: 0207 734 3094

Side Elevation
Scale: 1:50



Image 1. Existing balustrade

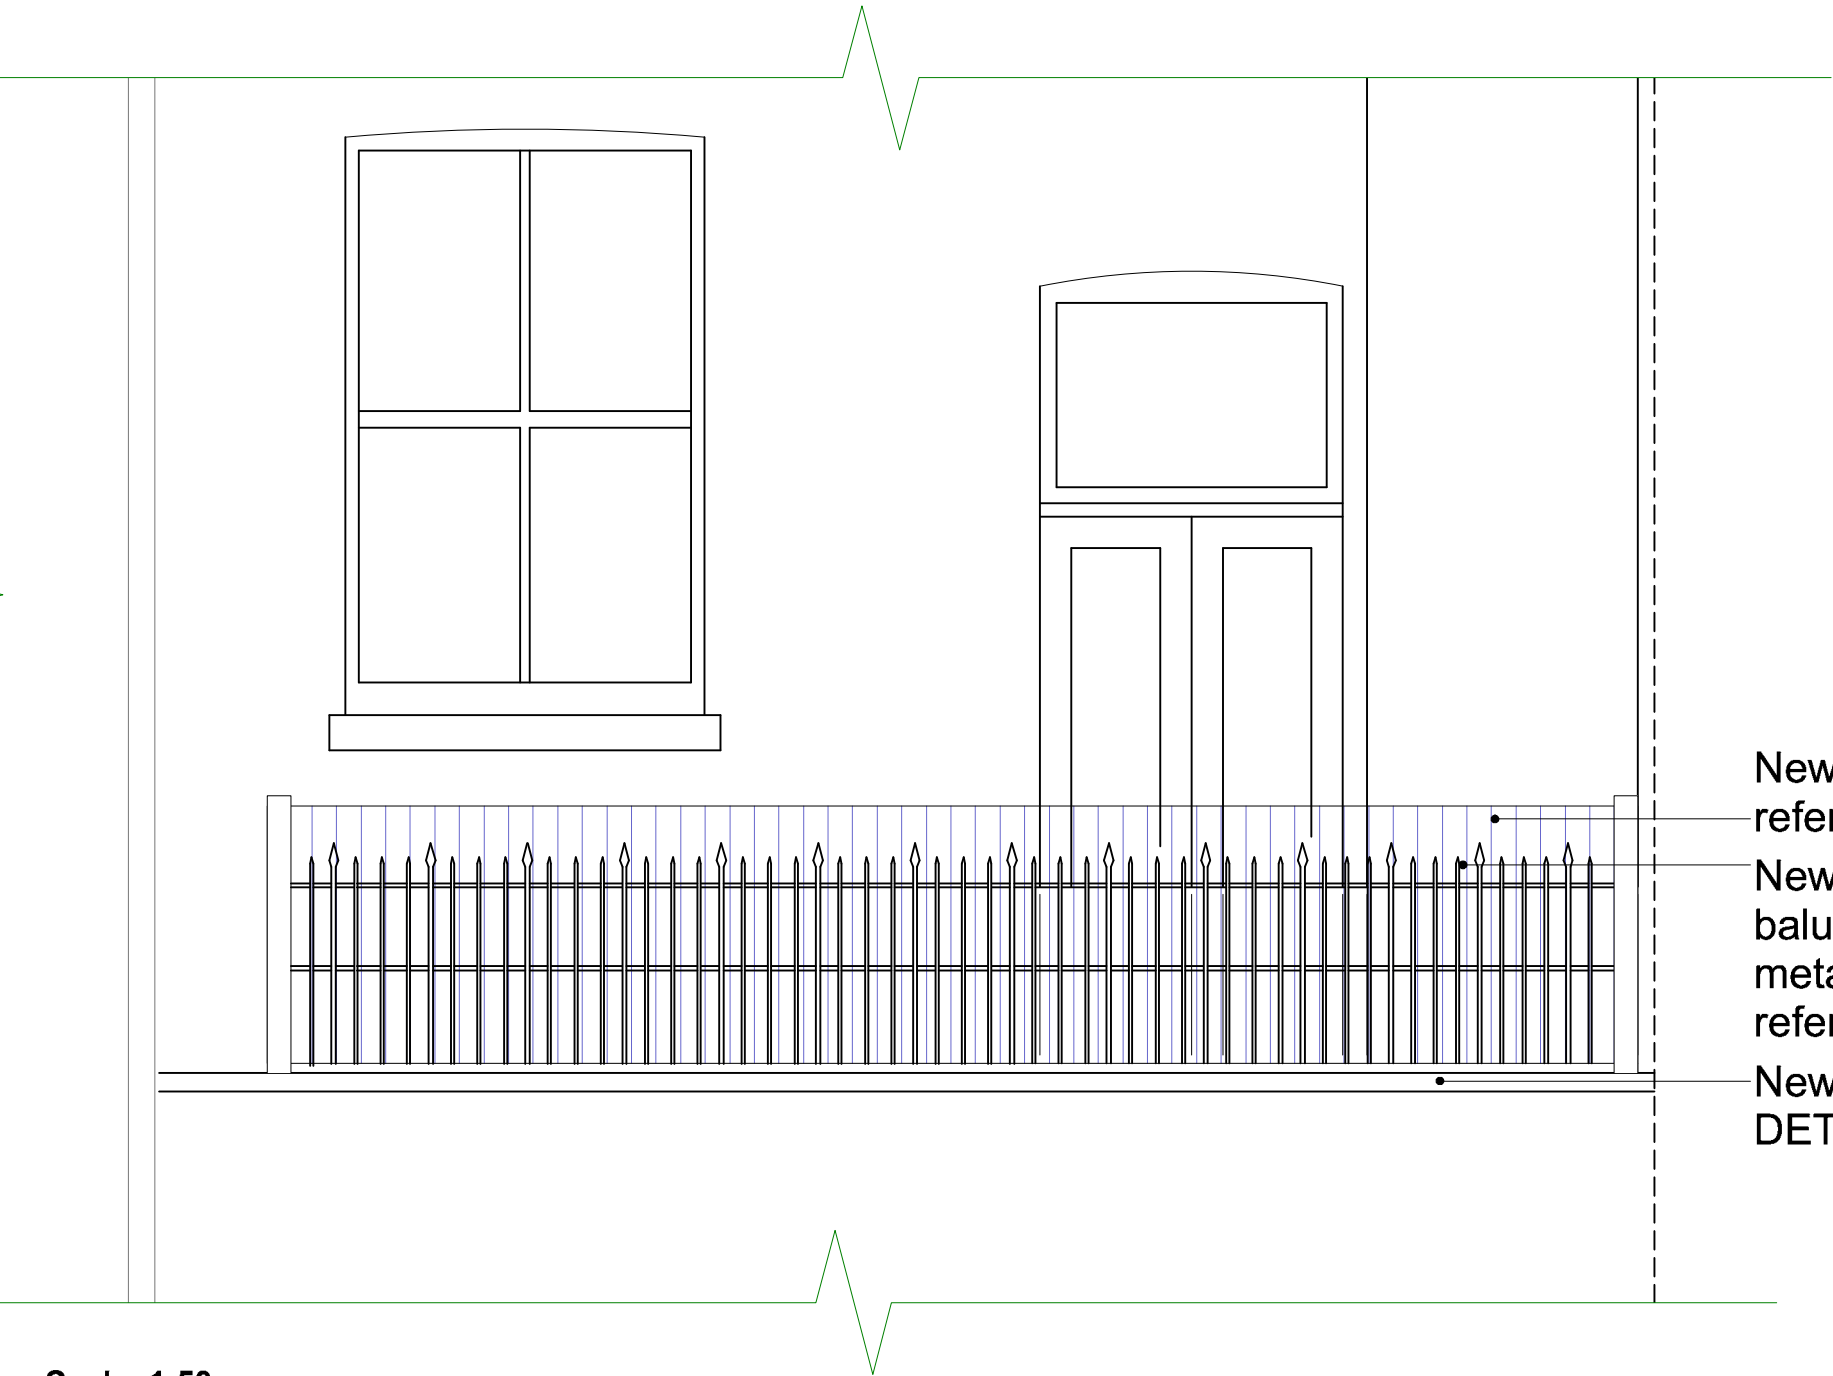

Scale: 1:50
Rear Elevation

COPYRIGHT AND LIABILITY NOTES:

The design and drawings remain the property of Peek Architecture + Design. The client for this project will be licensed to use this design and documents on this site only upon full payment of architectural fees. This license is non-transferable. The design and drawings shall not be reproduced, up-loaded to the internet or traced without the permission of Peek Architecture + Design.


This drawing has been prepared from a survey drawing from Peek Architecture and Design Ltd commissioned by the client. It is VERY IMPORTANT that all dimensions are checked carefully before any work commences or any materials are ordered. If any discrepancies are noticed between this drawing and any other contract document then please contact Peek Architecture + Design immediately.

DO NOT SCALE USE FIGURED DIMENSIONS ONLY
All dimensions to be verified on site prior to the commencement of any work or the production of any shop drawing.

This drawing to be read in conjunction with all related Architect's and Engineer's drawings and any other relevant information.

GENERAL NOTES:

- New bamboo screen- refer to DET100-4
- New like for like metal balustrade black painted metal to match the existing refer to image 1.
- New decking- refer to DET100-3

 

21.03.23	-	First Issue	RS	GT
DATE:	REVISION:	REVISION COMMENTS:	AUTHOR:	CHECKED:

22 Heath Hurst Road

DRAWING NAME:
PROPOSED Terrace

PROJECT NO: DRAWING NO: REVISION: SCALE @ SIZE:
P1069 DET100-2 - 1:50 @ A3
START DATE: FIRST AUTHOR: **1:10@A3**
MAR 2023 RS 1:5 @A3

PEEK

Architecture
+ Design Ltd

Address: 12-13 Poland Street, London, W1F 8QB
Web: www.peakarchitecture.co.uk | Email: georgina@peakarchitecture.co.uk |
Tel: 0207 734 3094

COPYRIGHT AND LIABILITY NOTES:


The design and drawings remain the property of Peek Architecture + Design. The client for this project will be licensed to use this design and documents on this site only upon full payment of architectural fees. This license is non-transferable. The design and drawings shall not be reproduced, up-loaded to the internet or traced without the permission of Peek Architecture + Design.

This drawing has been prepared from a survey drawing from Peek Architecture and Design Ltd commissioned by the client. It is VERY IMPORTANT that all dimensions are checked carefully before any work commences or any materials are ordered. If any discrepancies are noticed between this drawing and any other contract document then please contact Peek Architecture + Design immediately.

DO NOT SCALE USE FIGURED DIMENSIONS ONLY
All dimensions to be verified on site prior to the commencement of any work or the production of any shop drawing.

This drawing to be read in conjunction with all related Architect's and Engineer's drawings and any other relevant information.

GENERAL NOTES:

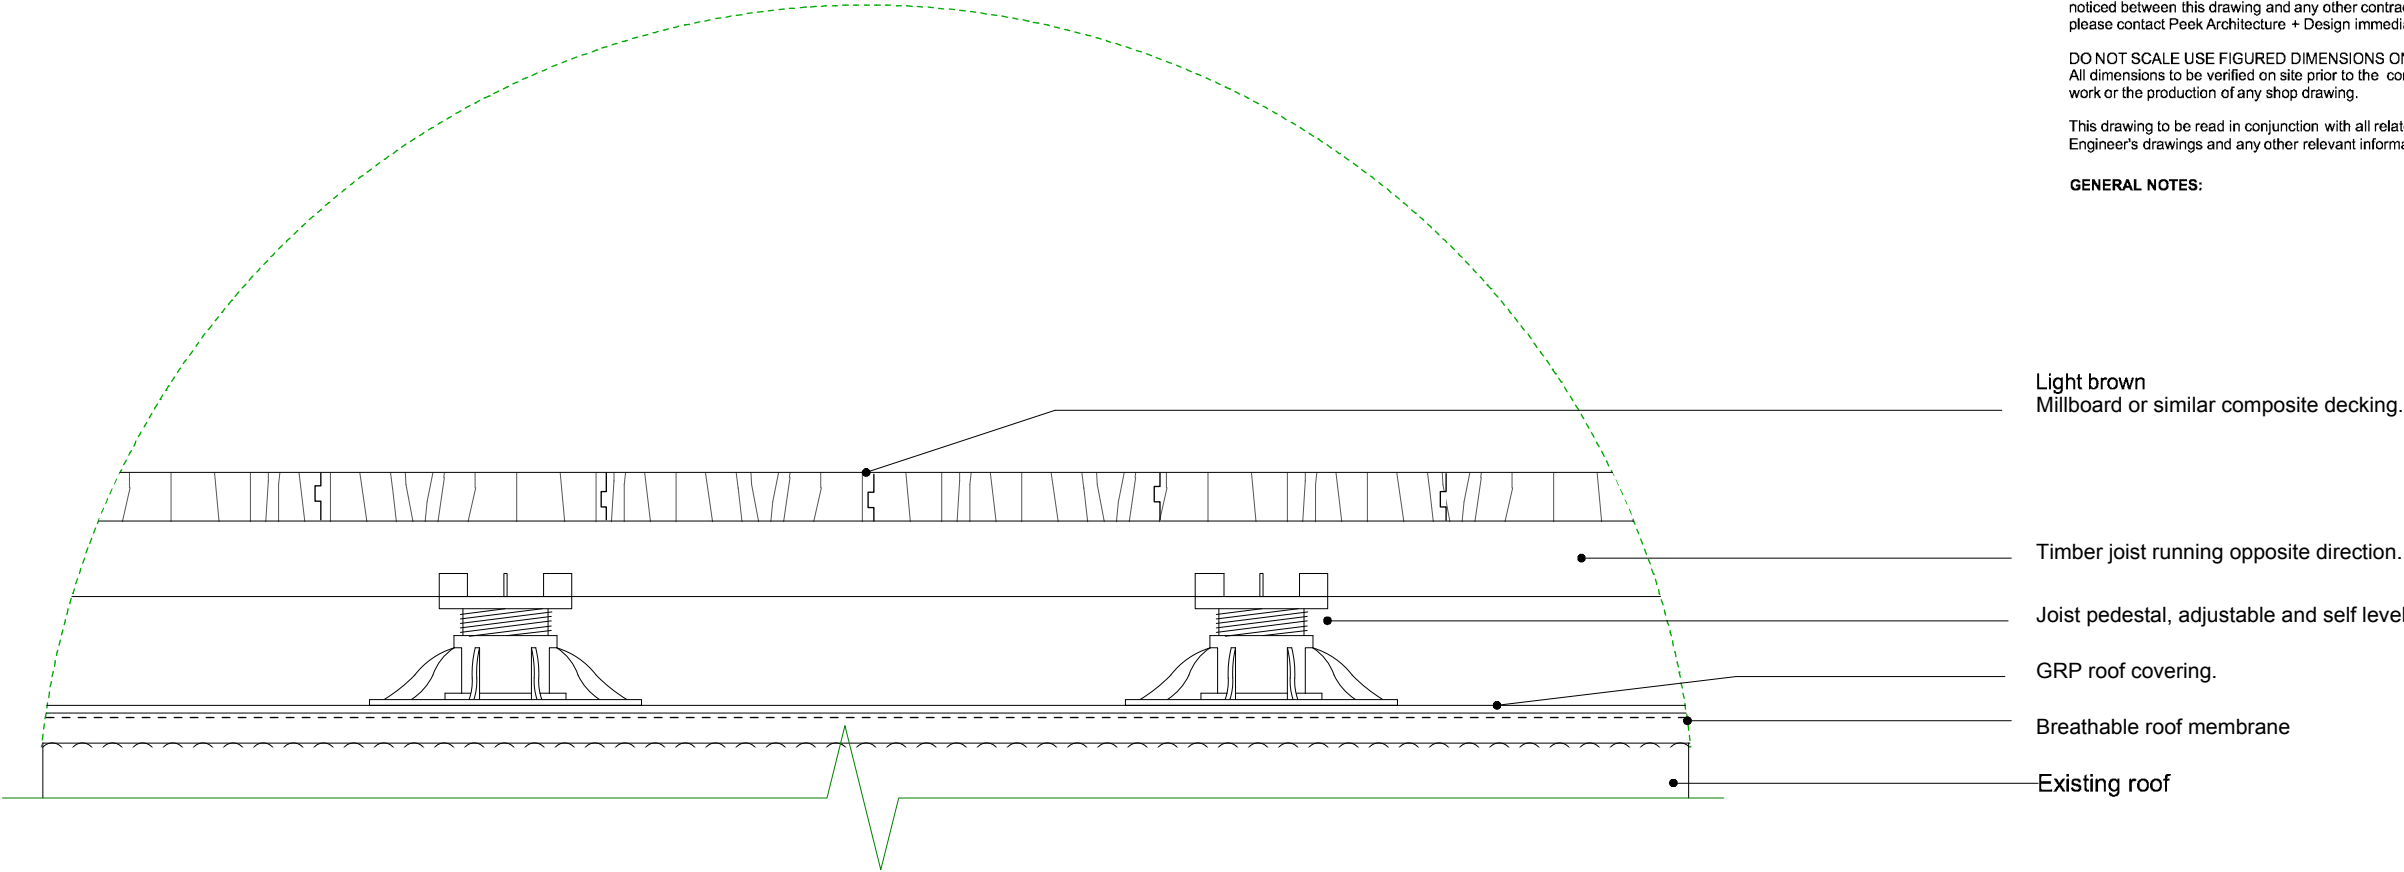

Composite decking
Scale: 1:5

21.03.23	-	First issue	RS	GT
DATE:	REVISION:	REVISION COMMENTS:	AUTHOR:	CHECKED:

22 Heath Hurst Road

DRAWING NAME:


PROPOSED Terrace

PROJECT NO: DRAWING NO: REVISION: SCALE @ SIZE:

P1069 DET100-3 - 1:50 @ A3


START DATE: FIRST AUTHOR: 1:10@A3

MAR 2023 RS 1:5 @A3

 

PEEK | Architecture + Design Ltd

Address: 12-13 Poland Street, London, W1F 8QB
Web: www.peekarchitecture.co.uk | Email: georgina@peekarchitecture.co.uk |
Tel: 0207 734 3094

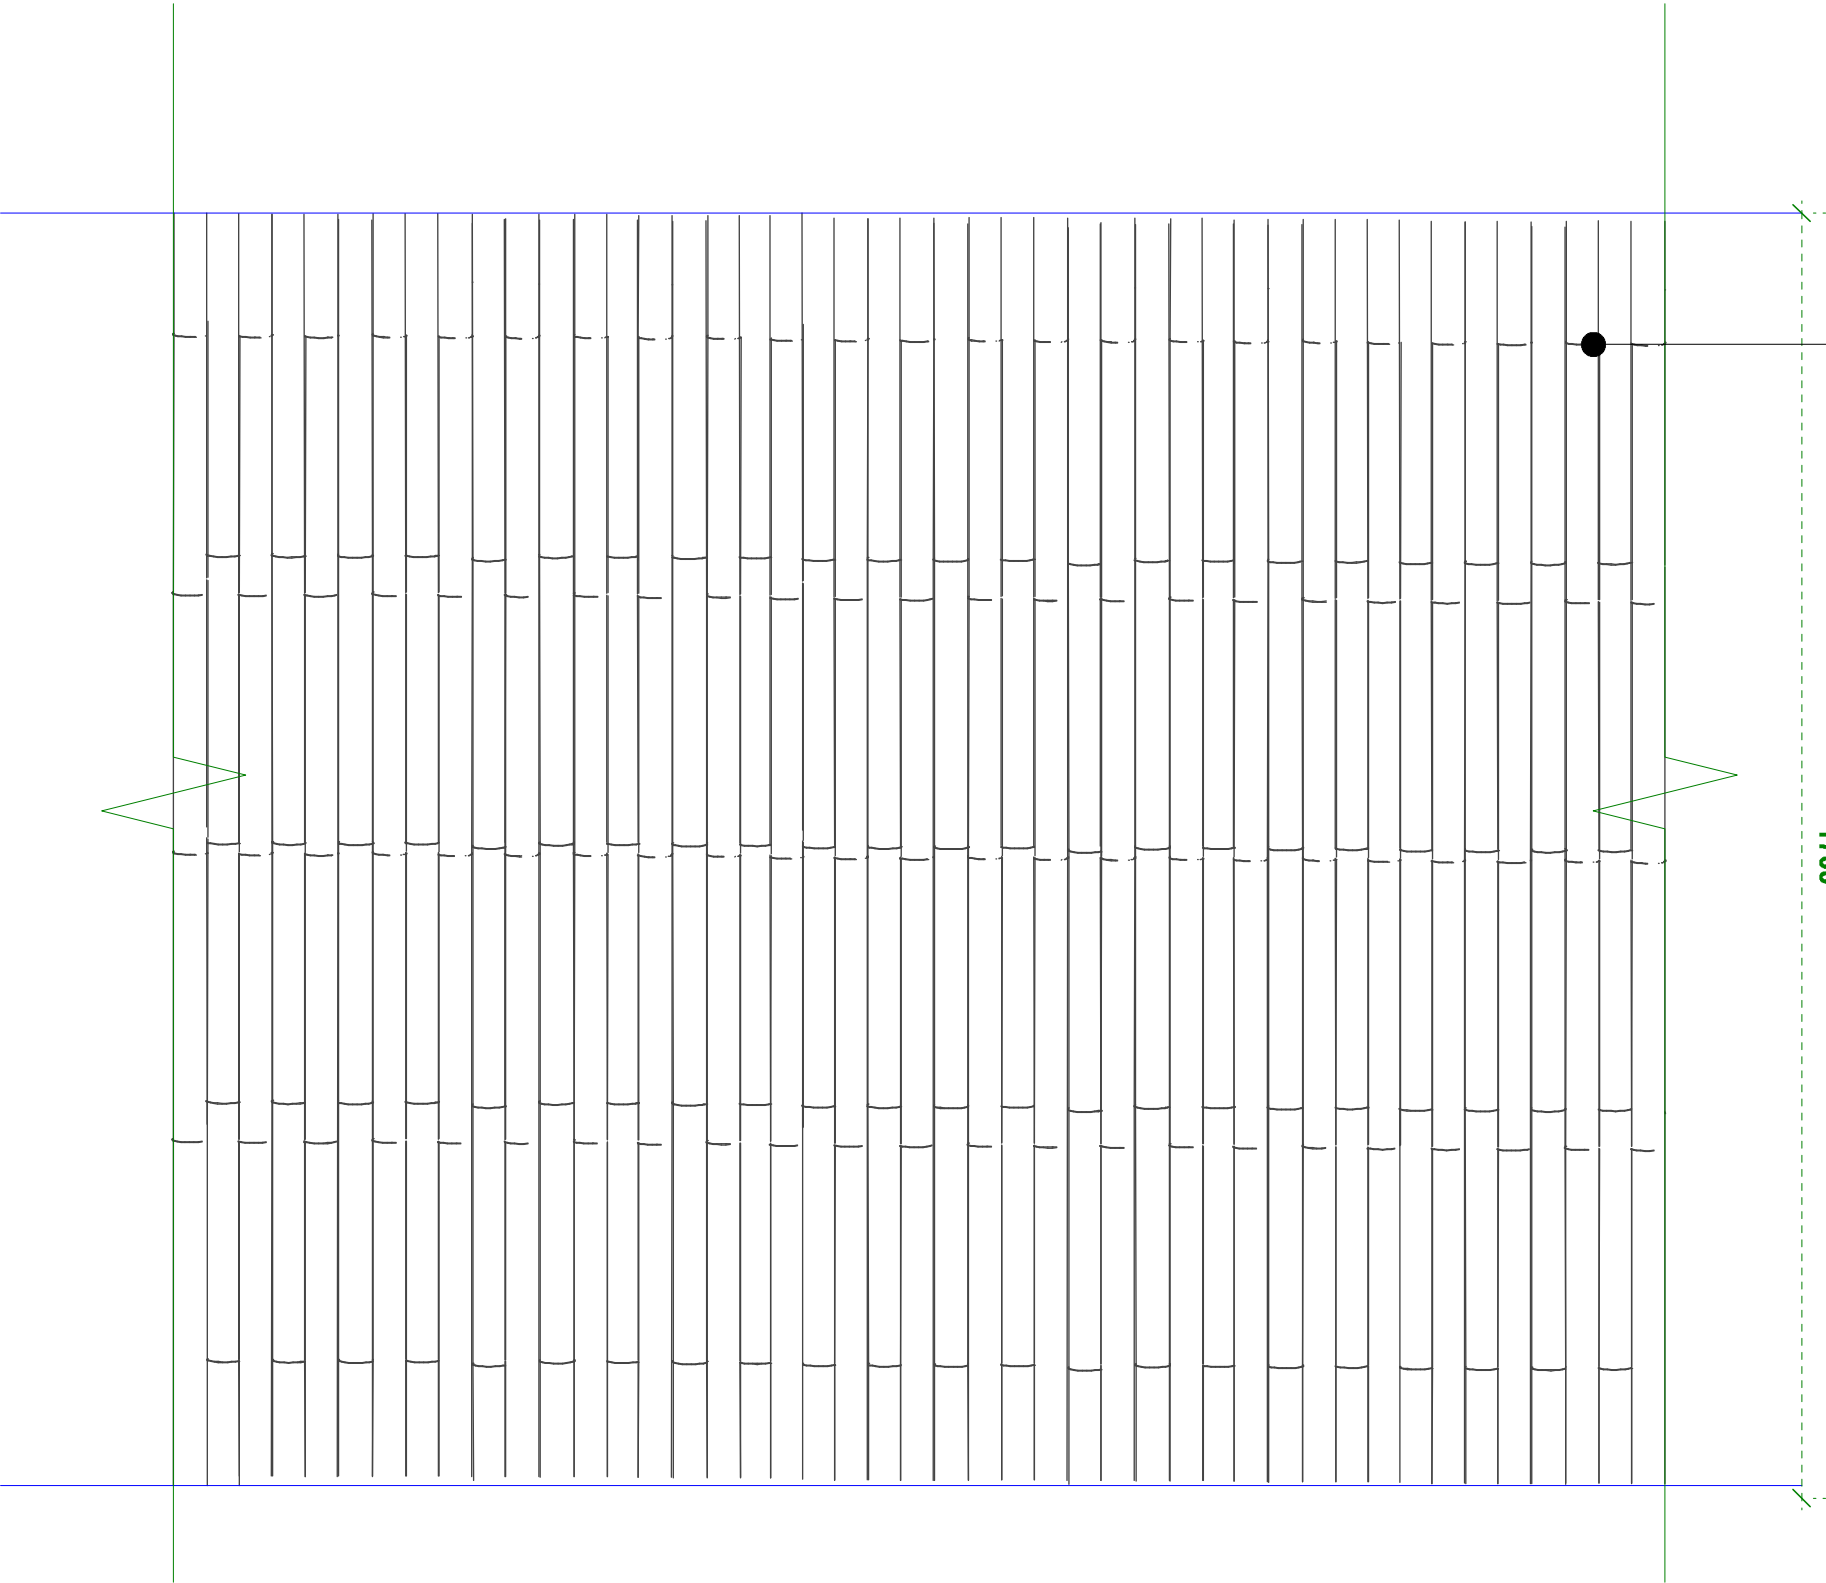

Bamboo screen elevation
Scale: 1:10

COPYRIGHT AND LIABILITY NOTES:

The design and drawings remain the property of Peek Architecture + Design. The client for this project will be licensed to use this design and documents on this site only upon full payment of architectural fees. This license is non-transferable. The design and drawings shall not be reproduced, up-loaded to the internet or traced without the permission of Peek Architecture + Design.


This drawing has been prepared from a survey drawing from Peek Architecture and Design Ltd commissioned by the client. It is VERY IMPORTANT that all dimensions are checked carefully before any work commences or any materials are ordered. If any discrepancies are noticed between this drawing and any other contract document then please contact Peek Architecture + Design immediately.

DO NOT SCALE USE FIGURED DIMENSIONS ONLY
All dimensions to be verified on site prior to the commencement of any work or the production of any shop drawing.

This drawing to be read in conjunction with all related Architect's and Engineer's drawings and any other relevant information.

GENERAL NOTES:

Bamboo screen stained
light brown to match
decking

 

21.03.23	-	First Issue	RS	GT
DATE:	REVISION:	REVISION COMMENTS:	AUTHOR:	CHECKED:

22 Heath Hurst Road

DRAWING NAME:
PROPOSED Terrace

PROJECT NO: P1069

DRAWING NO: DET100-4

REVISION: -

SCALE @ SIZE:

1:50 @ A3

1:10@A3

1:5 @A3

START DATE: MAR 2023

FIRST AUTHOR: RS

PEEK

Architecture
+ Design Ltd

Address: 12-13 Poland Street, London, W1F 8QB

Web: www.peekarchitecture.co.uk | Email: georgina@peekarchitecture.co.uk | Tel: 0207 734 3094