

Do not scale from this drawing.
Dimensions are to be verified on site prior to
construction.


Notes

A

A


Plan

outline of garage at
#7 Boscastle Road

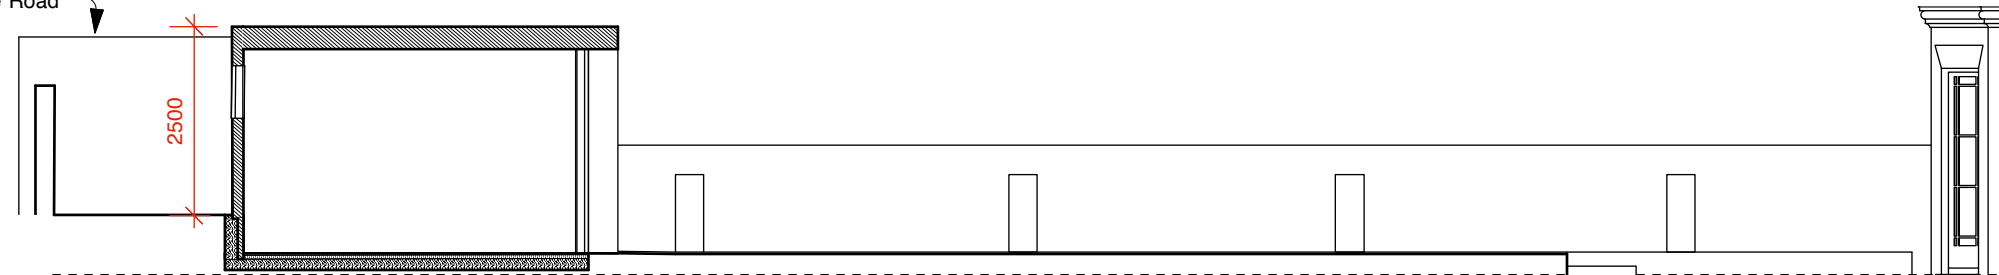


Section AA

outline of garage at
#7 Boscastle Road

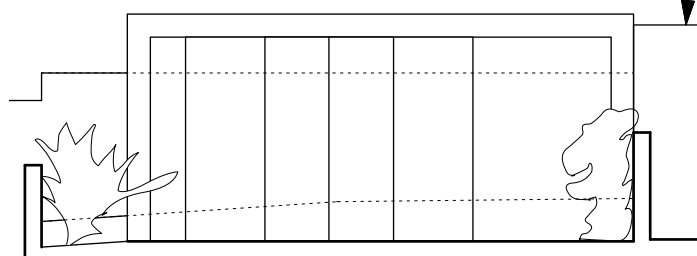


East elevation to garden

outline of garage at #7
Boscastle Road behind

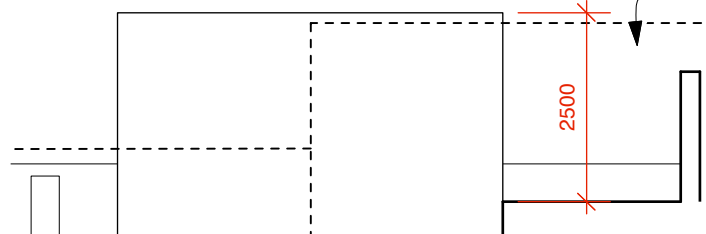


North elevation



outline of garage at
#7 Boscastle Road

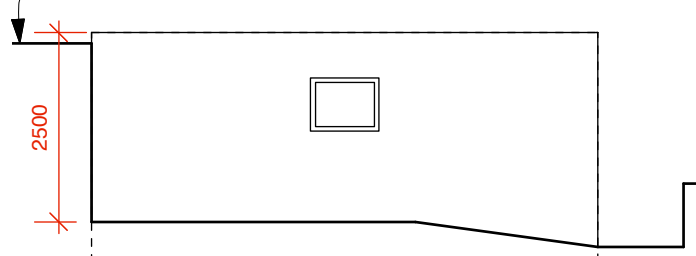

West elevation

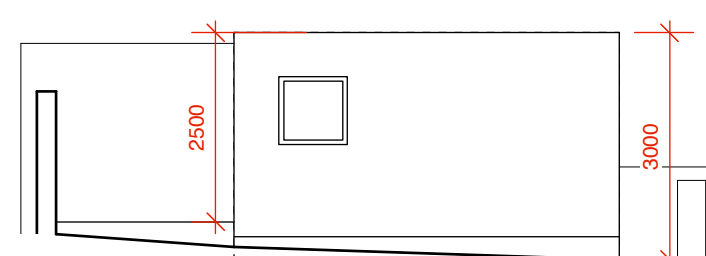

South elevation

 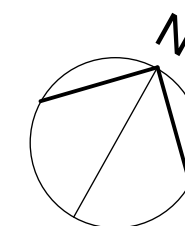

Revisions

4orm

1-5 Offord Street London N1 1DH

studio@4orm.co.uk
www.4orm.co.uk

Project
5 Boscastle Road
London NW5 1EE

Drawing Title
studio building to rear garden

Drawing Status

Date	Scale @ A3	Drawn
february 23	1:100	

Drawing Number

4155-P.102