




GROUND FLOOR PLAN
1:50

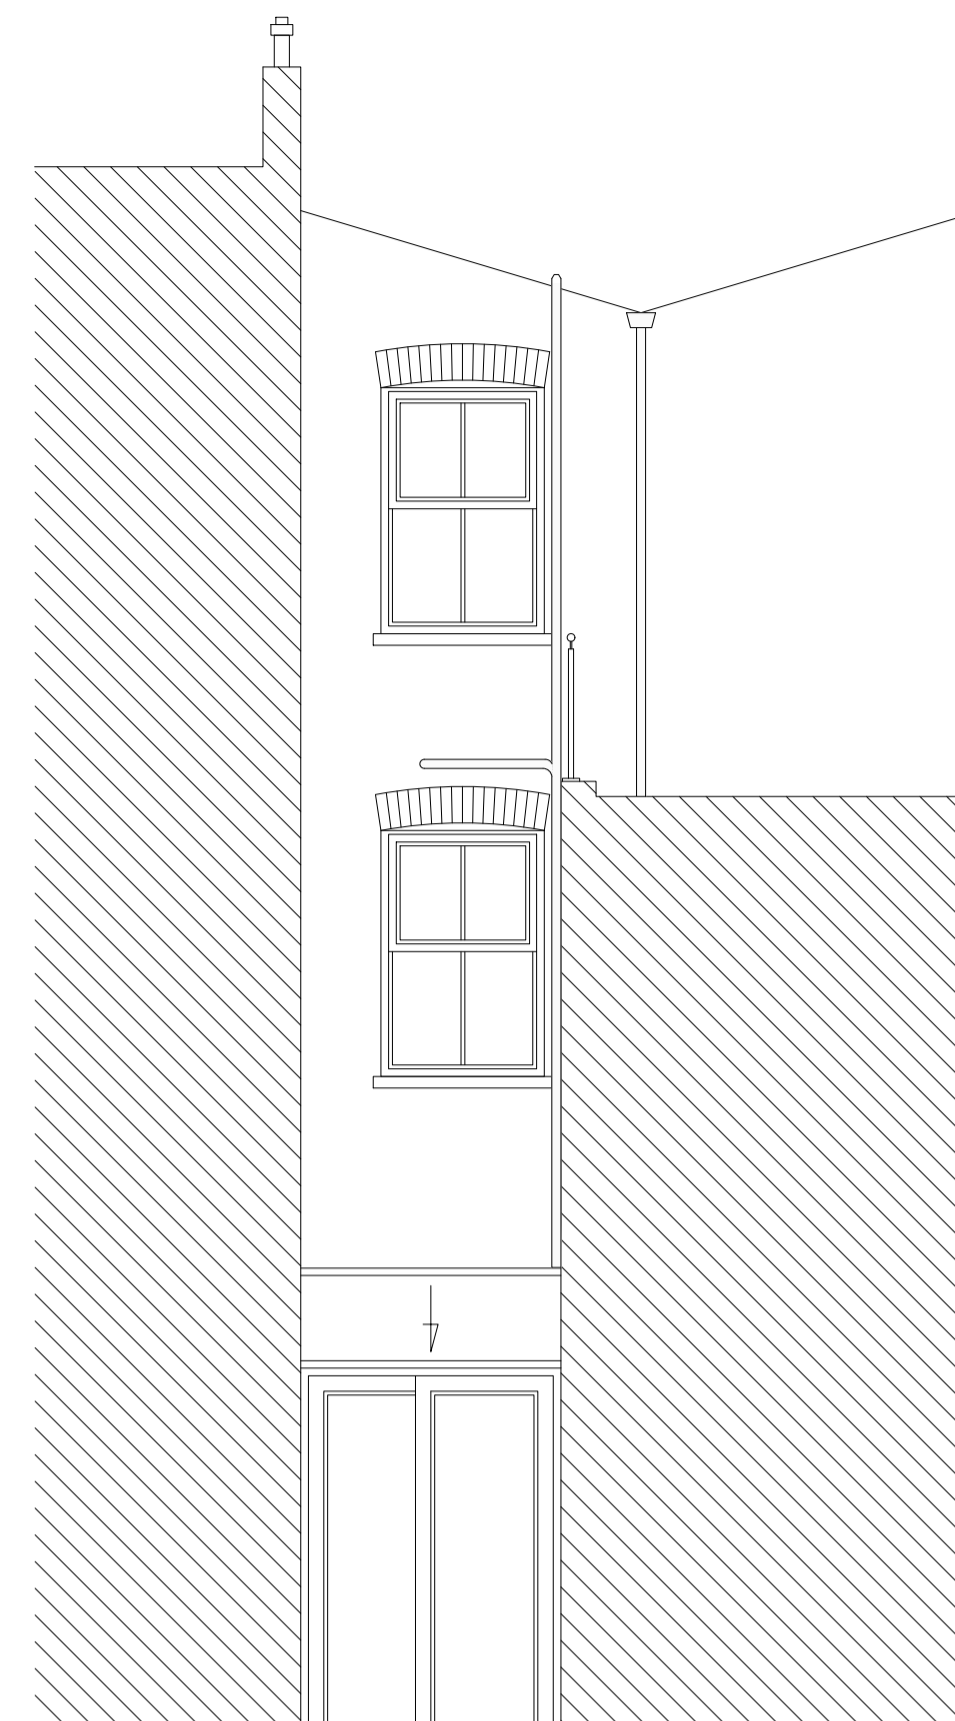

EXISTING REAR ELEVATION
1:50

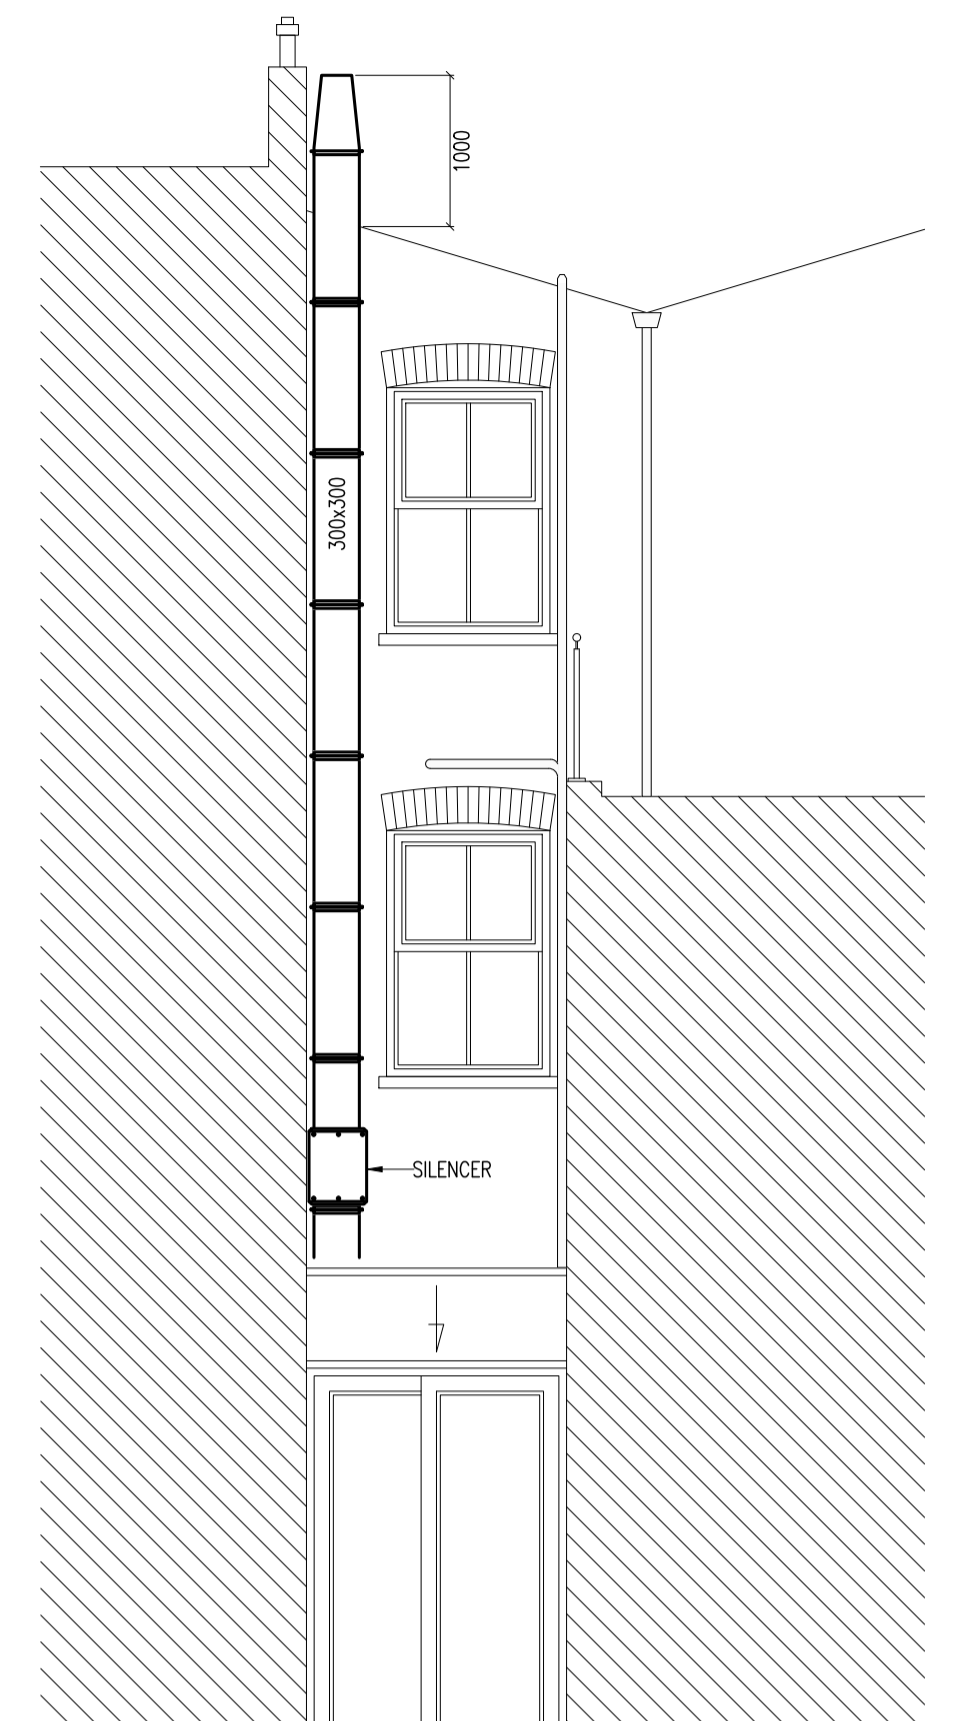

PROPOSED REAR ELEVATION
1:50

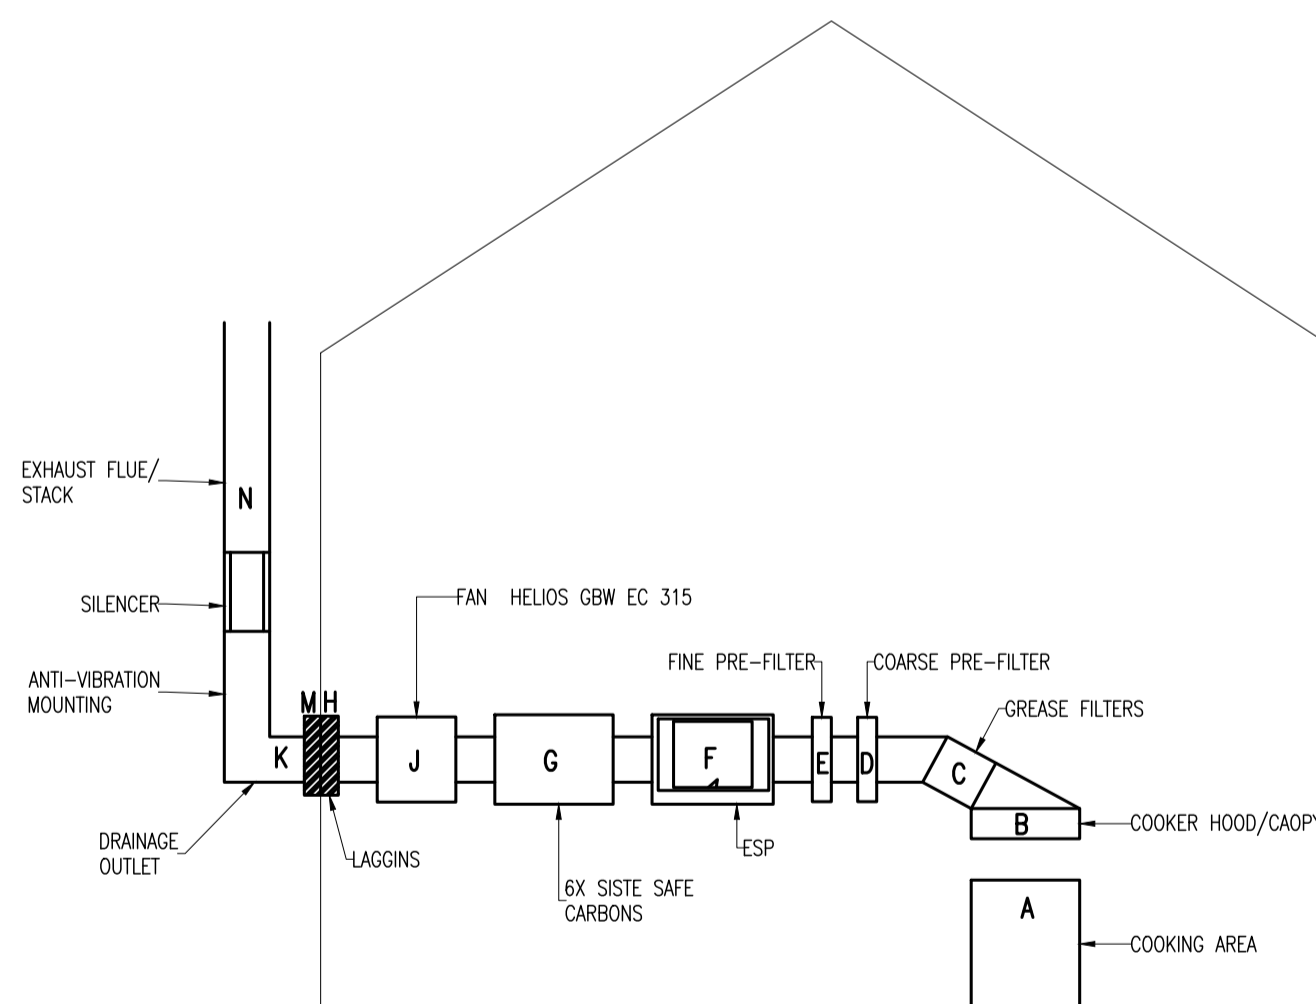


SCHEMATIC DIAGRAM OF A TYPICAL KITCHEN VENTILATION SYSTEM TO SHOW DETAILS OF EXTRACTOR FLUE SYSTEM
N.T.S.



NORTH



LOCATION PLAN
1:1250

 

GENERAL NOTES:

THIS DRAWING IS COPYRIGHT OF FERES LIMITED. THIS DRAWING MUST BE READ IN CONJUNCTION WITH THE DESIGNER'S RISK ASSESSMENT, SPECIFICATION AND ALL OTHER RELEVANT DOCUMENTATION AND DRAWINGS. FERES LIMITED ACCEPT NO LIABILITY FOR ANY EXPENSE, LOSS OR DAMAGE OF WHATSOEVER NATURE AND HOWEVER ARISING FROM ANY VARIATION MADE TO THIS DRAWING OR IN THE EXECUTION OF THE WORK TO WHICH IT RELATES WHICH HAS NOT BEEN REFERRED TO THEM AND THEIR APPROVAL OBTAINED.

DO NOT SCALE FROM THIS DRAWING OR THE DIGITAL DATA. ONLY FIGURED DIMENSIONS ARE TO BE USED. FOR PLANNING REFER TO LINEAR SCALE.

CHECK ALL DIMENSIONS ON SITE PRIOR TO CARRYING OUT ANY WORKS - ADVISE ANY DISCREPANCY.

FERES LIMITED

124 City Road, London, EC1Y 2NK
info@fereslimited.com 020 7237 5927

PROJECT: 56-58 FORTUNE GREEN ROAD, LONDON, NW6 1DT

DRAWING TITLE: EXISTING GROUND FLOOR PLAN AND REAR ELEVATION

REV	DATE	REVISION HISTORY	TUF	Dm	CHK
A	02.03.23	For Planning	TUF		

SCALE:	DESIGNED:	DRAWN BY:
VARIABLES @ A1	TUF	TUF

PROJECT	ISSUER	TYPE	NUMBER	REVISION
FRG	FER	PLN	100001	A