


**Notes**  
 © Stanton Williams  
 All rights described in Chapter IV of the Copyright, Designers and Patents Act 1998 have been asserted.  
 All levels are in metres above Ordnance Datum.  
 All dimensions should be checked on site. Do not scale from this drawing. Stanton Williams to be advised of any variation between the drawings and site conditions.  
 To be read in conjunction with the submitted design and access statement and other associated reports.

**Safety, health and environmental information**  
 Please refer to pre-construction information and risk register. The notes below refer specifically to the information shown on this drawing.




Existing Chimney to be demolished

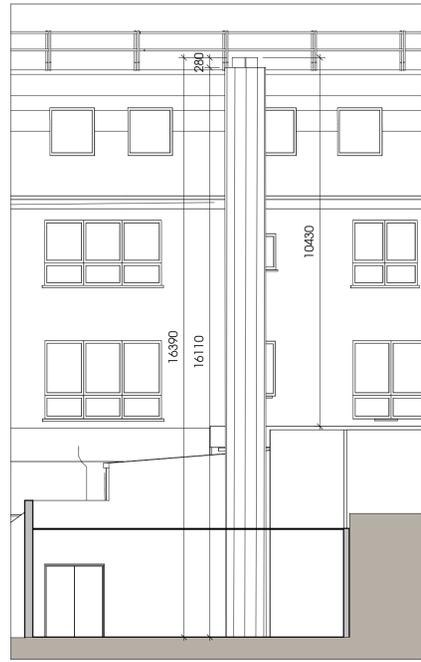

Chimney Elevation 1:100

Existing acoustic screens to be retained

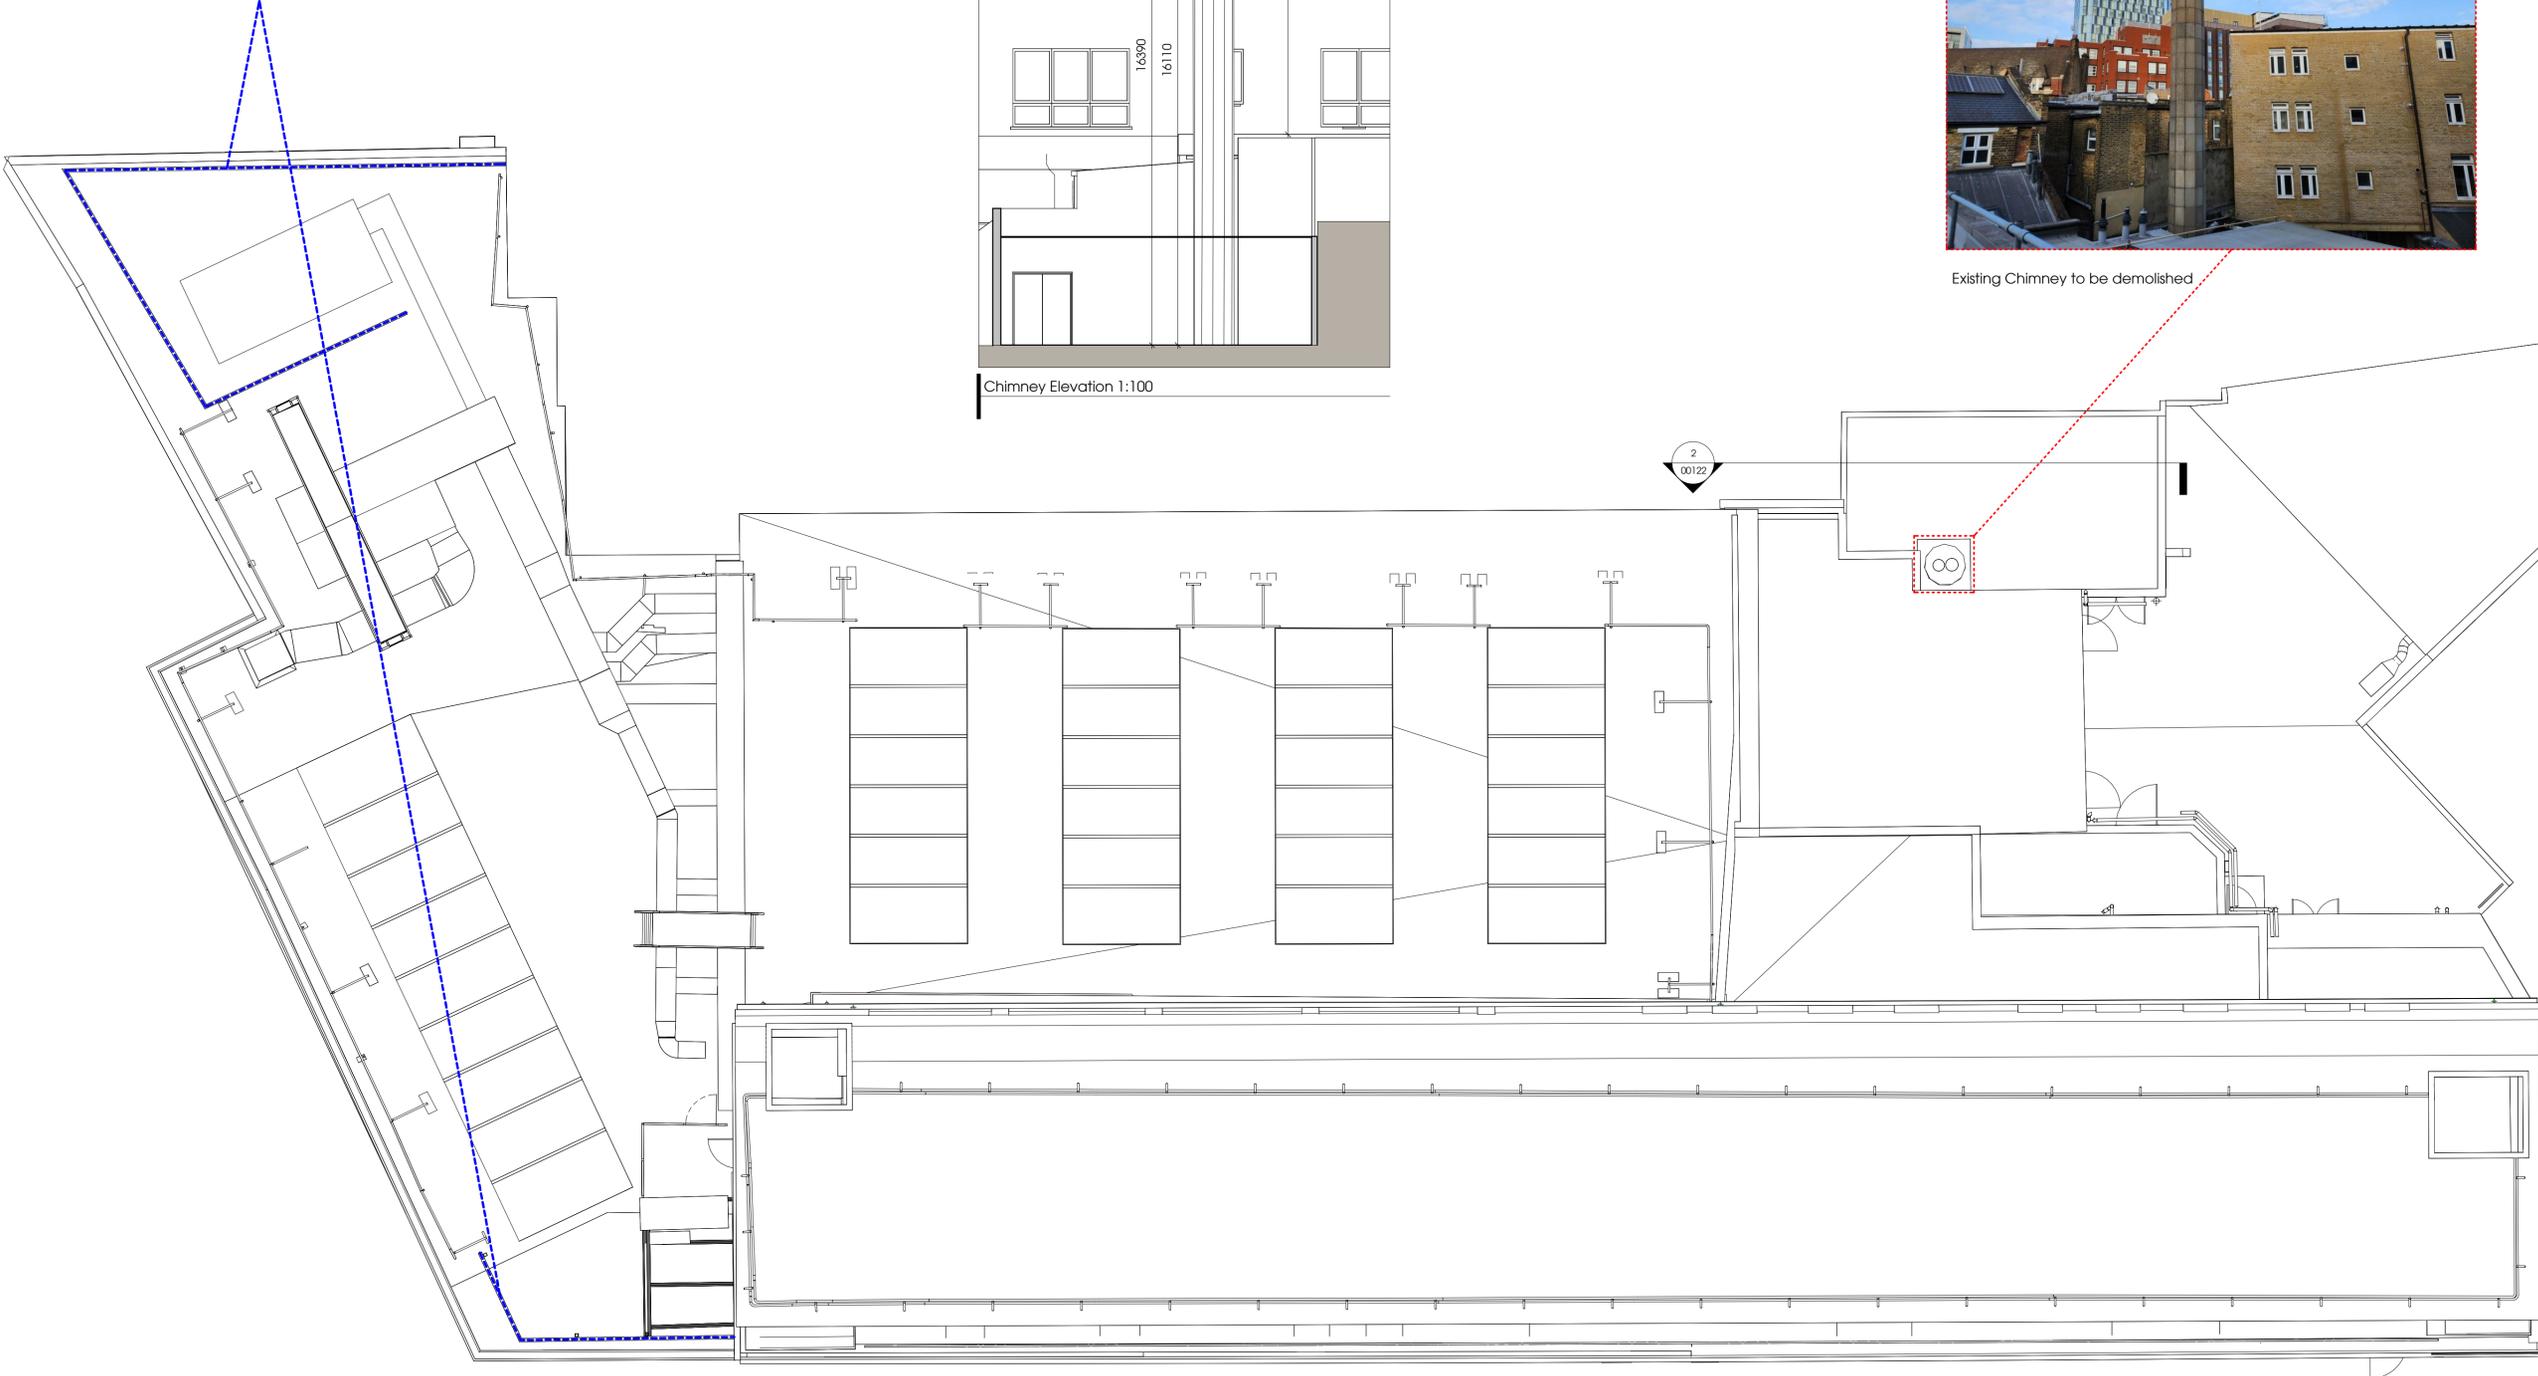

Revision	Date	Description
----------	------	-------------

Location

Stanton Williams  
 36 Graham Street  
 London N1 8GJ  
 Phone +44 (0)20 7880 6400  
 Email 559@stantonwilliams.com  
 www.stantonwilliams.com

**STANTON WILLIAMS**

**Project**  
 Britannia Street  
 6-24 Britannia Street  
 London  
 WC1X 9JD

**Drawing Title**  
 Existing Roof Plan

Drawn	Checked	Approved	Status
Author	Checker	Approver	Project Status

Date	Scale @ A1	Project No.	Revision
10/03/2023	1 : 100	559	

Drawing No.	Project	Originator	Volume	Level	Type	Role	Reference	Revision	Subsidiary
00122	559	SWA	XX	02	DR	A	00122		XX

Existing Roof Plan

