

GENERAL NOTES:  
 DO NOT SCALE FROM THIS DRAWING  
 ALL DIMENSIONS TO BE CHECKED ON SITE  
 ANY OMISSIONS OR DISCREPANCIES TO BE REPORTED TO THE ARCHITECT IMMEDIATELY  
 IF IN DOUBT ASK

P1 14.03.23 PLANNING APPLICATION IK  
 REV DATE NOTES DR  
 DRAWING STATUS

**PLANNING**

CLIENT  
 PRIVATE CLIENT

ARCHITECT  
**FINKERNAGEL ROSS**

Third Floor  
 Unicorn House  
 221-222 Shoreditch High Street  
 London E1 6PJ  
 Tel: 020 7377 5114  
 info@finkernagelross.com  
 www.finkernagelross.com


PROJECT  
**9 HARLEY STREET  
 LONDON  
 NW3 3BX**

DRAWING TITLE  
**PROPOSED GROUND FLOOR  
 PLAN**

DRAWN	DR. DATE	CHECKED	CH. DATE
IK	18.01.23	IK	13.03.23

SCALE	SHEET SIZE
1:50@A1	A1

DRAWING NO	REVISION
<b>9HAR-102</b>	<b>P1</b>

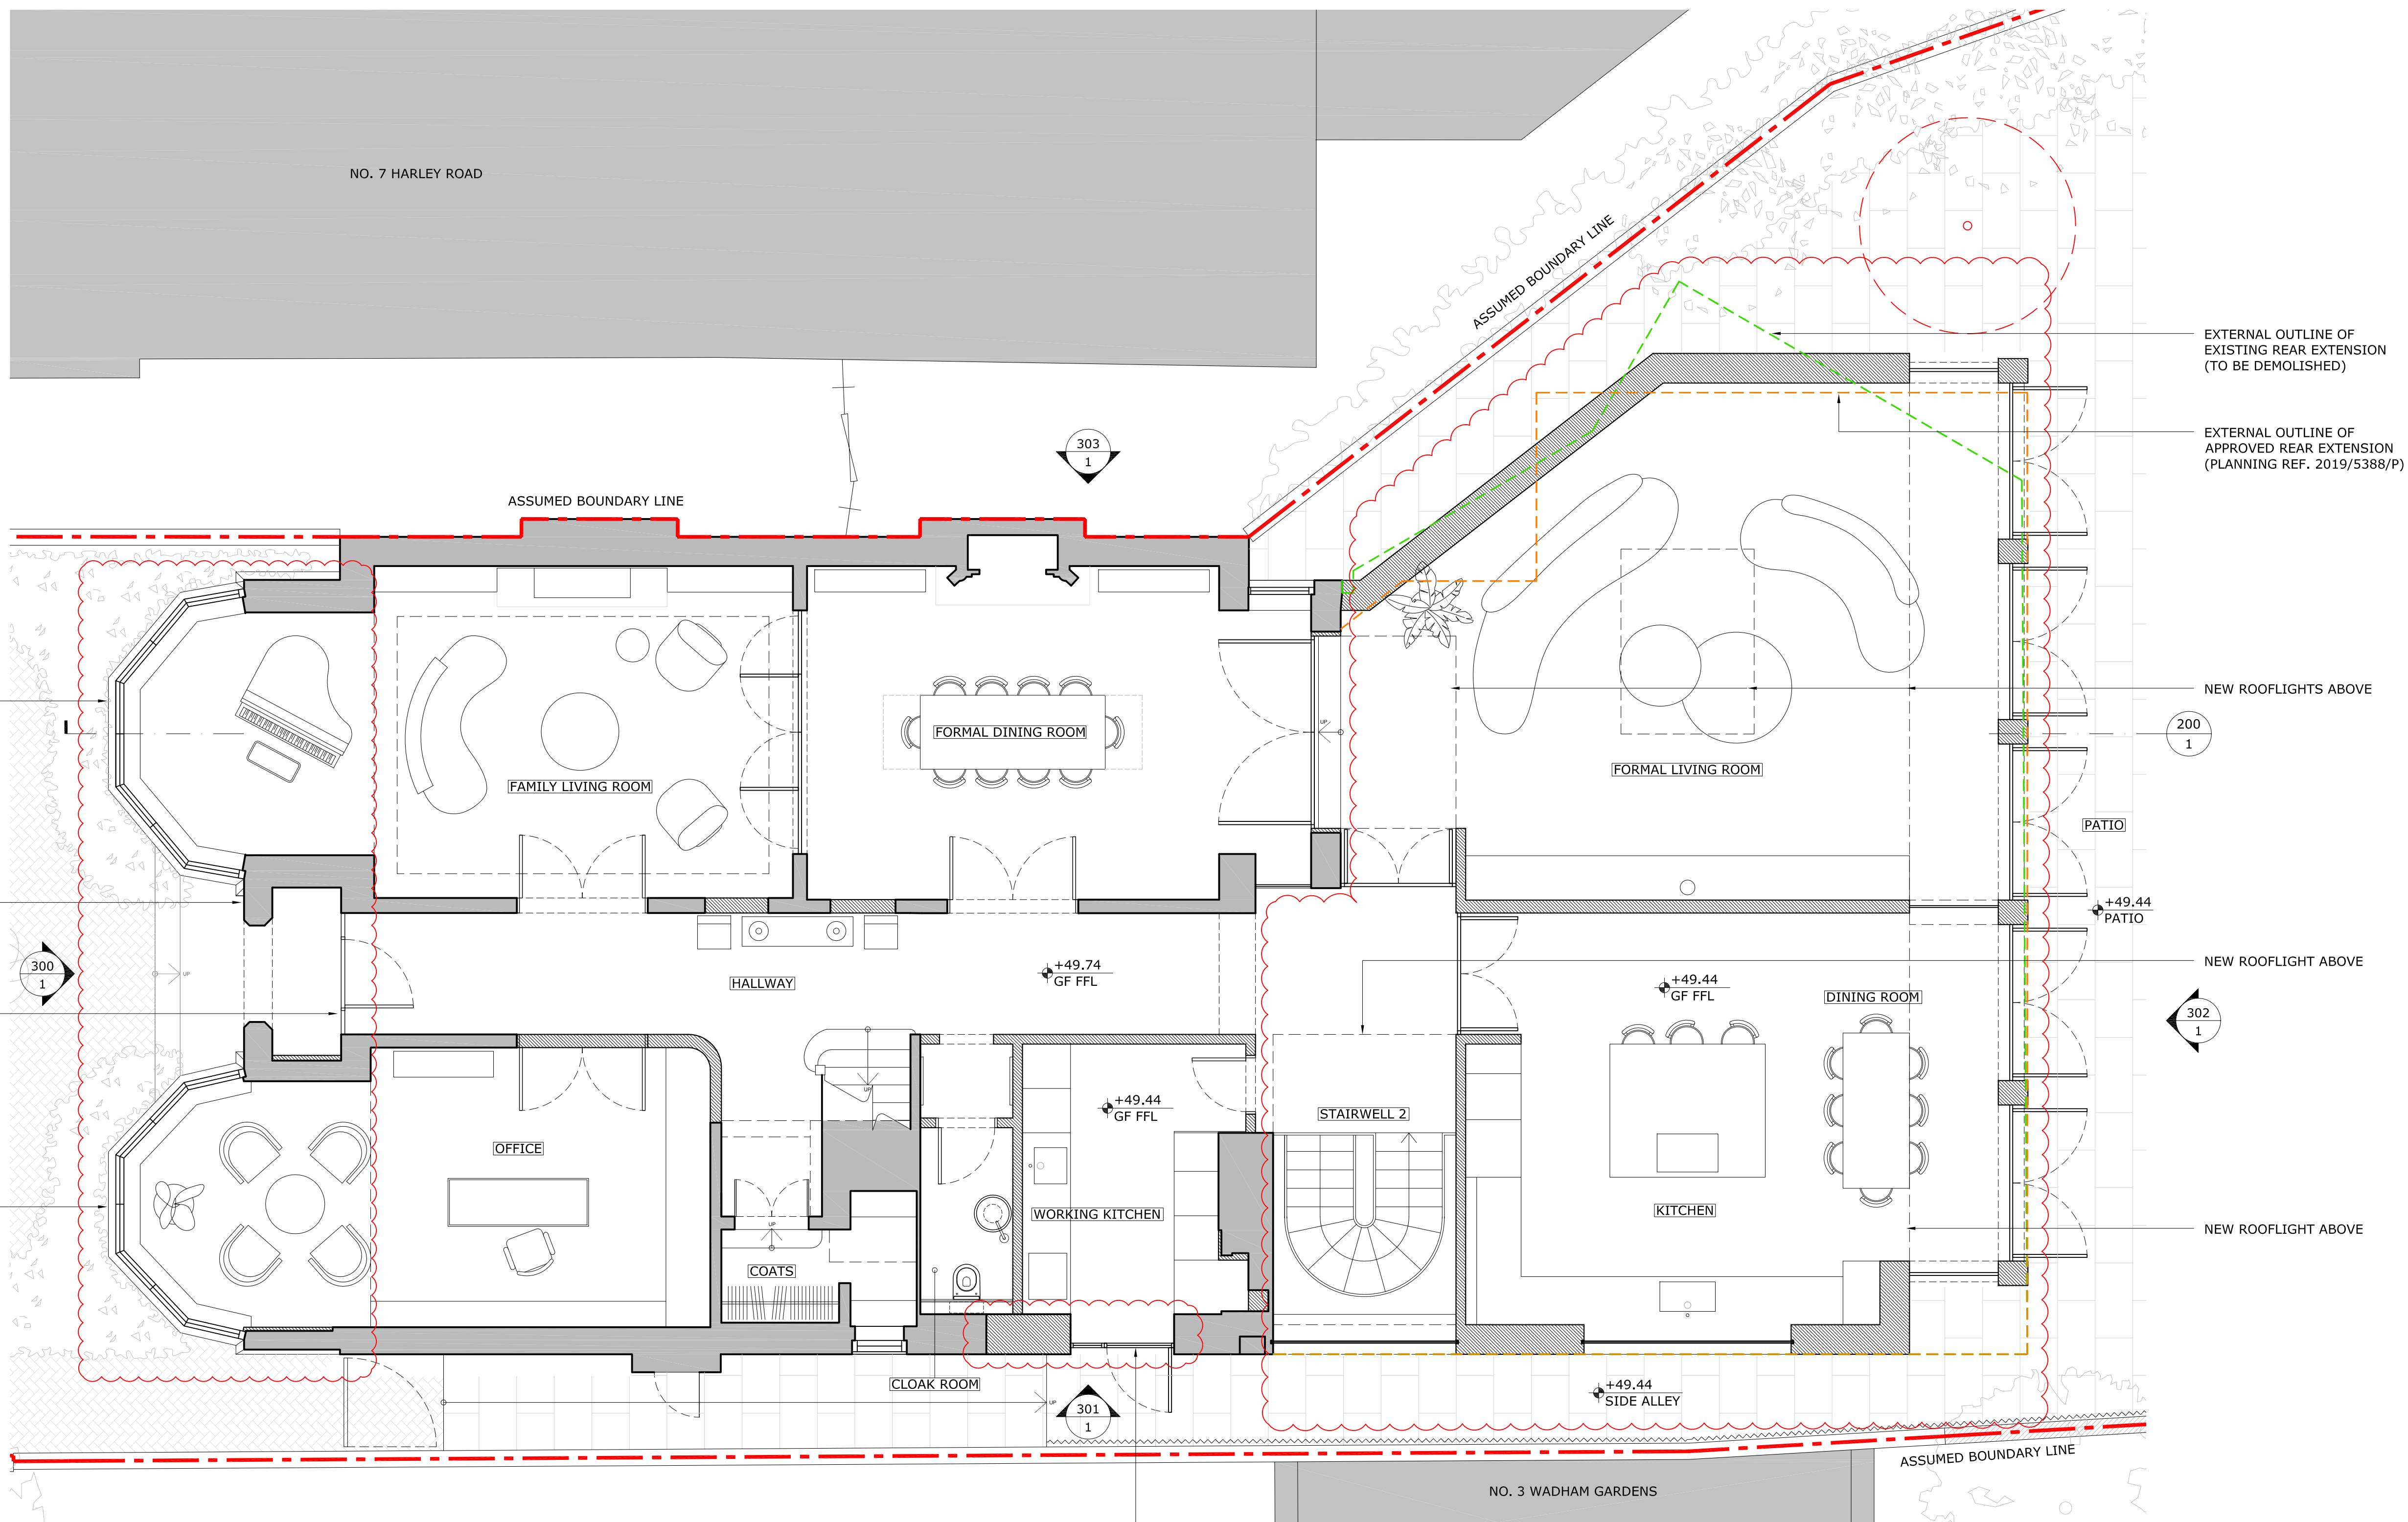

1 PROPOSED GROUND FLOOR PLAN  
 1:50@A1, 1:100@A3

