


GENERAL NOTES:
 DO NOT SCALE FROM THIS DRAWING
 ALL DIMENSIONS TO BE CHECKED ON SITE
 ANY OMISSIONS OR DISCREPANCIES TO BE REPORTED TO THE ARCHITECT IMMEDIATELY
 IF IN DOUBT ASK

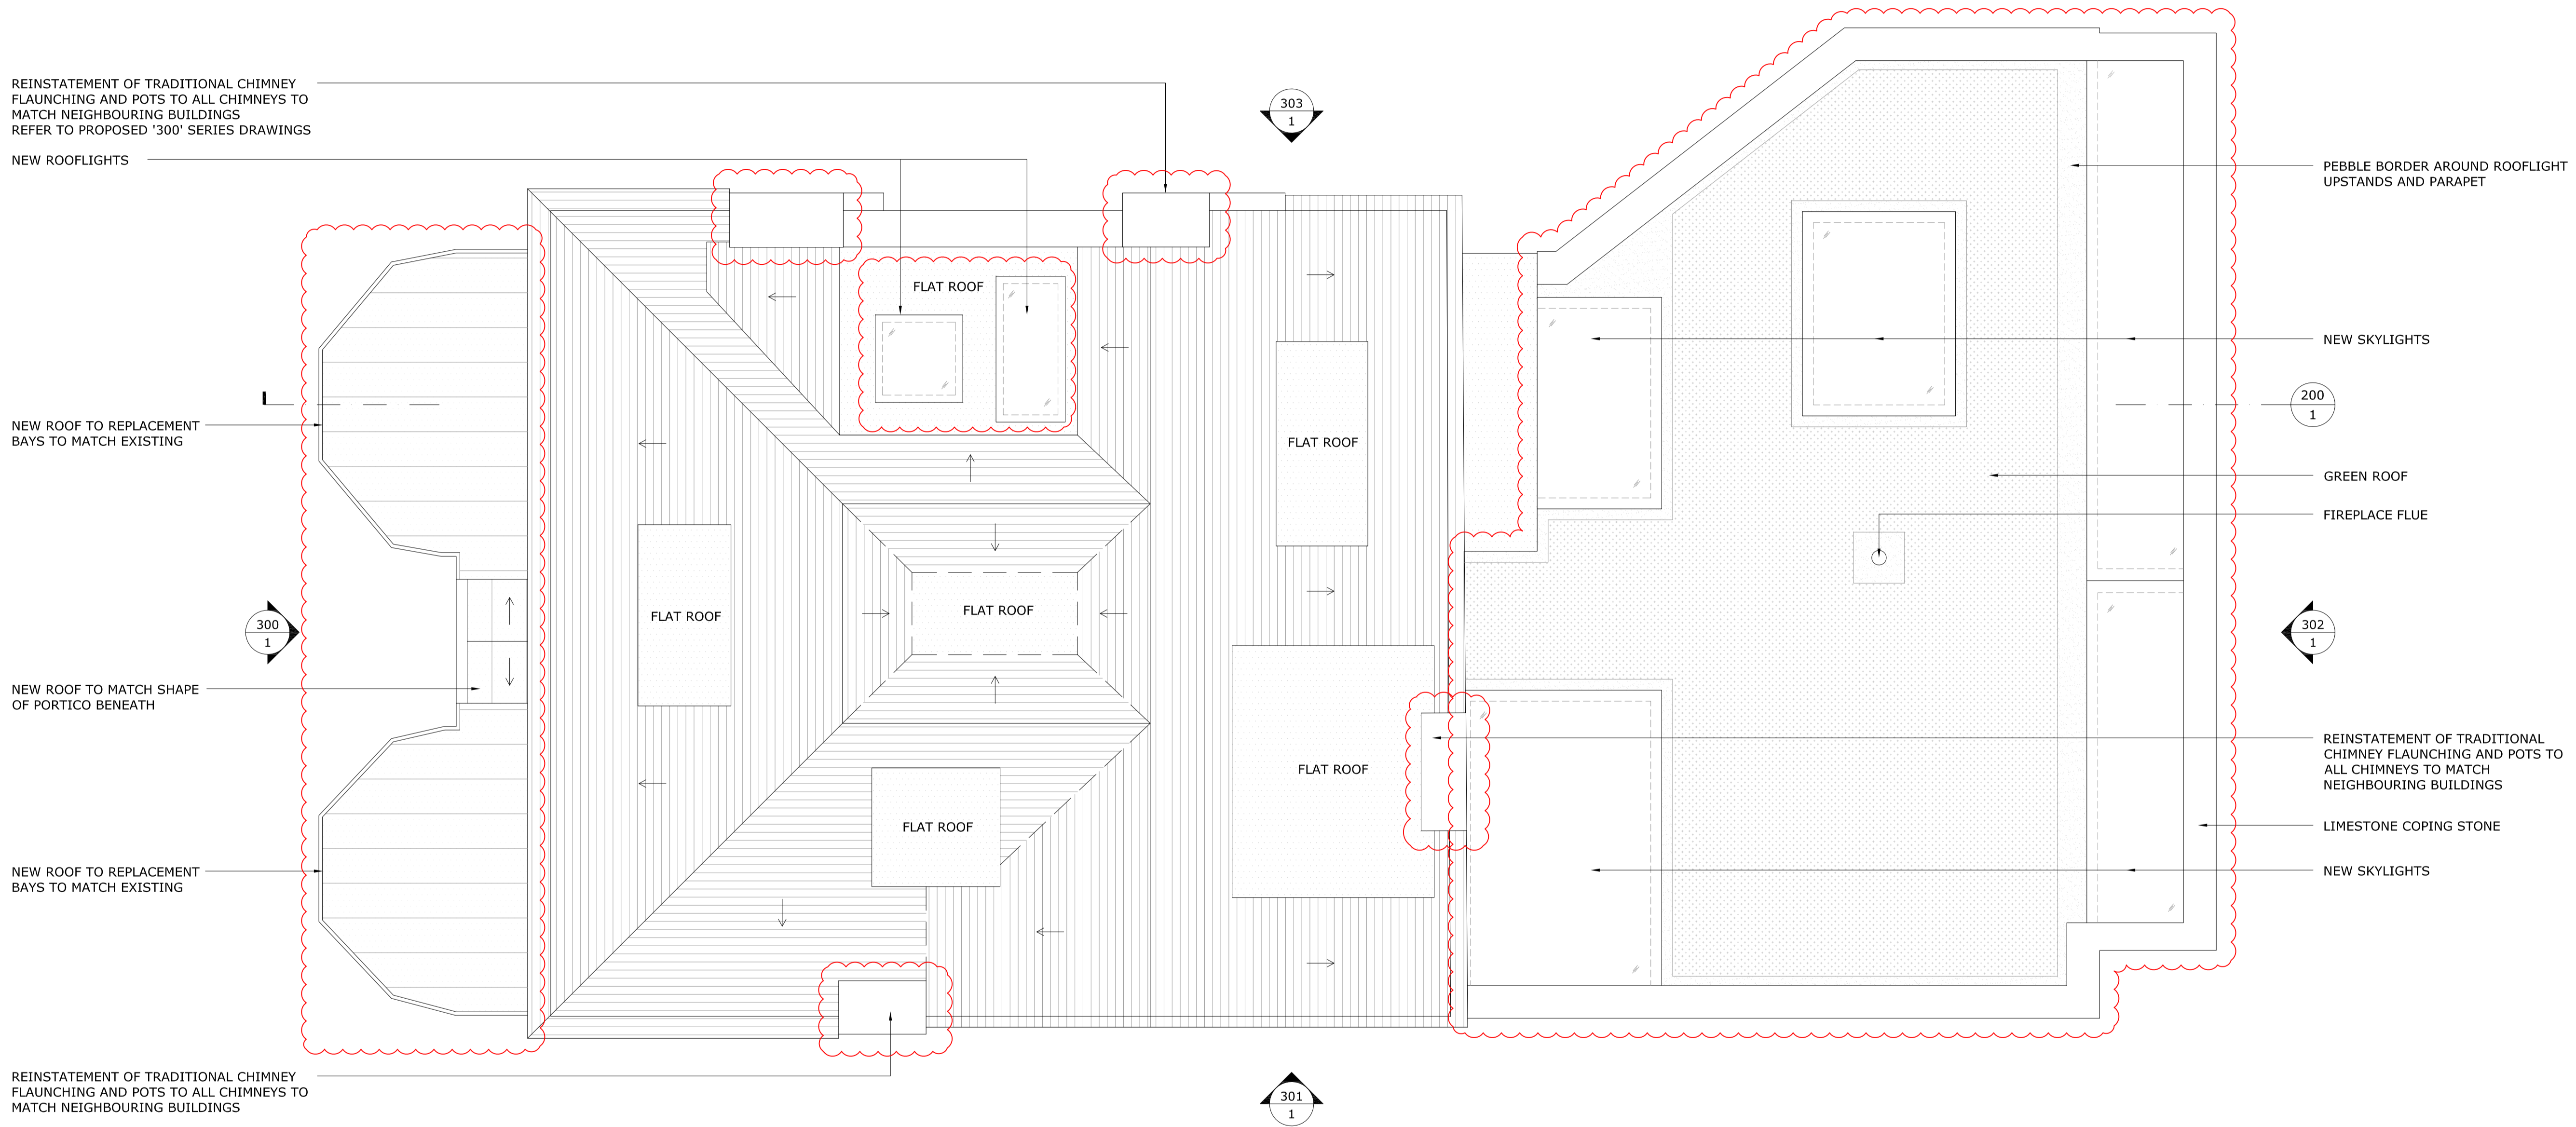

1 PROPOSED ROOF PLAN
 1:50@A1, 1:100@A3

P1	14.03.23	PLANNING APPLICATION	IK
REV	DATE	NOTES	DR
DRAWING STATUS			

PLANNING

CLIENT
 PRIVATE CLIENT

ARCHITECT
FINKERNAGEL ROSS
 Third Floor
 Unicorn House
 221-222 Shoreditch High Street
 London E1 6PJ
 Tel: 020 7377 5114
 info@finkernagelross.com
 www.finkernagelross.com

PROJECT
**9 HARLEY STREET
 LONDON
 NW3 3BX**

DRAWING TITLE
PROPOSED ROOF PLAN

DRAWN	DR. DATE	CHECKED	CH. DATE
IK	18.01.23	IK	13.03.23

SCALE	SHEET SIZE
1:50@A1	A1

DRAWING NO	REVISION
9HAR-105	P1

