


Notes
 © Stanton Williams
 All rights described in Chapter IV of the Copyright, Designers and Patents Act 1998 have been asserted.
 All levels are in metres above Ordnance Datum.
 All dimensions should be checked on site. Do not scale from this drawing. Stanton Williams to be advised of any variation between the drawings and site conditions.
 To be read in conjunction with the submitted design and access statement and other associated reports.

Safety, health and environmental information
 Please refer to pre-construction information and risk register. The notes below refer specifically to the information shown on this drawing.

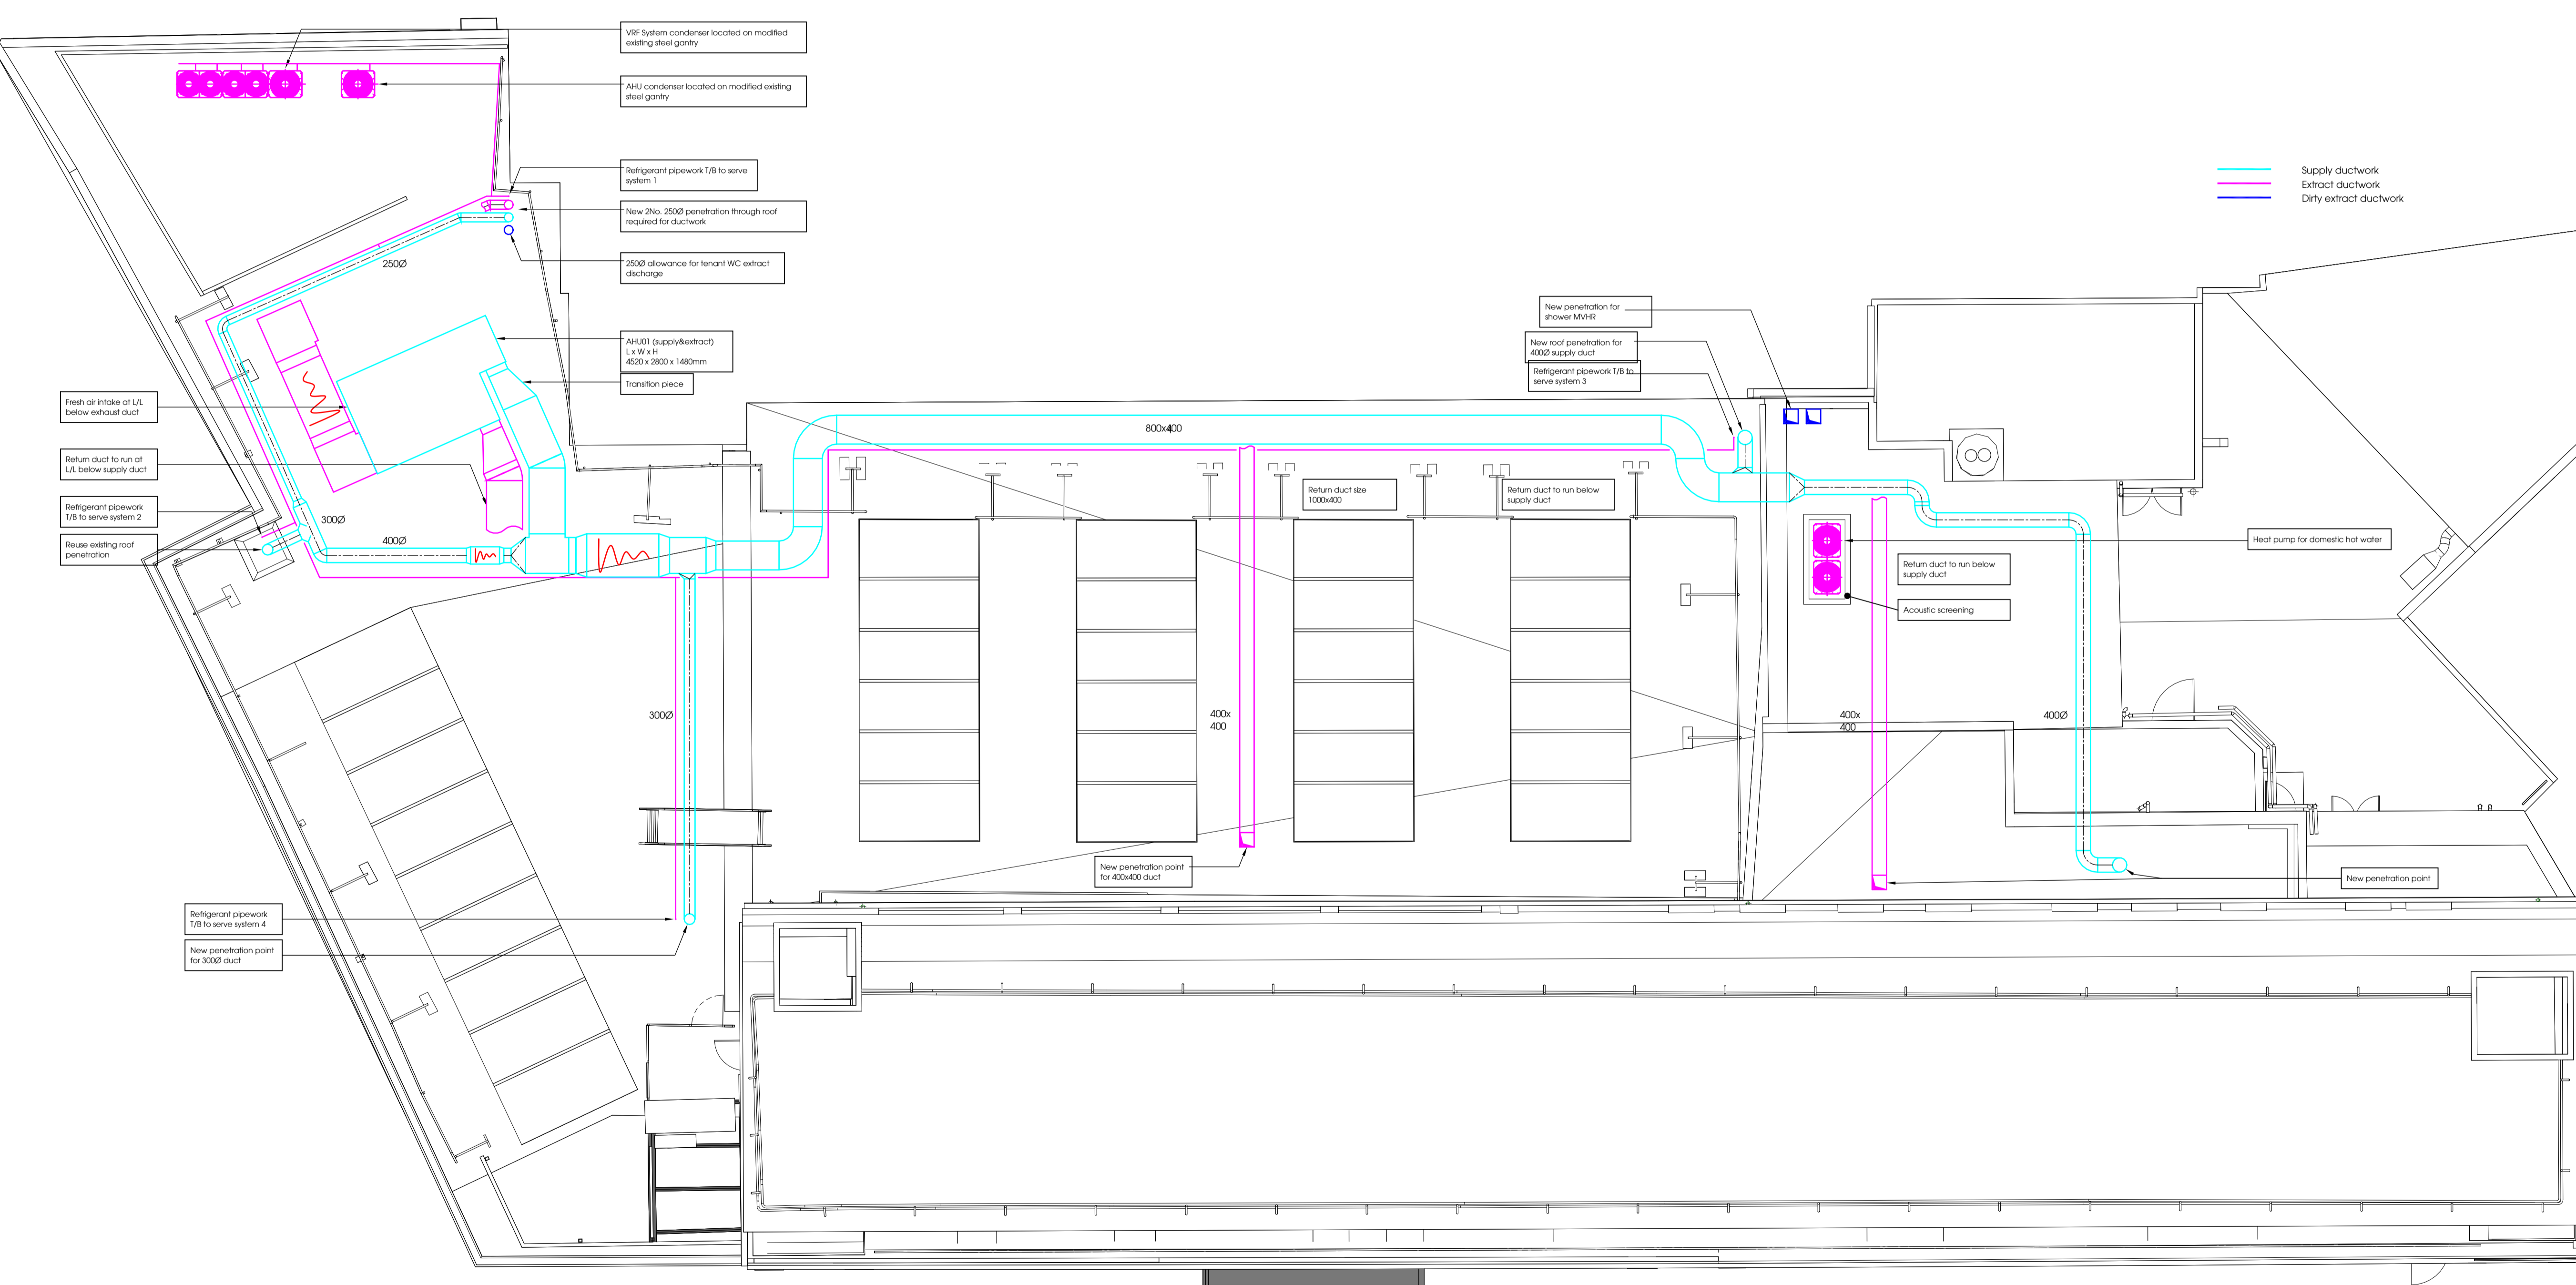

Supply ductwork
 Extract ductwork
 Dirty extract ductwork

Revision	Date	Description
----------	------	-------------

Location

Stanton Williams
 36 Graham Street
 London N1 8GJ
 Phone +44 (0)20 7880 6400
 Email 559@stantonwilliams.com
 www.stantonwilliams.com

STANTON WILLIAMS

Project
 Britannia Street
 6-24 Britannia Street
 London
 WC1X 9JD

Drawing Title
 Proposed Roof Plan

Drawn	Checked	Approved	Status
Author	Checker	Approver	Project Status

Date	Scale @ A1	Project No.	Revision
10/03/2023	1 : 100	559	

Project	Originator	Volume	Level	Type	Role	Reference	Revision	Suitability
559	SWA	XX	02	DR	A	00123		XX

Proposed Roof Plan

