


Drawing Key:

- Demoition (in Section)
- Demoition (in Elevation)
- Existing walls
- New walls
- Line below or hidden
- Line above or overhead
- Boundary line

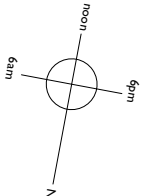

Andrew Dobson Architects

Studio 316, Metal Box Factory,
30 Great Guildford Street, London SE1 0HS
Tel: 020 7735 4390
Web: www.andrewdobsonarchitects.co.uk
Email: info@andrewdobsonarchitects.co.uk

Note:
1. The design and drawings remain the property of Andrew Dobson Architects Ltd. The client is licensed to use this design and documents on this site only. This license is non-transferable. The design and drawings shall not be reproduced, up-loaded to the internet or traced without the permission of Andrew Dobson Architects Ltd.
2. Do not scale off the drawing; check dimensions on site and advise any discrepancies before commencing work. © andrew dobson architects



3 Ranulf Road, London NW2 2BT



Lower Ground Floor Plan - Existing

413-1.001-G

drawing no.:		Scale:		Status:	
Drawn:	MN	1:100 @ A3	Checked:	AD	23/10/20
		Planning		Rev:	
		G			

Drawing Key:

- Demolition (in Section)
- Demolition (in Elevation)
- Existing walls
- New walls
- Line below or hidden
- Line above or overhead
- Boundary line

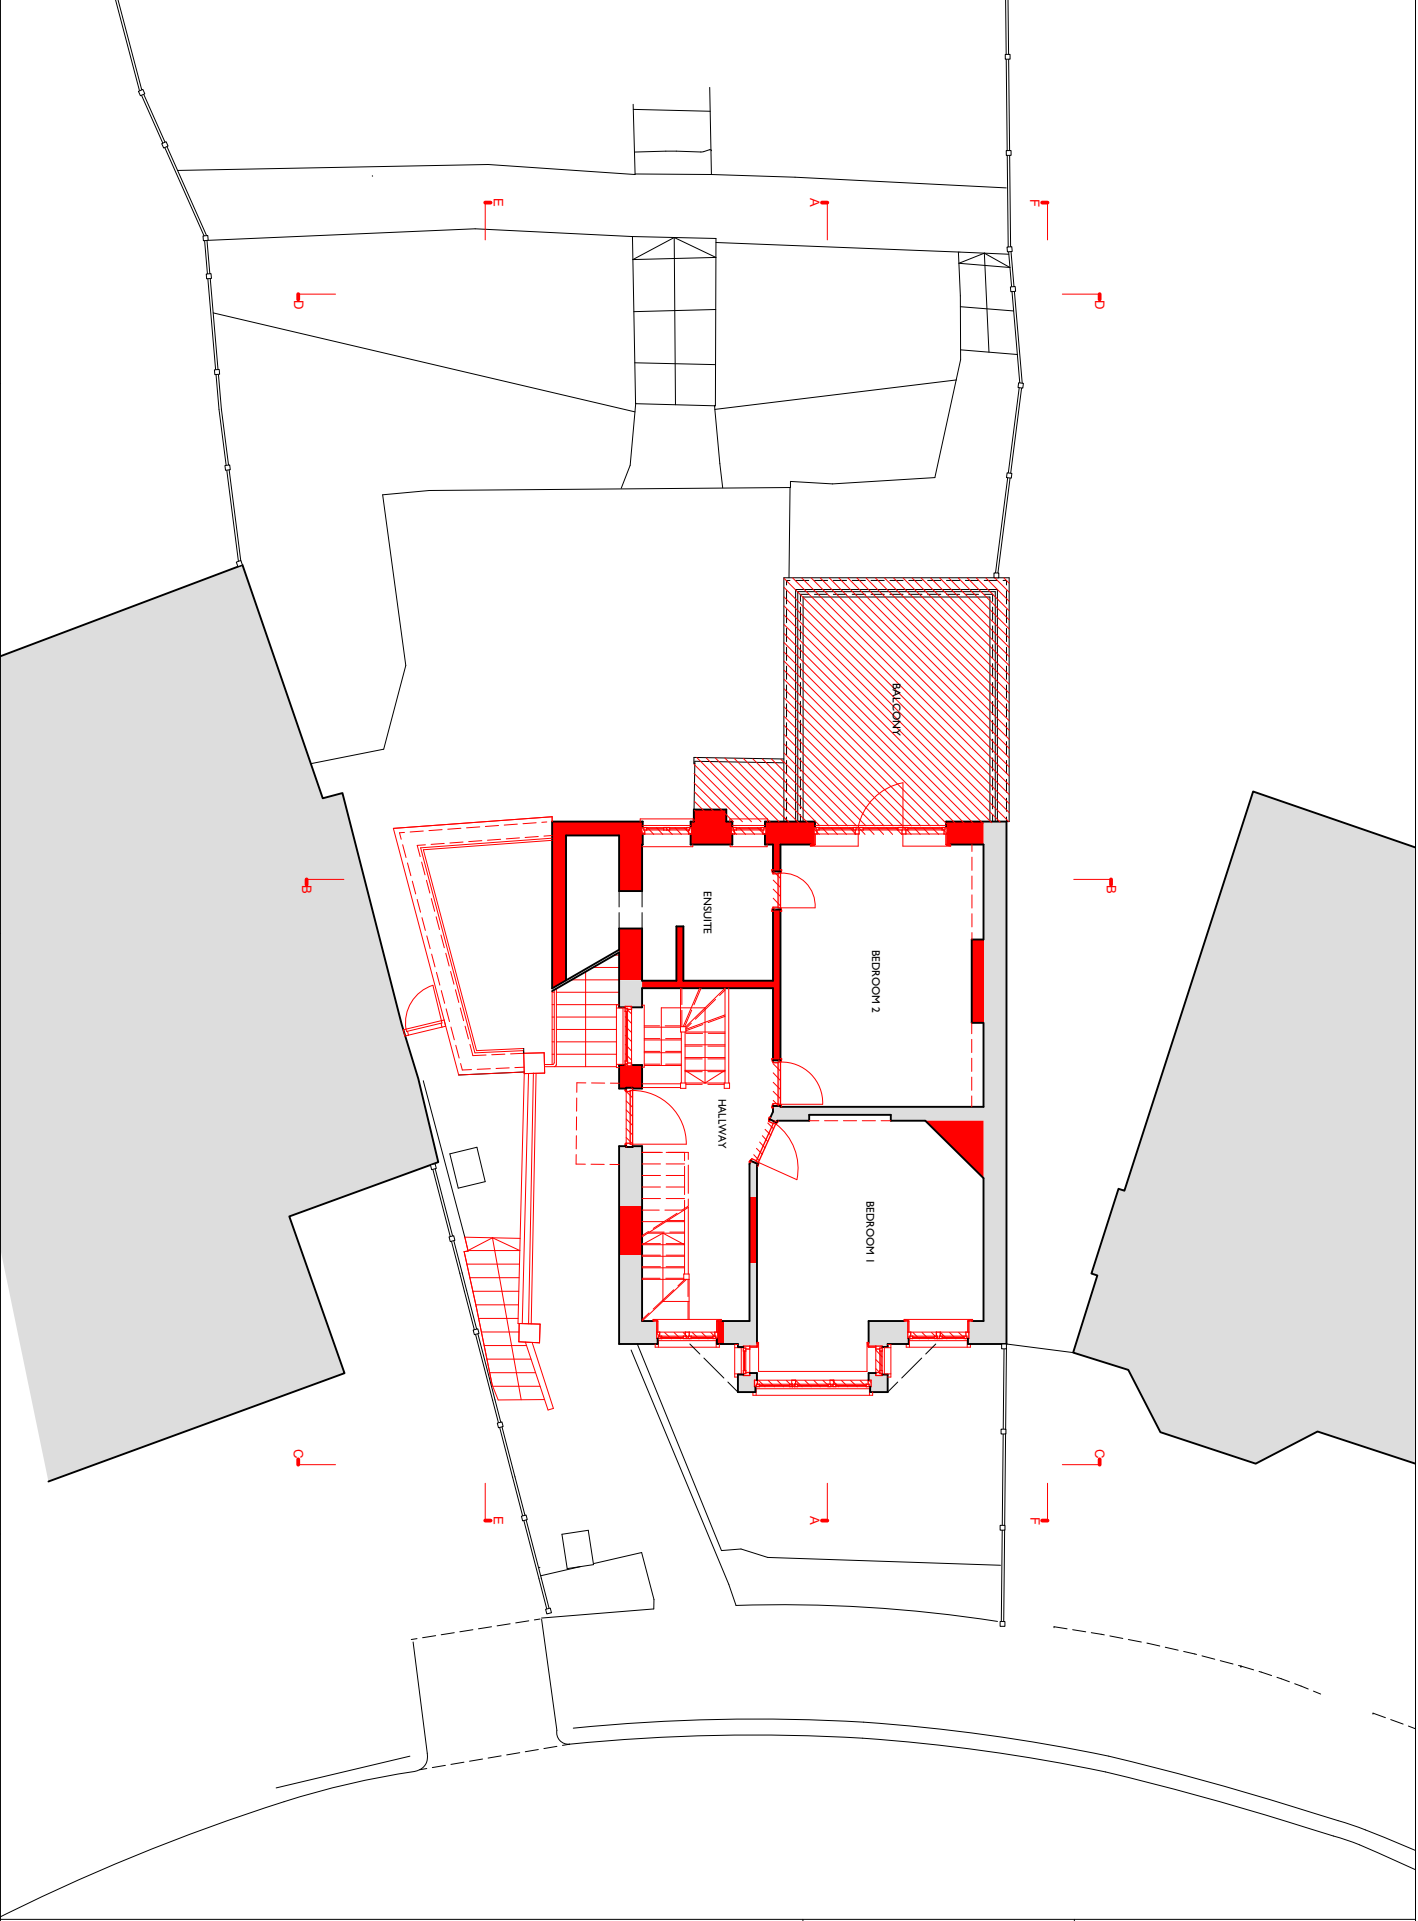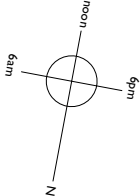

ARCHITECTS


DOBSON

ANDREW

Andrew Dobson Architects

Studio 316, Metal Box Factory,
30 Great Guildford Street, London SE1 0HS
Tel: 020 7736 4390
Web: www.andrewdobsonarchitects.co.uk
Email: info@andrewdobsonarchitects.co.uk

Note:
1. The design and drawings remain the property of Andrew Dobson Architects Ltd. The client is licensed to use this design and documents on this site only. This license is non-transferable. The design and drawings shall not be reproduced, up-loaded to the internet or traced without the permission of Andrew Dobson Architects Ltd.
2. Do not scale off the drawing. Check dimensions on site and advise any discrepancies before commencing work. © andrew dobson architects

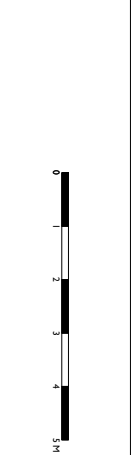

Address:

3 Ranulf Road, London NW2 2BT

drawing title:

Ground Floor Plan - Existing

drawing no.:

413-1.002-G

Scale:

1:100 @ A3

Drawn:

MN

Checked:

AD

Status:

Planning

Date:



23/10/20

Rev:

G

Drawing Key:

- Demolition (in Section)
- Demolition (in Elevation)
- Existing walls
- New walls
- Line below or hidden
- Line above or overhead
- Boundary line

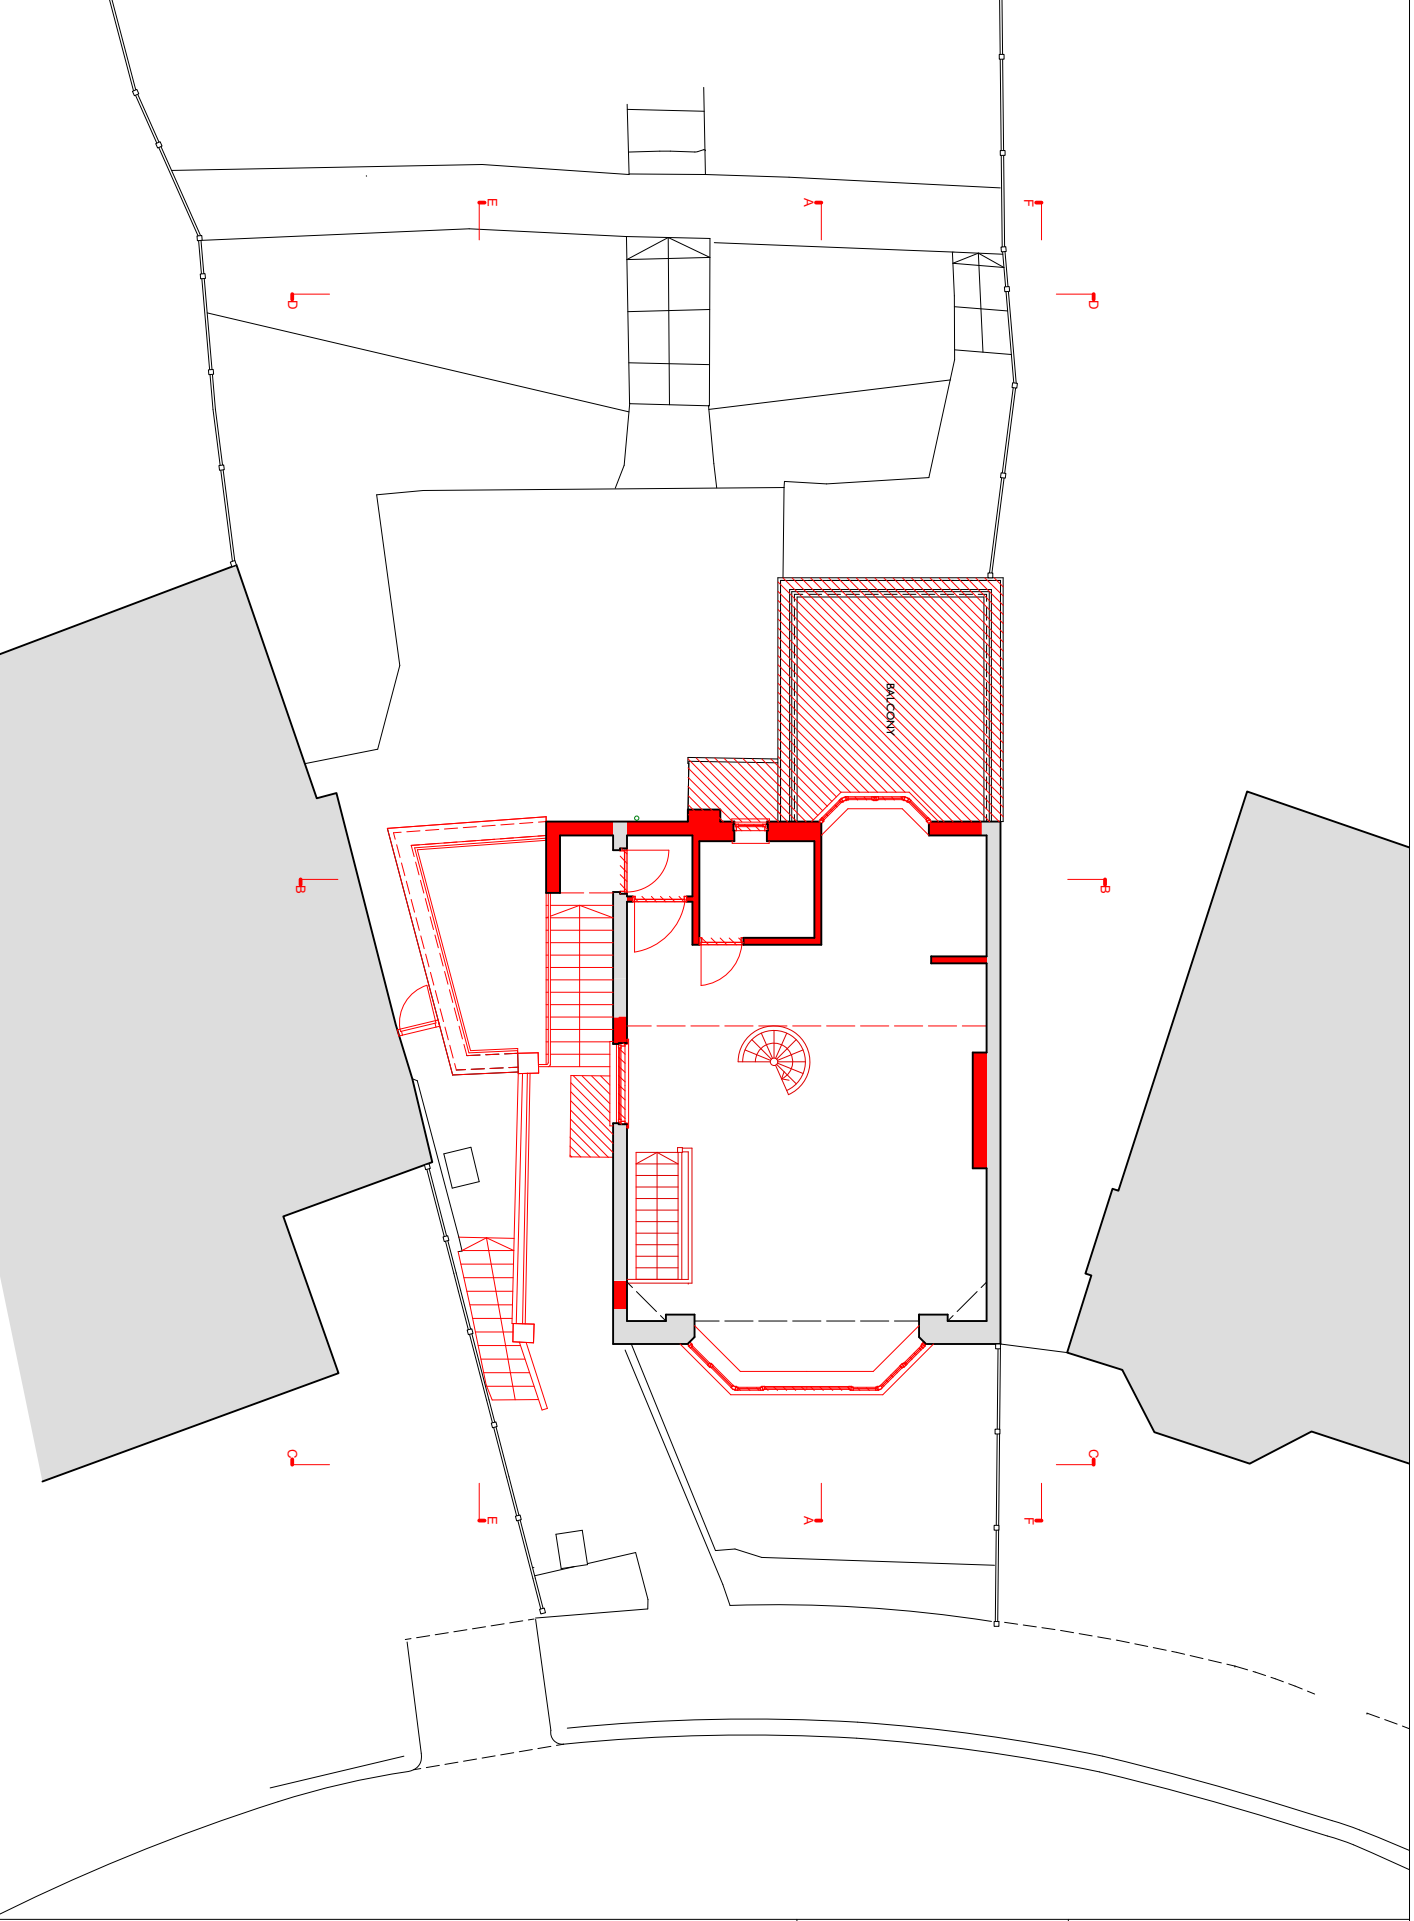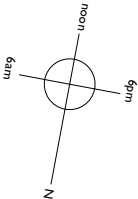

Andrew Dobson Architects

Studio 316, Metal Box Factory,
30 Great Guildford Street, London SE1 0HS
Tel: 020 7735 4390
Web: www.andrewdobsonarchitects.co.uk
Email: info@andrewdobsonarchitects.co.uk

ARCHITECTS
DOBSON
ANDREW

Note:
1. The design and drawings remain the property of Andrew Dobson Architects Ltd. The client is licensed to use this design and documents on this site only. This license is non-transferable. The design and drawings shall not be reproduced, up-loaded to the internet or traced without the permission of Andrew Dobson Architects Ltd.
2. Do not scale off the drawing; check dimensions on site and advise any discrepancies before commencing work. © andrew dobson architects

3 Ranulf Road, London NW2 2BT

First Floor Plan - Existing

drawing no.: 413-1.003-G

Scale: 1:100 @ A3

Drawn: MN

Checked: AD



Status: Planning

Date: 23/10/20

Rev: G

Drawing Key:

- Demolition (in Section)
- Demolition (in Elevation)
- Existing walls
- New walls
- Line below or hidden
- Line above or overhead
- Boundary line

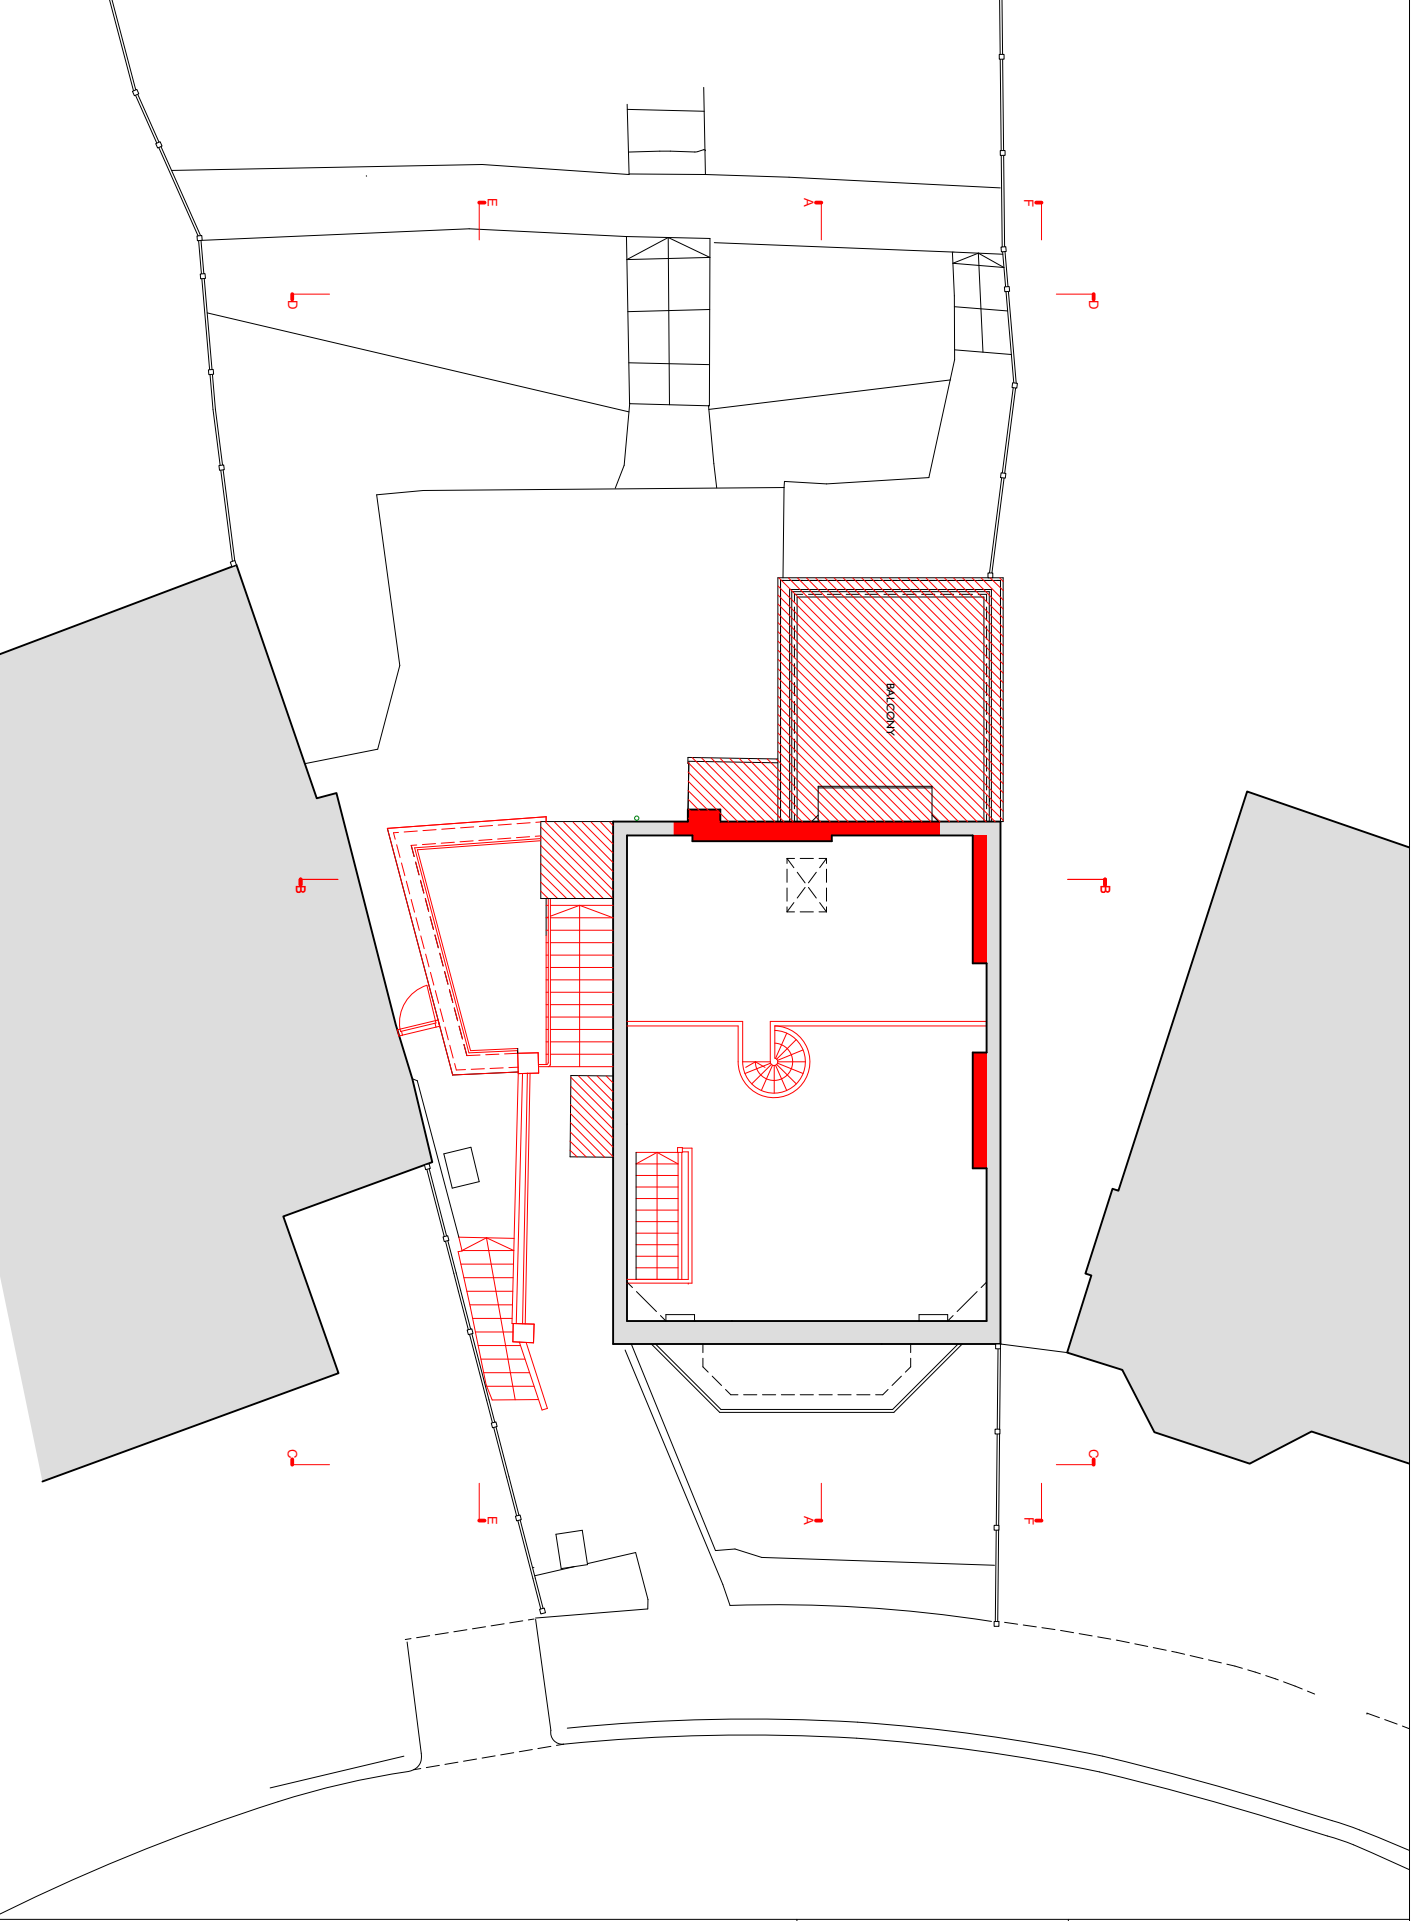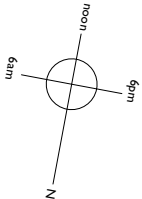



Andrew Dobson Architects
Studio 316, Metal Box Factory,
30 Great Guildford Street, London SE1 0HS
Tel: 020 7736 4390
Web: www.andrewdobsonarchitects.co.uk
Email: info@andrewdobsonarchitects.co.uk

Note:
1. The design and drawings remain the property of Andrew Dobson Architects Ltd. The client is licensed to use this design and documents on this site only. This license is non-transferable. The design and drawings shall not be reproduced, up-loaded to the internet or traced without the permission of Andrew Dobson Architects Ltd.
2. Do not scale off the drawing; check dimensions on site and advise any discrepancies before commencing work. © andrew dobson architects

Address: 3 Ranulf Road, London NW2 2BT			
drawing title: Second Floor Plan - Existing			
drawing no.: 413-1.004-G		Scale: 1:100 @ A3	Planing
Drawn: MN	Checked: AD	Date: 23/10/20	Rev: G

Drawing Key:

- Demolition (in Section)
- Demolition (in Elevation)
- Existing walls
- New walls
- Line below or hidden
- Line above or overhead
- Boundary line

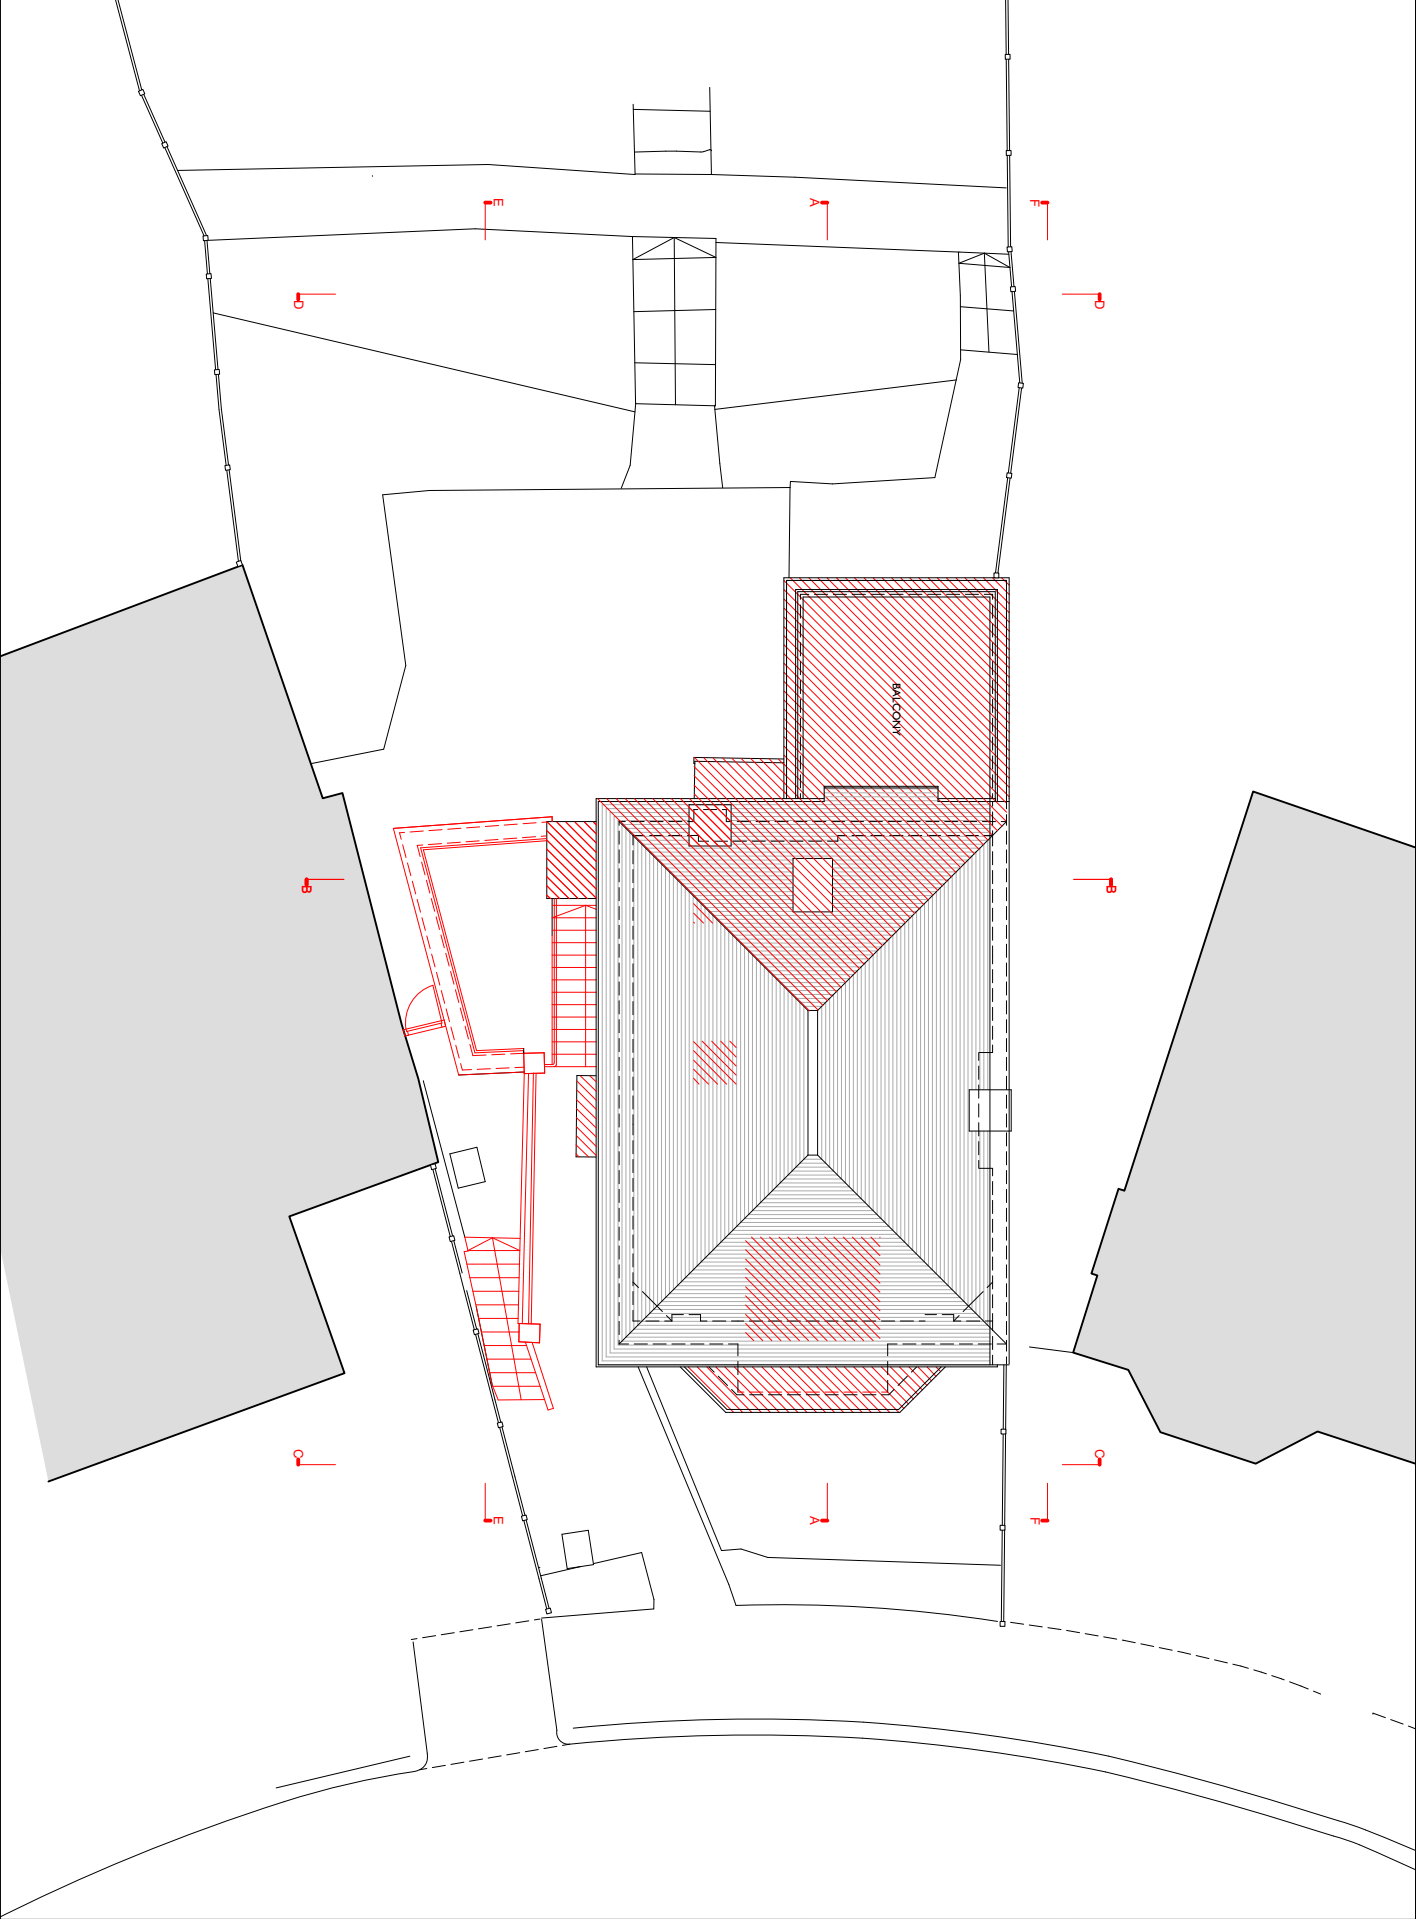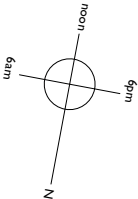


Andrew Dobson Architects
Studio 316, Metal Box Factory,
30 Great Guildford Street, London SE1 0HS
Tel: 020 7735 4390
Web: www.andrewdobsonarchitects.co.uk
Email: info@andrewdobsonarchitects.co.uk

Note:
1. The design and drawings remain the property of Andrew Dobson Architects Ltd. The client is licensed to use this design and documents on this site only. This license is non-transferable. The design and drawings shall not be reproduced, up-loaded to the internet or traced without the permission of Andrew Dobson Architects Ltd.
2. Do not scale off the drawing. Check dimensions on site and advise any discrepancies before commencing work. © andrew dobson architects

Address: 3 Ranulf Road, London NW2 2BT			
drawing title: Roof Plan - Existing			
drawing no.: 413-1.005-G	Scale: 1:100 @ A3	Status: Planning	
Drawn: MN	Checked: AD	Date: 23/10/20	Rev: G

Drawing Key:

- Demolition (in Section)
- Demolition (in Elevation)
- Existing walls
- New walls
- Line below or hidden
- Line above or overhead
- Boundary line

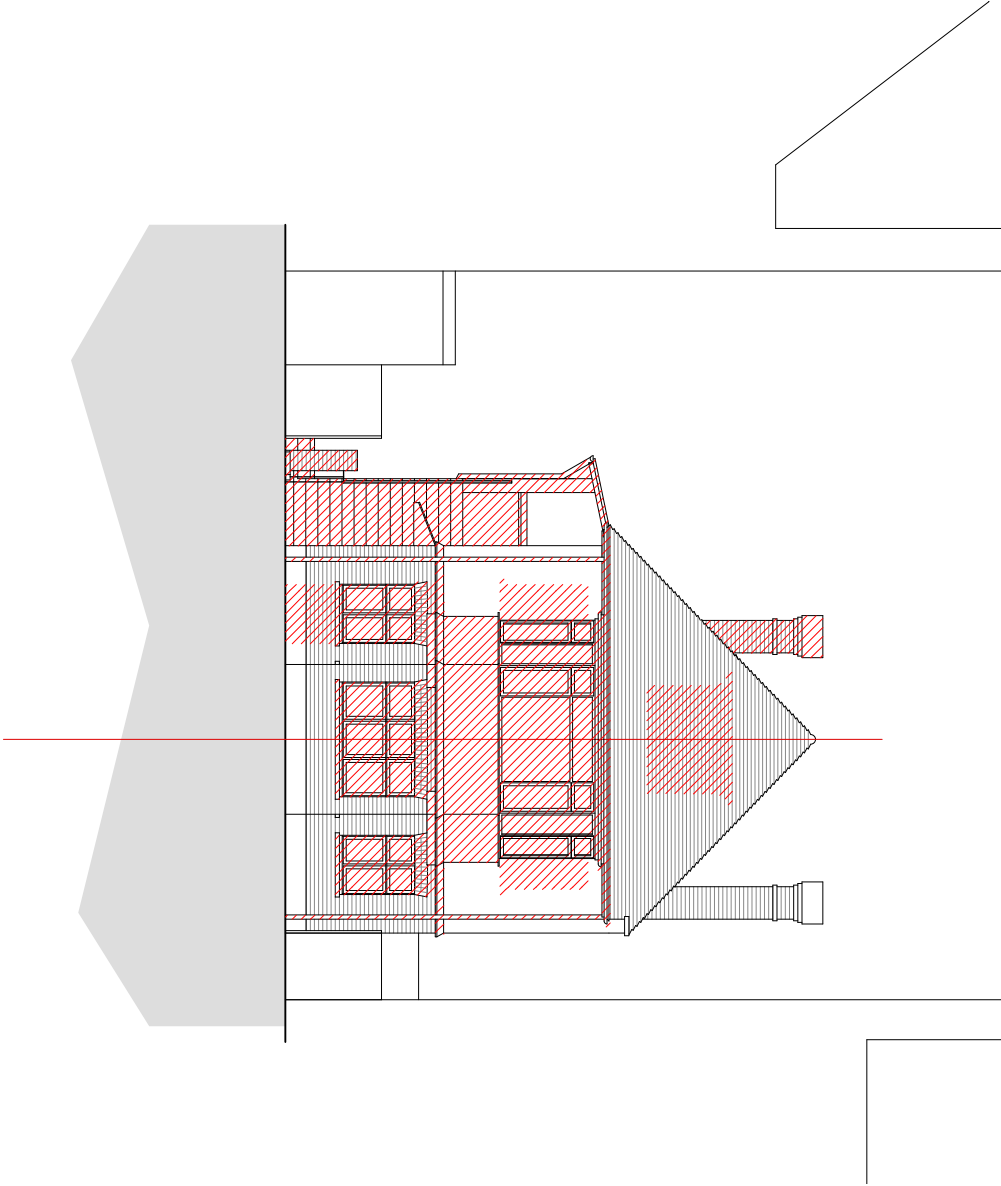

Andrew Dobson Architects

Studio 316, Metal Box Factory,
30 Great Guildford Street, London SE1 0HS
Tel: 020 7735 4390
Web: www.andrewdobsonarchitects.co.uk
Email: info@andrewdobsonarchitects.co.uk

Note:
1. The design and drawings remain the property of Andrew Dobson Architects Ltd. The client is licensed to use this design and documents on this site only. This license is non-transferable. The design and drawings shall not be reproduced, up-loaded to the internet or traced without the permission of Andrew Dobson Architects Ltd.
2. Do not scale off the drawing; check dimensions on site and advise any discrepancies before commencing work. © andrew dobson architects


Address: 3 Ranulf Road, London NW2 2BT

Drawing title: Front Elevation - Existing

drawing no.:	Scale:	Drawn:	Checked:	Status:	Planning:
413-1.006-G	1:100 @ A3	MN	AD		G

Drawing Key:

- Demolition (in Section)
- Demolition (in Elevation)
- Existing walls
- New walls
- Line below or hidden
- Line above or overhead
- Boundary line

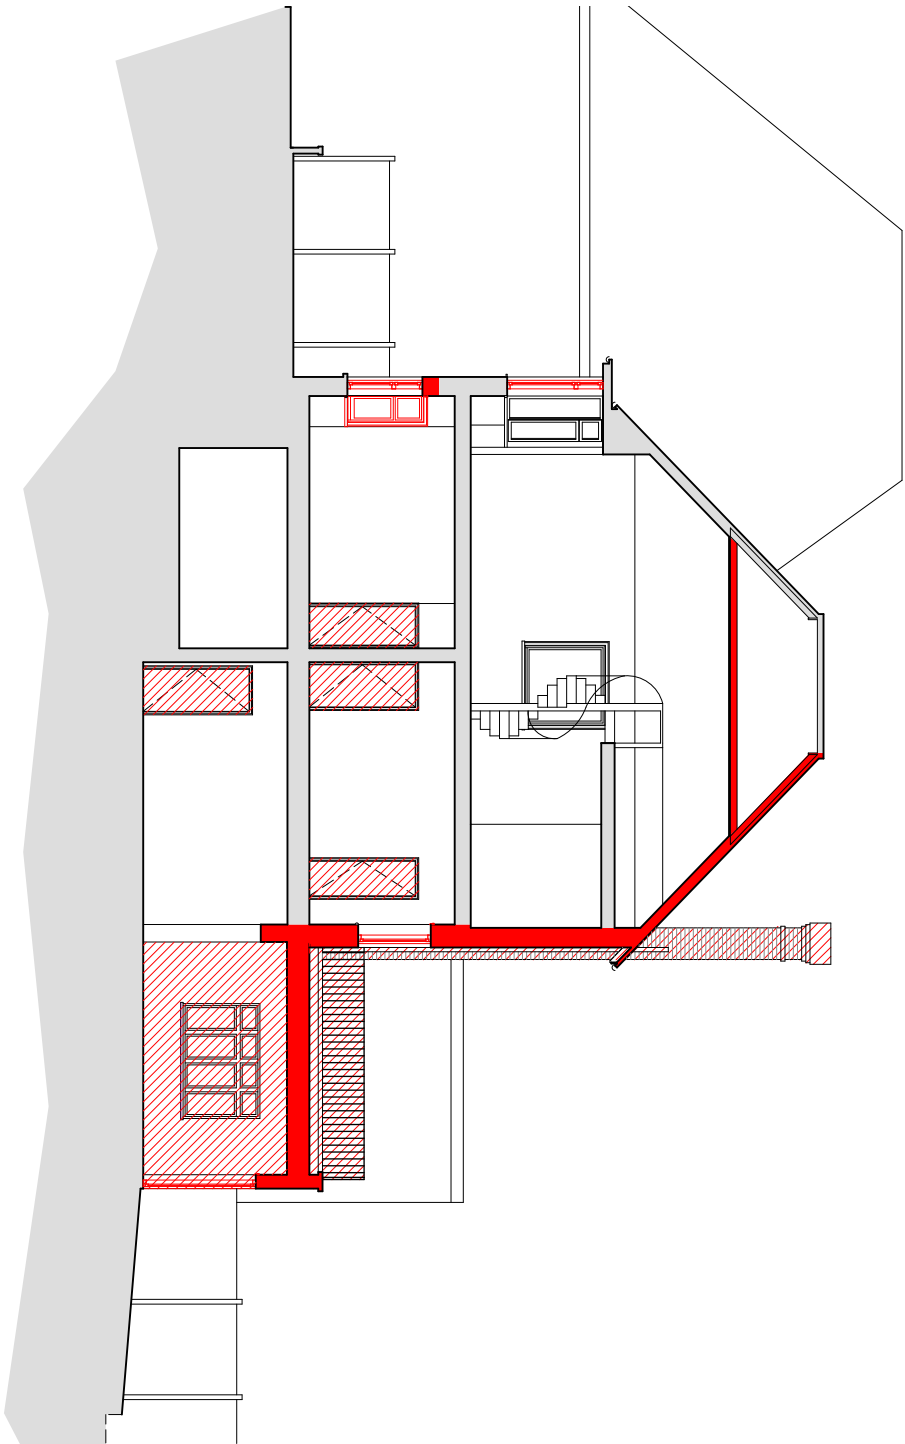

ARCHITECTS

DOBSON

ANDREW

Andrew Dobson Architects

Studio 316, Metal Box Factory,
30 Great Guildford Street, London SE1 0HS
Tel: 020 7735 4390
Web: www.andrewdobsonarchitects.co.uk
Email: info@andrewdobsonarchitects.co.uk


Note:
1. The design and drawings remain the property of Andrew Dobson Architects Ltd. The client is licensed to use this design and documents on this site only. This license is non-transferable. The design and drawings shall not be reproduced, up-loaded to the internet or traced without the permission of Andrew Dobson Architects Ltd.
2. Do not scale off the drawing, check dimensions on site and advise any discrepancies before commencing work. © andrew dobson architects



Address: 3 Ranulf Road, London NW2 2BT			
drawing title: Section AA - Existing			
drawing no.: 413-1.007-G		Scale: 1:100 @ A3	Status: Planning
Drawn: MN	Checked: AD	Date: 23/10/20	Rev: G

Drawing Key:

- Demolition (in Section)
- Demolition (in Elevation)
- Existing walls
- New walls
- Line below or hidden
- Line above or overhead
- Boundary line

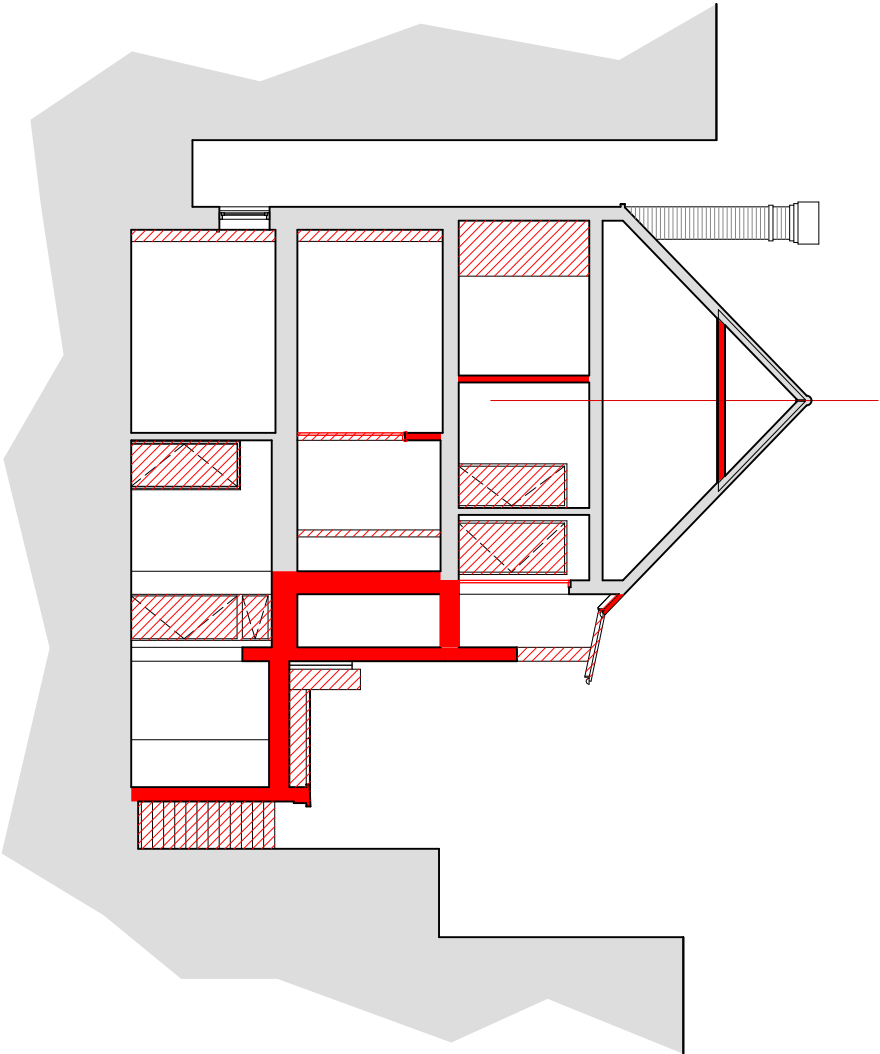

ARCHITECTS

DOBSON

ANDREW

Andrew Dobson Architects

Studio 316, Metal Box Factory,
30 Great Guildford Street, London SE1 0HS
Tel: 020 7735 4390
Web: www.andrewdobsonarchitects.co.uk
Email: info@andrewdobsonarchitects.co.uk

Note:
1. The design and drawings remain the property of Andrew Dobson Architects Ltd. The client is licensed to use this design and documents on this site only. This license is non-transferable. The design and drawings shall not be reproduced, up-loaded to the internet or traced without the permission of Andrew Dobson Architects Ltd.
2. Do not scale off the drawing; check dimensions on site and advise any discrepancies before commencing work. © andrew dobson architects

Address: 3 Ranulf Road, London NW2 2BT


drawing title: Section BB - Existing

drawing no.: 413-1.008-G

Scale:	1:100 @ A3	Status:	Planning
Drawn:	MN	Checked:	AD
Date:	23/10/20	Rev:	G

Drawing Key:

- Demolition (in Section)
- Demolition (in Elevation)
- Existing walls
- New walls
- Line below or hidden
- Line above or overhead
- Boundary line

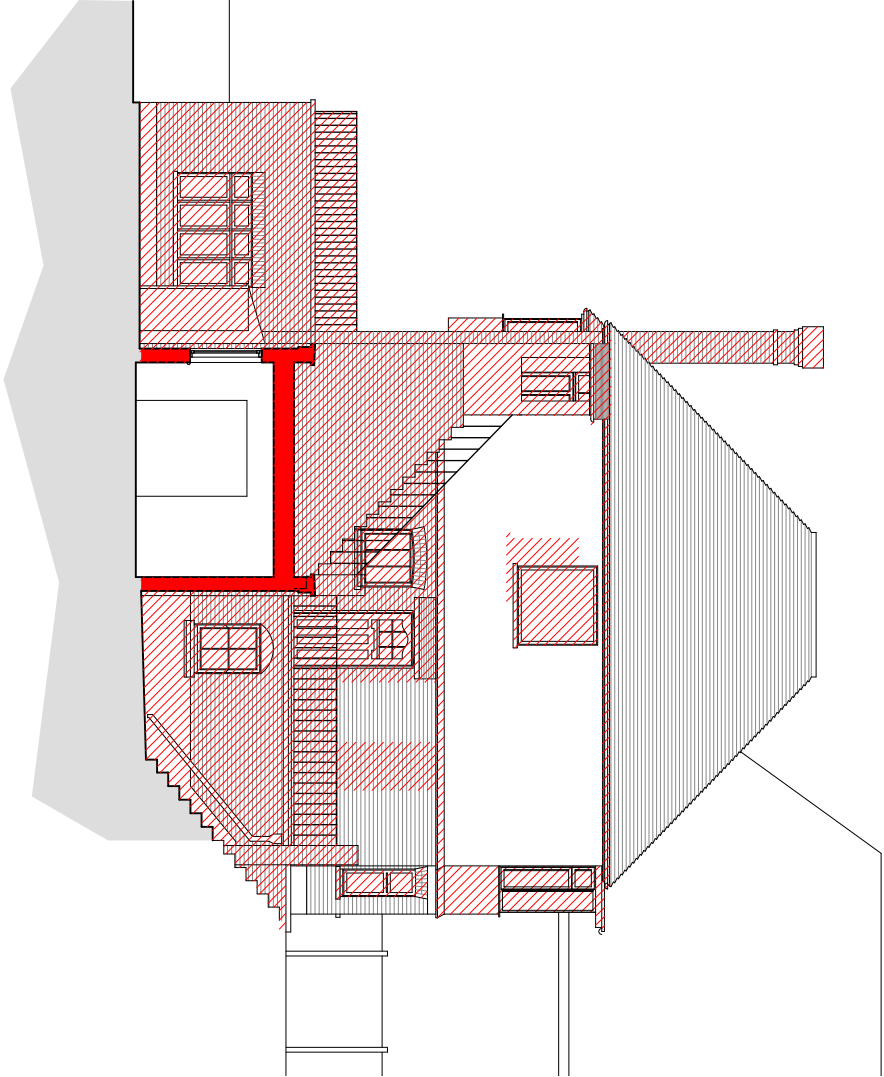

ARCHITECTS
DOBSON
ANDREW

Andrew Dobson Architects
Studio 316, Metal Box Factory,
30 Great Guildford Street, London SE1 0HS
Tel: 020 7735 4390
Web: www.andrewdobsonarchitects.co.uk
Email: info@andrewdobsonarchitects.co.uk


Note:
1. The design and drawings remain the property of Andrew Dobson Architects Ltd. The client is licensed to use this design and documents on this site only. This license is non-transferable. The design and drawings shall not be reproduced, up-loaded to the internet or traced without the permission of Andrew Dobson Architects Ltd.
2. Do not scale off the drawing, check dimensions on site and advise any discrepancies before commencing work. © andrew dobson architects



Address: 3 Ranulf Road, London NW2 2BT				
drawing title: Side Elevation - Existing				
drawing no.: 413-1.009-G		Scale: 1:100 @ A3	Drawn: MN	Checked: AD
		Date: 23/10/20	Planing	Rev: G

Drawing Key:

- Demolition (in Section)
- Demolition (in Elevation)
- Existing walls
- New walls
- Line below or hidden
- Line above or overhead
- Boundary line

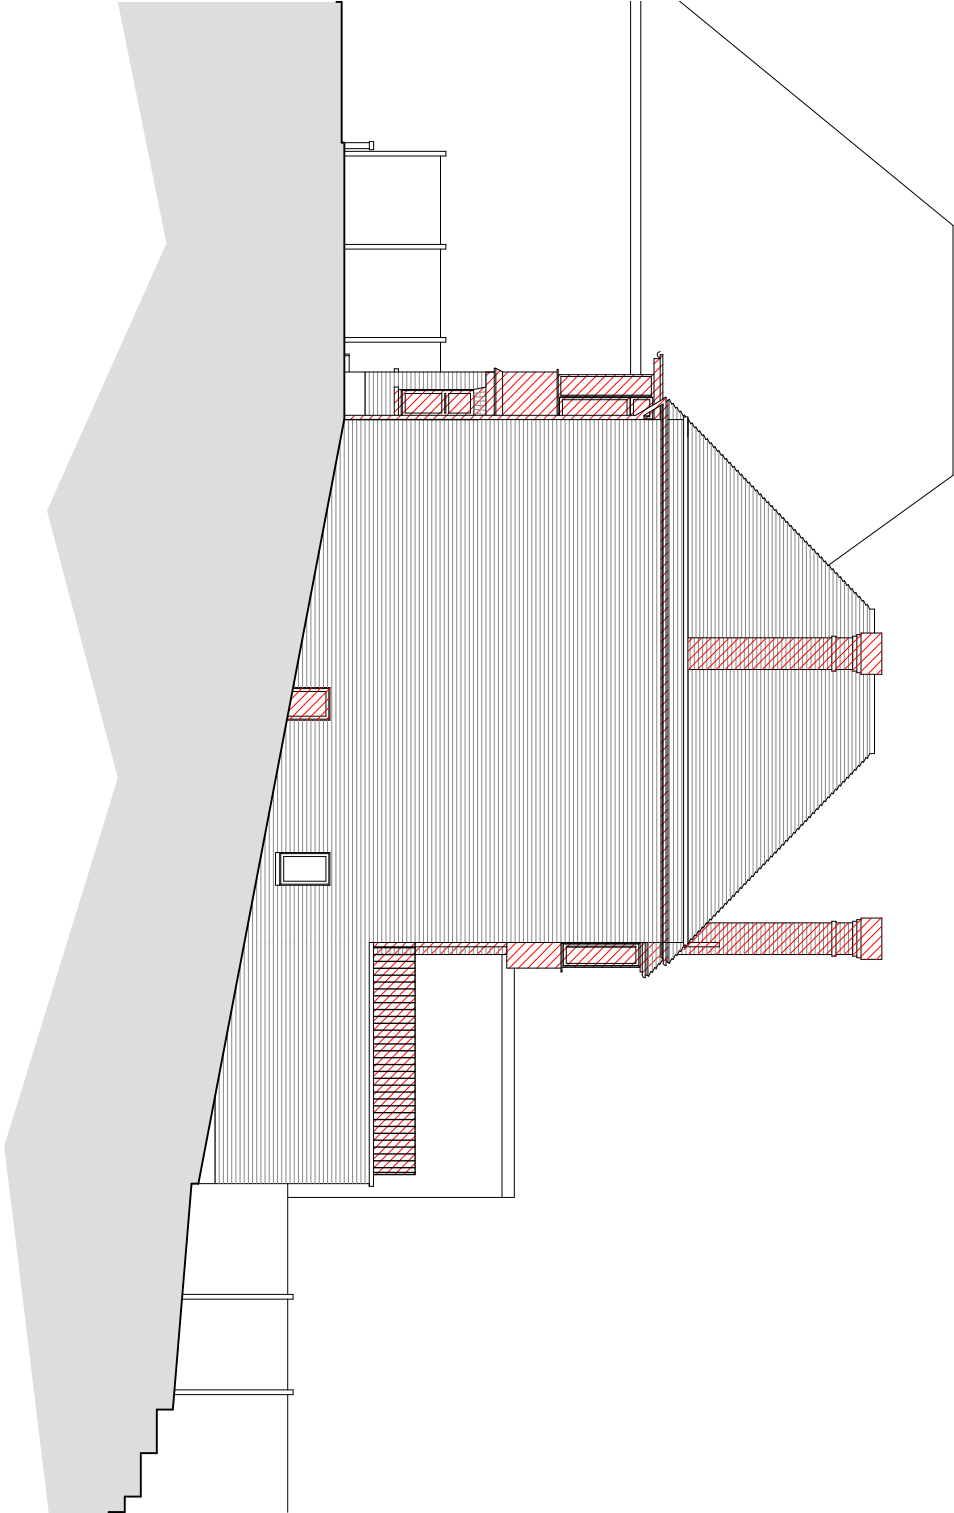

ARCHITECTS

DOBSON


ANDREW

Andrew Dobson Architects

Studio 316, Metal Box Factory,
30 Great Guildford Street, London SE1 0HS
Tel: 020 7736 4390
Web: www.andrewdobsonarchitects.co.uk
Email: info@andrewdobsonarchitects.co.uk

Note:
1. The design and drawings remain the property of Andrew Dobson Architects Ltd. The client is licensed to use this design and documents on this site only. This license is non-transferable. The design and drawings shall not be reproduced, up-loaded to the internet or traced without the permission of Andrew Dobson Architects Ltd.
2. Do not scale off this drawing. Check dimensions on site and advise any discrepancies before commencing work. © andrew dobson architects


Address: 3 Ranulf Road, London NW2 2BT			
drawing title: Side Elevation - Existing			
drawing no.: 413-1.010-G	Scale: 1:100 @ A3	Drawn: MN	Checked: AD
		Status: Planning	Rev: G
		Date: 23/10/20	

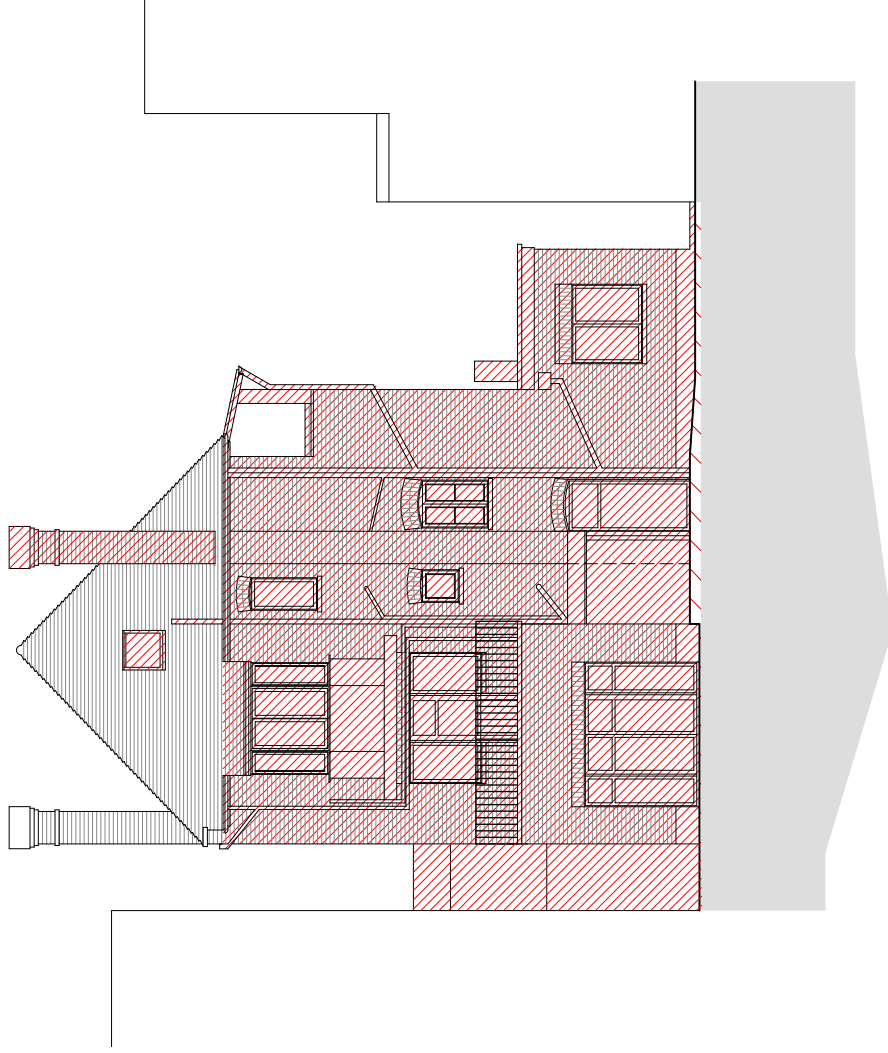

Demolition (in Section)	Demolition (in Elevation)	Existing walls	New walls	Line below or hidden	Line above or overhead	Boundary line
						


Address:	3 Ranulf
drawing title:	Rea
drawing no.:	413-1.011-G

Planning	Rev: G
----------	--------

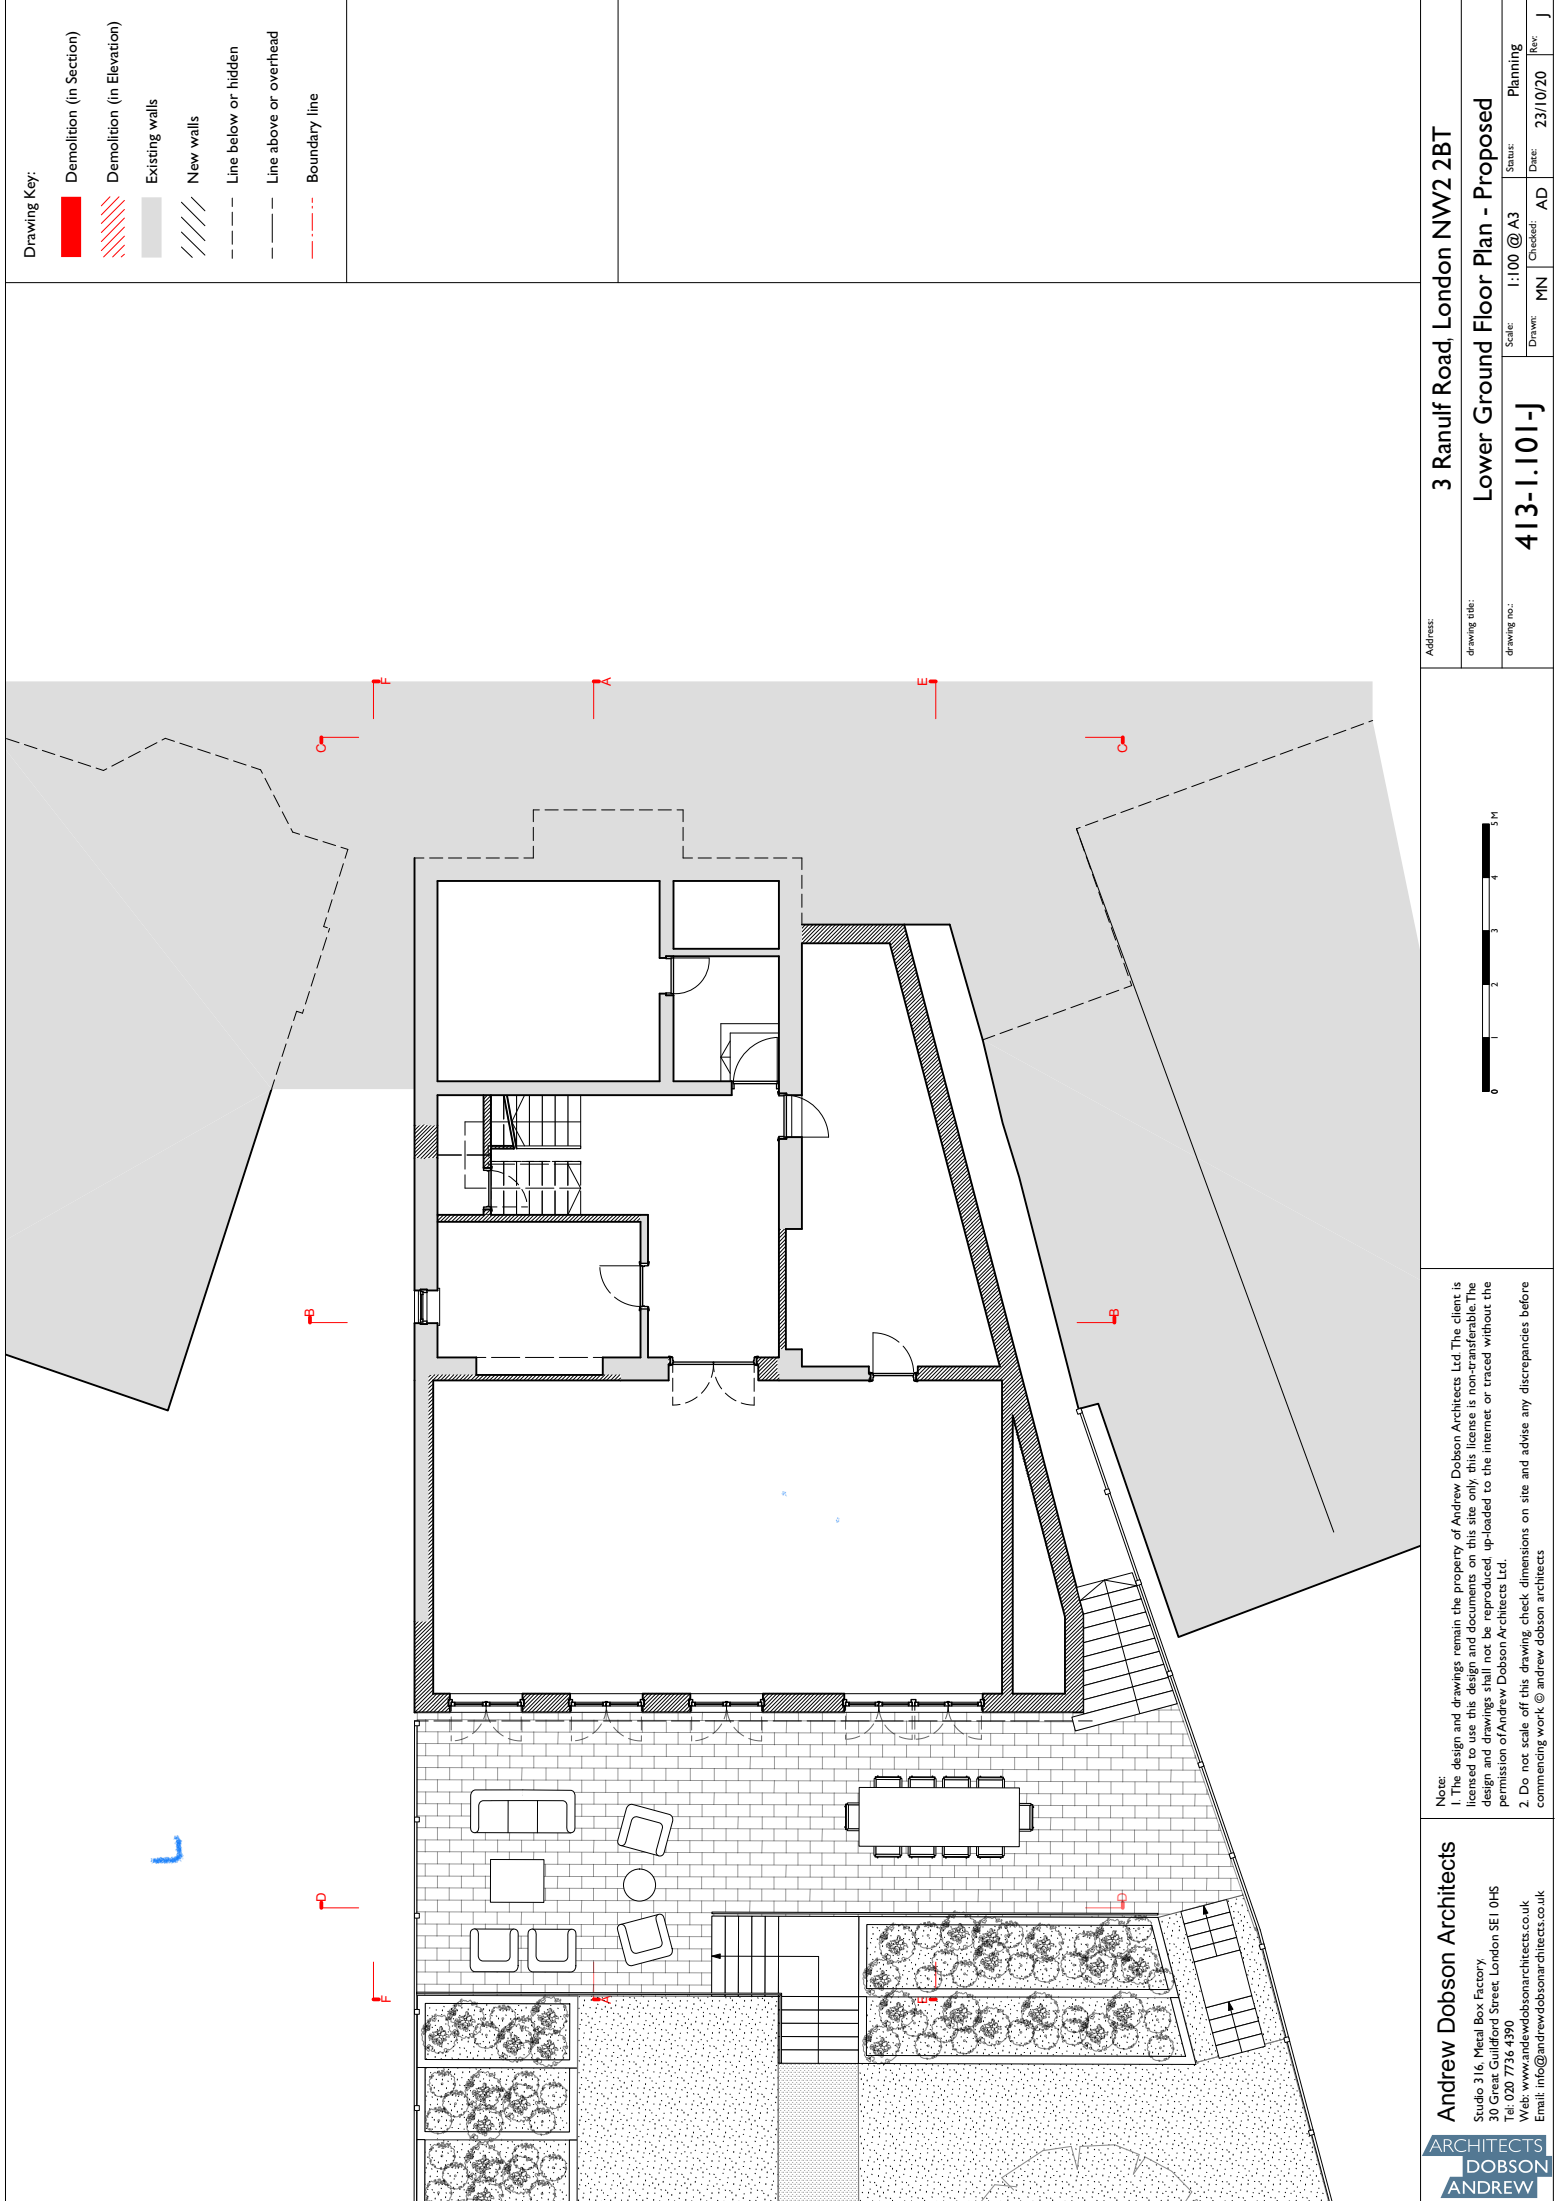


Drawing Key:

- Demolition (in Section)
- Demolition (in Elevation)
- Existing walls
- New walls
- Line below or hidden
- Line above or overhead
- Boundary line

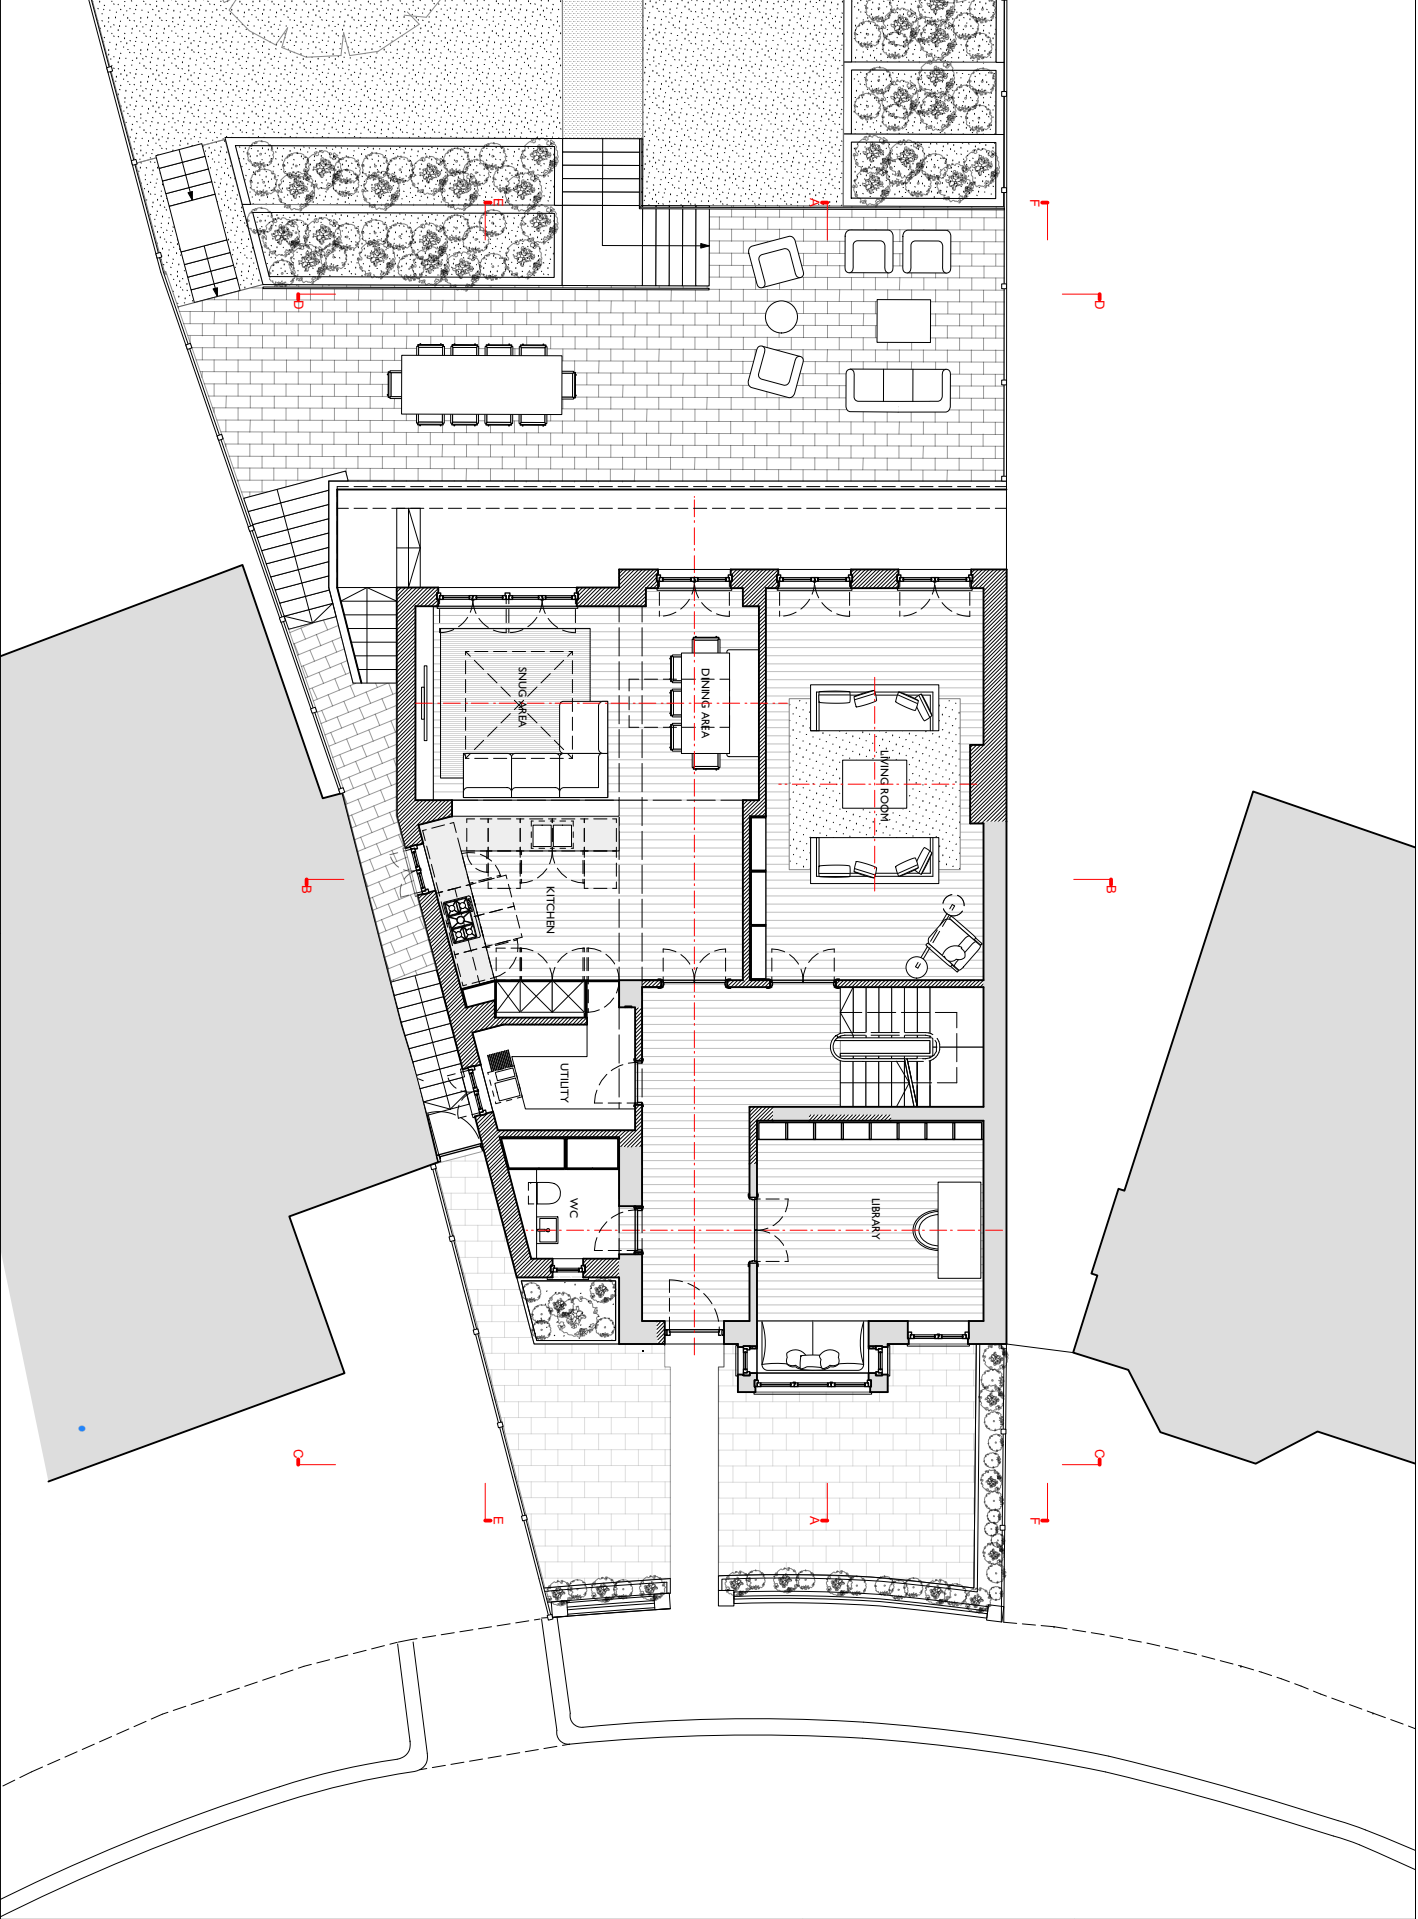

Andrew Dobson Architects
Studio 316, Metal Box Factory,
30 Great Guildford Street, London SE1 0HS
Tel: 020 7735 4390
Web: www.andrewdobsonarchitects.co.uk
Email: info@andrewdobsonarchitects.co.uk


Note:
1. The design and drawings remain the property of Andrew Dobson Architects Ltd. The client is licensed to use this design and documents on this site only. This license is non-transferable. The design and drawings shall not be reproduced, up-loaded to the internet or traced without the permission of Andrew Dobson Architects Ltd.
2. Do not scale off the drawing; check dimensions on site and advise any discrepancies before commencing work. © andrew dobson architects

 

Address: 3 Ranulf Road, London NW2 2BT			
drawing title: Ground Floor Plan - Proposed			
drawing no.: 413-1.102-L	Scale: 1:100 @ A3	Status: Planning	
Drawn: MN	Checked: AD	Date: 23/10/20	Rev: L

Drawing Key:


- Demolition (in Section)
- Demolition (in Elevation)
- Existing walls
- New walls
- Line below or hidden
- Line above or overhead
- Boundary line

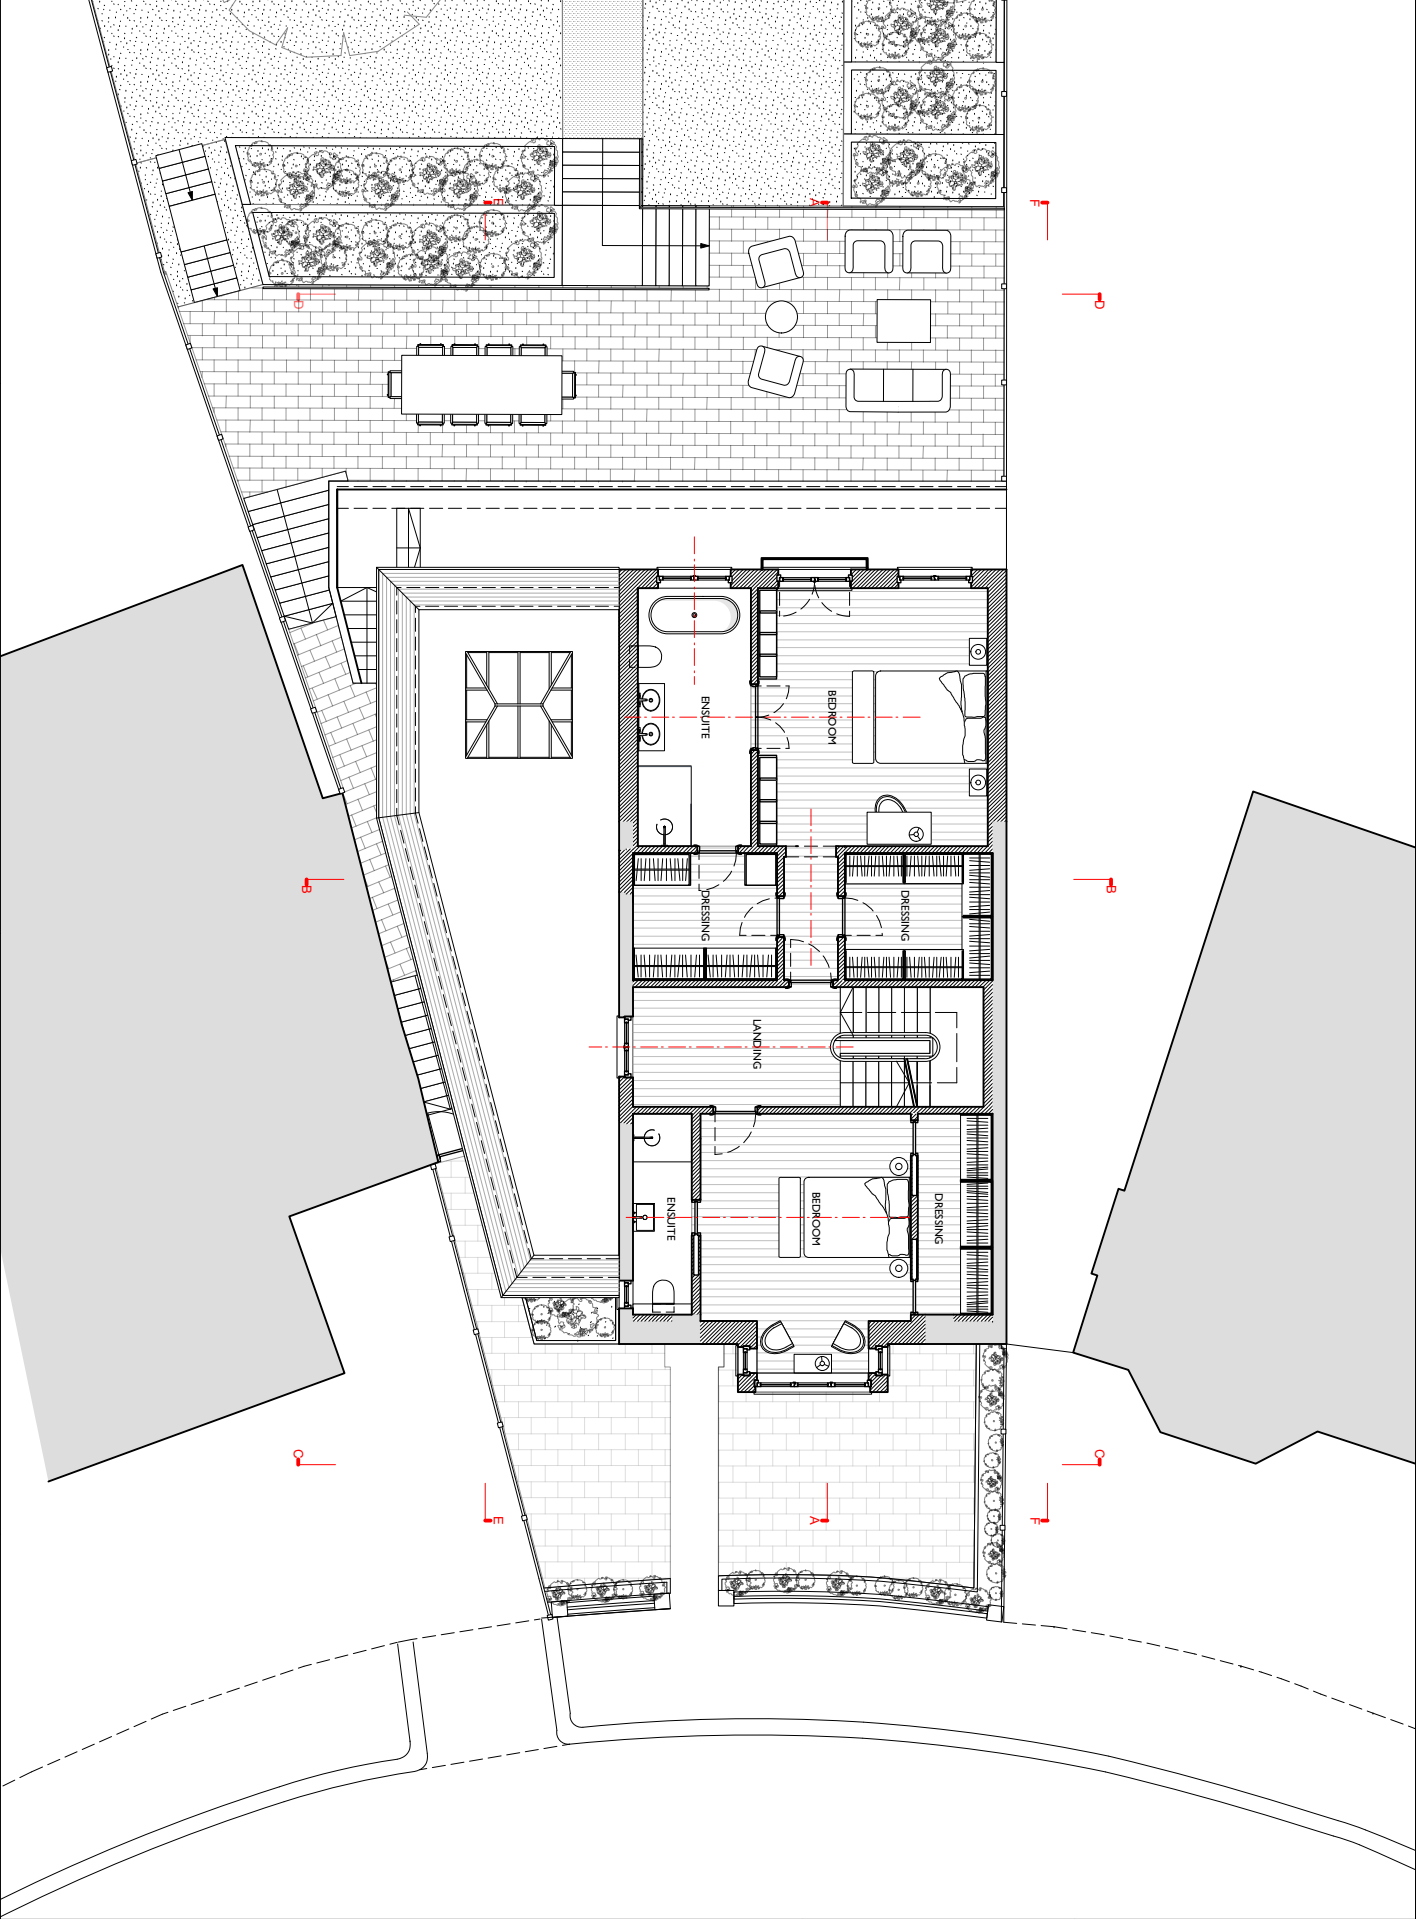

Andrew Dobson Architects

Studio 316, Metal Box Factory,
30 Great Guildford Street, London SE1 0HS
Tel: 020 7735 4390
Web: www.andrewdobsonarchitects.co.uk
Email: info@andrewdobsonarchitects.co.uk


Note:
1. The design and drawings remain the property of Andrew Dobson Architects Ltd. The client is licensed to use this design and documents on this site only. This license is non-transferable. The design and drawings shall not be reproduced, up-loaded to the internet or traced without the permission of Andrew Dobson Architects Ltd.
2. Do not scale off the drawing; check dimensions on site and advise any discrepancies before commencing work. © andrew dobson architects

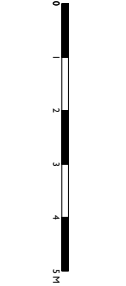

Address: 3 Ranulf Road, London NW2 2BT			
drawing title: First Floor Plan - Proposed			
drawing no.: 413-1.103-L	Scale: 1:100 @ A3	Status: Planning	
Drawn: MN	Checked: AD	Date: 23/10/20	Rev: L

Drawing Key:

- Demolition (in Section)
- Demolition (in Elevation)
- Existing walls
- New walls
- Line below or hidden
- Line above or overhead
- Boundary line

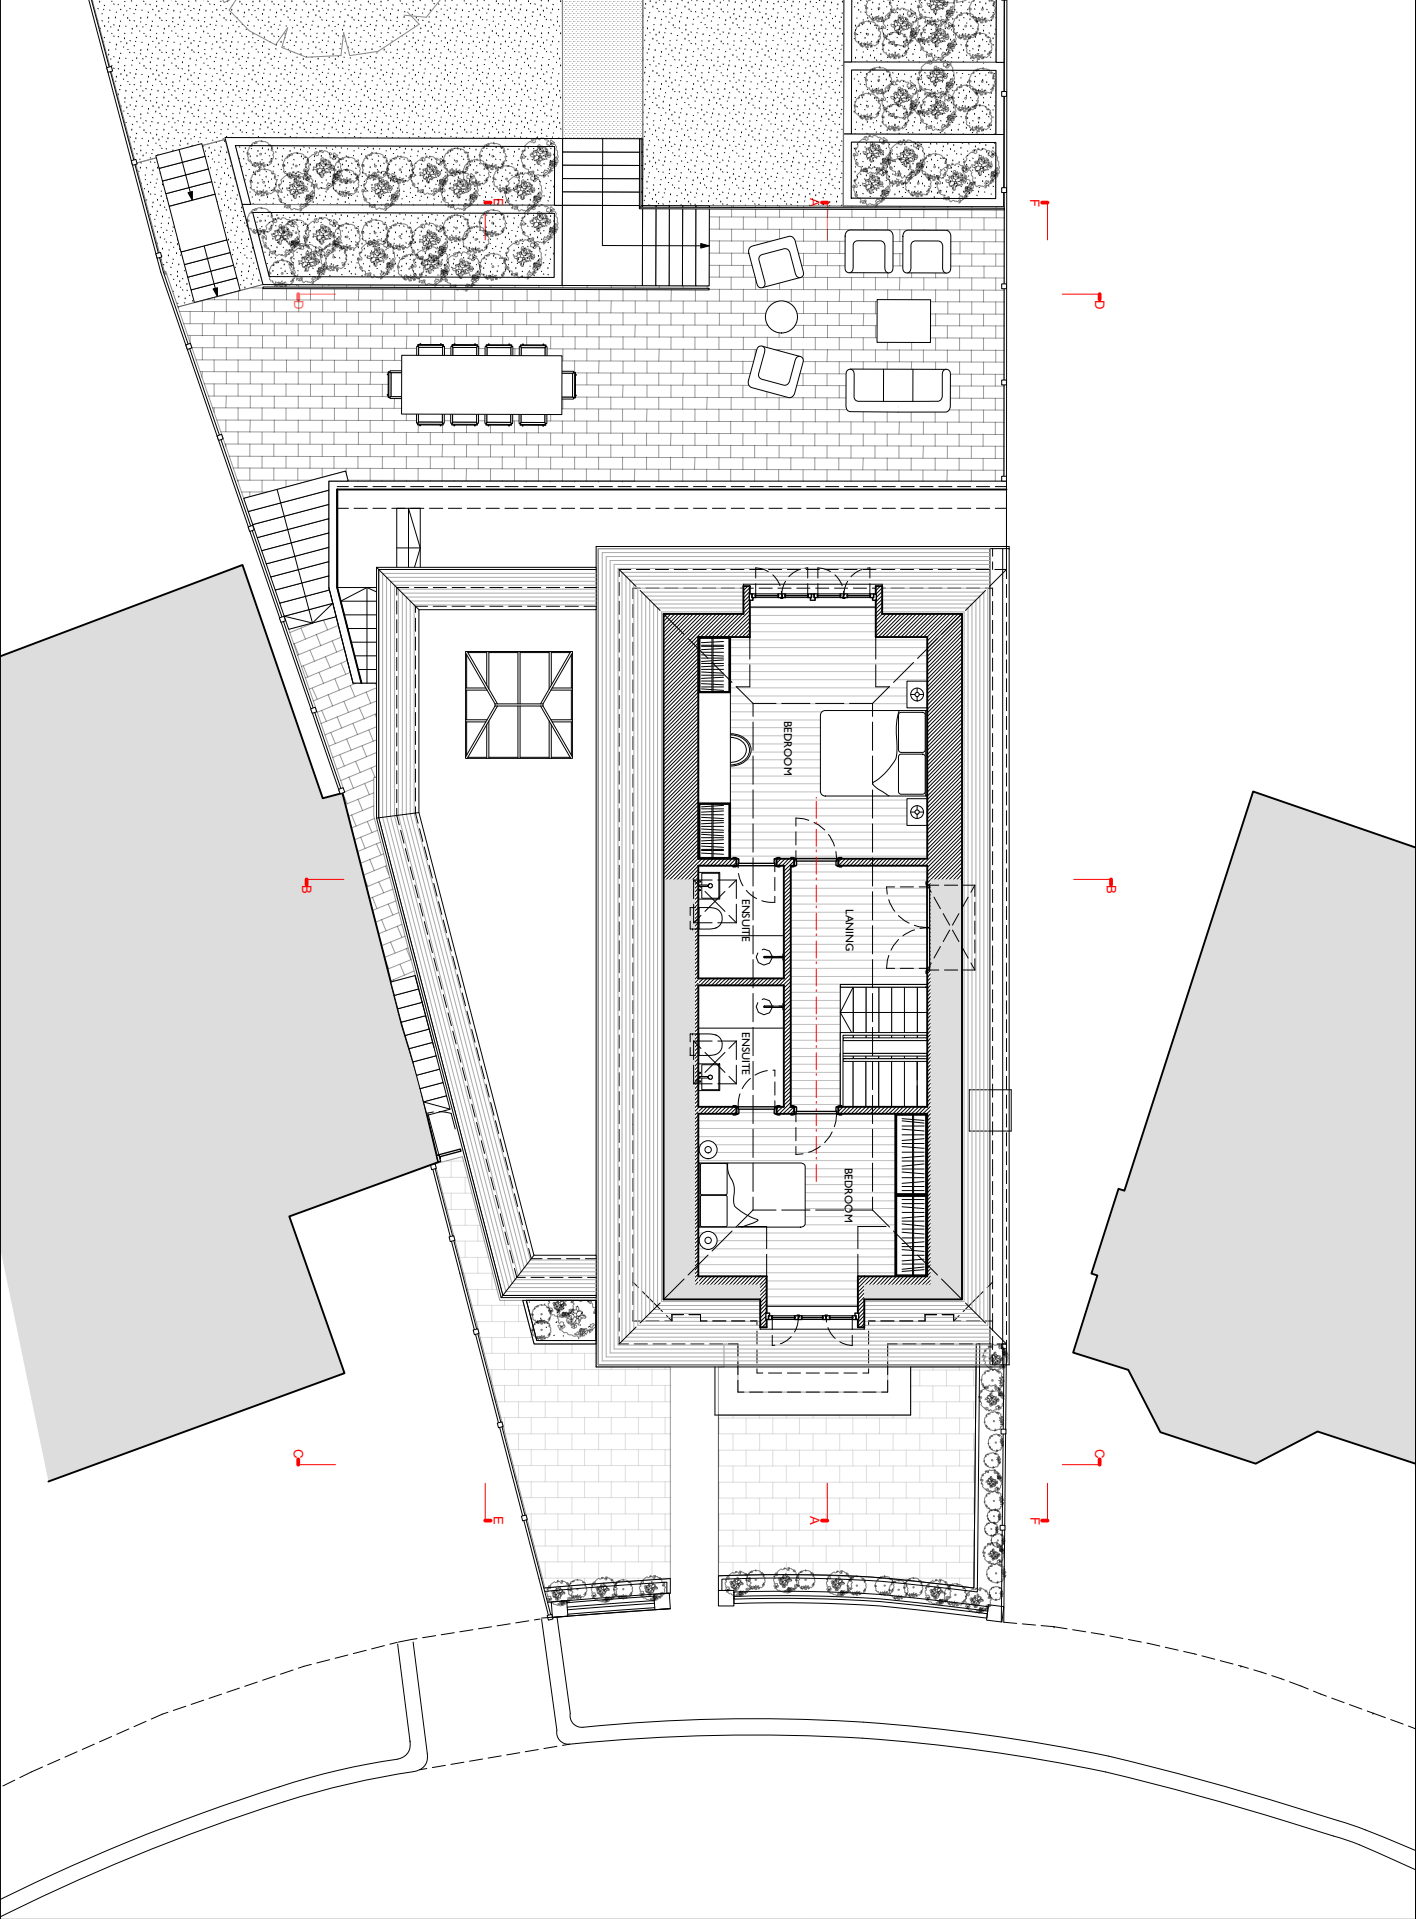


Andrew Dobson Architects
Studio 316, Metal Box Factory,
30 Great Guildford Street, London SE1 0HS
Tel: 020 7736 4390
Web: www.andrewdobsonarchitects.co.uk
Email: info@andrewdobsonarchitects.co.uk

Note:
1. The design and drawings remain the property of Andrew Dobson Architects Ltd. The client is licensed to use this design and documents on this site only. This license is non-transferable. The design and drawings shall not be reproduced, up-loaded to the internet or traced without the permission of Andrew Dobson Architects Ltd.
2. Do not scale off the drawing; check dimensions on site and advise any discrepancies before commencing work. © andrew dobson architects

Address: 3 Ranulf Road, London NW2 2BT			
drawing title: Second Floor Plan - Proposed			
drawing no.: 413-1.104-J	Scale: 1:100 @ A3	Status: Planning	Drawn: MN
	Checked: AD	Date: 23/10/20	Rev: J

Drawing Key:


- Demolition (in Section)
- Demolition (in Elevation)
- Existing walls
- New walls
- Line below or hidden
- Line above or overhead
- Boundary line

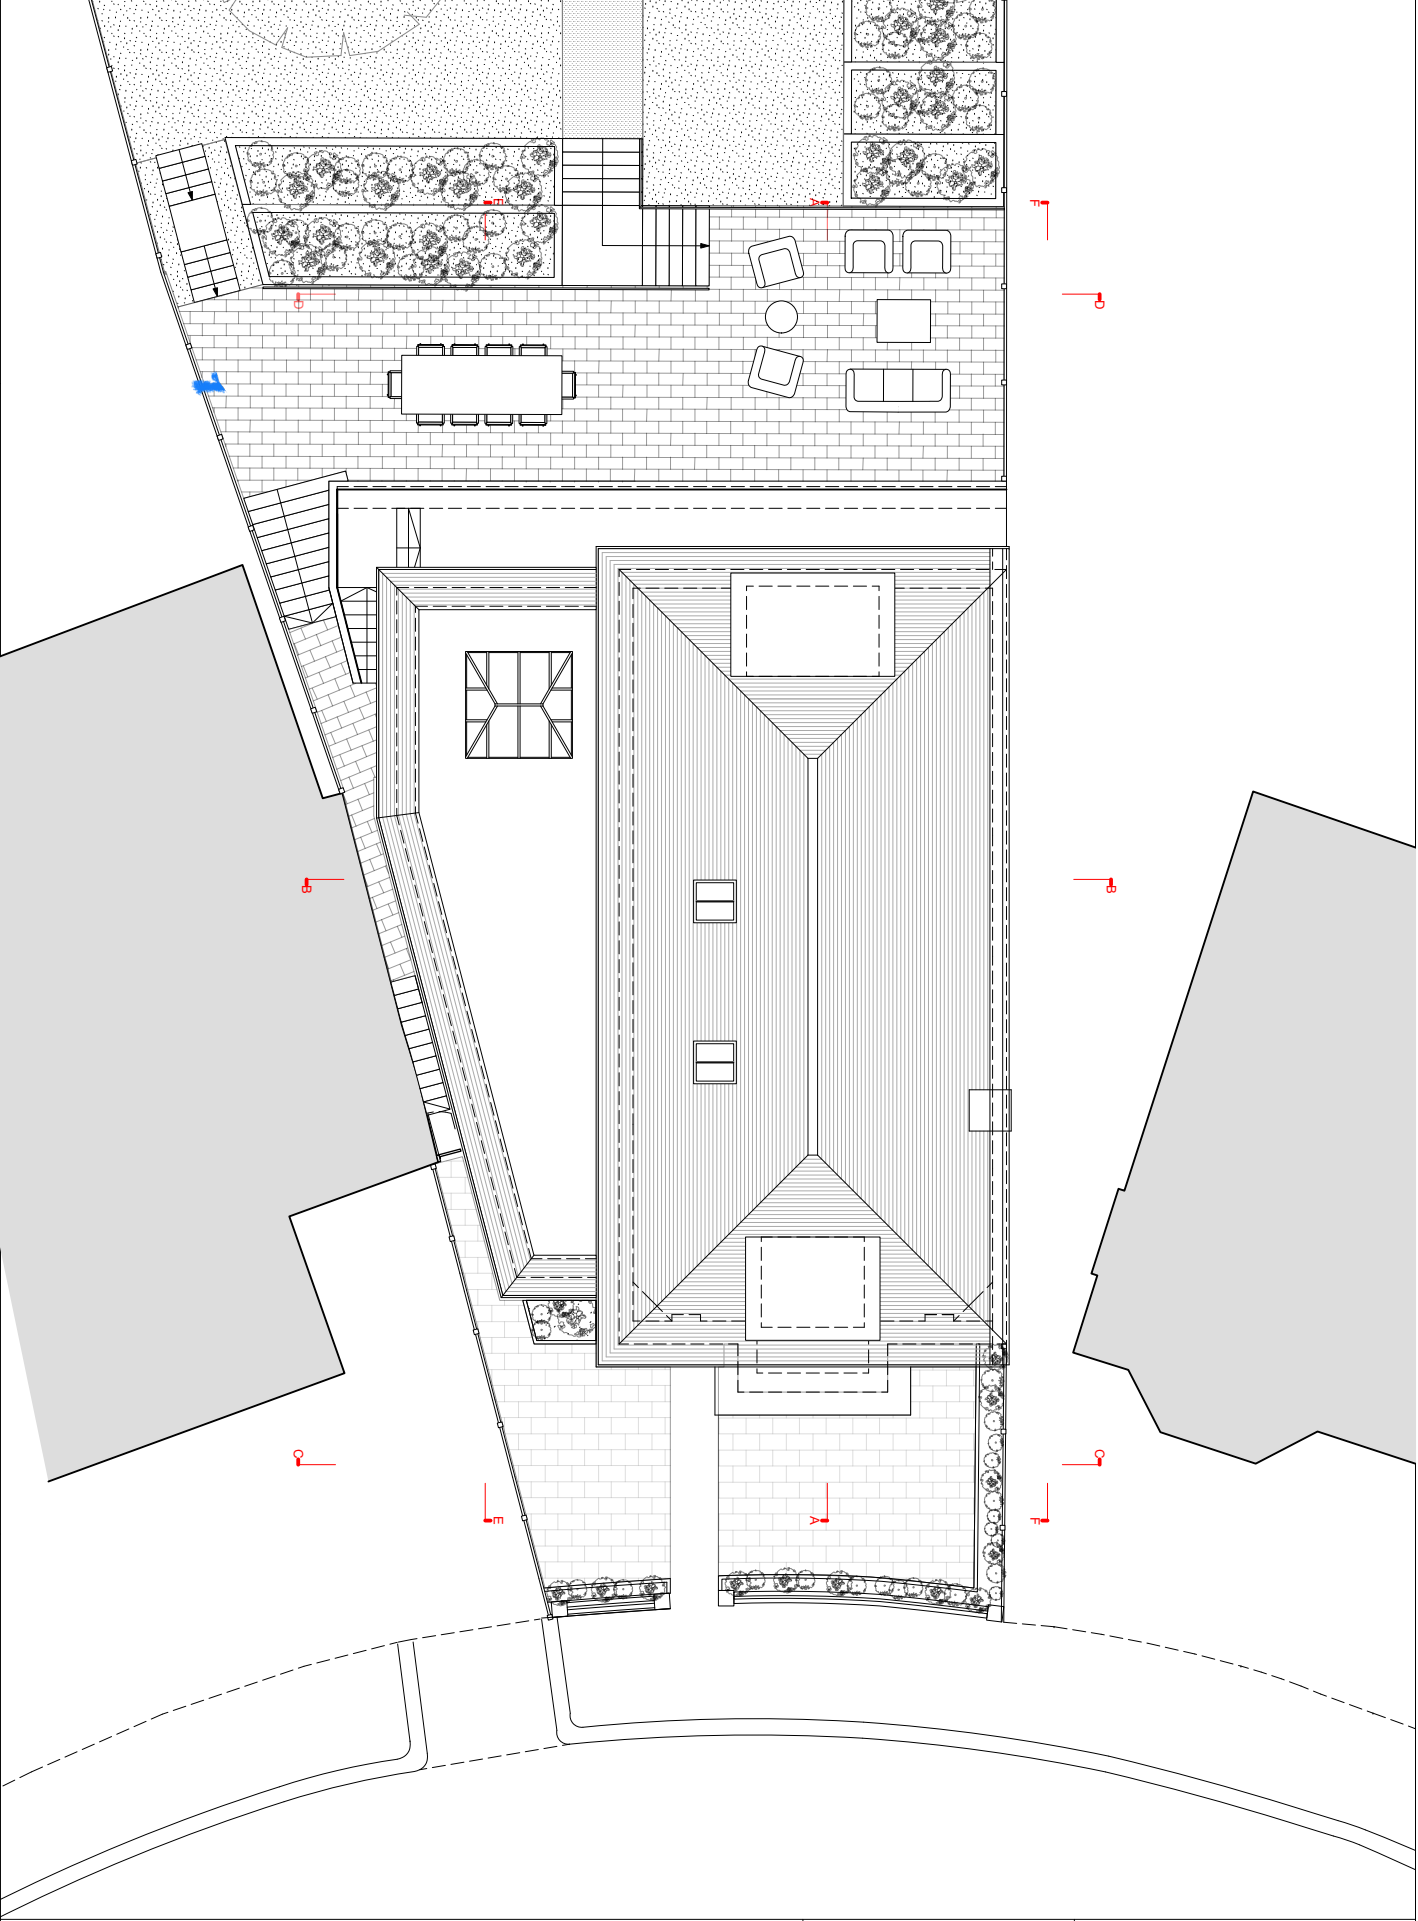

Andrew Dobson Architects

Studio 316, Metal Box Factory,
30 Great Guildford Street, London SE1 0HS
Tel: 020 7735 4390
Web: www.andrewdobsonarchitects.co.uk
Email: info@andrewdobsonarchitects.co.uk


Note:
1. The design and drawings remain the property of Andrew Dobson Architects Ltd. The client is licensed to use this design and documents on this site only. This license is non-transferable. The design and drawings shall not be reproduced, up-loaded to the internet or traced without the permission of Andrew Dobson Architects Ltd.
2. Do not scale off this drawing. Check dimensions on site and advise any discrepancies before commencing work. © andrew dobson architects

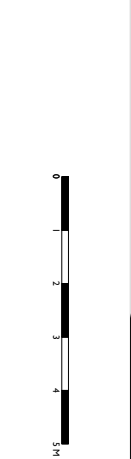

Address: 3 Ranulf Road, London NW2 2BT			
drawing title: Roof Plan - Proposed			
drawing no.: 413-1.105-J	Scale: 1:100 @ A3	Status: Planning	
Drawn: MN	Checked: AD	Date: 23/10/20	Rev: J

Drawing Key:

- Demolition (in Section)
- Demolition (in Elevation)
- Existing walls
- New walls
- Line below or hidden
- Line above or overhead
- Boundary line

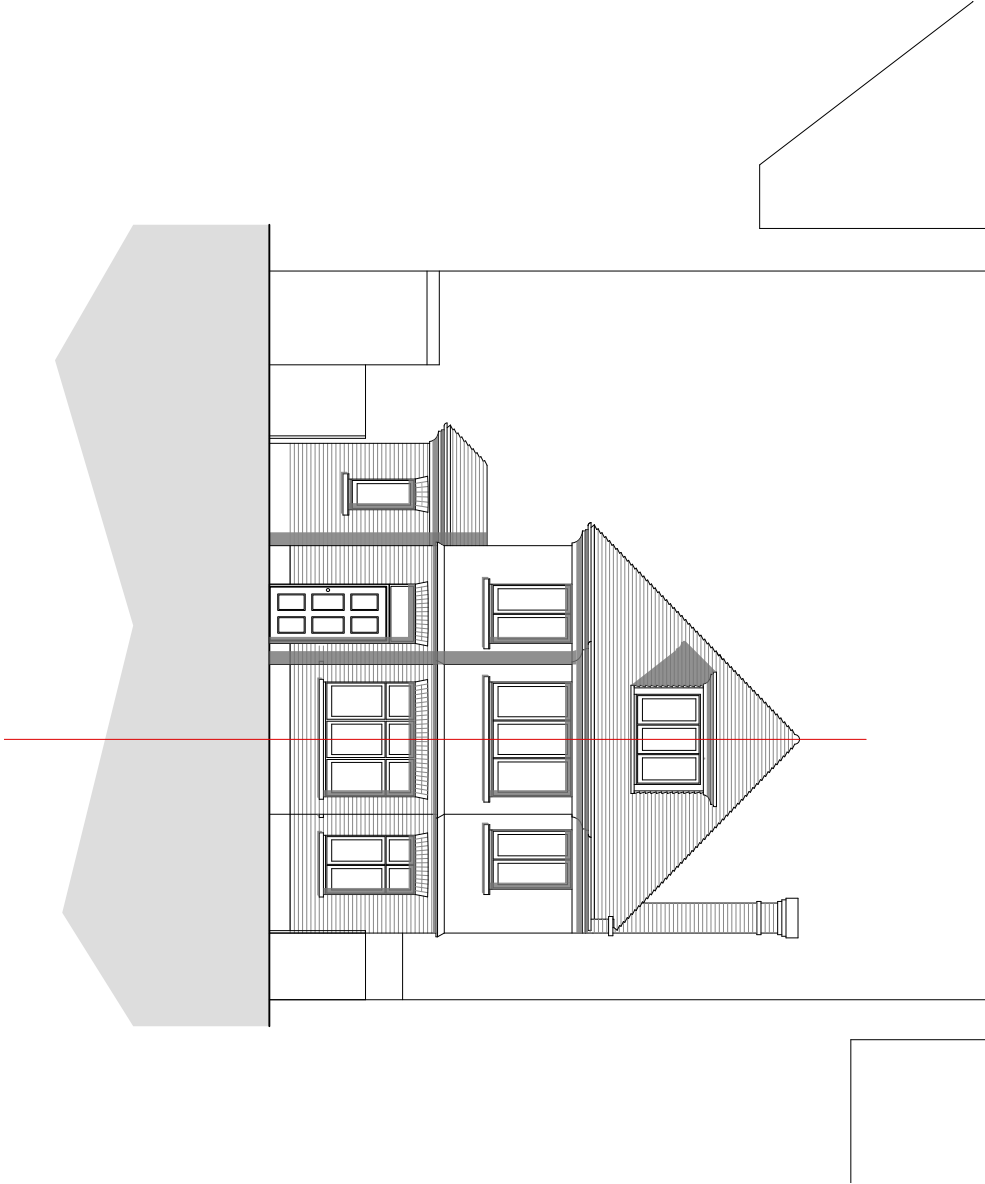

ARCHITECTS

DOBSON

ANDREW

Andrew Dobson Architects

Studio 316, Metal Box Factory,
30 Great Guildford Street, London SE1 0HS
Tel: 020 7736 4390
Web: www.andrewdobsonarchitects.co.uk
Email: info@andrewdobsonarchitects.co.uk

Note:
1. The design and drawings remain the property of Andrew Dobson Architects Ltd. The client is licensed to use this design and documents on this site only. This license is non-transferable. The design and drawings shall not be reproduced, up-loaded to the internet or traced without the permission of Andrew Dobson Architects Ltd.
2. Do not scale off the drawing; check dimensions on site and advise any discrepancies before commencing work. © andrew dobson architects

Address: 3 Ranulf Road, London NW2 2BT				
drawing title: Front Elevation - Proposed				
drawing no.: 413-1.106-F	Scale: 1:100 @ A3	Drawn: MN	Checked: AD	Status: Planning
				Date: 23/10/20
				Rev: F

Drawing Key:

Demolition (in Section)

Demolition (in Elevation)


Existing walls

New walls

Line below or hidden

Line above or overhead

Boundary line

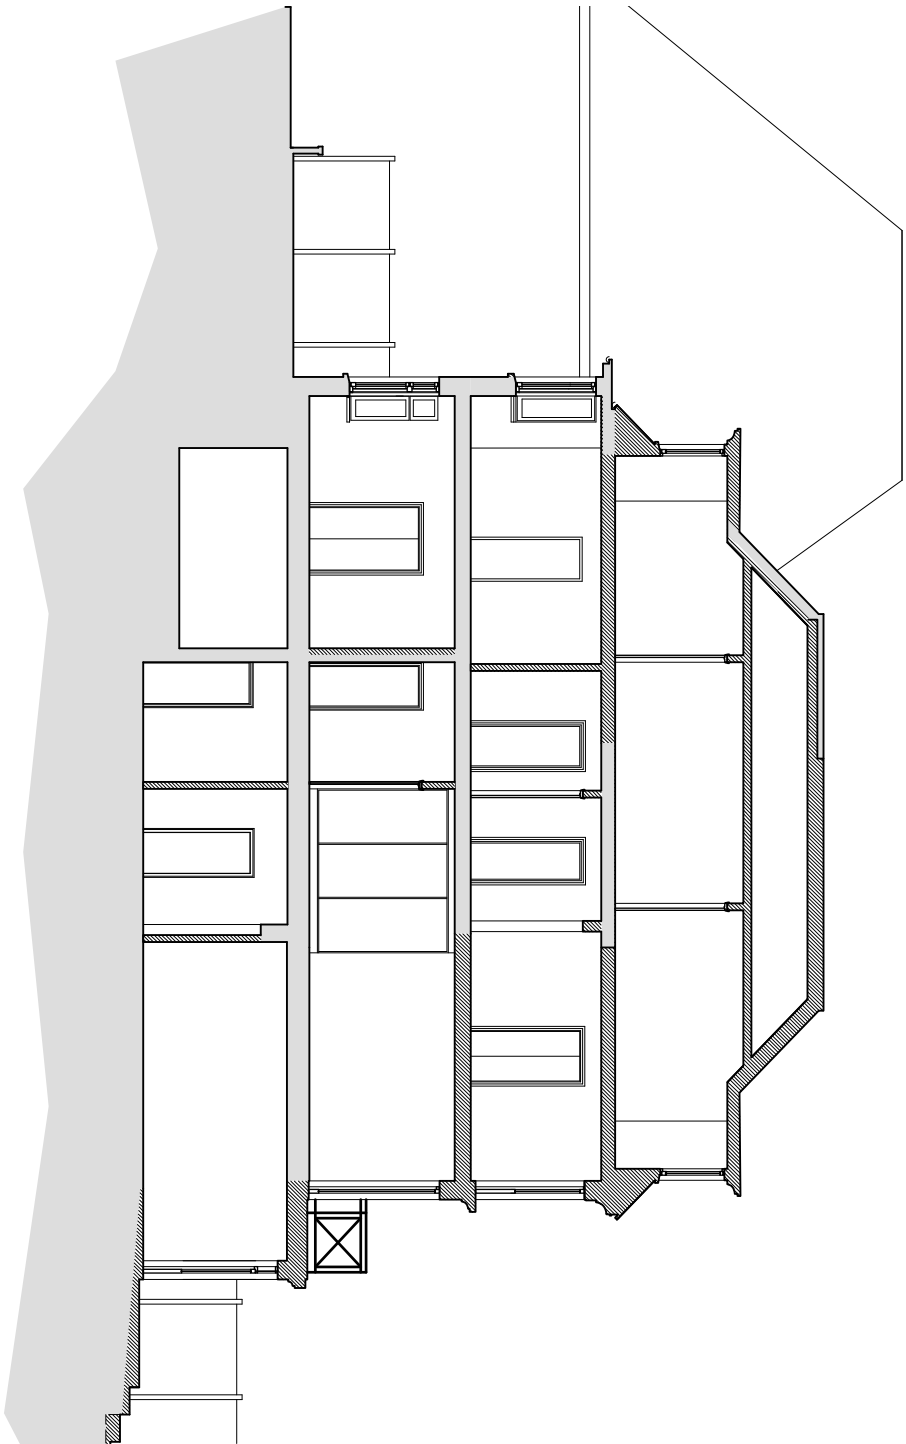


ARCHITECTS

ANDREW DOBSON

Andrew Dobson Architects

Sudio 316, Metal Box Factory,
30 Great Guildford Street, London SE1 0HS
Tel: 020 7735 4390
Web: www.andrewdobsonarchitects.co.uk
Email: info@andrewdobsonarchitects.co.uk


Note:
1. The design and drawings remain the property of Andrew Dobson Architects Ltd. The client is licensed to use this design and documents on this site only. This license is non-transferable. The design and drawings shall not be reproduced, up-loaded to the internet or traced without the permission of Andrew Dobson Architects Ltd.
2. Do not scale off the drawing. Check dimensions on site and advise any discrepancies before commencing work. © andrew dobson architects

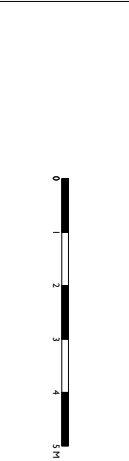

Address: 3 Ranulf Road, London NW2 2BT			
drawing title: Section AA - Proposed			
drawing no.: 413-1.107-F	Scale: 1:100 @ A3	Drawn: MN	Checked: AD
			Status: Planning
			Date: 23/10/20
			Rev: F

Drawing Key:

- Demolition (in Section)
- Demolition (in Elevation)
- Existing walls
- New walls
- Line below or hidden
- Line above or overhead
- Boundary line

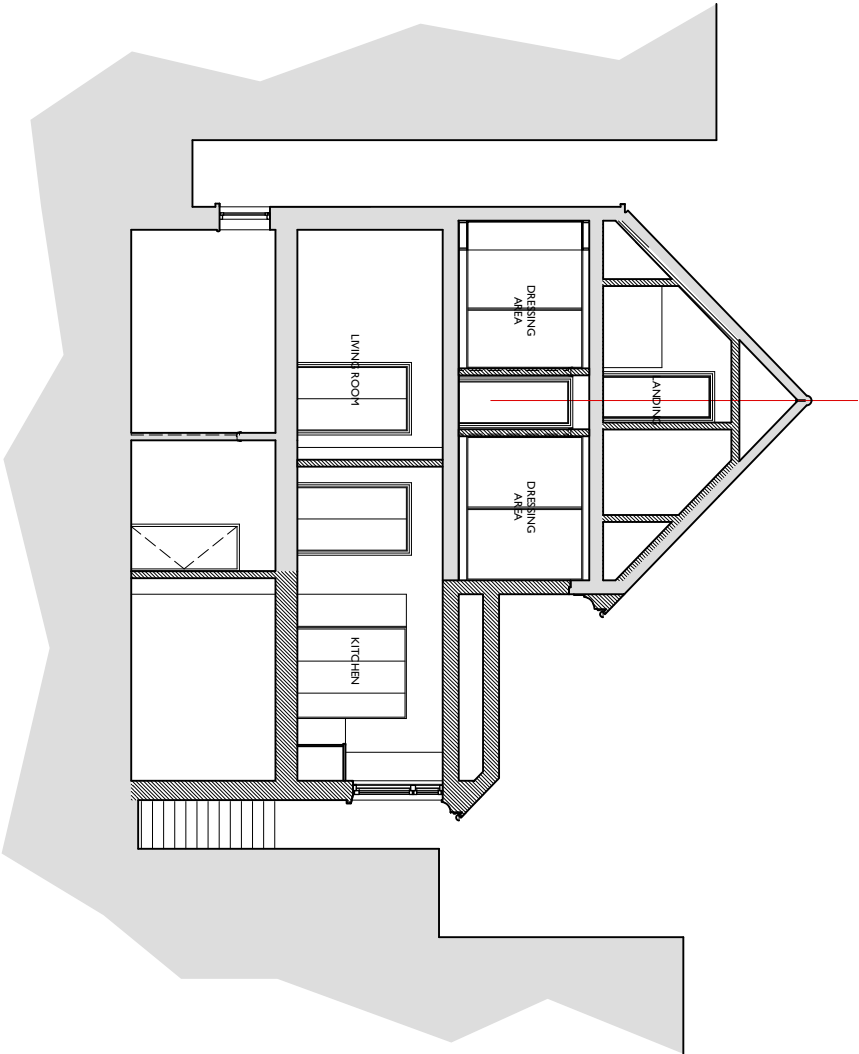

Andrew Dobson Architects

ARCHITECTS
DOBSON
ANDREW

Studio 316, Metal Box Factory,
30 Great Guildford Street, London SE1 0HS
Tel: 020 7735 4390
Web: www.andrewdobsonarchitects.co.uk
Email: info@andrewdobsonarchitects.co.uk

Note:
1. The design and drawings remain the property of Andrew Dobson Architects Ltd. The client is licensed to use this design and documents on this site only. This license is non-transferable. The design and drawings shall not be reproduced, up-loaded to the internet or traced without the permission of Andrew Dobson Architects Ltd.
2. Do not scale off the drawing; check dimensions on site and advise any discrepancies before commencing work. © andrew dobson architects



3 Ranulf Road, London NW2 2BT


drawing title:
Section BB - Proposed

drawing no.:
413-1.108-1

Scale		Status	
Drawn	1:100 @ A3	Checked	Planning
MN	AD	23/10/20	Rev: 1

Drawing Key:

- Demolition (in Section)
- Demolition (in Elevation)
- Existing walls
- New walls
- Line below or hidden
- Line above or overhead
- Boundary line

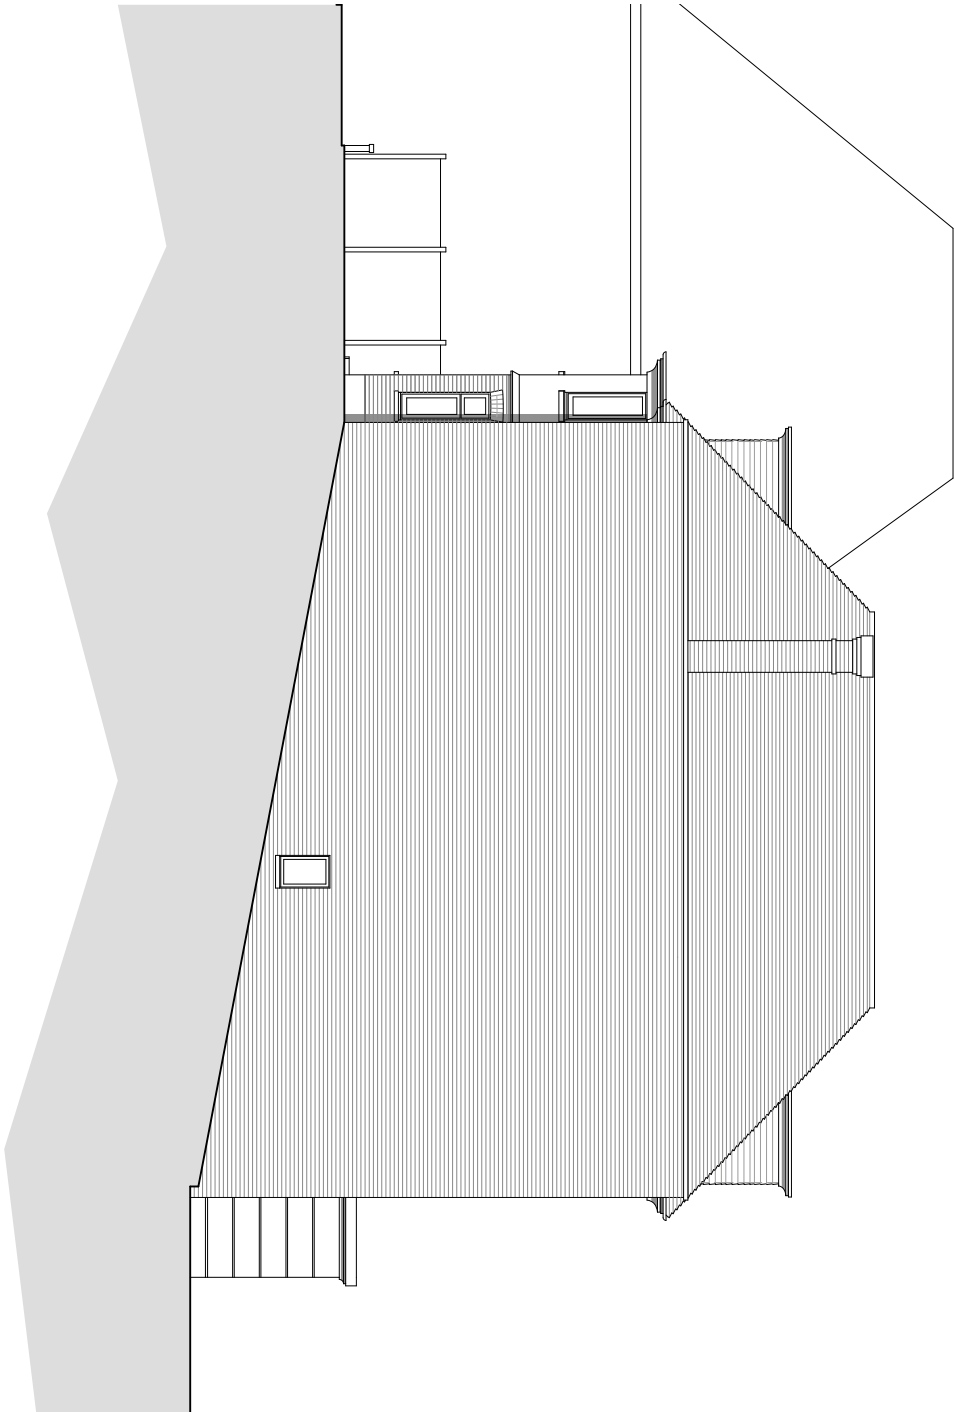

ARCHITECTS

DOBSON

ANDREW


Andrew Dobson Architects

Sudio 316, Metal Box Factory,
30 Great Guildford Street, London SE1 0HS
Tel: 020 7735 4390
Web: www.andrewdobsonarchitects.co.uk
Email: info@andrewdobsonarchitects.co.uk

Note:
1. The design and drawings remain the property of Andrew Dobson Architects Ltd. The client is licensed to use this design and documents on this site only. This license is non-transferable. The design and drawings shall not be reproduced, up-loaded to the internet or traced without the permission of Andrew Dobson Architects Ltd.
2. Do not scale off this drawing. Check dimensions on site and advise any discrepancies before commencing work. © andrew dobson architects



Address: 3 Ranulf Road, London NW2 2BT			
drawing title: Side Elevation - Proposed			
drawing no.: 413-1.110-G	Scale: 1:100 @ A3		Stage: Planning
	Drawn: MN	Checked: AD	Rev: G

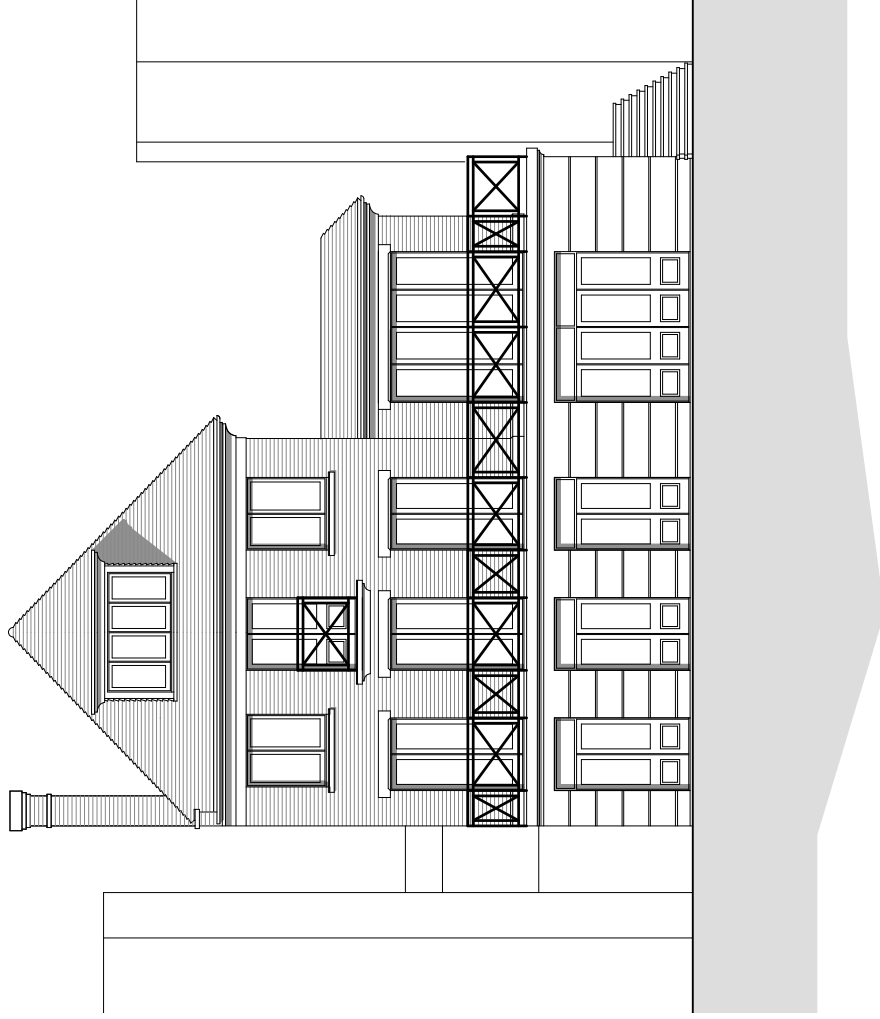

Drawing Key:

- | | |
|---|----------------------------------|
|  | Demolition (in Section) |
|  | Demolition (in Elevation) |
|  | Existing walls |
|  | New walls |
|  | Line below or hidden |
|  | Line above or overhead |
|  | Boundary line |

Andrew Dobson Architects

Studio 316, Metal Box Factory
30 Great Guildford Street, London SE1 0HS
Tel: 020 7736 4390
Web: www.andrewdobsonarchitects.co.uk
Email: info@andrewdobsonarchitects.co.uk

Note:

1. The design and drawings remain the property of Andrew Dobson Architects Ltd. The client is licensed to use this design and documents on this site only this license is non-transferable. The design and drawings shall not be reproduced, uploaded to the internet or traced without the permission of Andrew Dobson Architects Ltd.
2. Do not scale off this drawing, check dimensions on site and advise any discrepancies before commencing work. © andrew.dobson.architects

Address:

drawing title:

drawing no.:

3 Ranulf Road, London NW2 2BT

Rear Elevation - Proposed

413-1.111-H

Scale:	1:1
Drawn:	MN

Status:	Planning
Date:	23/10/20
Rev:	