



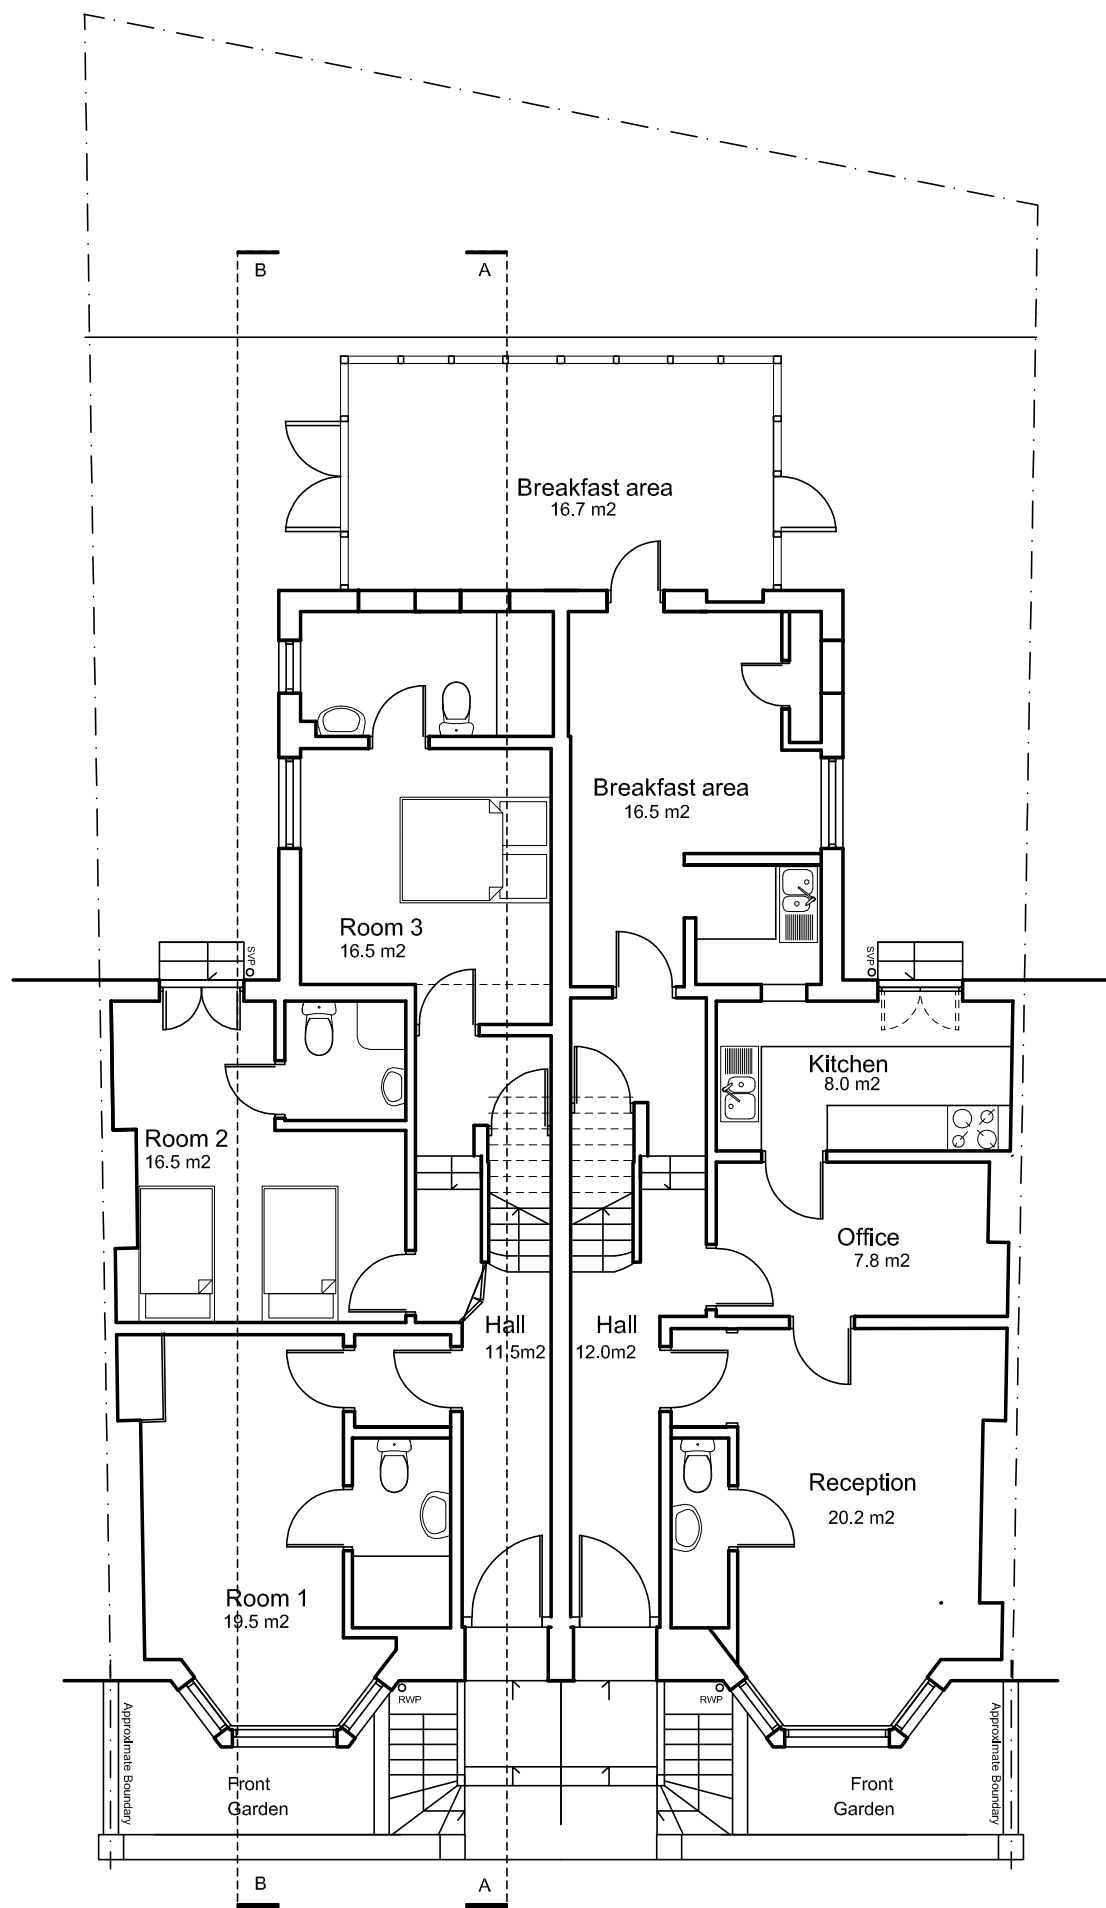

Ground Floor Plan

Total 145.2m² GIA

195/197 Sumatra Rd total 332.1 m² GIA

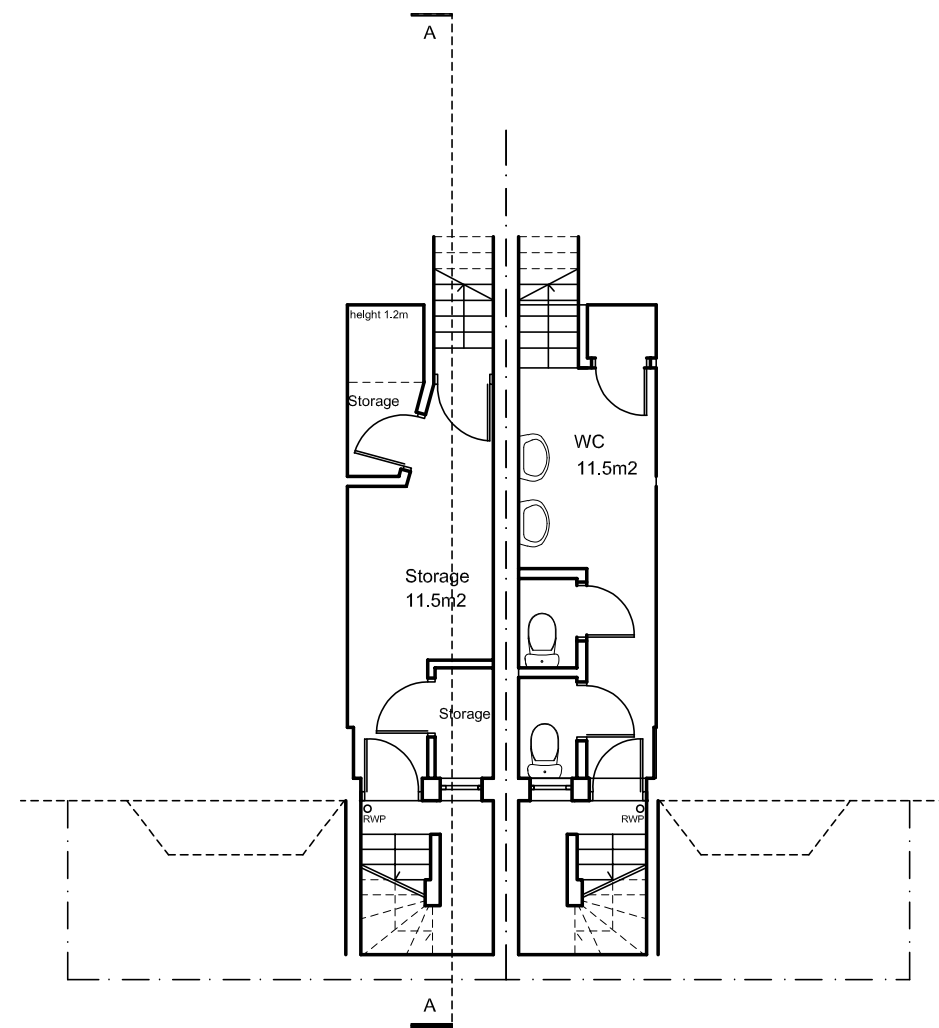

Basement Floor Plan

Total 23.0m² GIA

195/197 Sumatra Road NW6 1PG
Loft conversion, rear ground floor extension
Existing Floor Plans

Monika Fast
ARCHITECTURE · PLANNING · DESIGN

Lighthouse Design Solutions Ltd
53 Long Lane, London N3 2HY
monika@lighousedesignsolutions.co.uk

Project 195/197 Sumatra Rd

Client Stefan Hoffart

Date Feb 2023

Scale 1 : 100

Drwg no PI 003