

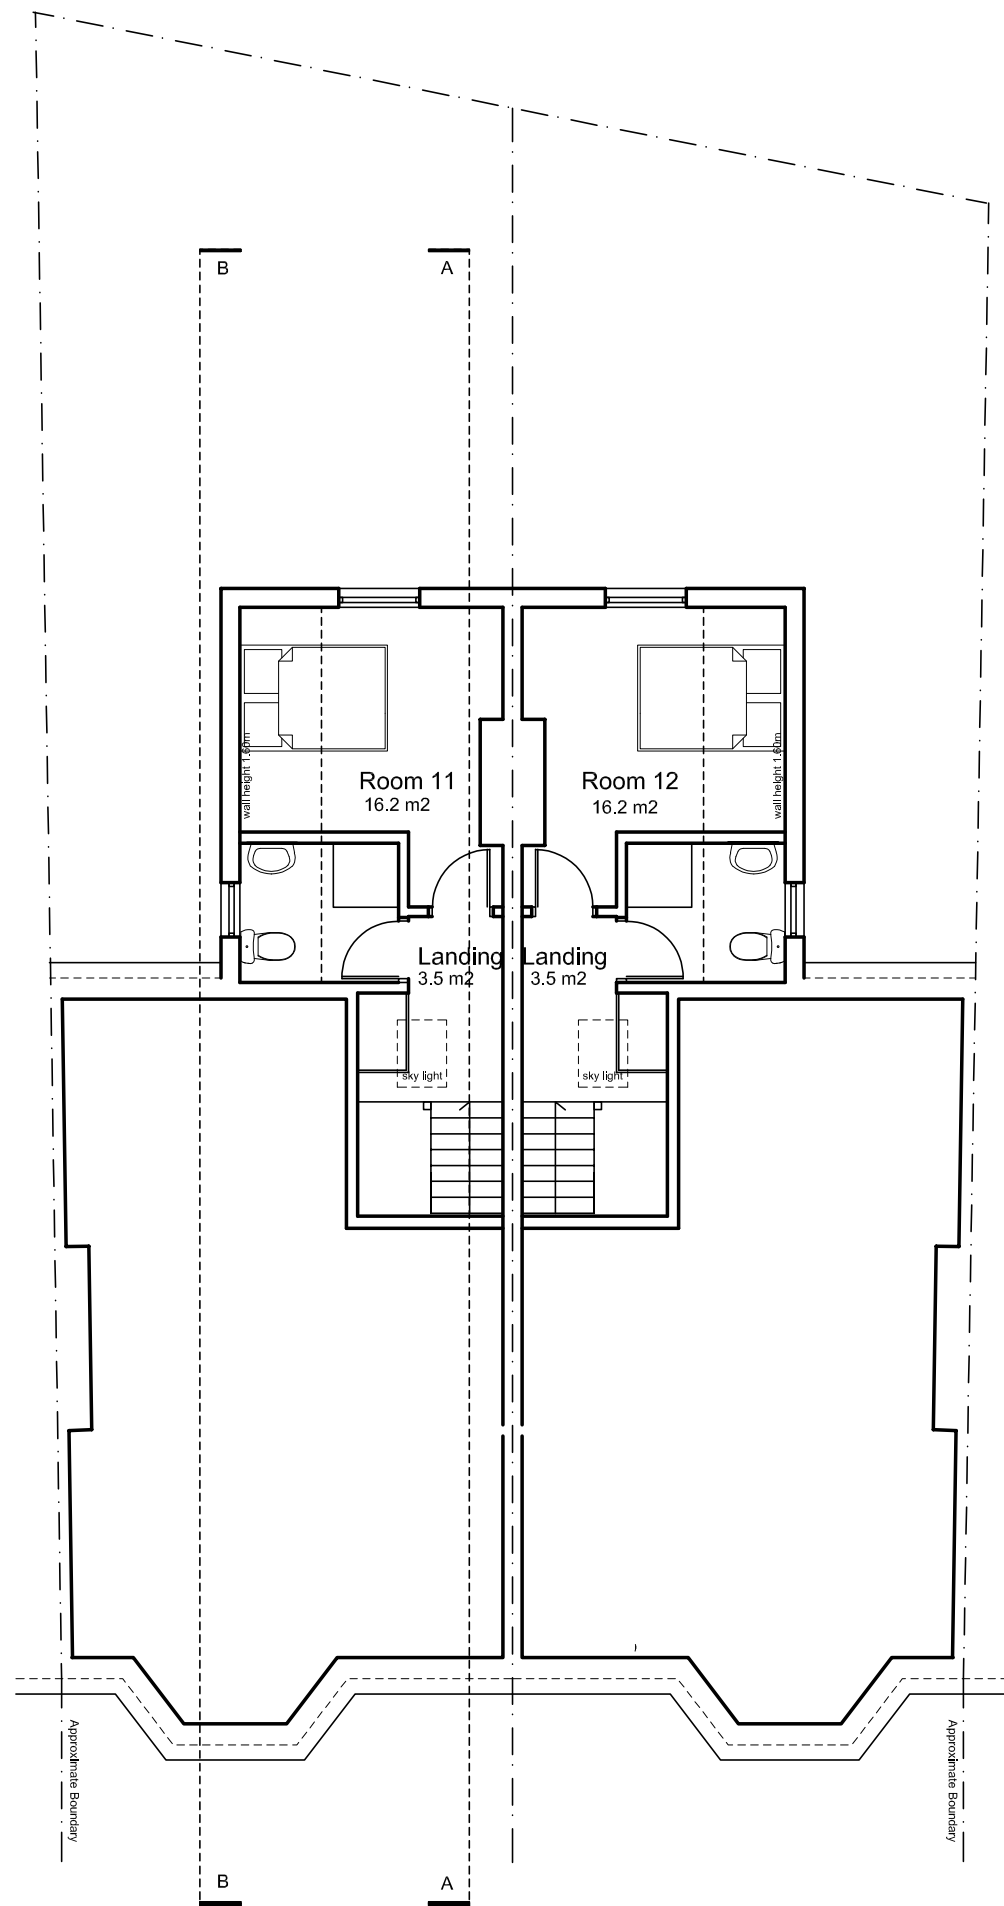


 

Loft Plan

Total 39.4m² GIA

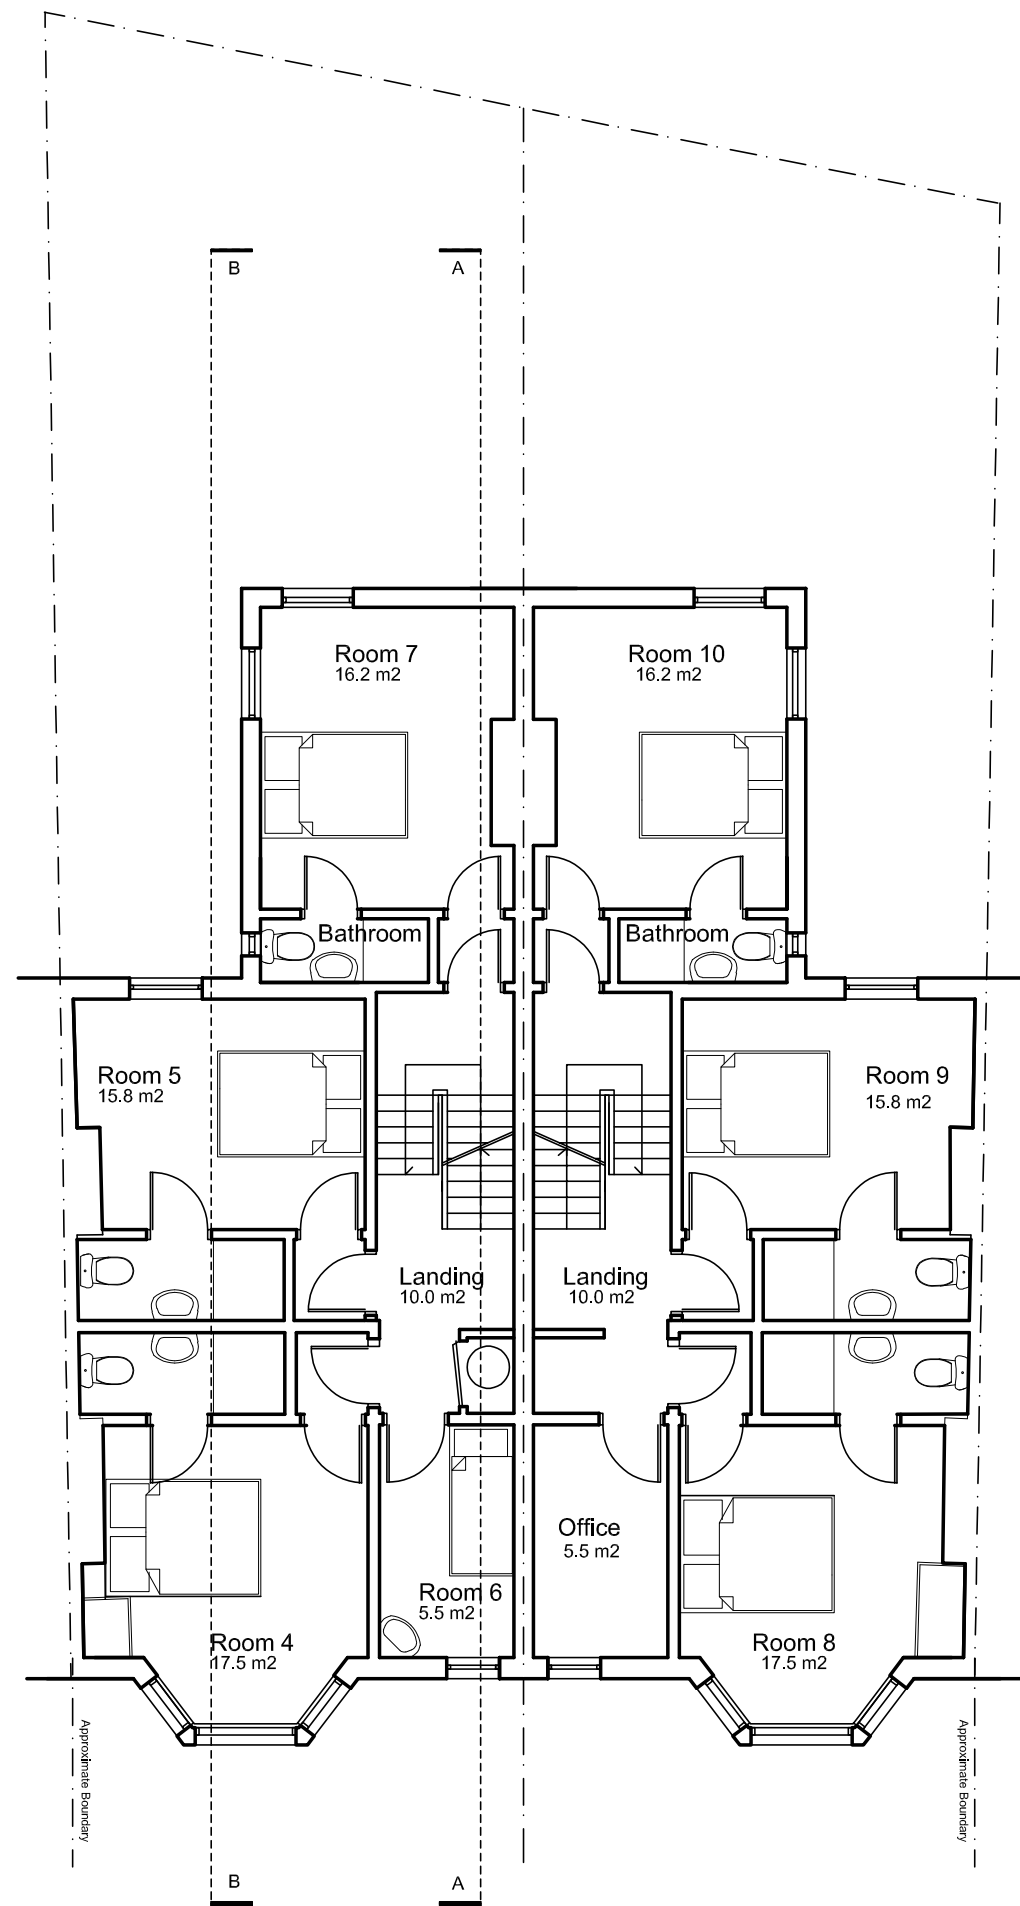

First Floor Plan

Total 124.5m² GIA

195/197 Sumatra Road NW6 1PG
Loft conversion, rear ground floor extension
Existing Floor Plans

Monika Fast
ARCHITECTURE • PLANNING • DESIGN

Lighthouse Design Solutions Ltd
53 Long Lane, London N3 2HY
monika@lighthousedesignsolutions.co.uk

Project 195/197 Sumatra Rd

Client Stefan Hoffart

Date Feb 2023

Scale 1 : 100

Drwg no PI 004