



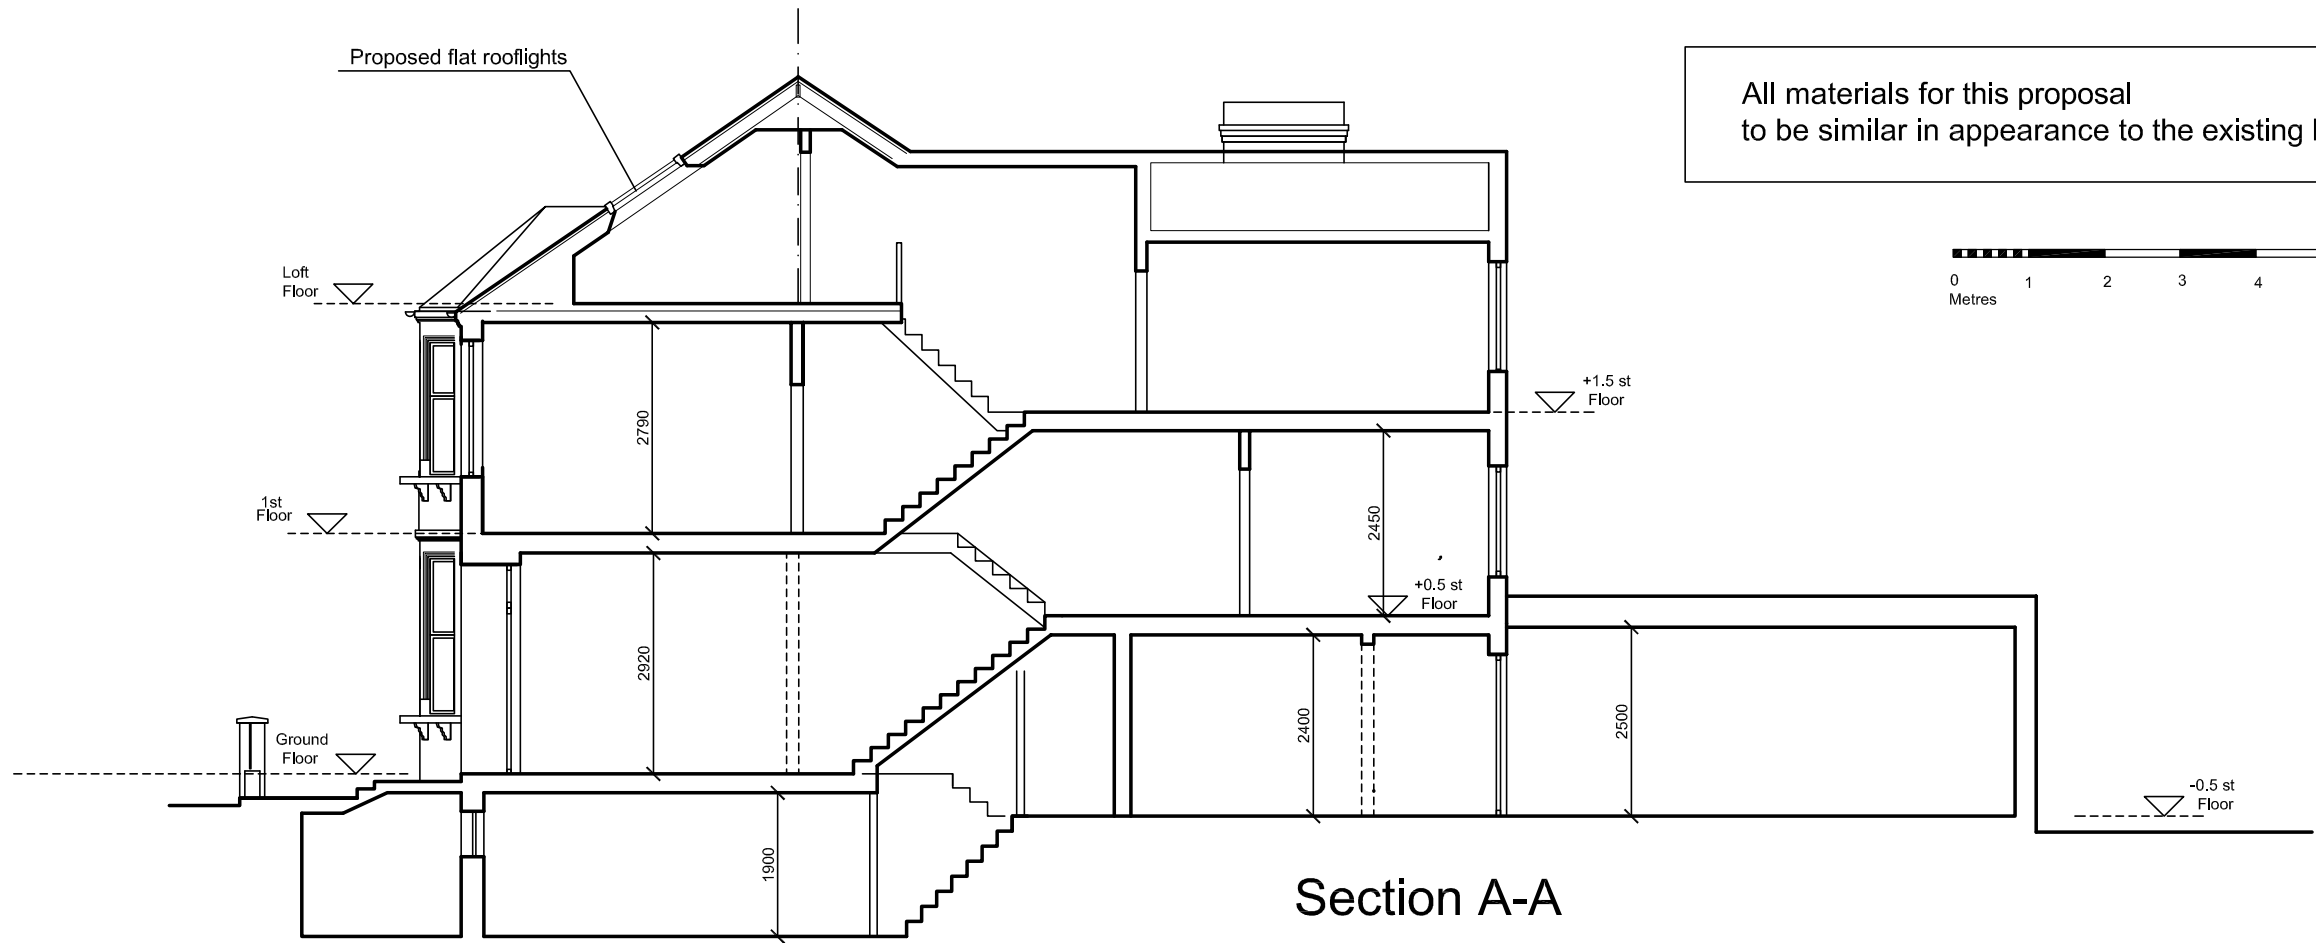


STRUCTURES TO BE REMOVED

All materials for this proposal
to be similar in appearance to the existing house.

 

Section A-A

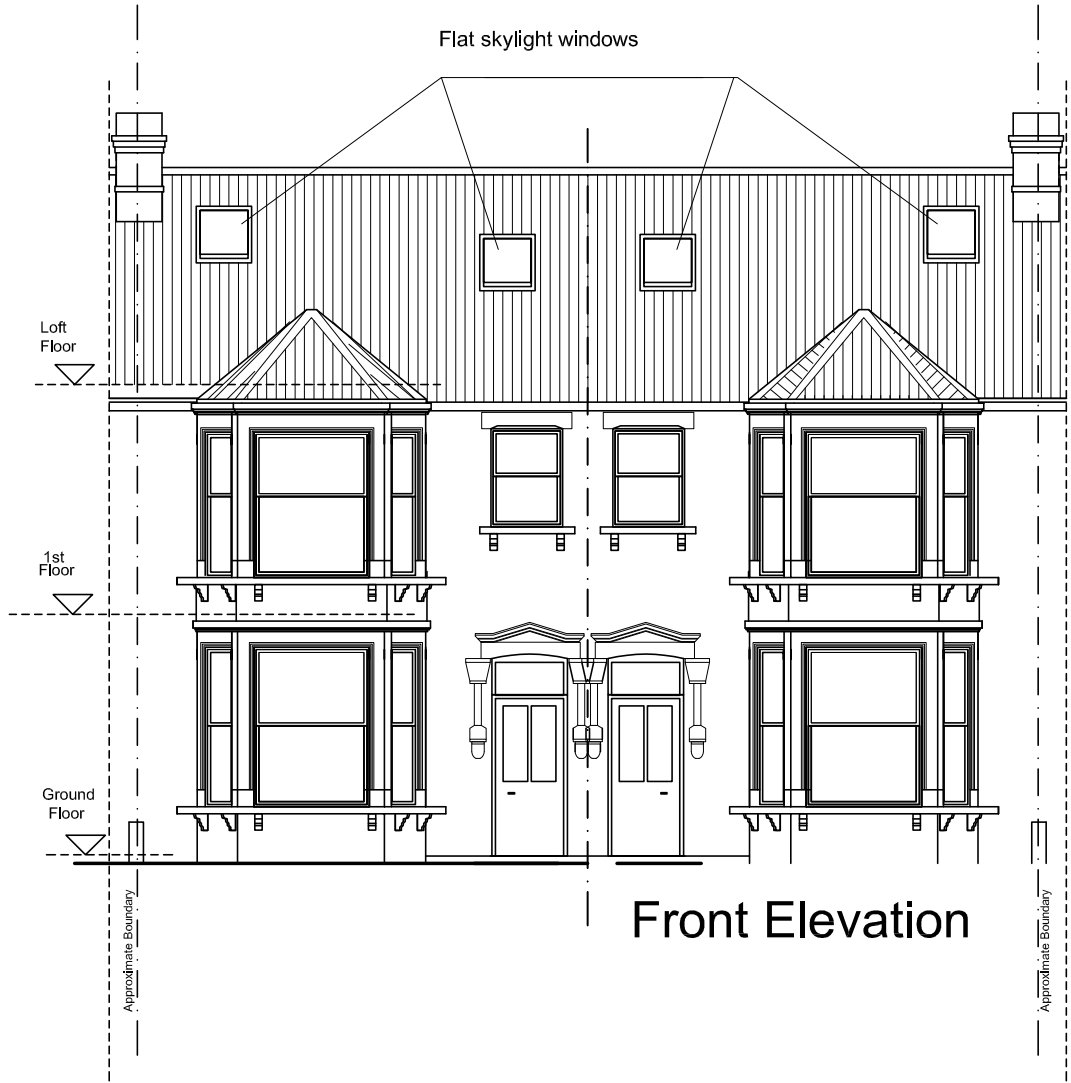

Front Elevation



Rear Elevation

195/197 Sumatra Road NW6 1PG
Loft conversion, rear ground floor extension
Proposed Elevations, sections

Monika Fast
ARCHITECTURE · PLANNING · DESIGN

Lighthouse Design Solutions Ltd
53 Long Lane, London N3 2HY
monika@lighthousedesignsolutions.co.uk

Project 195/197 Sumatra Rd

Client Stefan Hoffart

Date Feb 2023

Scale 1 : 100

Drwg no PI 009