


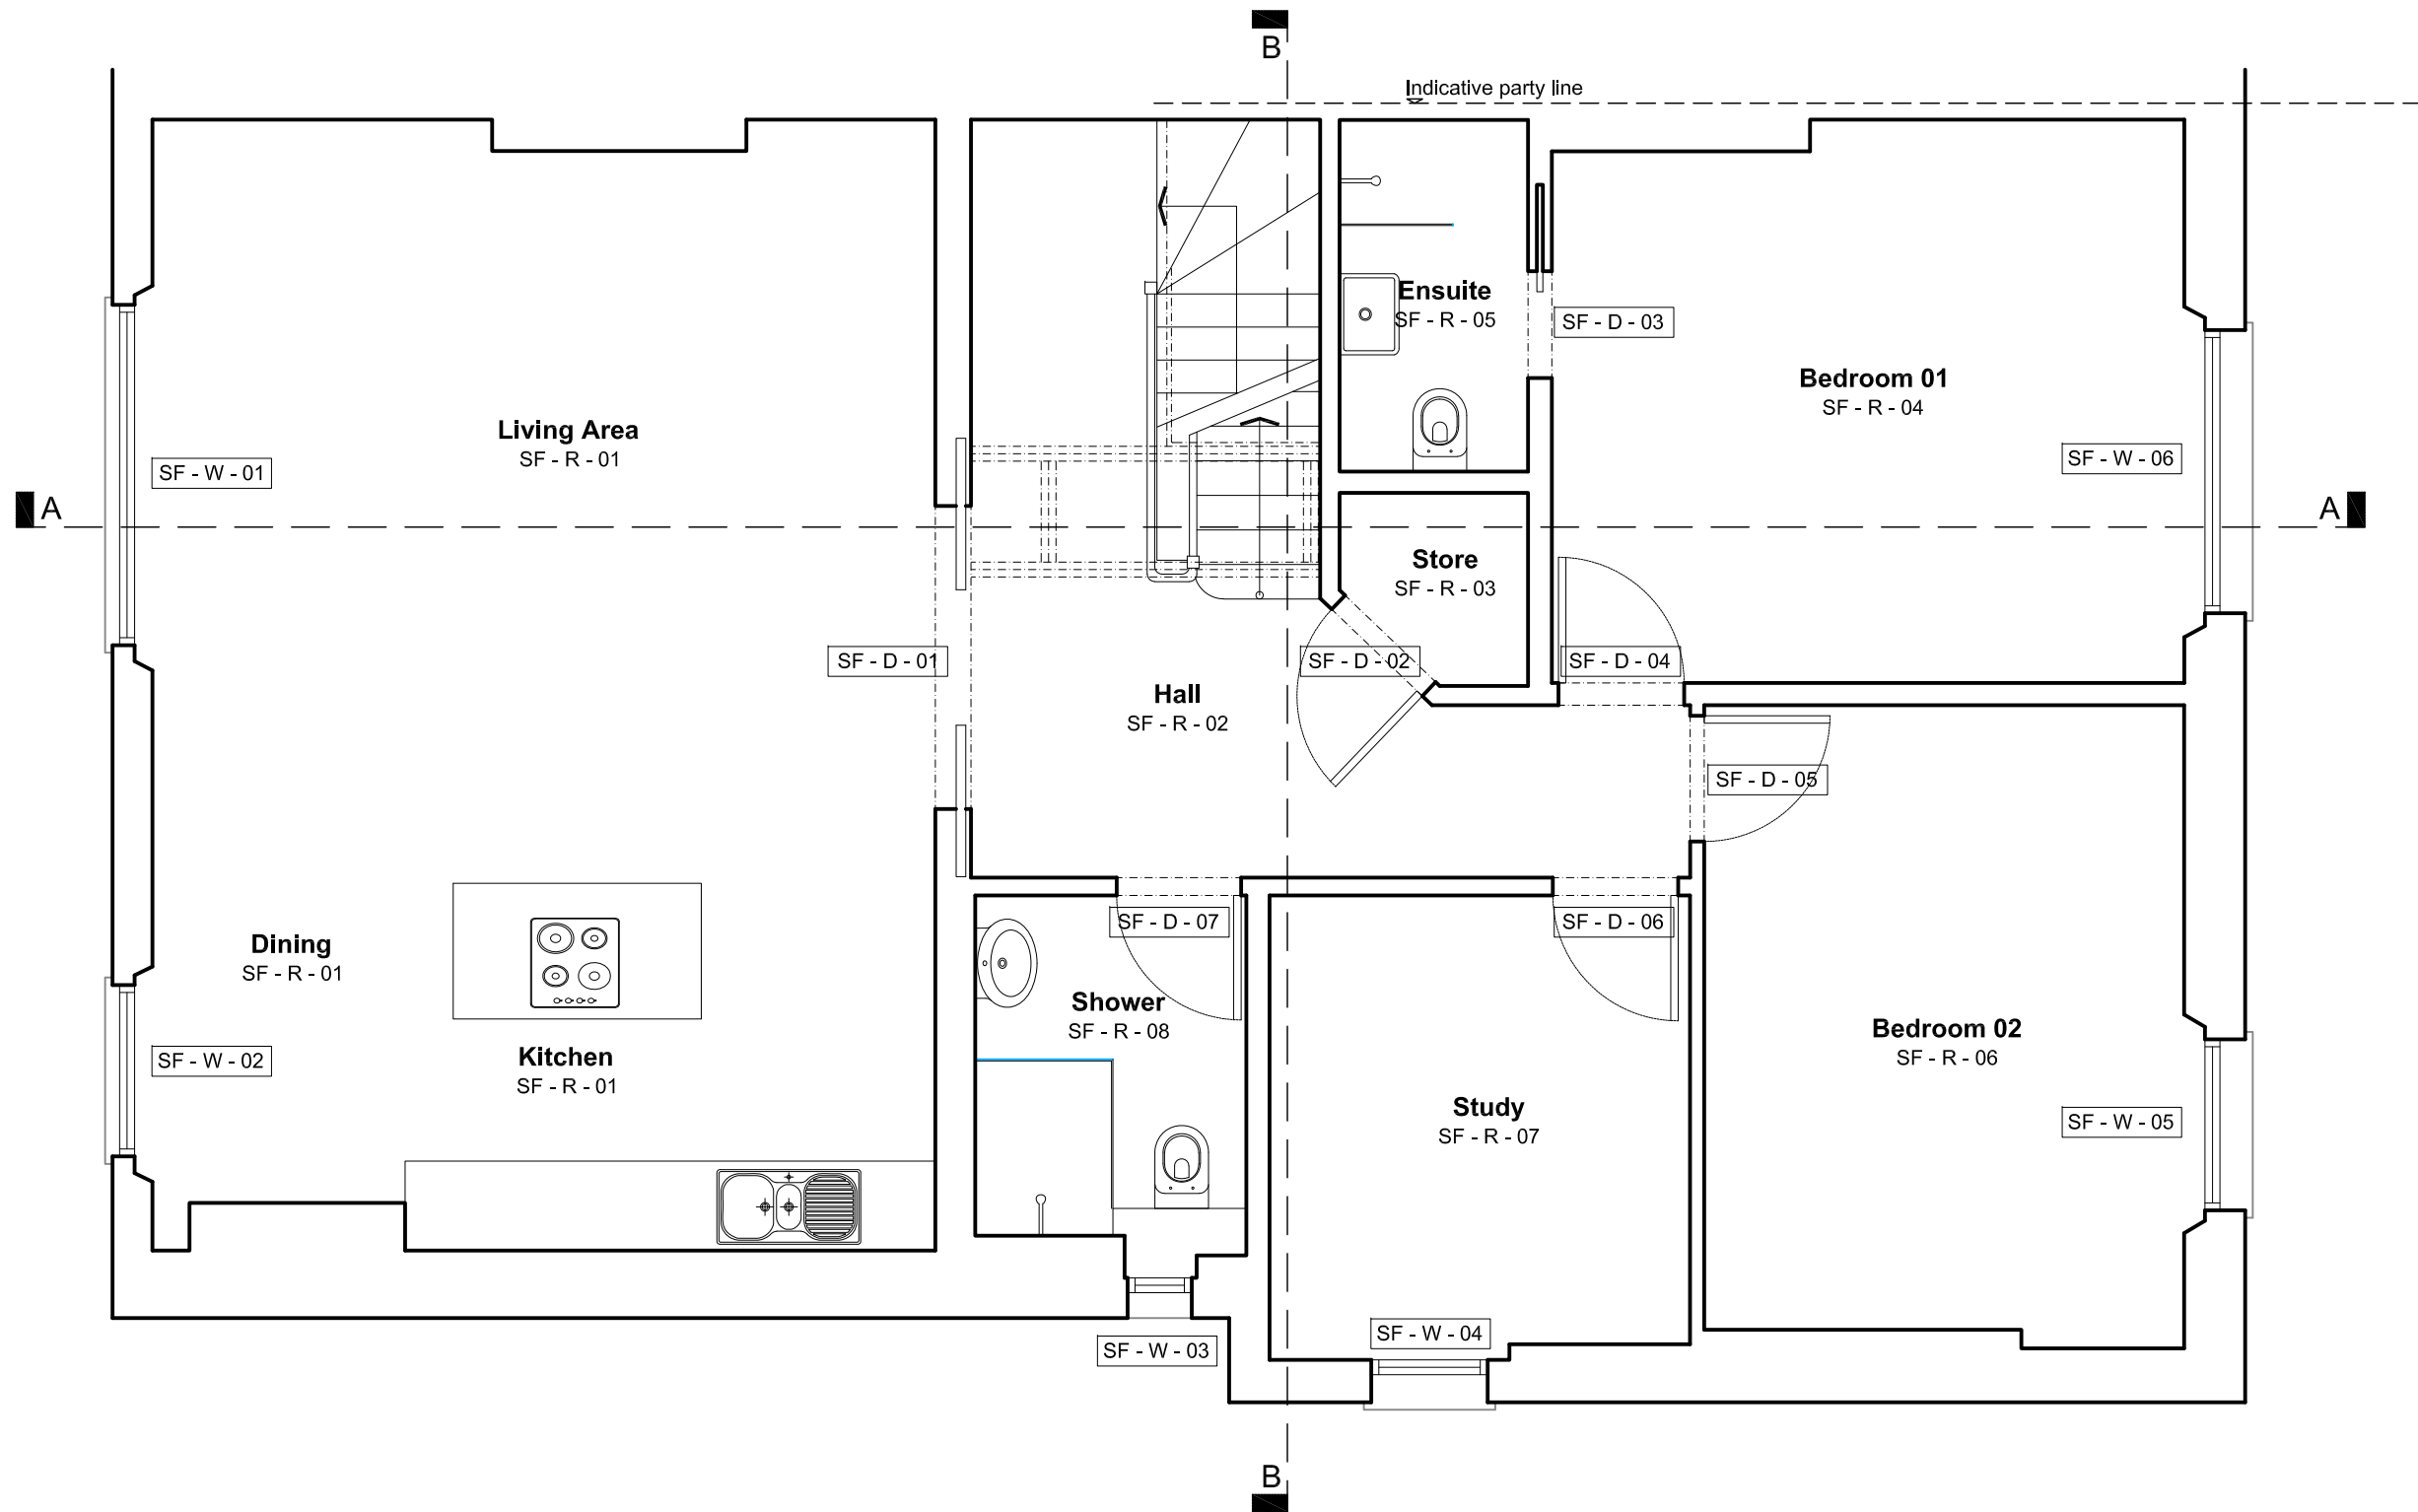

EXISTING SECOND FLOOR PLAN
SCALE 1:50


0.0 0.5 1.0 1.5 2.0 2.5m

Date: 15.03.2023 Scale: 1/50@A3 Revision: A

THIS DRAWING IS PREPARED SOLELY FOR DESIGN AND PLANNING
SUBMISSION PURPOSES. IT IS NOT INTENDED OR SUITABLE FOR EITHER
BUILDING REGULATIONS OR CONSTRUCTION PURPOSES AND SHOULD
NOT BE USED FOR SUCH

Flat 3, No.3 Belsize Park, London NW3 4ET

039_012a

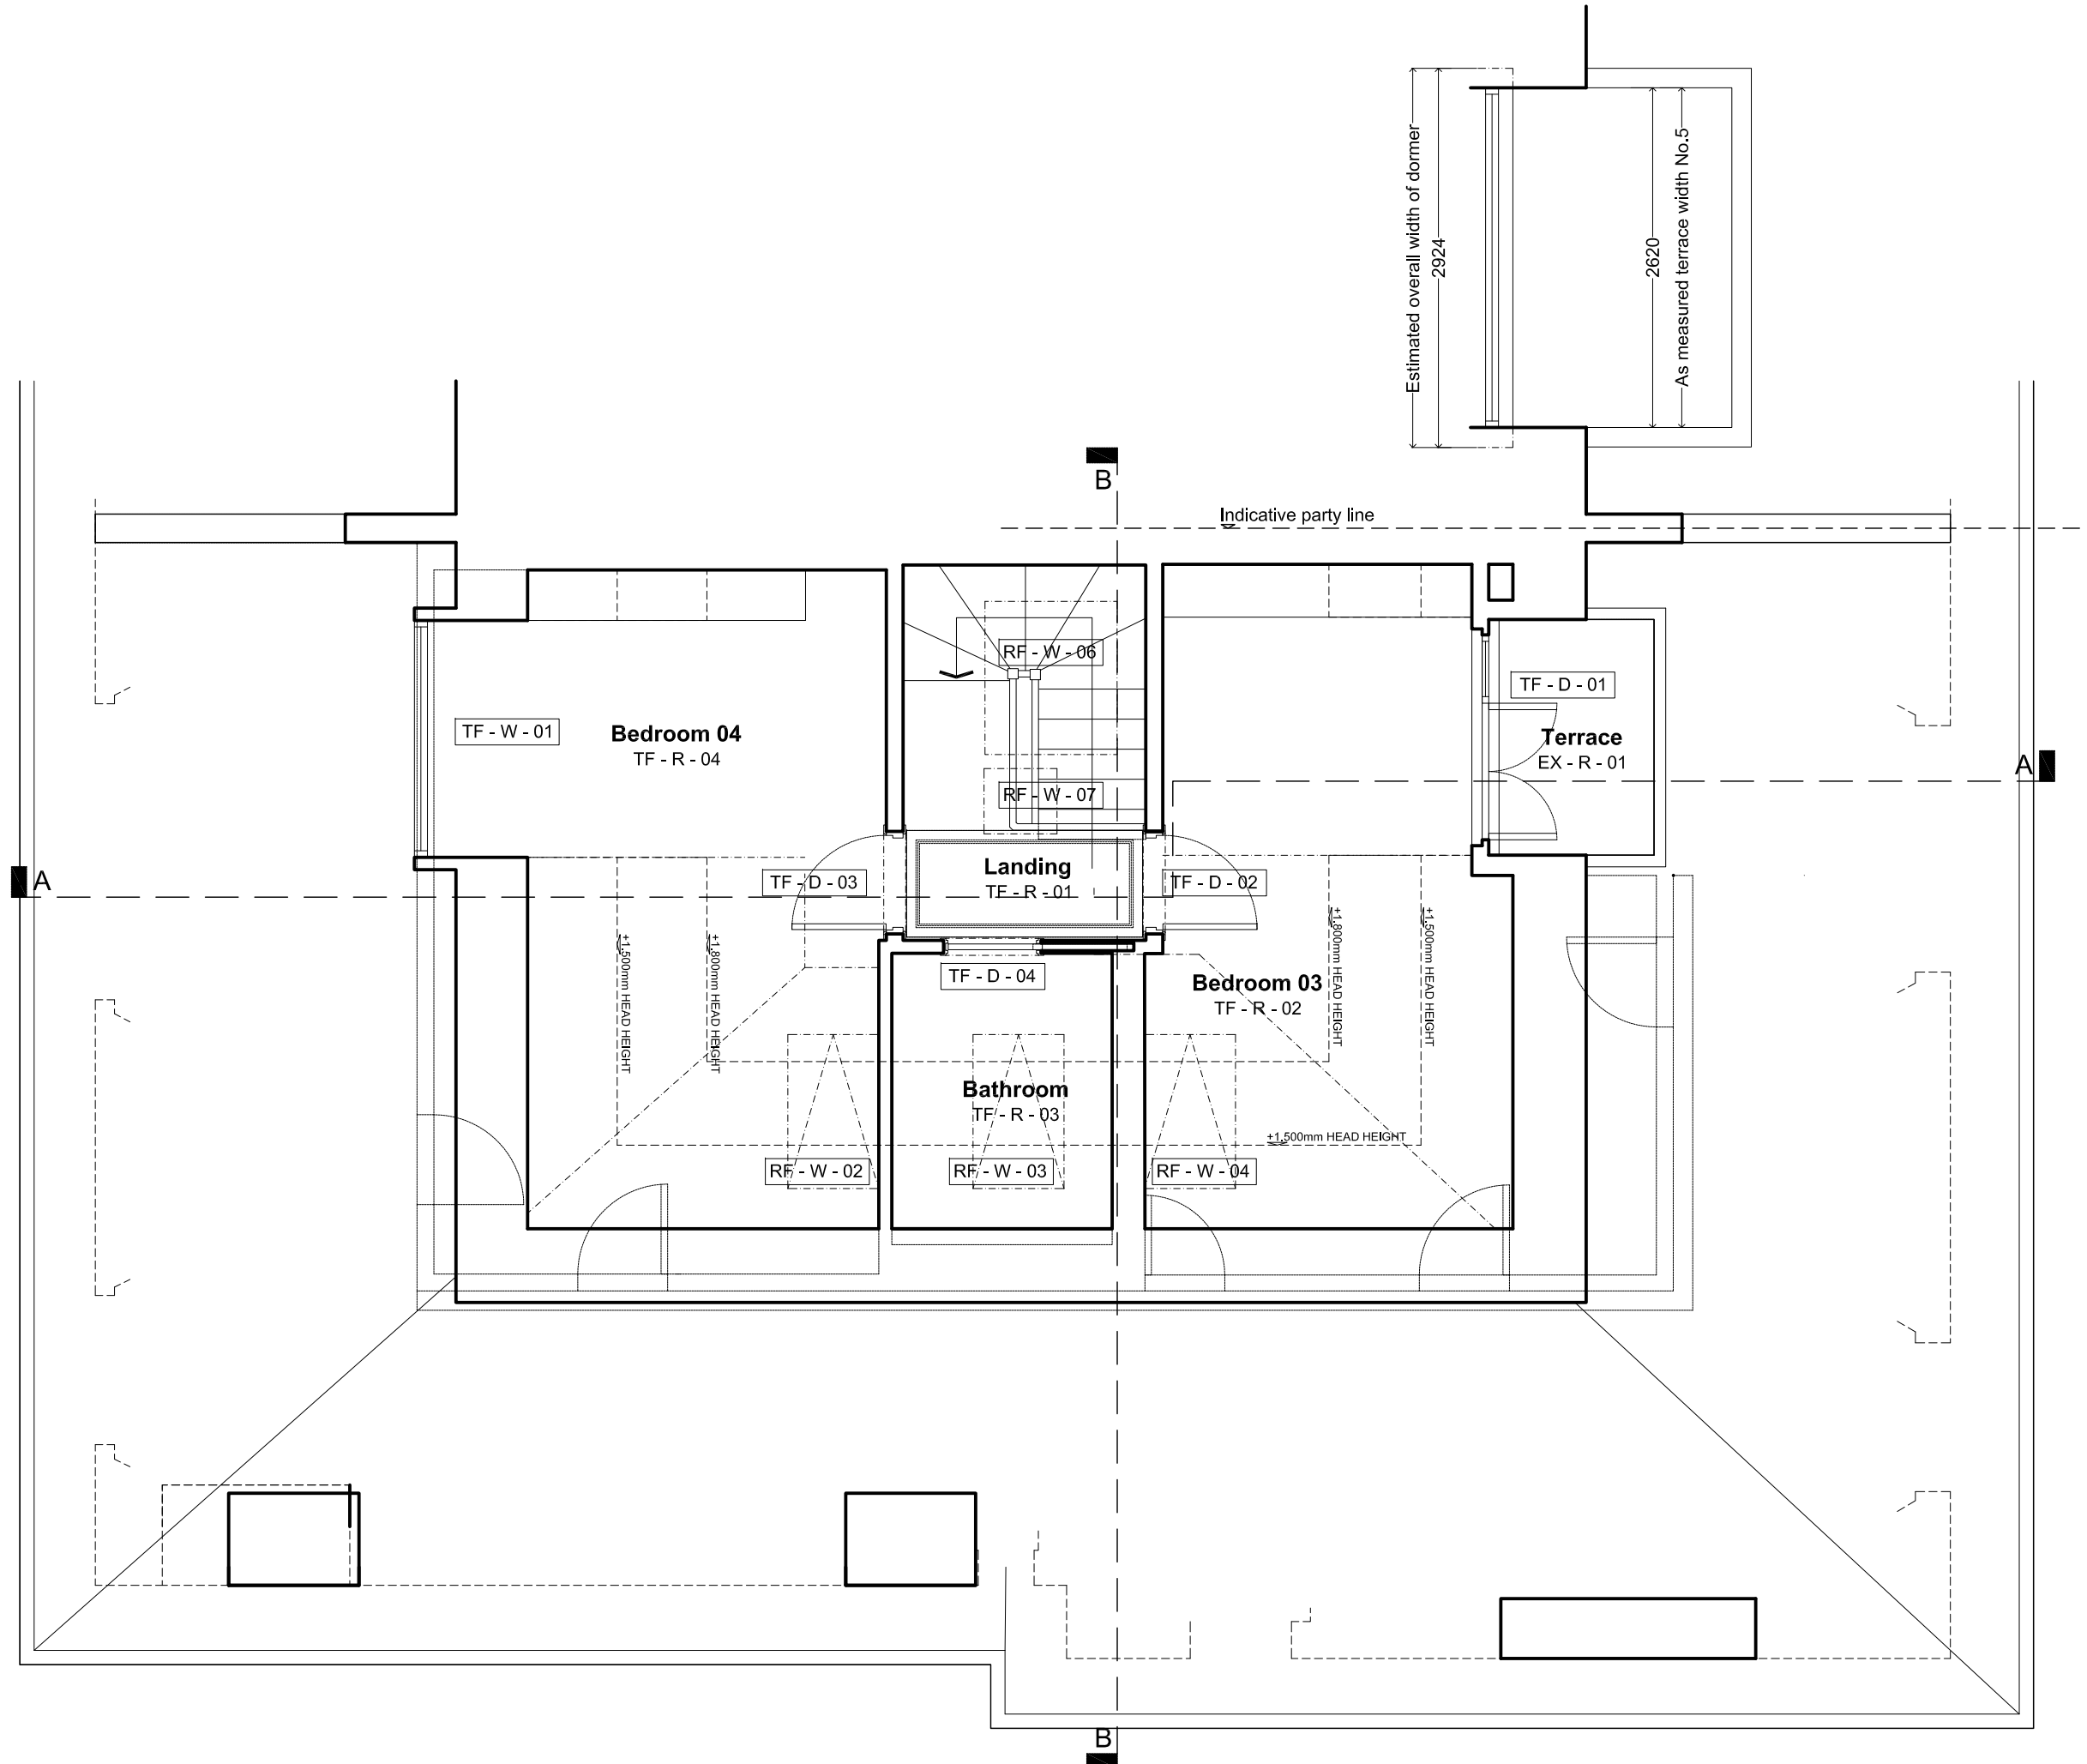

Allen
architects

EXISTING THIRD FLOOR PLAN
SCALE 1:50

0.0 0.5 1.0 1.5 2.0 2.5m

Date: 15.03.2023 Scale: 1/50@A3 Revision: A


THIS DRAWING IS PREPARED SOLELY FOR DESIGN AND PLANNING
SUBMISSION PURPOSES. IT IS NOT INTENDED OR SUITABLE FOR EITHER
BUILDING REGULATIONS OR CONSTRUCTION PURPOSES AND SHOULD
NOT BE USED FOR SUCH

Flat 3, No.3 Belsize Park, London NW3 4ET

039_013a



ROOF PLAN

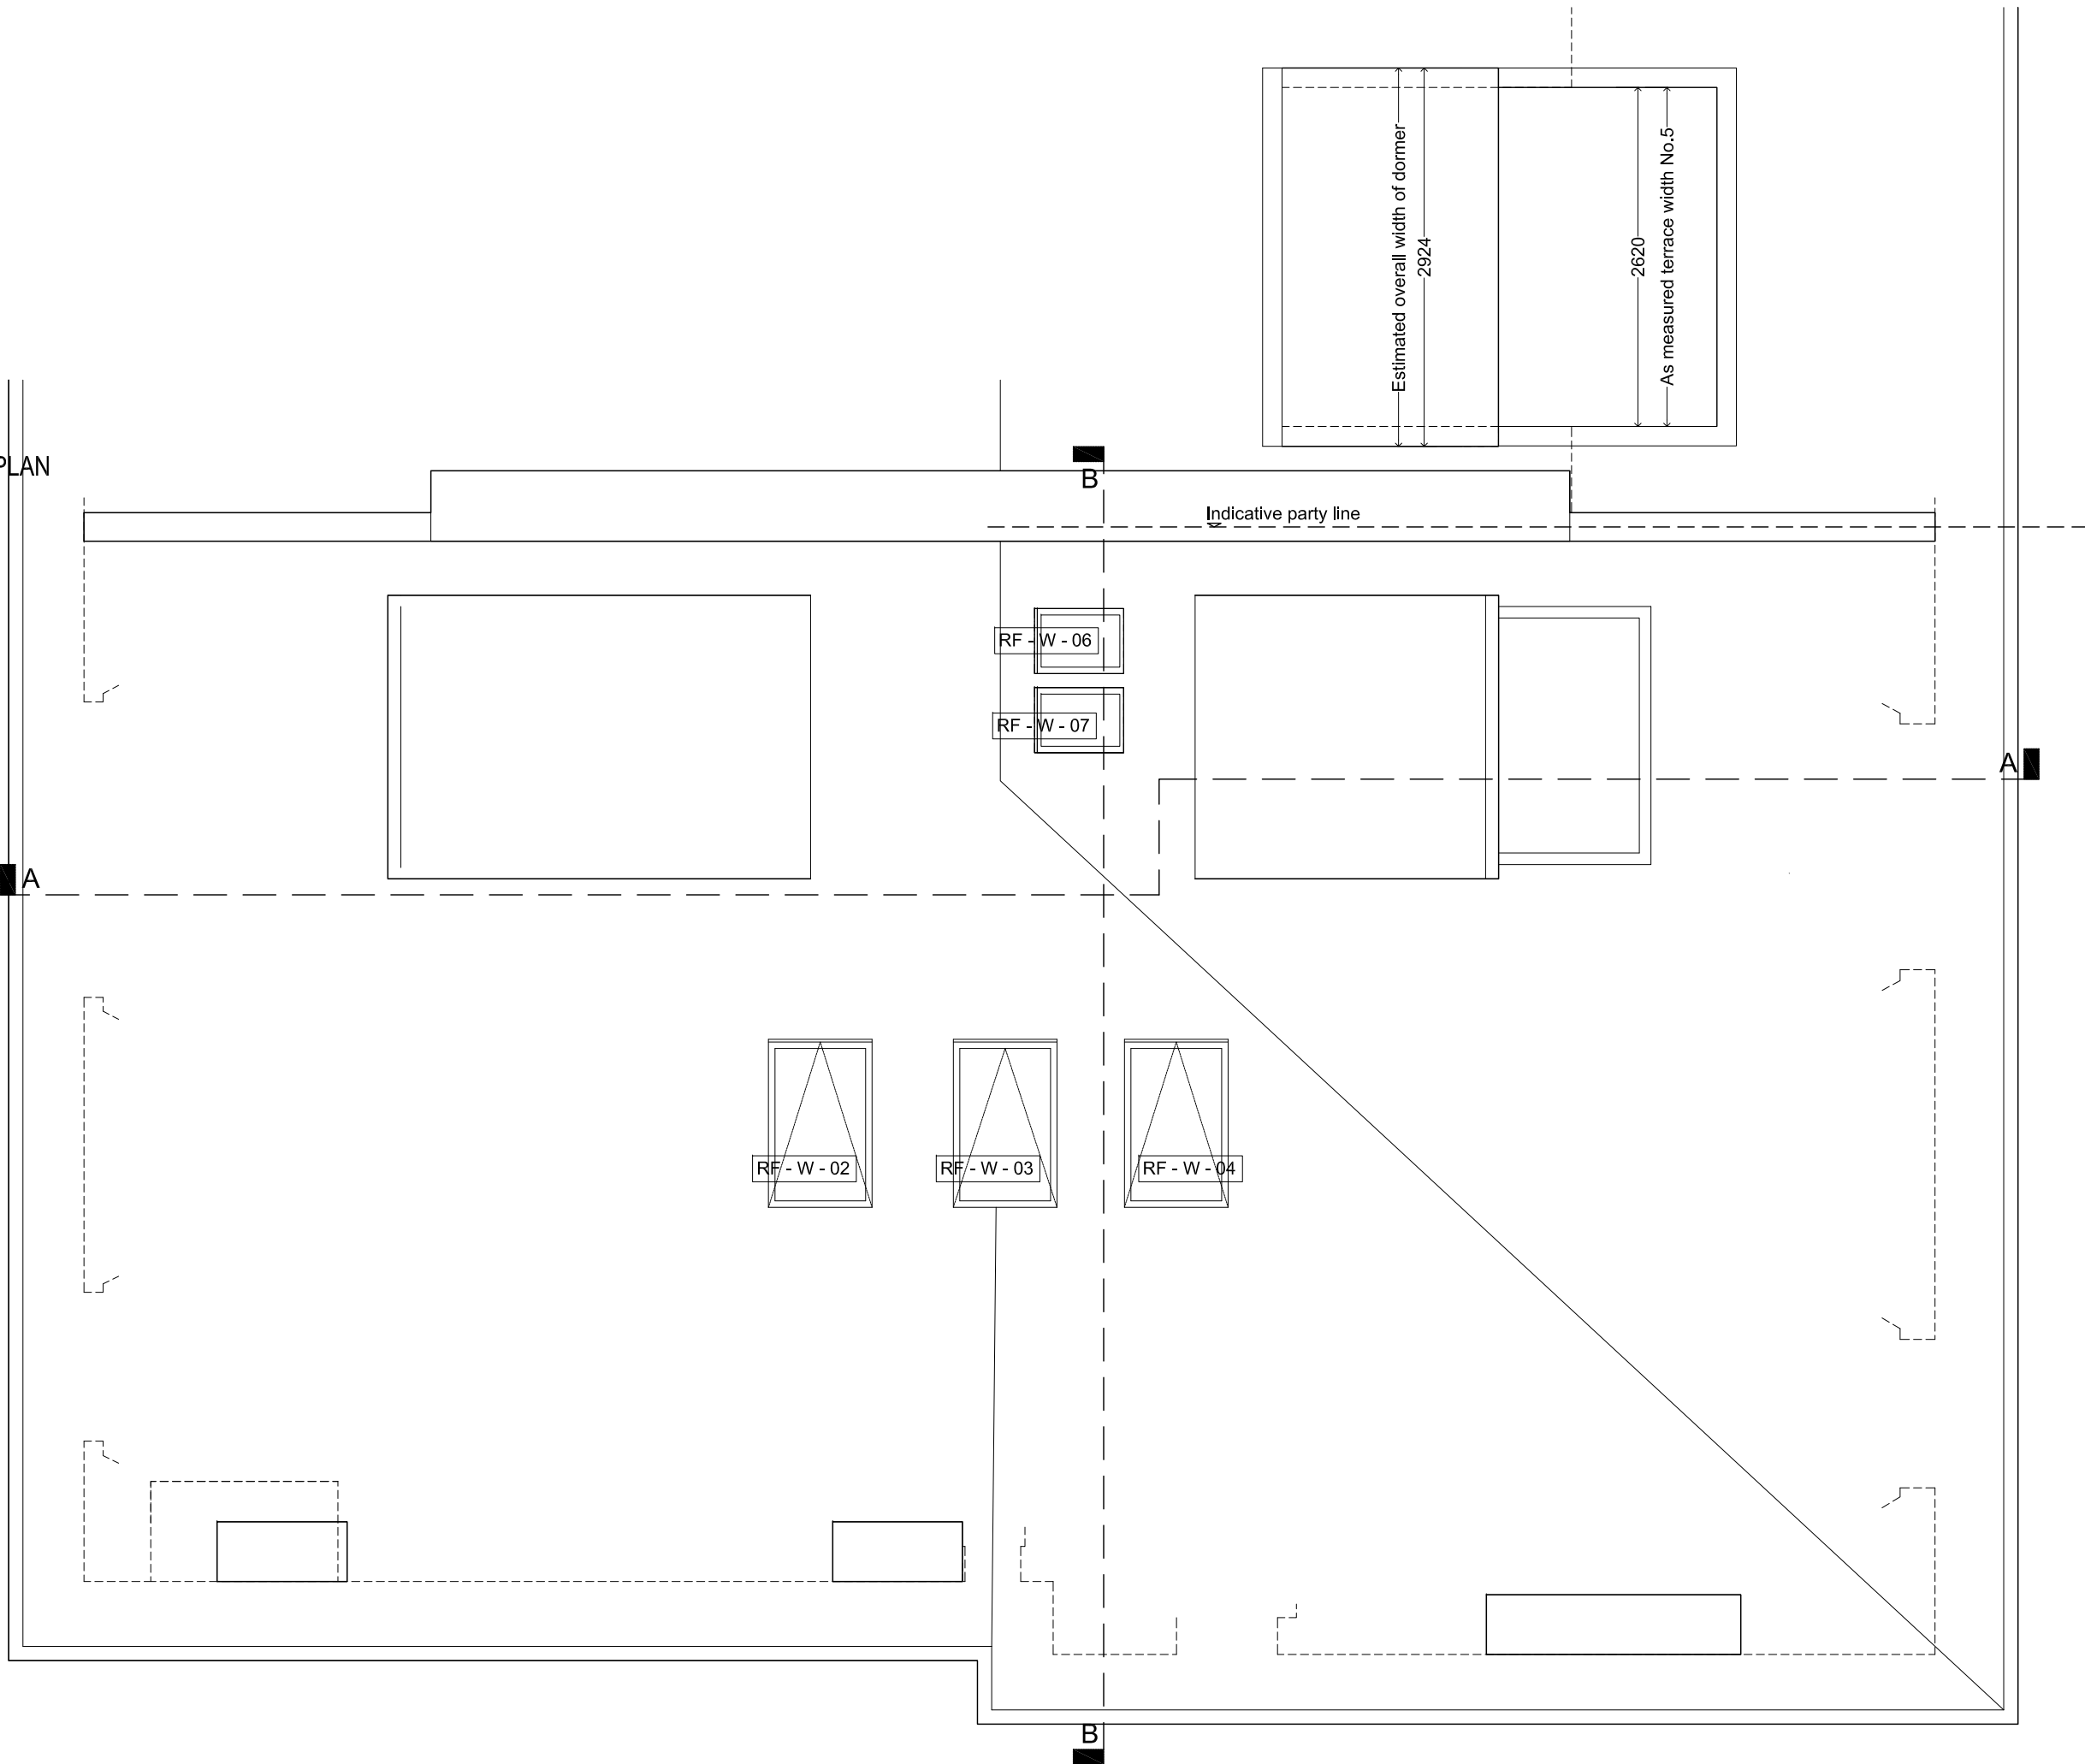

Allen
architects



EXISTING ROOF PLAN
SCALE 1:50

0.0 0.5 1.0 1.5 2.0 2.5m

Date: 15.03.2023 Scale: 1/50@A3 Revision: A

THIS DRAWING IS PREPARED SOLELY FOR DESIGN AND PLANNING
SUBMISSION PURPOSES. IT IS NOT INTENDED OR SUITABLE FOR EITHER
BUILDING REGULATIONS OR CONSTRUCTION PURPOSES AND SHOULD
NOT BE USED FOR SUCH

Flat 3, No.3 Belsize Park, London NW3 4ET


039_014a



EXISTING FRONT ELEVATION

SCALE 1:200

0.0 2.0 4.0 6.0 8.0 10.0m

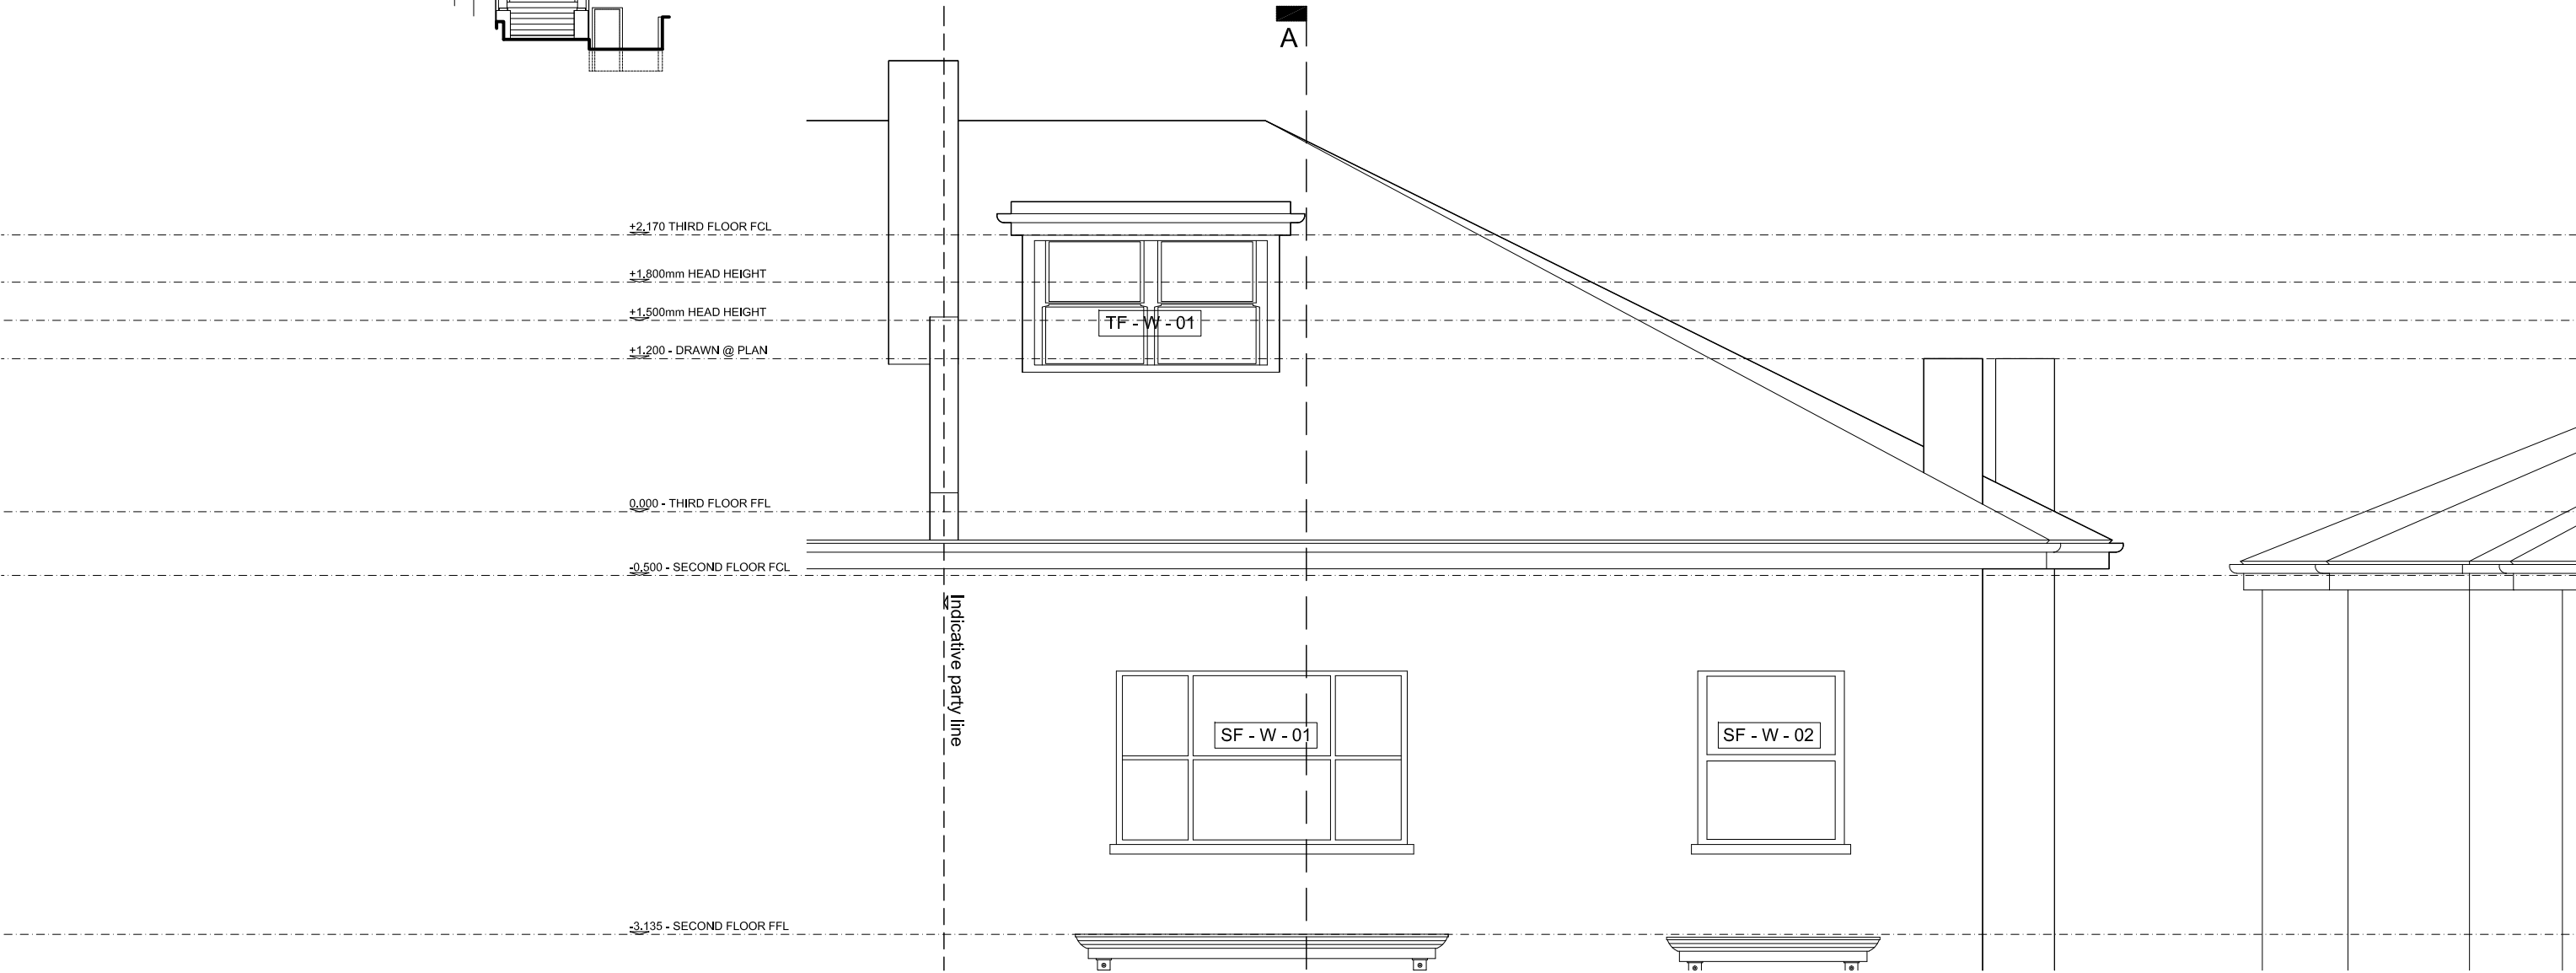

EXISTING FRONT ELEVATION

SCALE 1:50

0.0 0.5 1.0 1.5 2.0 2.5m

Date: 15.03.2023

Scale: 1/50@A3

Revision: A

THIS DRAWING IS PREPARED SOLELY FOR DESIGN AND PLANNING
SUBMISSION PURPOSES. IT IS NOT INTENDED OR SUITABLE FOR EITHER
BUILDING REGULATIONS OR CONSTRUCTION PURPOSES AND SHOULD
NOT BE USED FOR SUCH

Flat 3, No.3 Belsize Park, London NW3 4ET

039_020a

Allen

architects

SCALE 1:200



SCALE 1:50


Date: 15.03.2023 **Scale:** 1/50@A3 **Revision:** A

Date: 15.03.2023 **Scale:** 1/50@A3 **Revision:** A

Date: 15.03.2023 **Scale:** 1/50@A3 **Revision:** A

Flat 3, No.3 Belsize Park, London NW3 4ET


039_021a

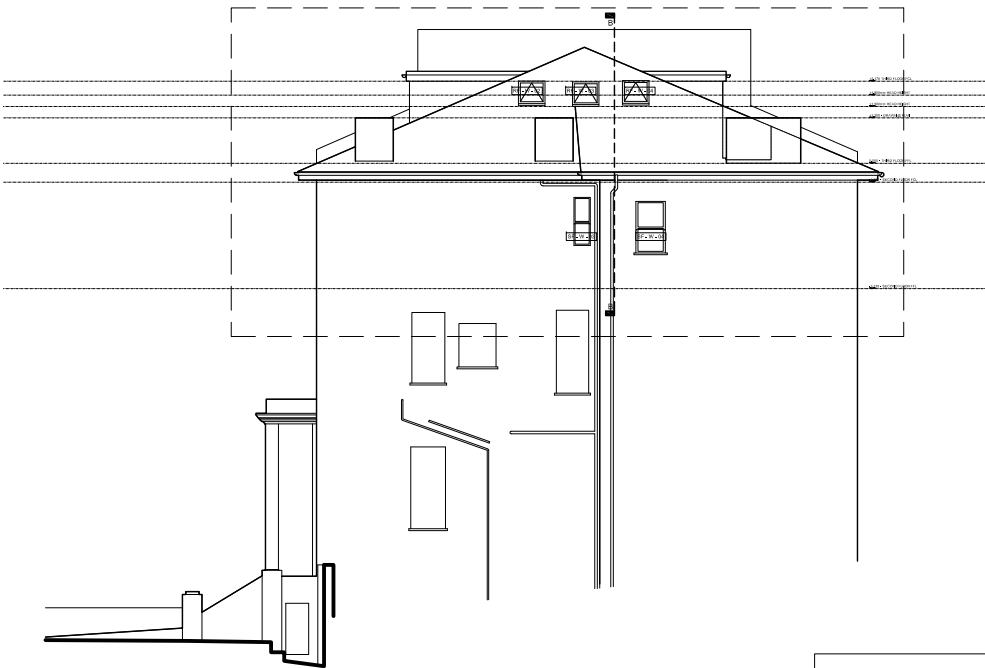

EXISTING SIDE ELEVATION

SCALE 1:200

0.0 2.0 4.0 6.0 8.0 10.0m

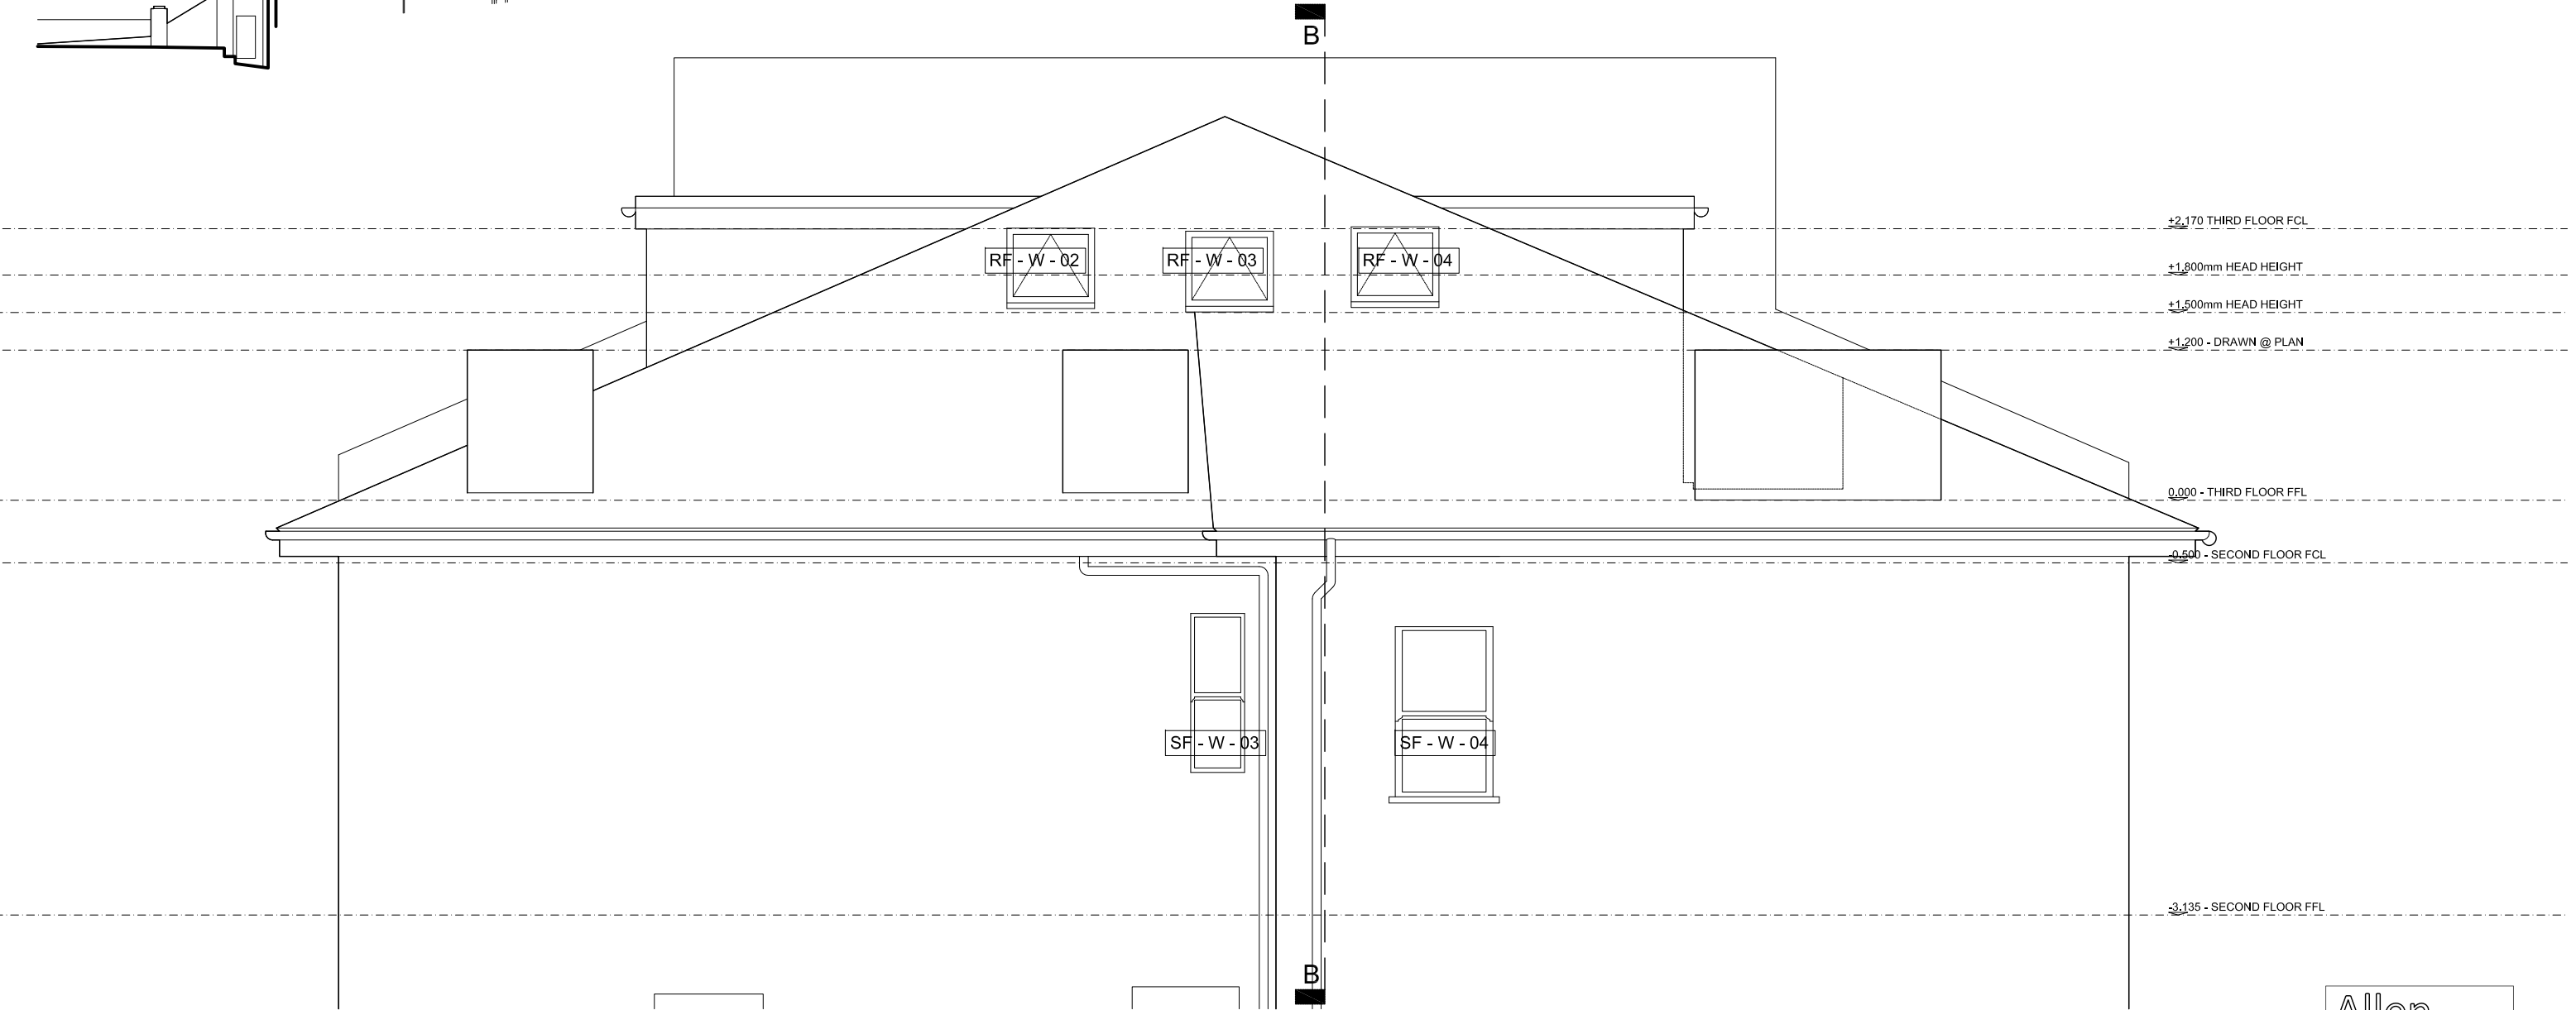

+2.170 THIRD FLOOR FCL

+1.800mm HEAD HEIGHT

+1.500mm HEAD HEIGHT

+1.200 - DRAWN @ PLAN

0.000 - THIRD FLOOR FFL

0.500 - SECOND FLOOR FCL

-3.135 - SECOND FLOOR FFL

Allen

architects

EXISTING SIDE ELEVATION

SCALE 1:50

0.0 0.5 1.0 1.5 2.0 2.5m

Date: 15.03.2023


Scale: 1/50@A3

Revision: A


THIS DRAWING IS PREPARED SOLELY FOR DESIGN AND PLANNING
SUBMISSION PURPOSES. IT IS NOT INTENDED OR SUITABLE FOR EITHER
BUILDING REGULATIONS OR CONSTRUCTION PURPOSES AND SHOULD
NOT BE USED FOR SUCH

Flat 3, No.3 Belsize Park, London NW3 4ET

039_022a

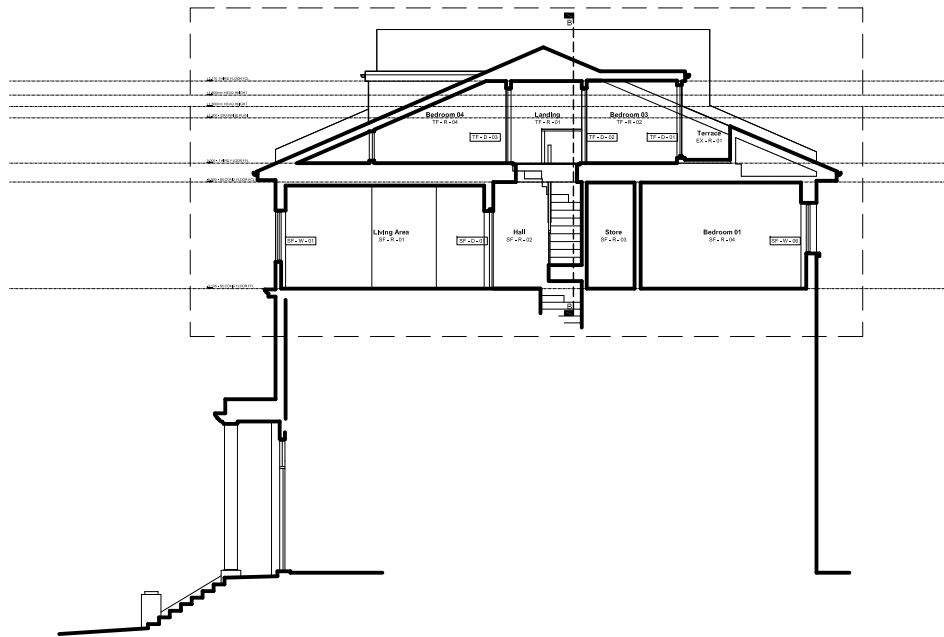

EXISTING SECTION A - A
SCALE 1:200
0.0 2.0 4.0 6.0 8.0 10.0m

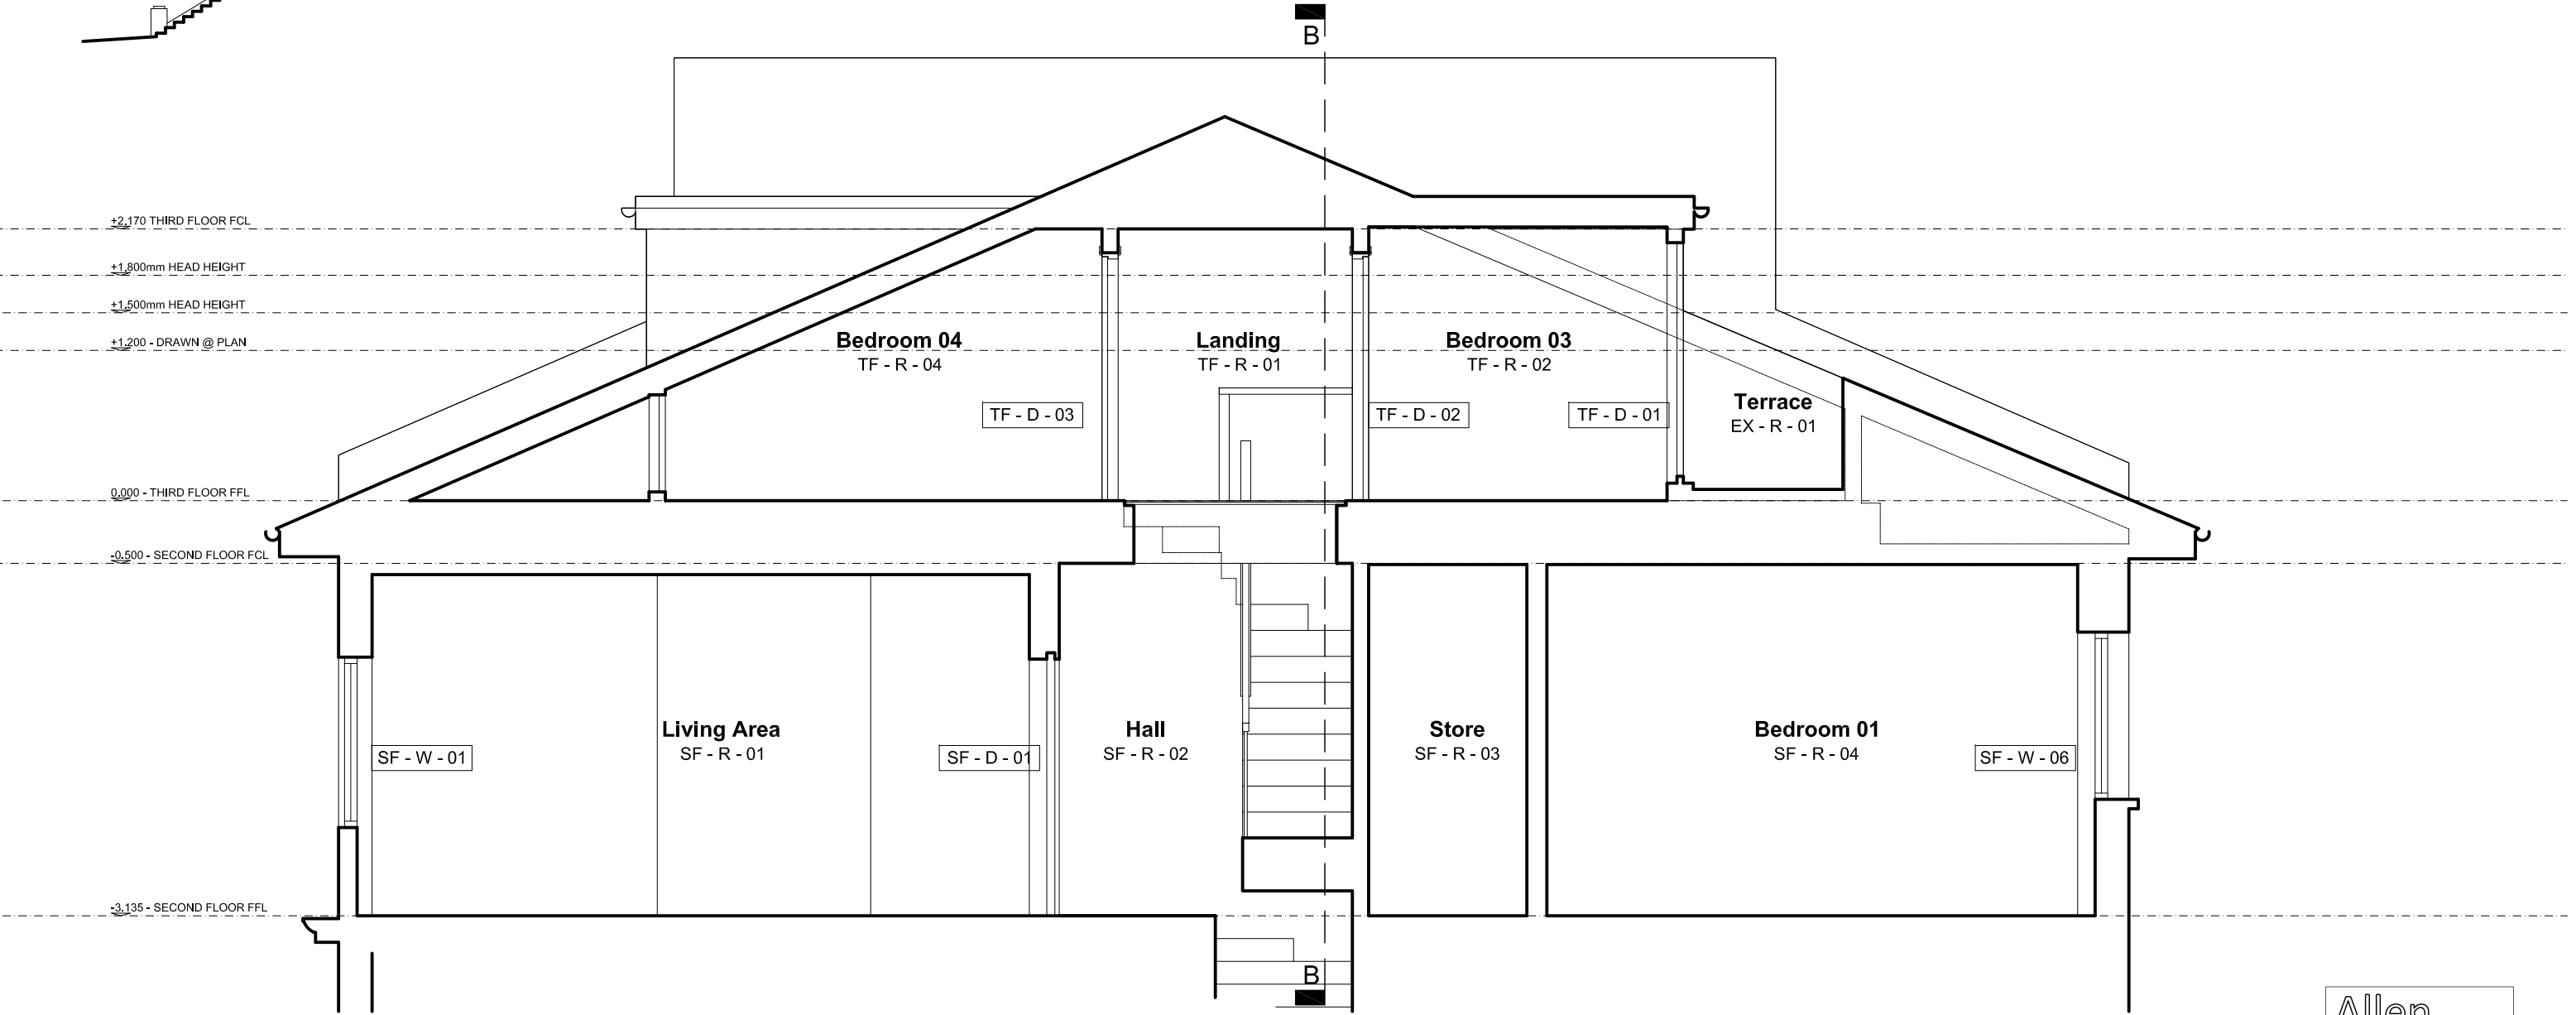

Allen
architects


EXISTING SECTION A - A
SCALE 1:50
0.0 0.5 1.0 1.5 2.0 2.5m

Date: 15.03.2023 Scale: 1/50@A3 Revision: A

THIS DRAWING IS PREPARED SOLELY FOR DESIGN AND PLANNING
SUBMISSION PURPOSES. IT IS NOT INTENDED OR SUITABLE FOR EITHER
BUILDING REGULATIONS OR CONSTRUCTION PURPOSES AND SHOULD
NOT BE USED FOR SUCH

Flat 3, No.3 Belsize Park, London NW3 4ET


039_030a

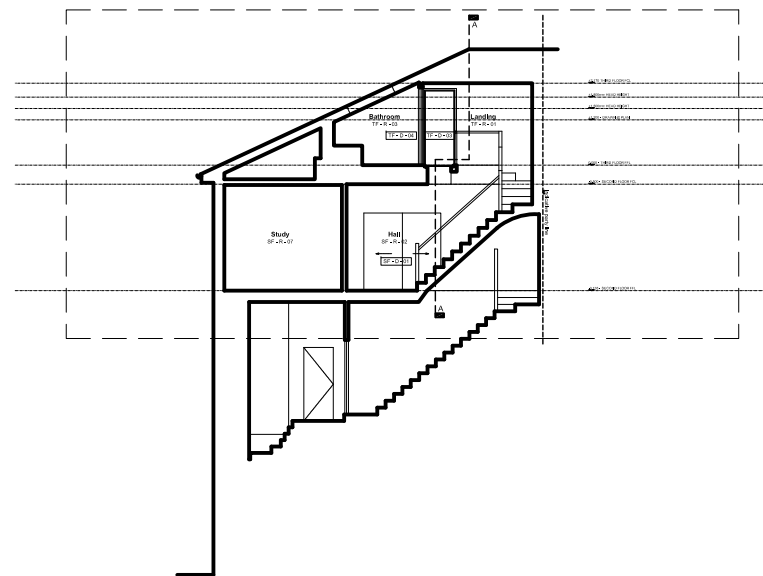

EXISTING SECTION B - B

SCALE 1:200

0.0 2.0 4.0 6.0 8.0 10.0m

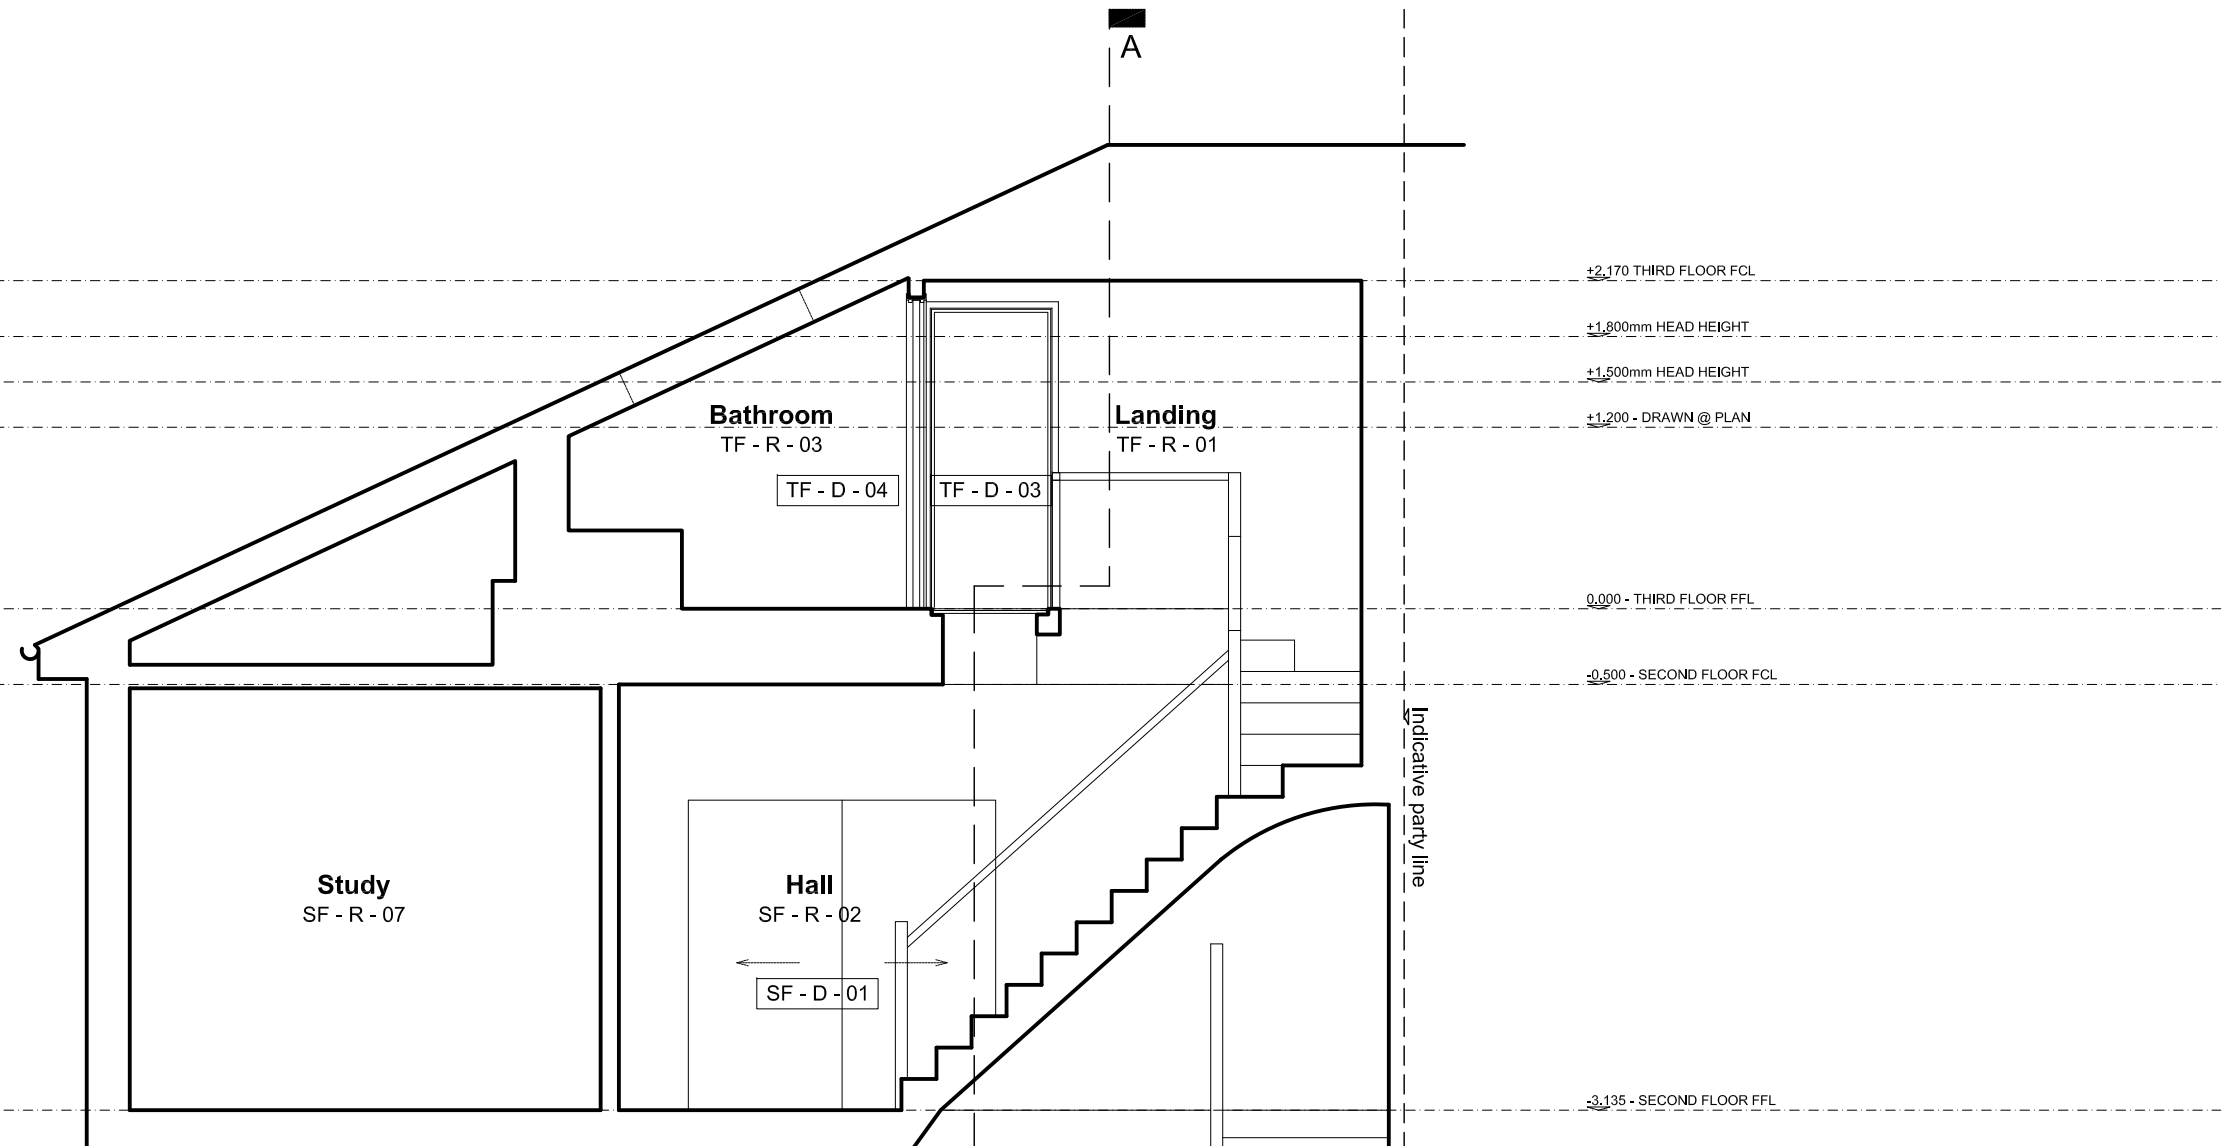

Allen
architects

EXISTING SECTION B - B

SCALE 1:50


0.0 0.5 1.0 1.5 2.0 2.5m

Date: 15.03.2023 Scale: 1/50@A3 Revision: A

THIS DRAWING IS PREPARED SOLELY FOR DESIGN AND PLANNING SUBMISSION PURPOSES. IT IS NOT INTENDED OR SUITABLE FOR EITHER BUILDING REGULATIONS OR CONSTRUCTION PURPOSES AND SHOULD NOT BE USED FOR SUCH

Flat 3, No.3 Belsize Park, London NW3 4ET

039_030a

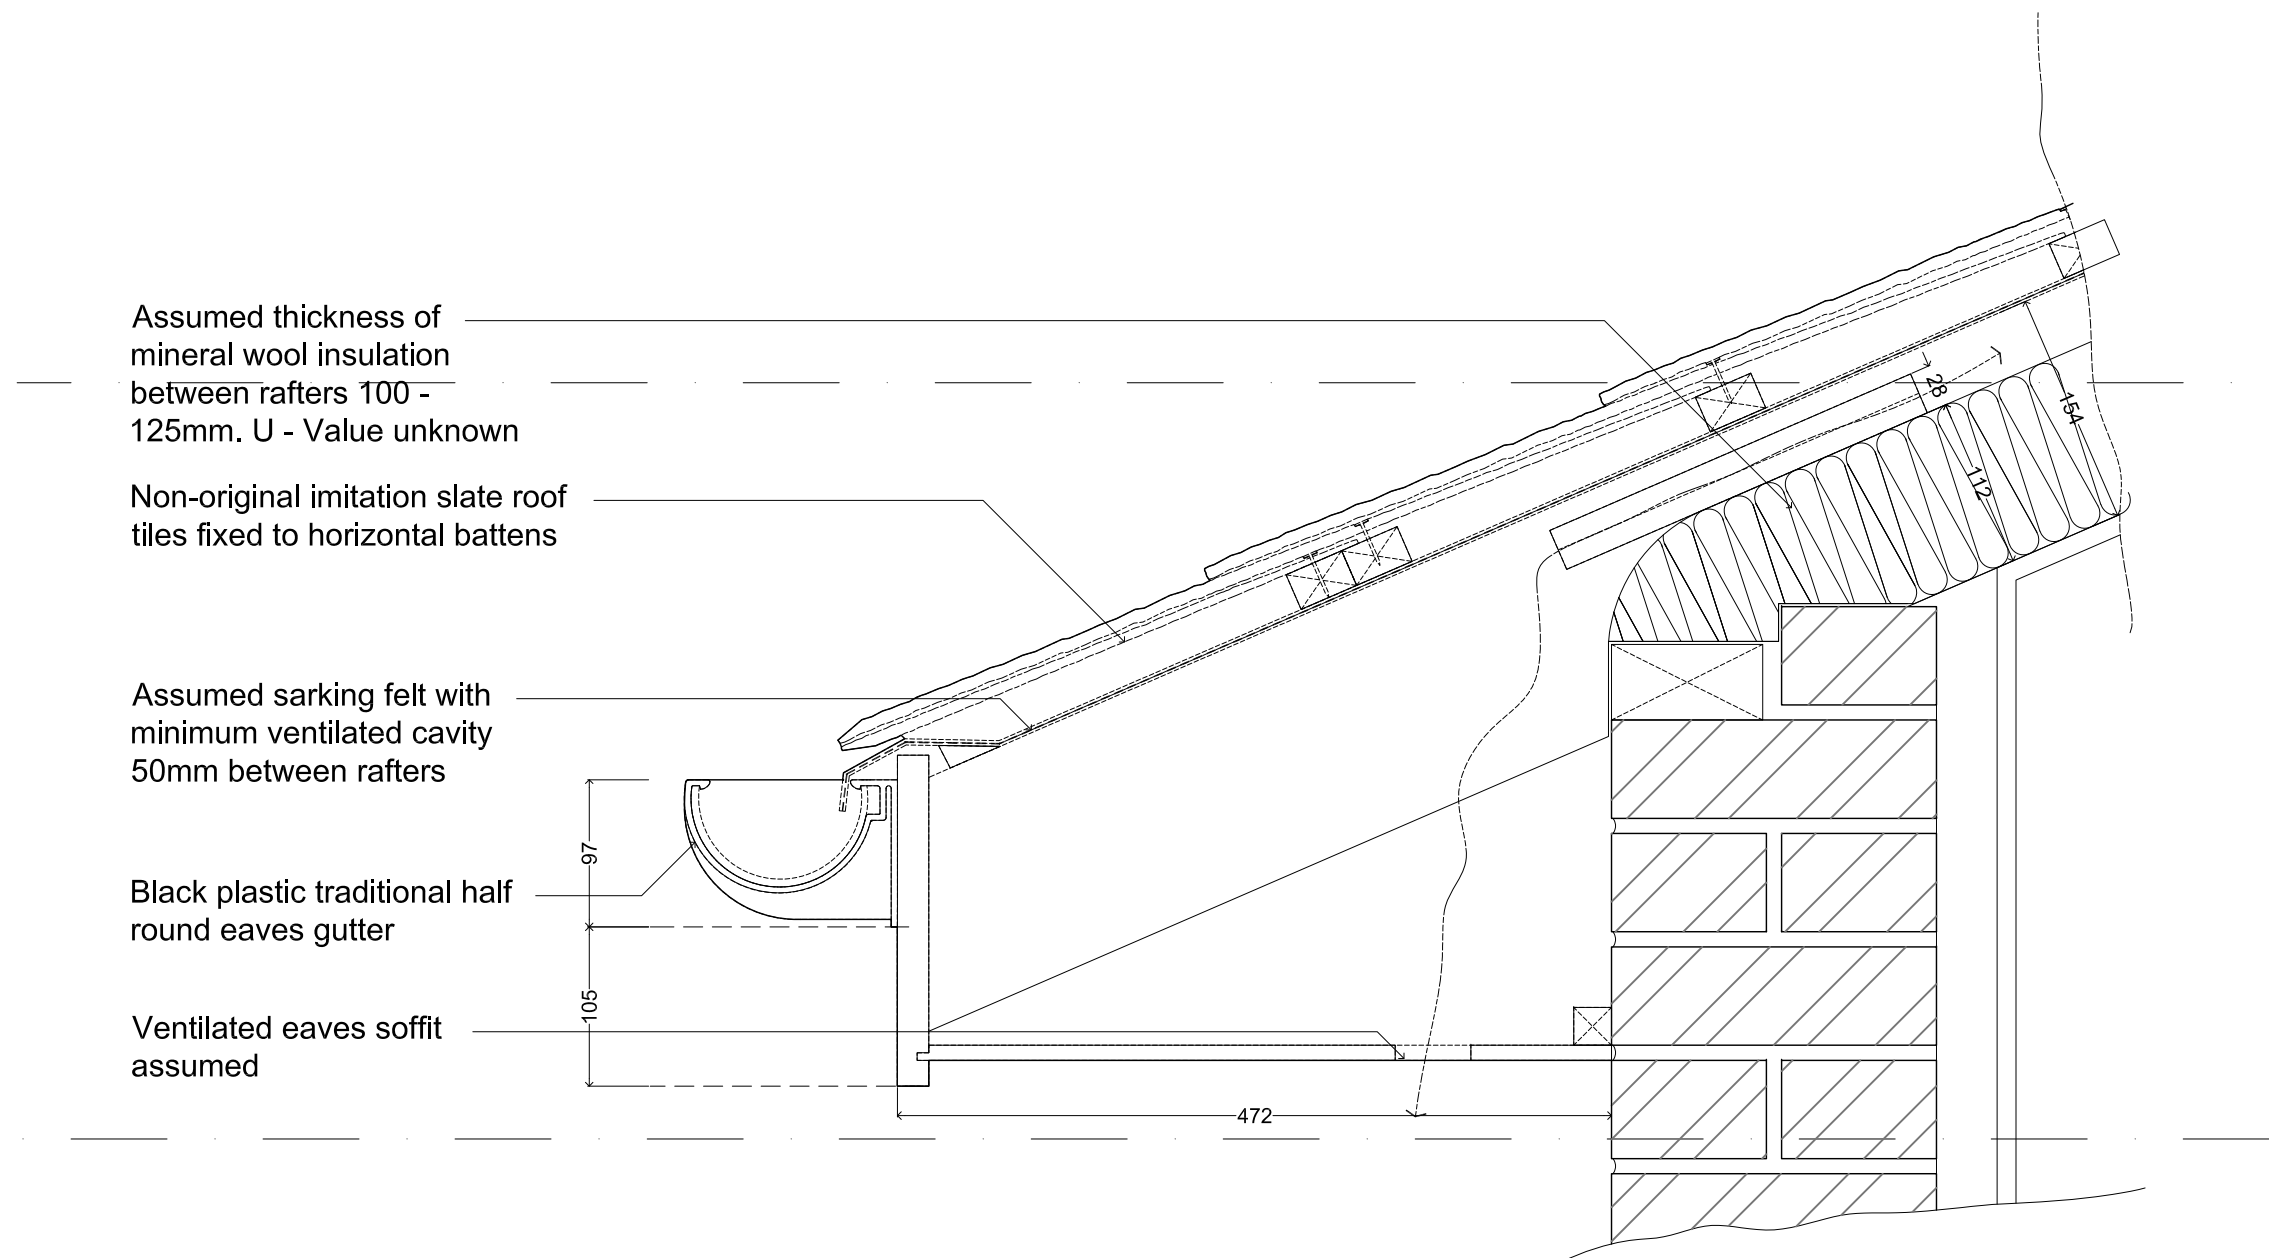

EXISTING ROOF EAVES DETAIL

SCALE 1:5

0.0 50 100 150 200 250mm

THIS DRAWING IS PREPARED SOLELY FOR
DESIGN AND PLANNING SUBMISSION
PURPOSES. IT IS NOT INTENDED OR SUITABLE
FOR EITHER BUILDING REGULATIONS OR
CONSTRUCTION PURPOSES AND SHOULD NOT
BE USED FOR SUCH

Date: 04.10.2022 Scale: 1/5@A3 Revision: -

Allen
architects

Flat 3, No.3 Belsize Park, London NW3 4ET

039_040