



Site Plan

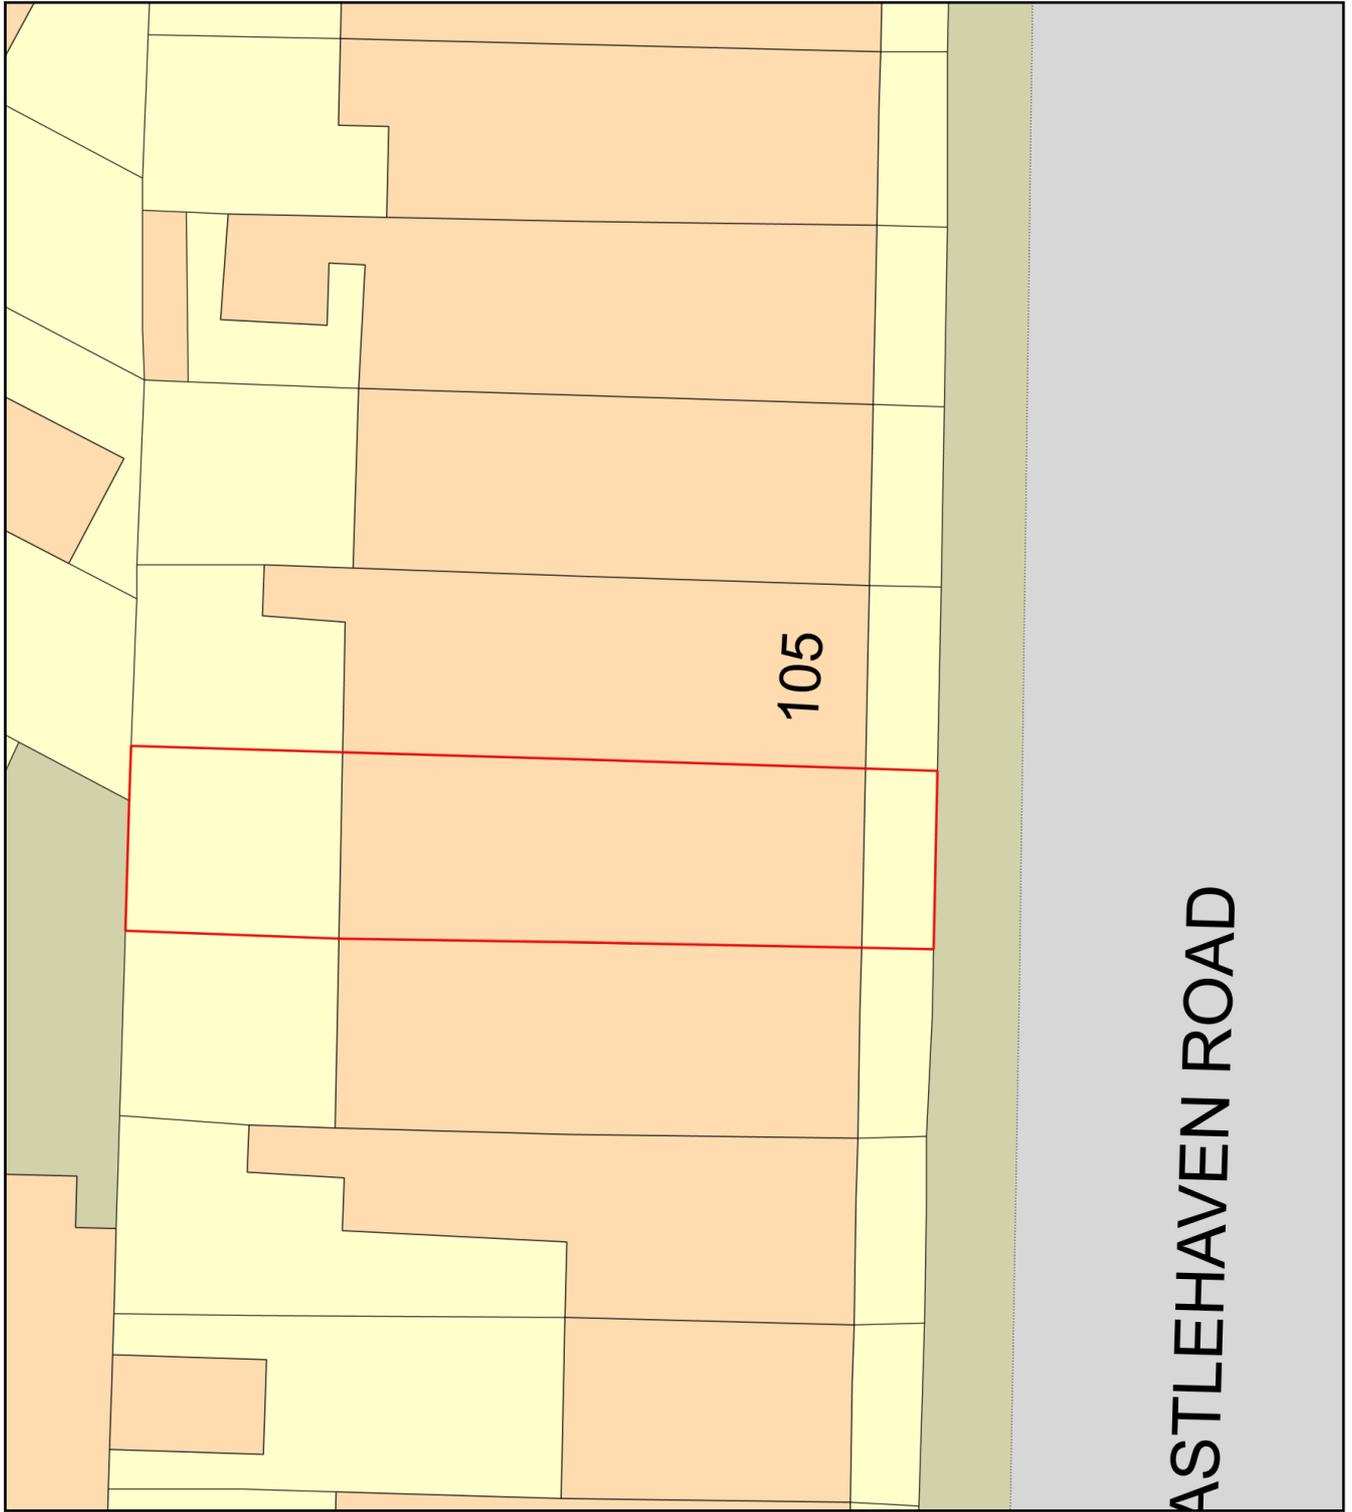

ASTLEHAVEN ROAD

 

Plan Produced for: Gary Brooks

Date Produced: 06 Mar 2023

Plan Reference Number: TQRQM23065155124887

Scale: 1:200 @ A4