



A

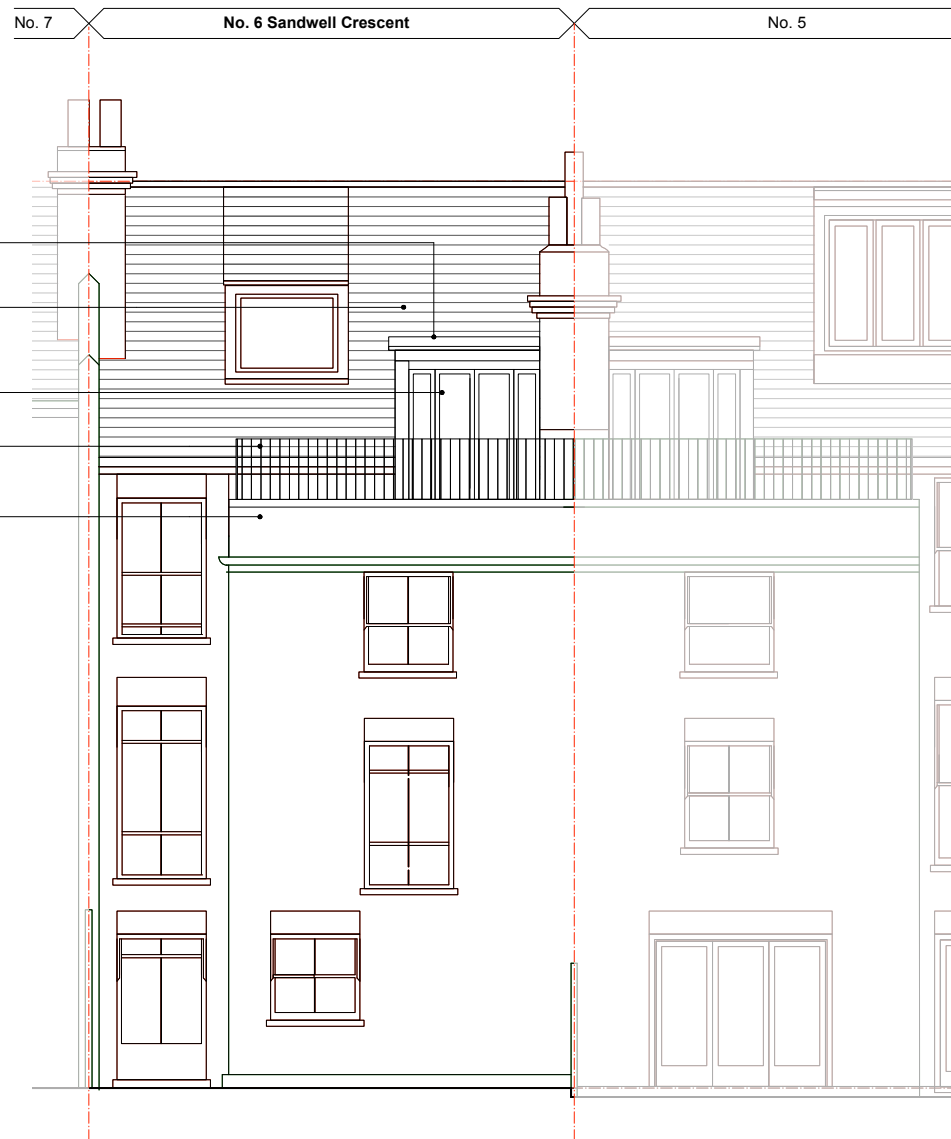


Proposed Rear Elevation
(1:50 @ A1 / 1: 100 @ A3)

A

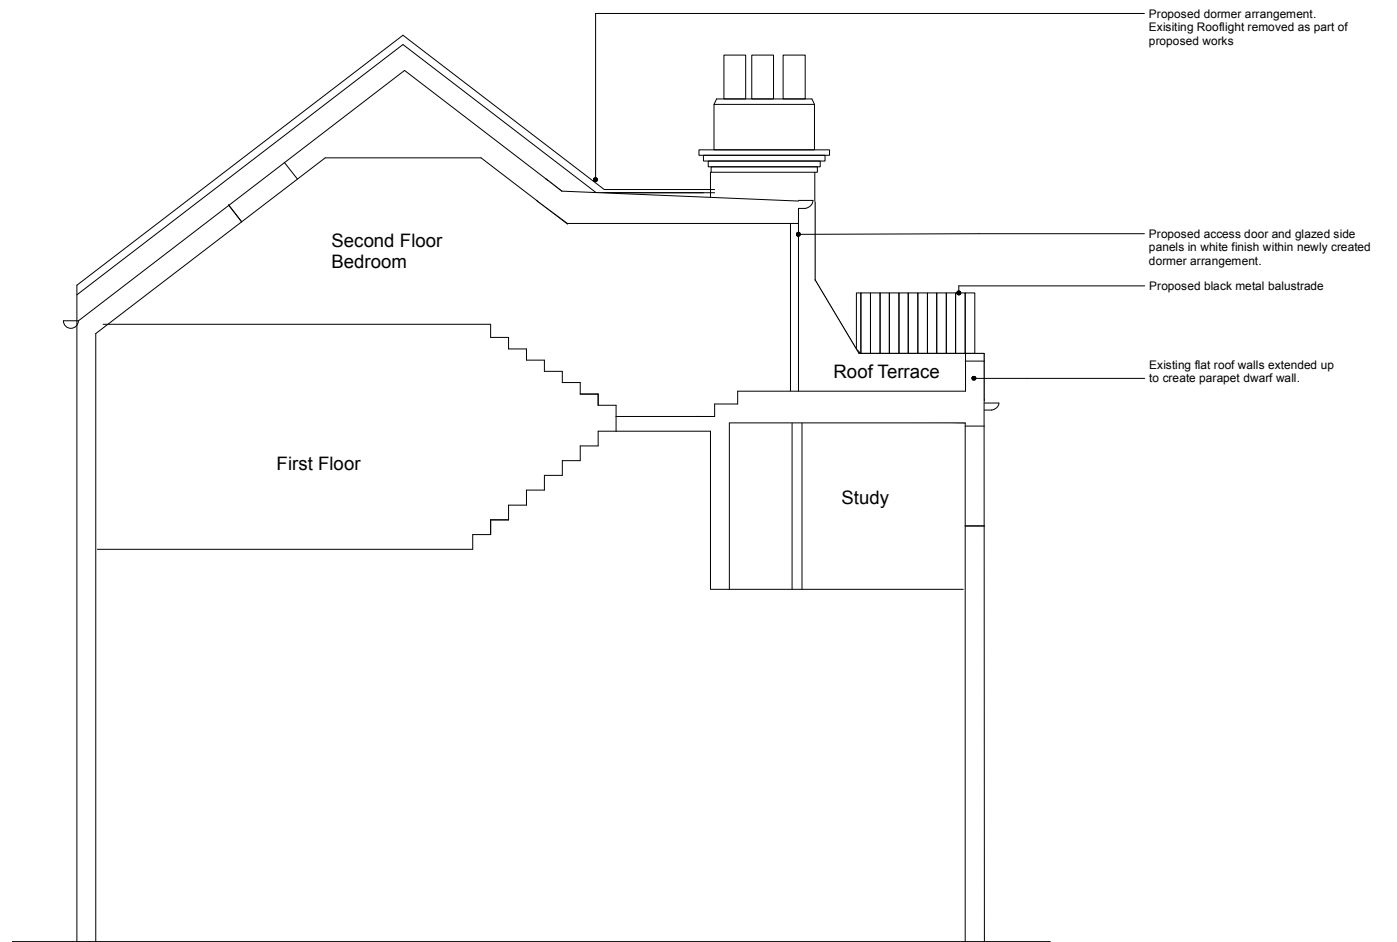

Proposed Cross Section A-A
(1:50 @ A1 / 1: 100 @ A3)

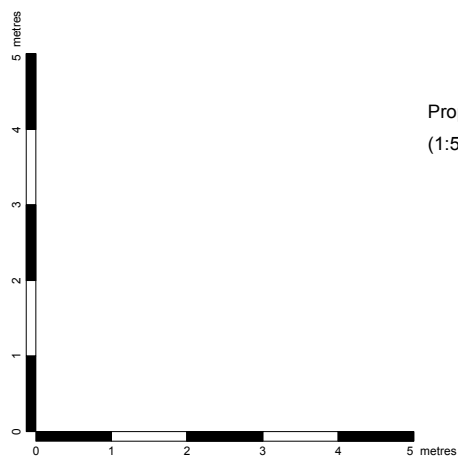

Do not scale from this drawing.
This drawing is to be read in conjunction with all other relevant drawings.
Electronic data/ drawings are issued as "Read only" and should not be interrogated for measurement. All dimensions and levels should be read only from those values stated in text on the drawing.
The contractor shall check and verify all dimensions on site and report any discrepancies, in writing, to Studio 4 before proceeding with the work.
Copyright reserved.

REV	DESCRIPTION	DATE	BY	REV	DESCRIPTION	DATE	BY
P1	Issue for Planning	22/03/2023	EM				

6 SANDWELL CRESCENT, LONDON, NW6 1PB
6 Sandwell Crescent
Proposed Elevation & Section

	STATUS: PLANNING
	SCALE: 1: 100 @ A3
DRAWN: S4	CHECKED: S4
DRAWING NO: 2462-102	DATE: February 2023
REV: P1	

STUDIO 4 6 SANDWELL CRESCENT LONDON NW6 1PB
T 020 7209 0776
mail @ studio4design.co.uk
4 architecture