



Only figured dimensions are to be used. All dimensions to be checked on site.

Please note: Refer to 'type' of drawing below; planning drawings should only be treated as such.



Notes




**+EL** Existing north-east elevation - scale 1:100 at A3

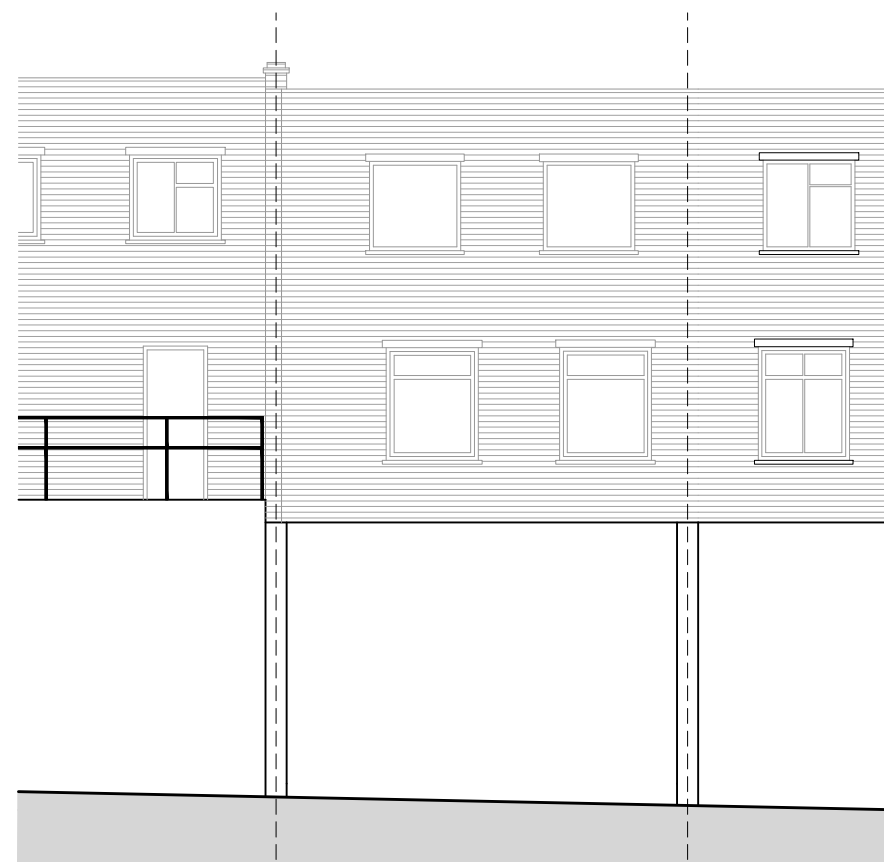 

**+EL** Existing south-west elevation - scale 1:100 at A3

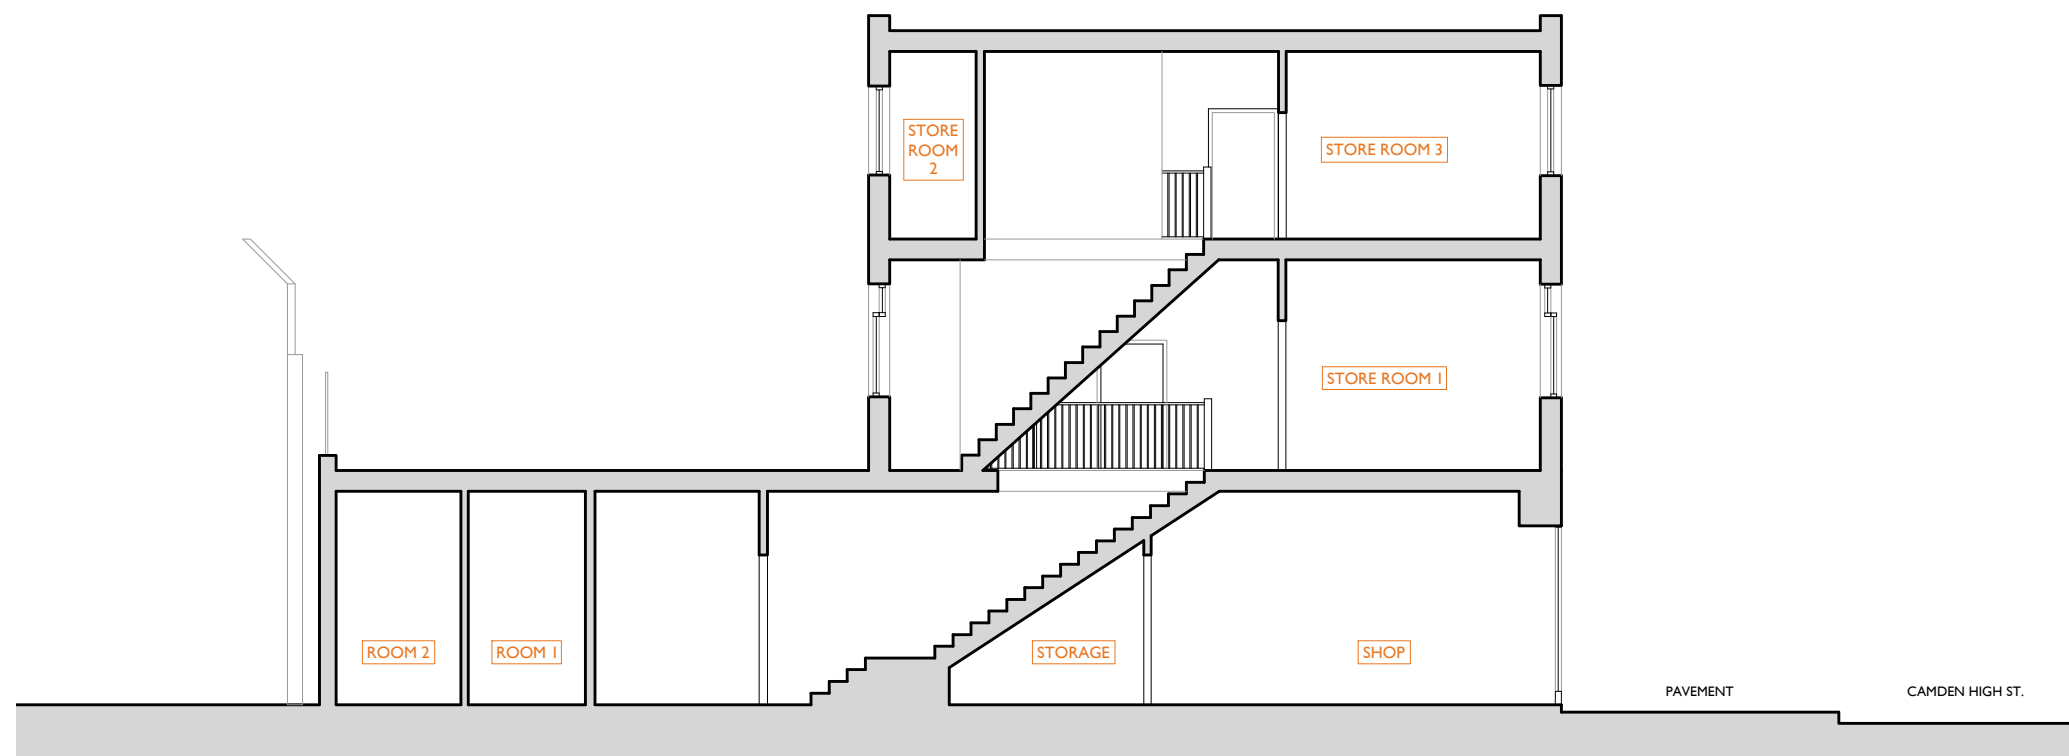 

**+SX** Existing section AA - scale 1:100 at A3

 

APPLICATION FOR DETAILED  
PLANNING CONSENT



01273 446 890 WWW.LRA-RETINUE.CO.UK

JOB 71 CAMDEN HIGH ST LONDON NW1 7JL	CHECKED LRA-R
	DRAWN BH
CLIENT MR. RAHEEL CHOUDHARY	DATE 02.23
	SCALE 1:100 @ A3
DRAWING EXISTING ELEVATIONS & SECTION AA	REVISION
	NUMBER 2022-EX-003

24 Windham Road, Brighton, East Sussex BN1 3AG, UK  
LRA-Retinue registered in England and Wales 12353276

DO NOT SCALE FROM THIS DRAWING. THIS DRAWING IS COPYRIGHT ©