




Only figured dimensions are to be used. All dimensions to be checked on site.

Please note: Refer to 'type' of drawing below; planning drawings should only be treated as such.


Notes

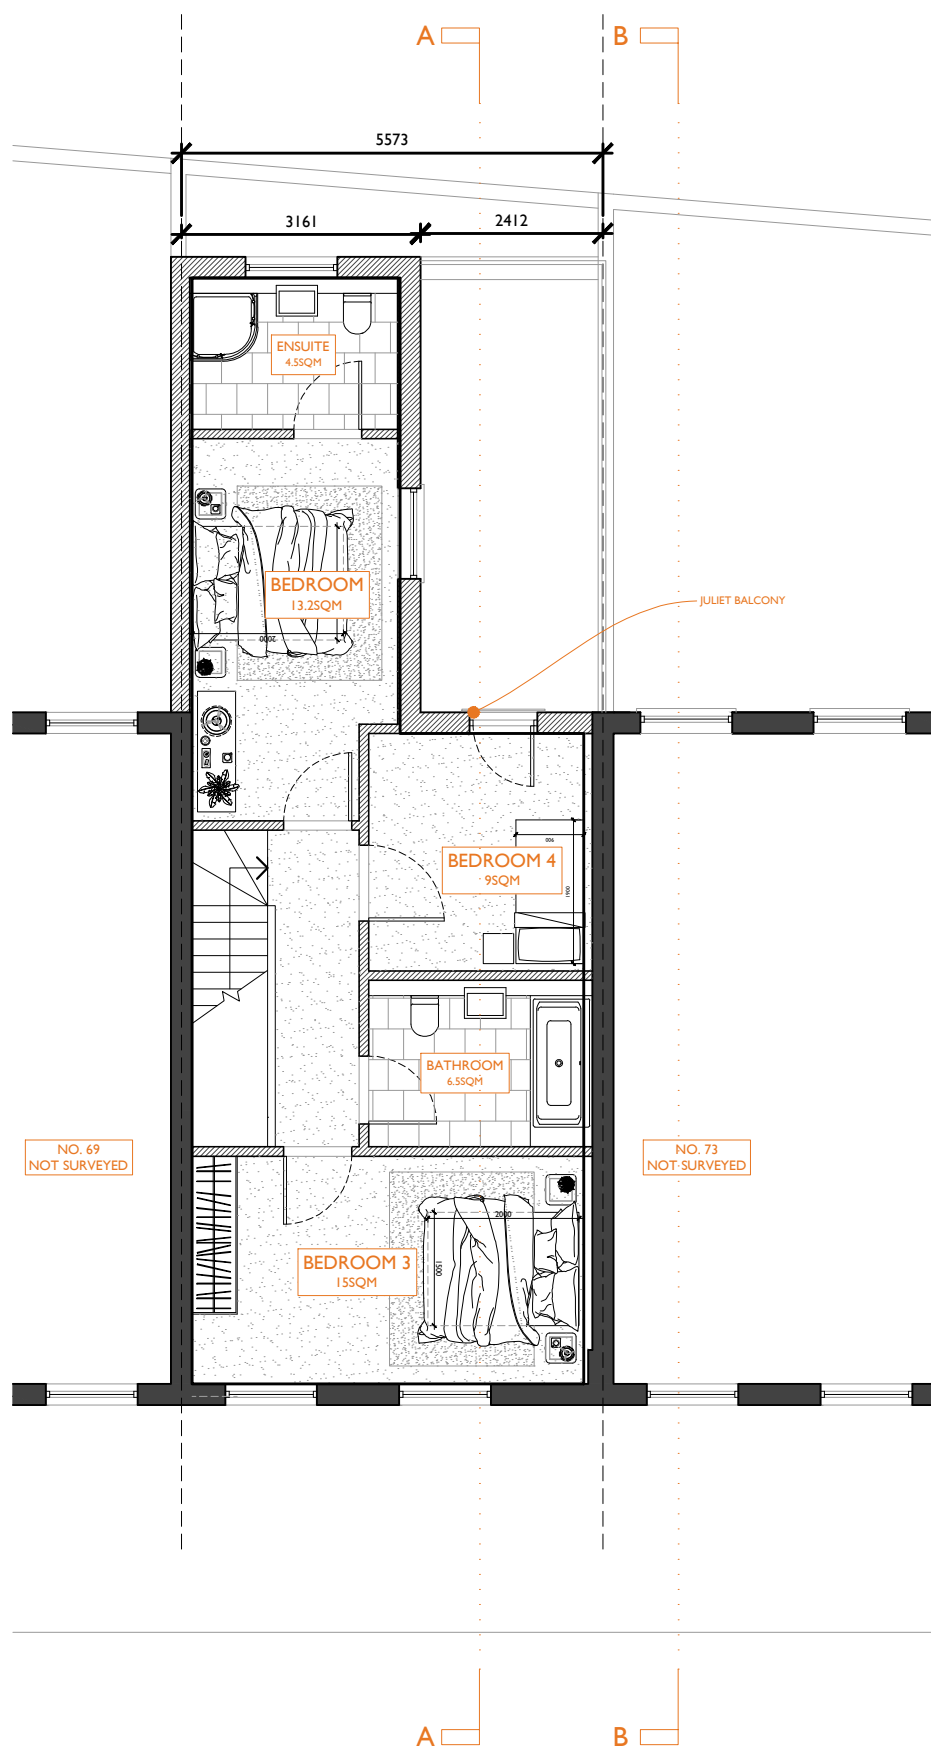

+02 Proposed second floor plan - scale 1:100 at A3

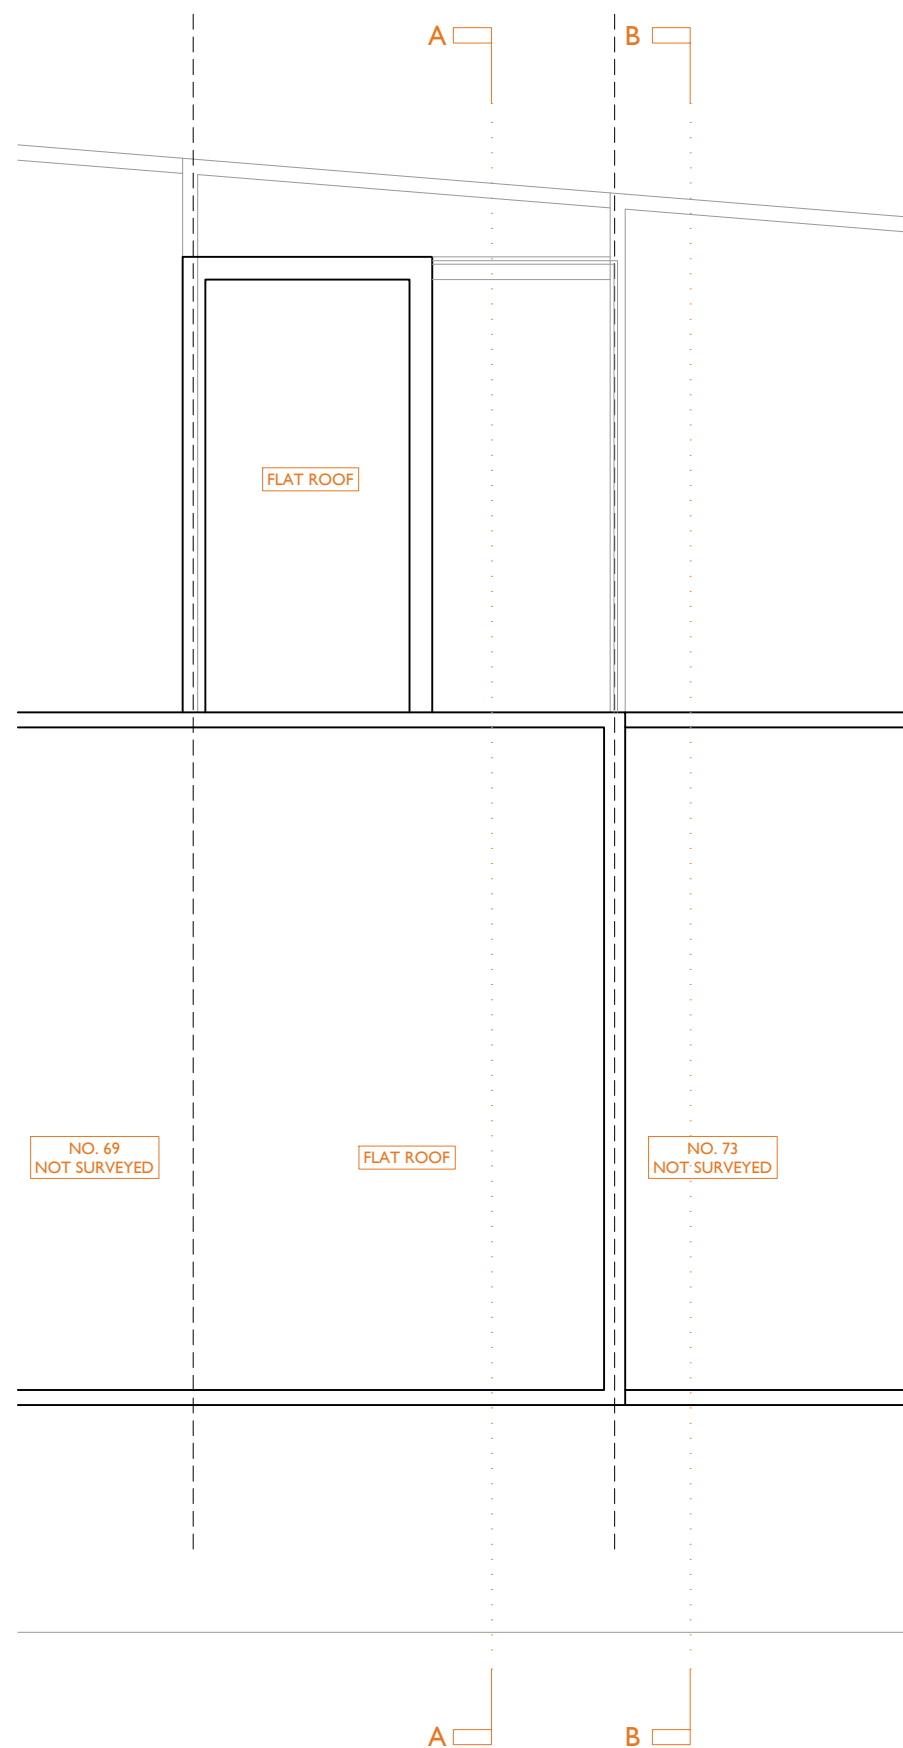 

+RP Proposed roof plan - scale 1:100 at A3

 

APPLICATION FOR DETAILED PLANNING CONSENT



01273 446 890 WWW.LRA-RETINUE.CO.UK

JOB 71 CAMDEN HIGH ST LONDON NW1 7JL	CHECKED LRA-R
	DRAWN BH
CLIENT MR. RAHEEL CHOUDHARY	DATE 02.23
	SCALE 1:100 @ A3
DRAWING PROPOSED SECOND FLOOR AND ROOF PLAN	REVISION
	NUMBER 2022-PA-011