


4. Strathray Gardens, London, Camden, NW3 4NY

4. Strathray Gardens, London, Camden, NW3 4NY

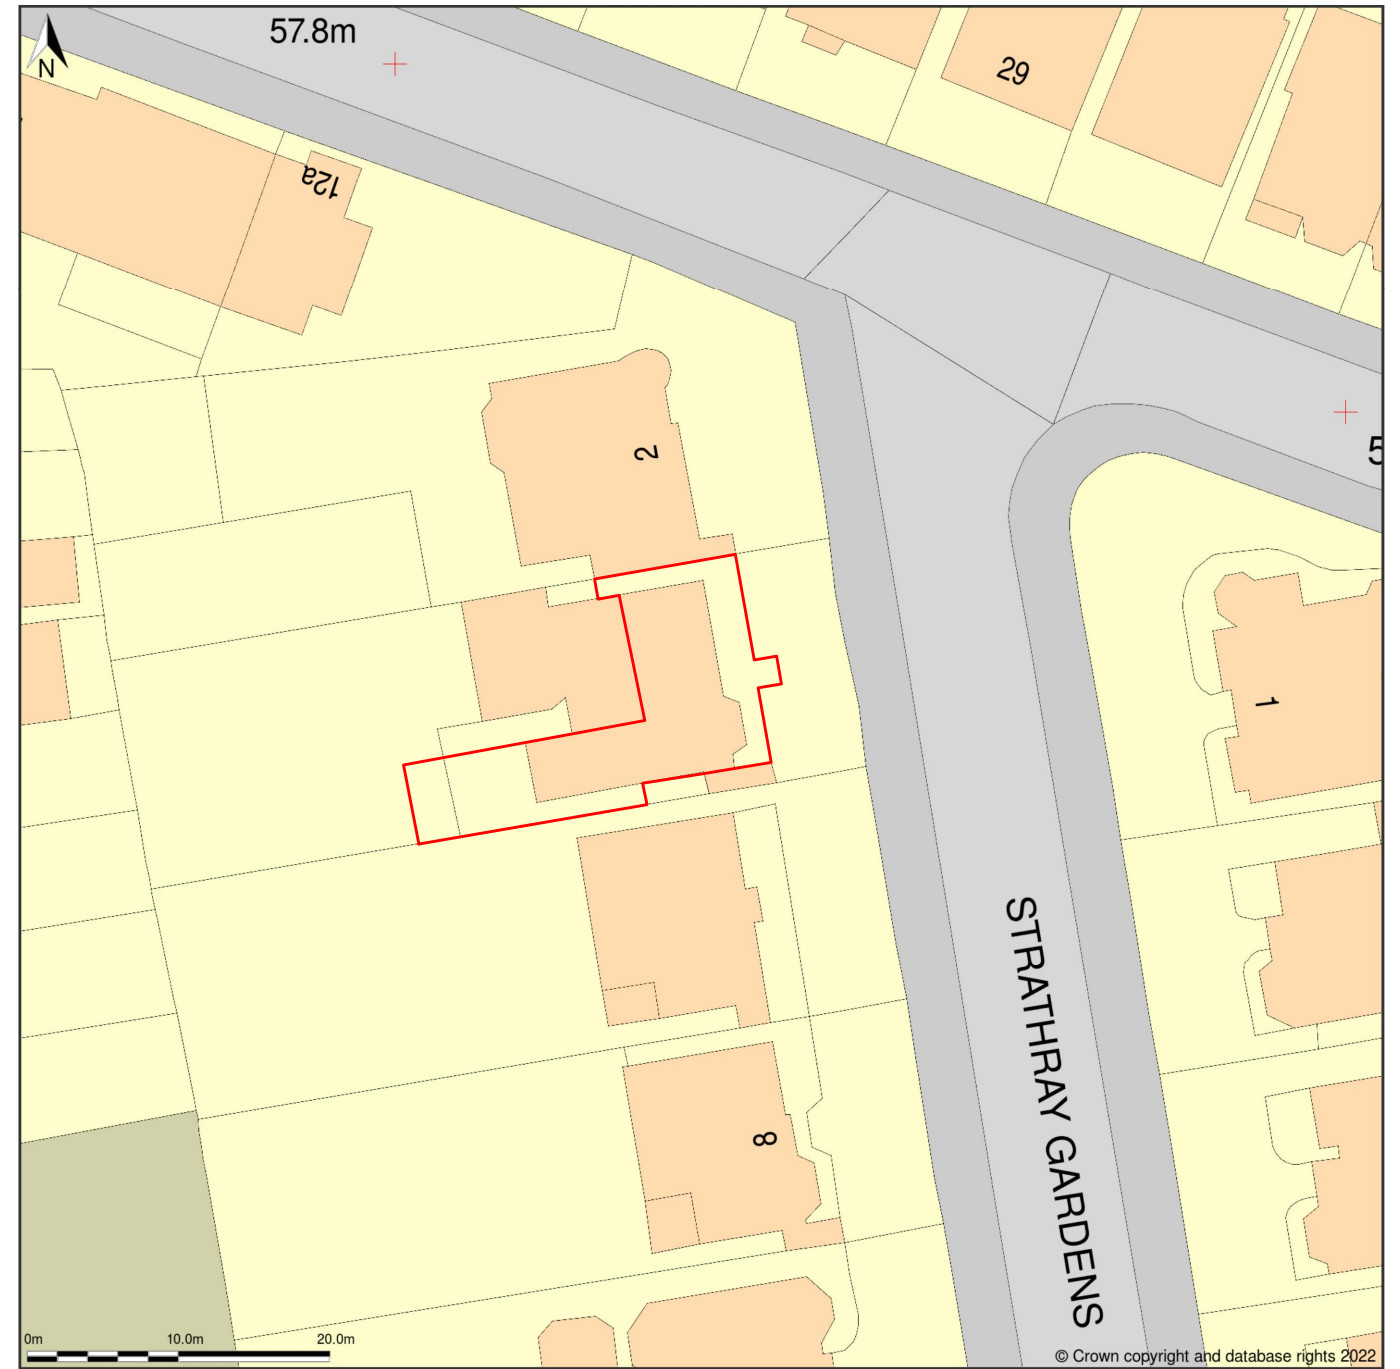

Site Plan shows area bounded by: 526884.12, 184507.43 527025.55, 184648.85 (at a scale of 1:1250), OSGridRef: TQ26958457. The representation of a road, track or path is no evidence of a right of way. The representation of features as lines is no evidence of a property boundary.

Produced on 3rd Apr 2022 from the Ordnance Survey National Geographic Database and incorporating surveyed revision available at this date. Reproduction in whole or part is prohibited without the prior permission of Ordnance Survey. © Crown copyright 2022. Supplied by <https://www.buyaplan.co.uk> digital mapping a licensed Ordnance Survey partner (100053143). Unique plan reference: #00721835-CDF0F3

Ordnance Survey and the OS Symbol are registered trademarks of Ordnance Survey, the national mapping agency of Great Britain. Buy A Plan logo, pdf design and the www.buyaplan.co.uk website are Copyright © Pass Inc Ltd 2022

Block Plan shows area bounded by: 526945.57, 184528.23 527035.57, 184618.23 (at a scale of 1:500), OSGridRef: TQ26998457. The representation of a road, track or path is no evidence of a right of way. The representation of features as lines is no evidence of a property boundary.

Produced on 3rd Apr 2022 from the Ordnance Survey National Geographic Database and incorporating surveyed revision available at this date. Reproduction in whole or part is prohibited without the prior permission of Ordnance Survey. © Crown copyright 2022. Supplied by <https://www.buyaplan.co.uk> digital mapping a licensed Ordnance Survey partner (100053143). Unique plan reference: #00721837-1347F4

Ordnance Survey and the OS Symbol are registered trademarks of Ordnance Survey, the national mapping agency of Great Britain. Buy A Plan logo, pdf design and the www.buyaplan.co.uk website are Copyright © Pass Inc Ltd 2022

PROJECT		
220212- 4 Strathray Gardens		
Camden NW3 4NY		
DRAWING TITLE		
Location and Block Plans		
DATE	DRAWING NO.	REVISION
20/06/2022	A000	/
SCALE		
1:100@ A3 1:200@ A4		
JOB REF.		
220212		
DRAWN BY		
Kristijan Mitrovski		