

PROJECT: **JW3 PIAZZA CANOPY**

PROJECT LOCATION: 341-351 FINCHLEY RD., NW3 6ET


DOCUMENT DATE: MARCH 01, 2023

DRAWING SCALE: 1:100M @ A3, 1:50 @ A1

DRAWING NAME: BAB-JW3-Site-Plan-001  
REVISIONS:  
REV. DATE REMARKS

SITE PLAN

**A.1**

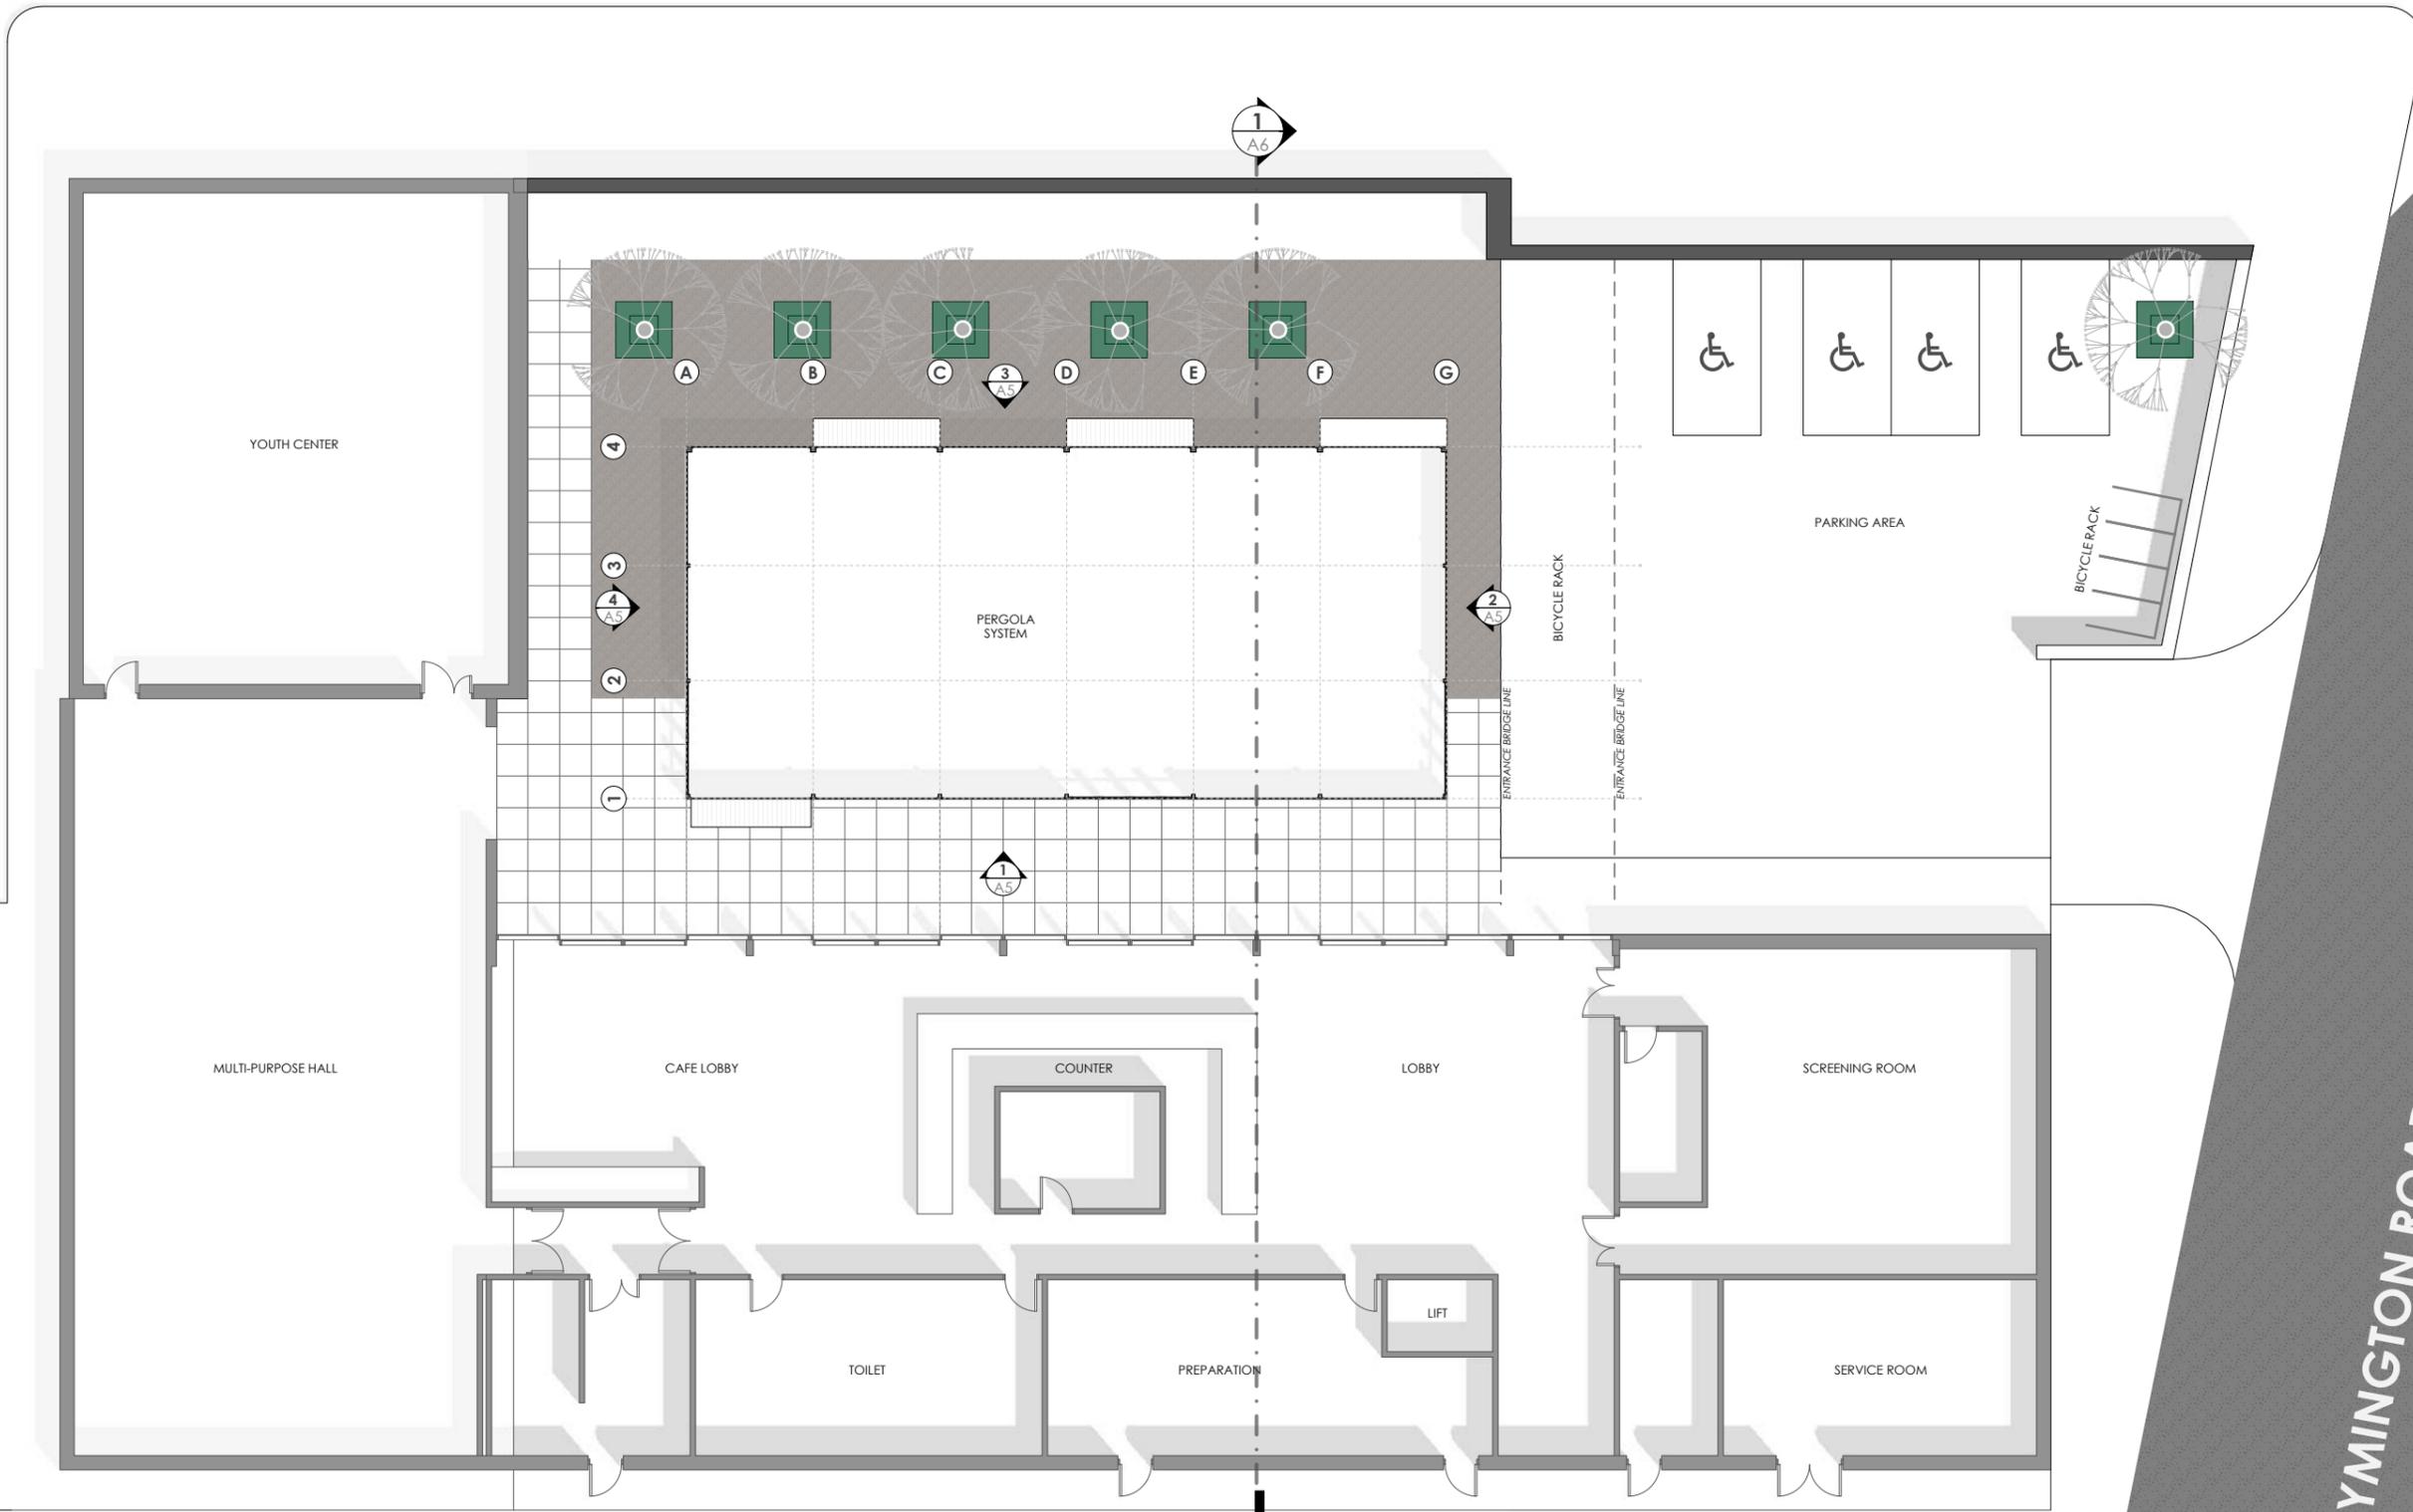

**SITE PLAN (LOWER LEVEL)**  
SCALE: 1:100 M