

PROJECT: **JW3 PIAZZA CANOPY**

PROJECT LOCATION: 341-351 FINCHLEY RD., NW3 6ET

DOCUMENT DATE: MARCH 01, 2023

DRAWING SCALE: 1:100M @ A3, 1:50 @ A1


DRAWING NAME: BAB-JW3-Site-Plan-002
REVISIONS:
REV. DATE REMARKS

SITE PLAN

A.2

FINCHLEY ROAD

LYMINGTON ROAD

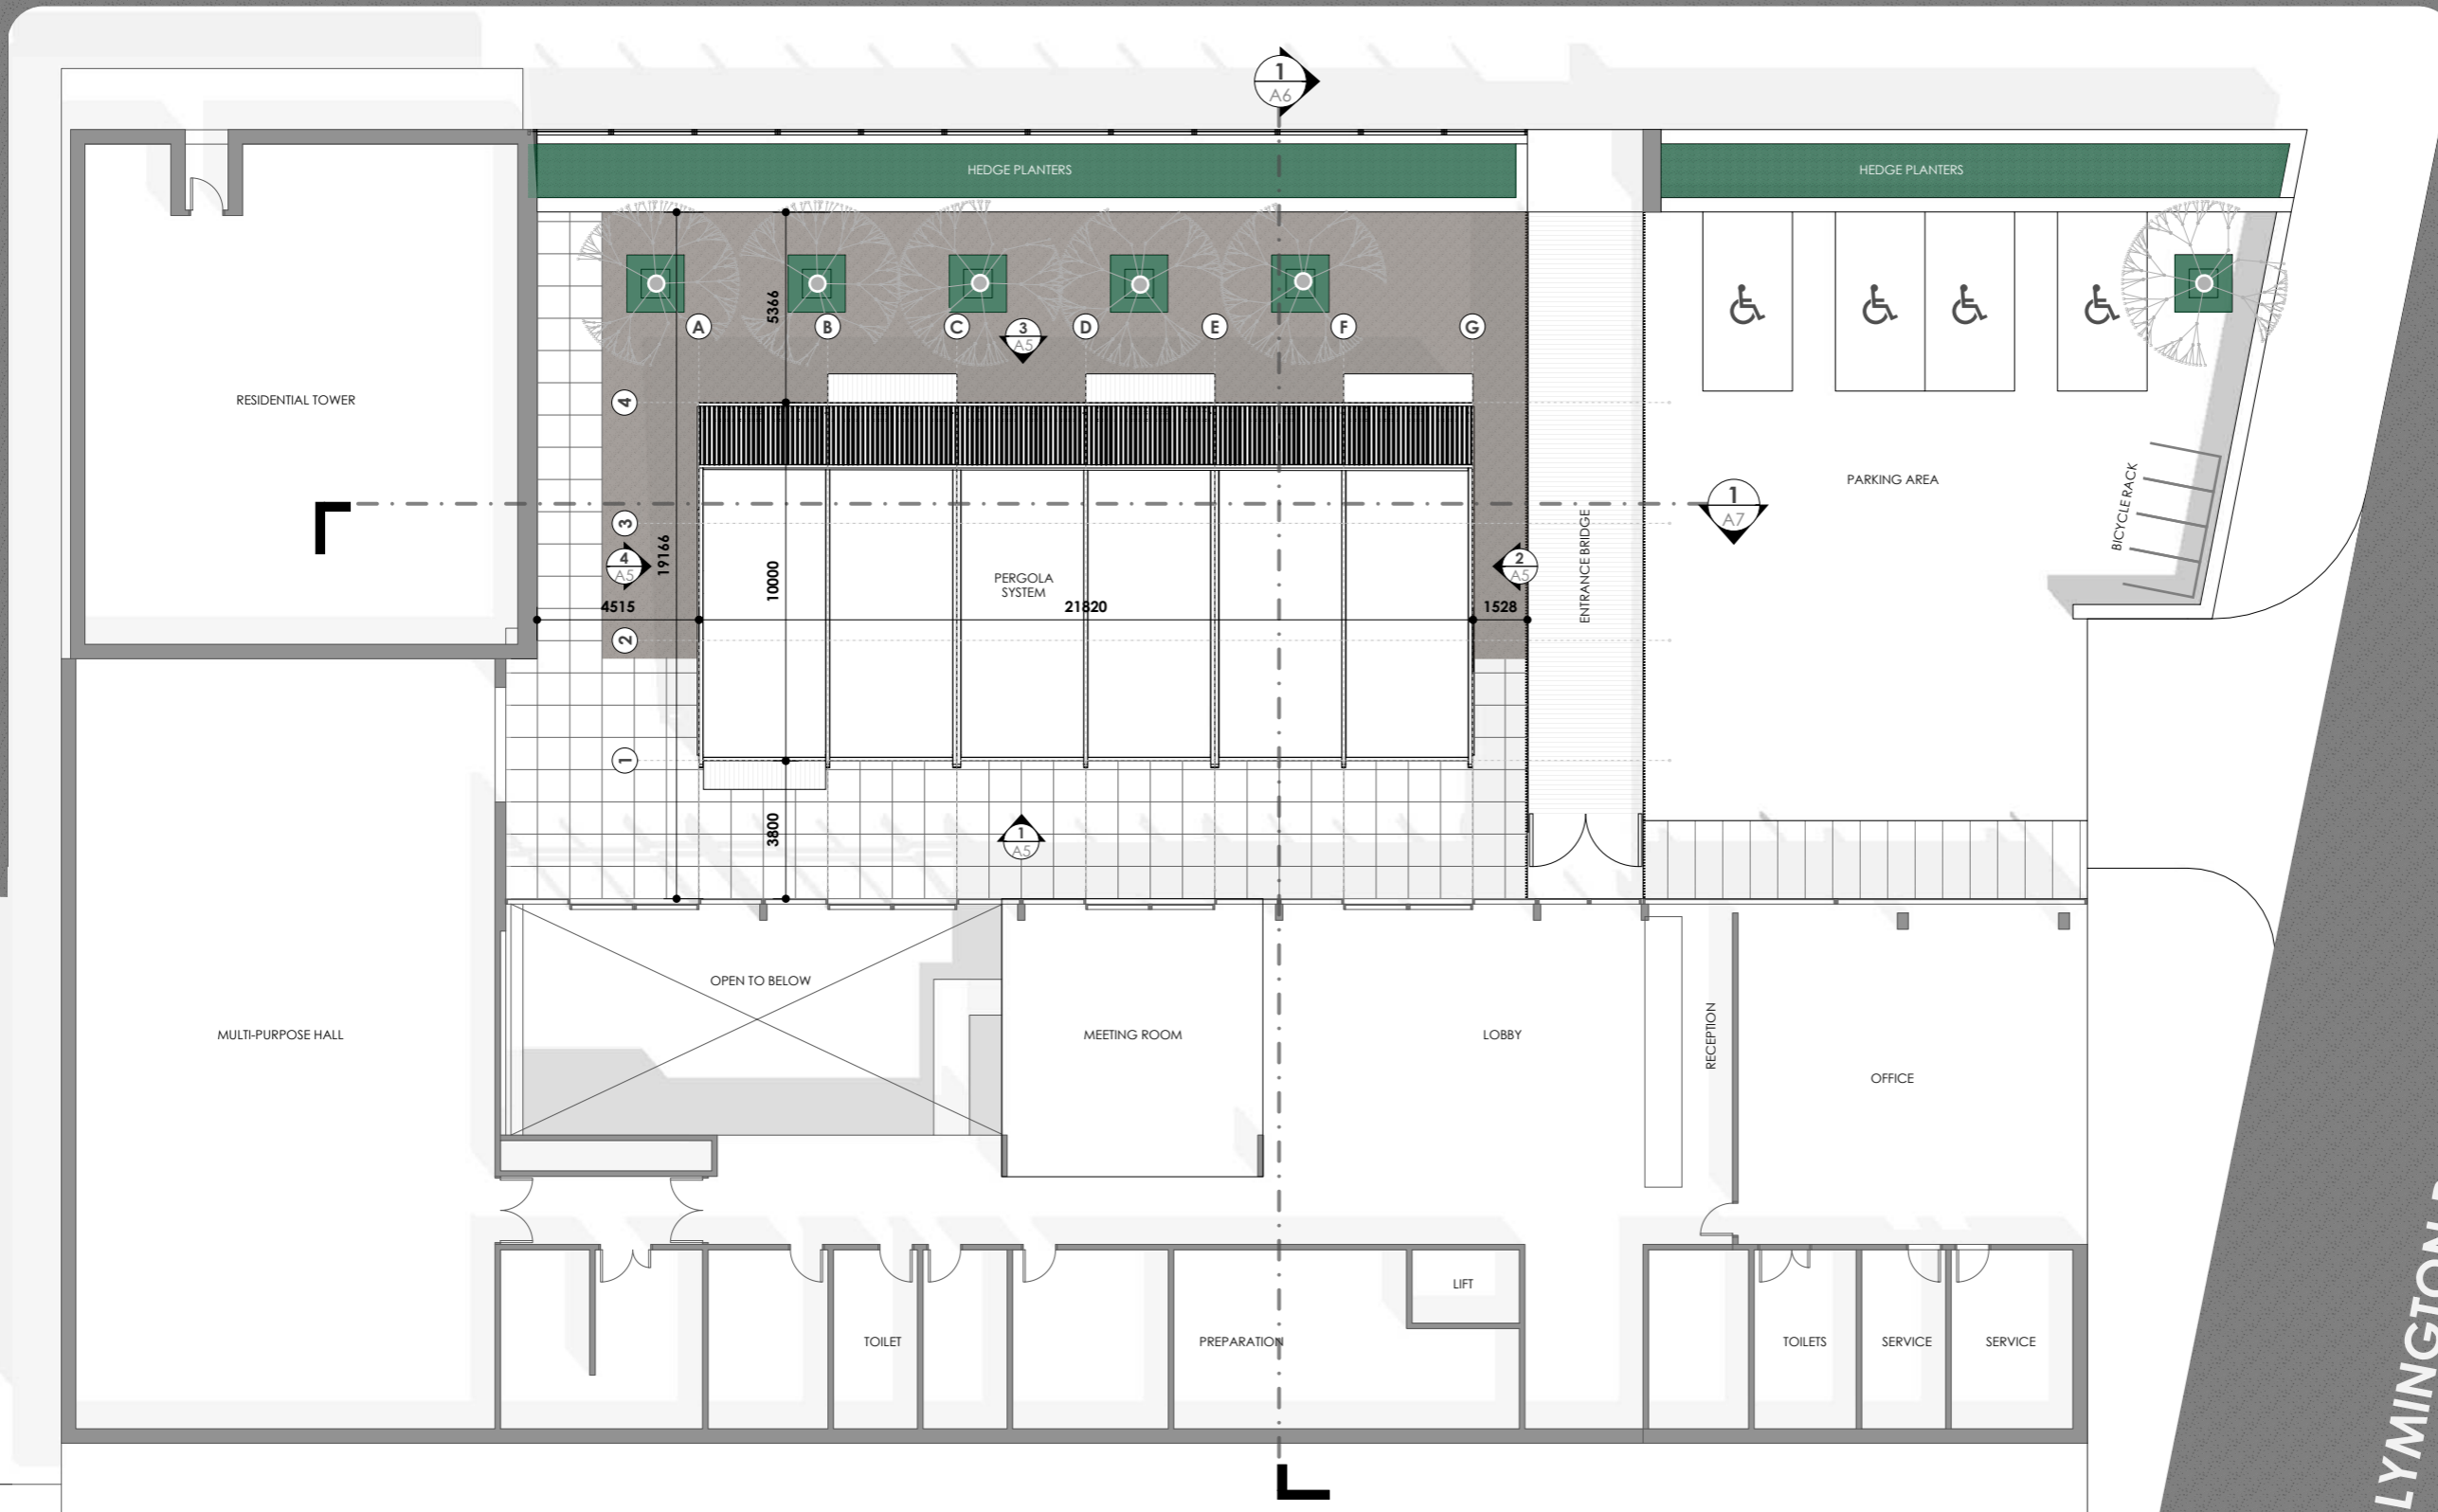

1
A.2 **SITE PLAN (UPPER LEVEL)**
SCALE: 1:100 M