

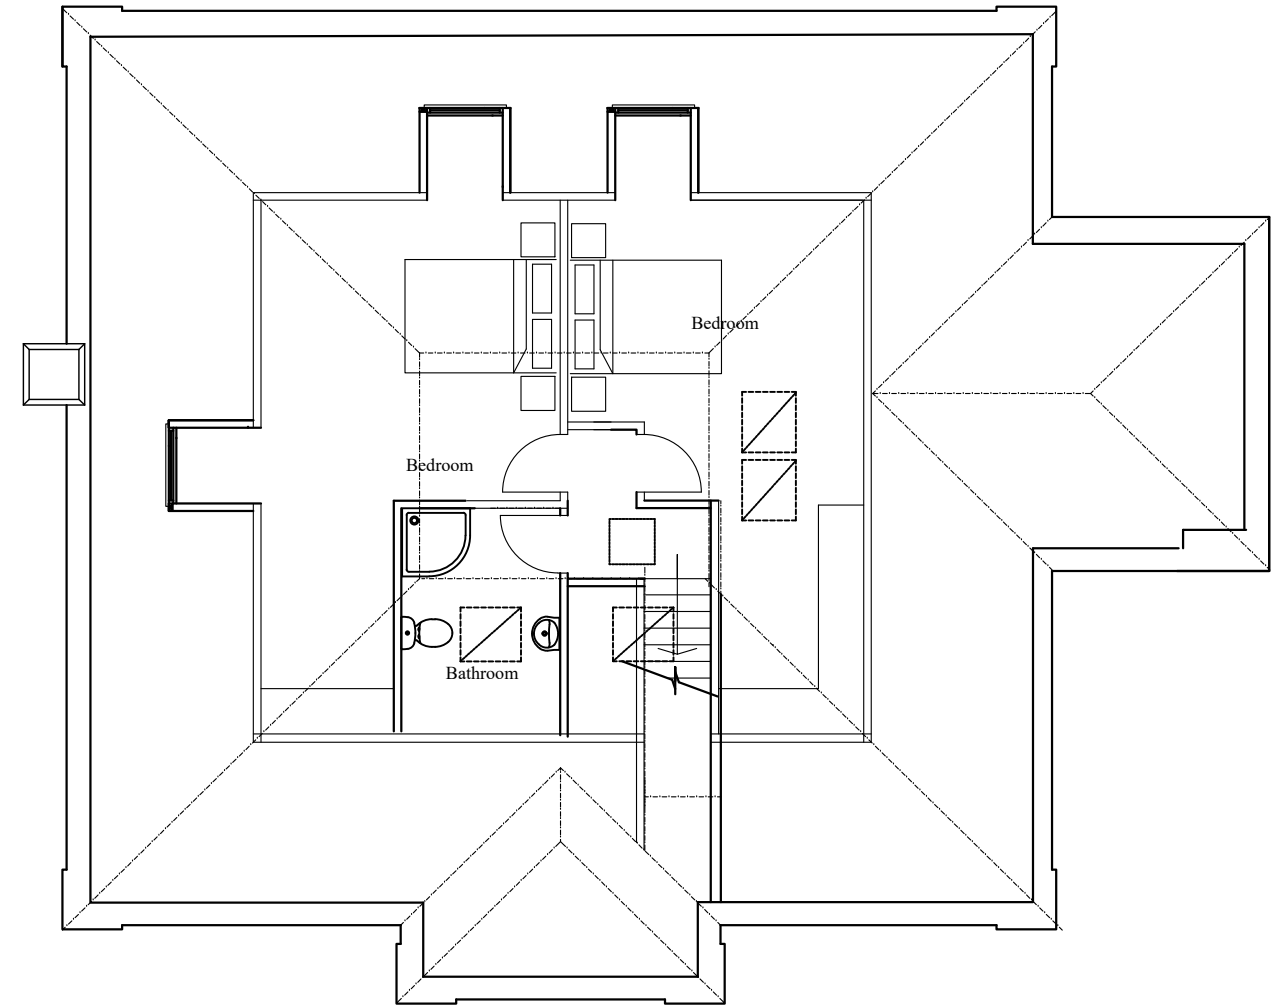


proposed first floor plan

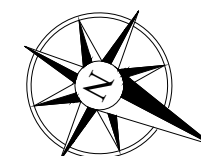



second floor plan

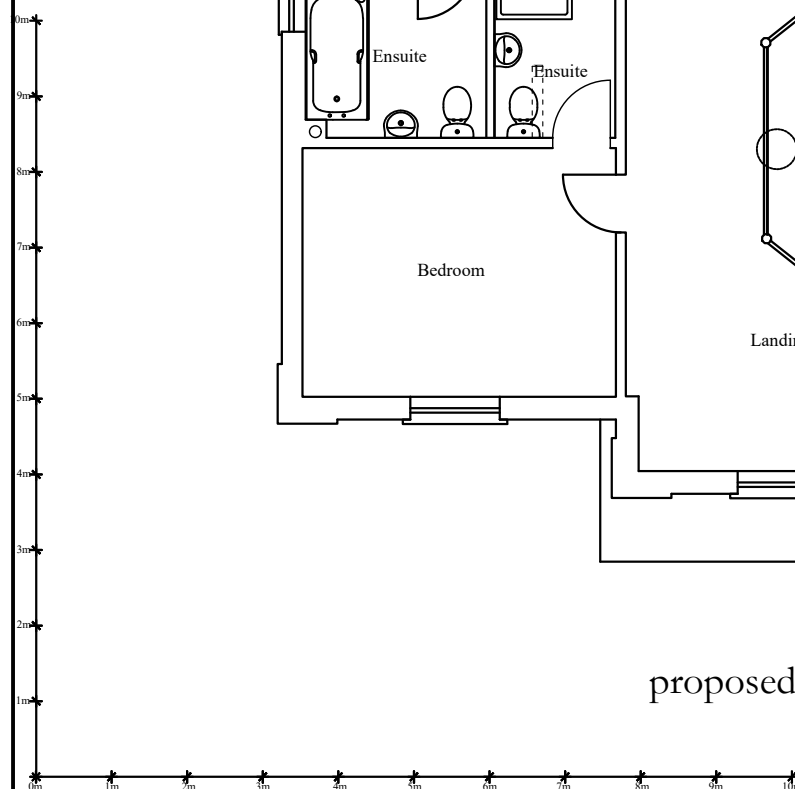


project	Proposed loft conversion incorporating rear and side dormers: 2 Haversham Place, London N6		
title	Proposed lower ground floor and second floor plan		
date	Nov 2021	scale	1:100 @ A3
<b>CLARK DESIGNS LTD</b> BUILDING SURVEYORS & DESIGNERS <small>39 Reculver Road, Heme Bay, Kent, CT6 6LQ Tel: 01227 743330</small>			
drawing number	912/6		



project		Proposed loft conversion incorporating rear and side dormers: 2 Haversham Place, London N6	
title		Proposed elevations	
date		Nov 2021	scale 1:100 @ A3
CLARK DESIGNS LTD			
BUILDING SURVEYORS & DESIGNERS			
39 Reculver Road, Heme Bay, Kent, CT6 6LQ Tel: 01227 743330			
drawing number		912/7	

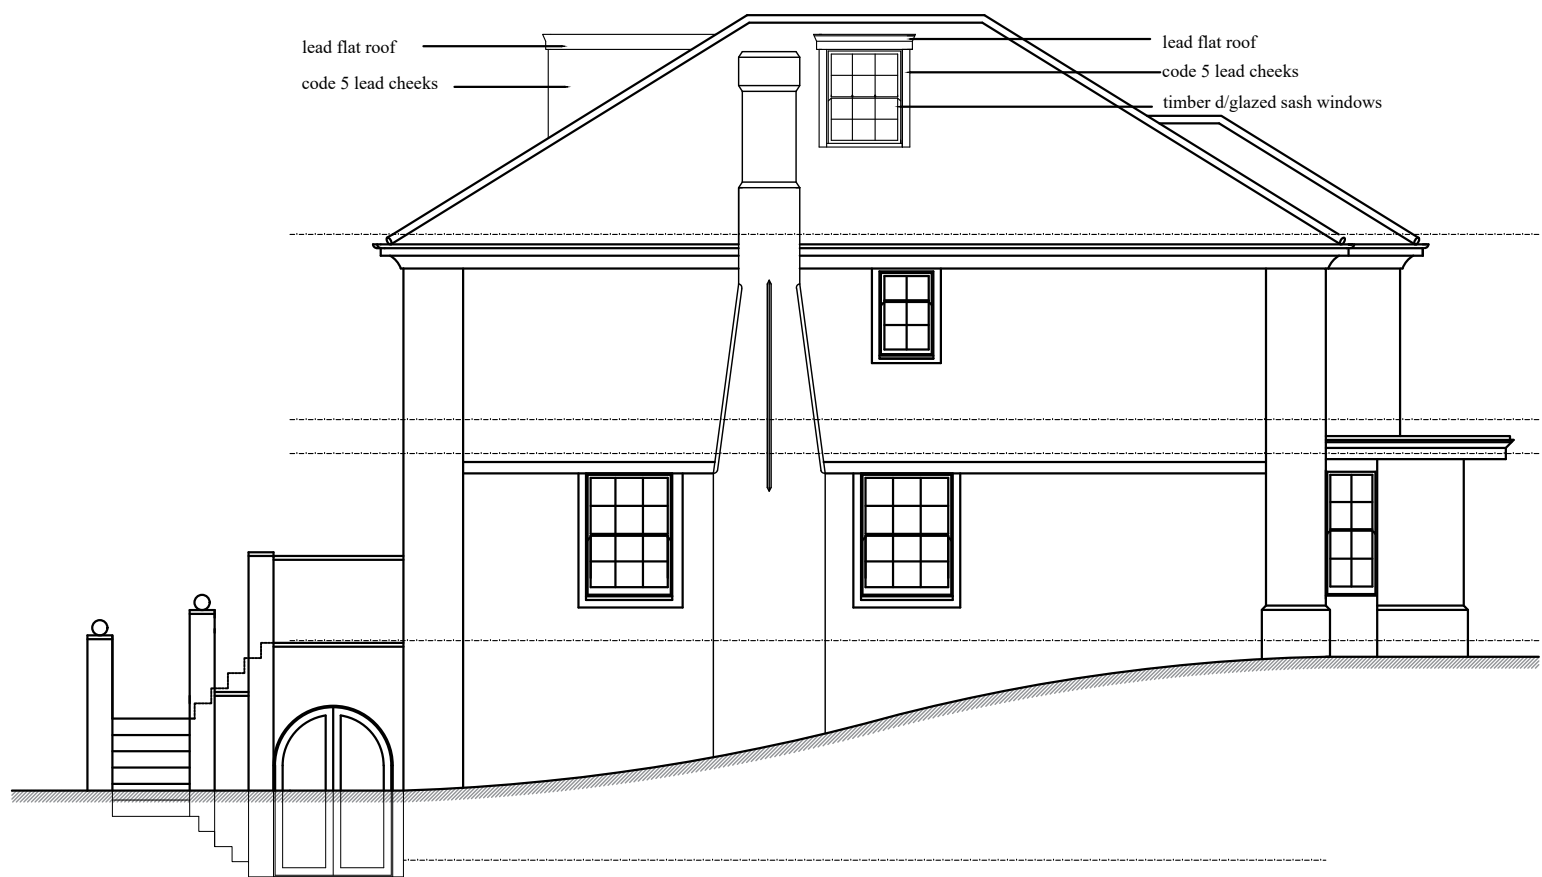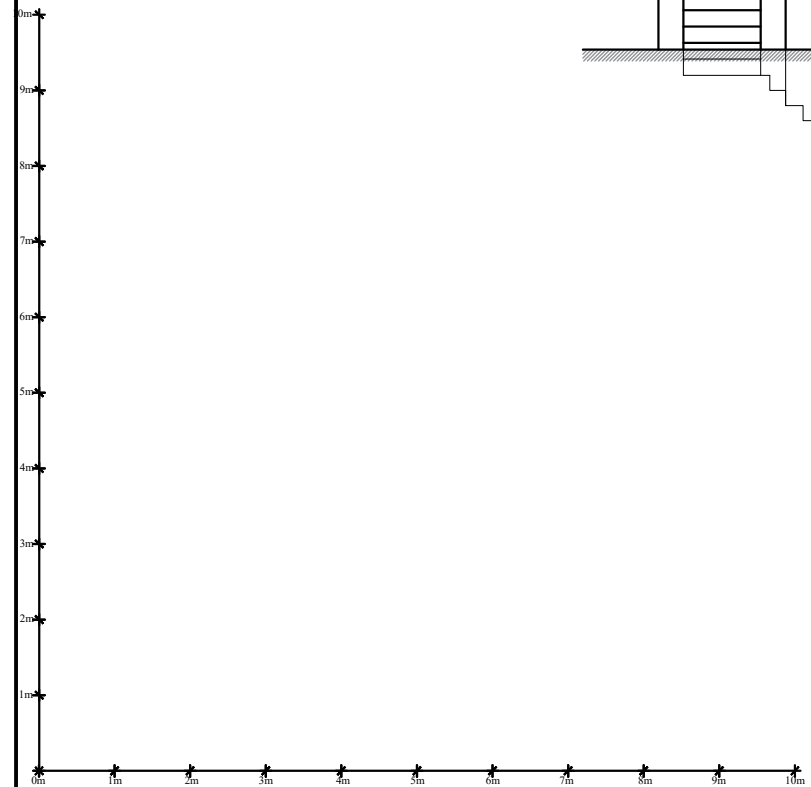

side elevation

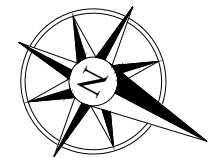

project		Proposed loft conversion incorporating rear and side dormers: 2 Haversham Place, London N6	
title		Proposed side elevation	
date		Nov 2021	scale 1:100 @ A3
CLARK DESIGNS LTD			
BUILDING SURVEYORS & DESIGNERS			
39 Reculver Road, Herne Bay, Kent, CT6 6LQ			
Tel: 01227 743330			
drawing number		912/8	