



Lease Plans for Rehearsal Space incl. Commercial use and Welfare

The contractor is responsible to ensure that no products are to be utilised that do not comply with relevant British and/or European Standards and/or Codes of Practice, CDM Regulations, Construction Regulations, or which are known or suspected at the time of product selection and/or construction to be deleterious to health and safety or to the durability of the work or not in accordance with good building practice. The contractor is responsible for checking dimensions, tolerances, levels and references. This drawing/model is to be read in conjunction with all relevant Other Project Team Member or specialist drawing/modelatory Federated Model. Any discrepancy is to be notified to Bally Garner LLP and is to be rectified before proceeding with the works on site or shop drawings. Where an item is covered by drawings to different scales, the larger scale drawing is to be worked to. Any rights (including copyright) in this drawing/model and any proprietary work contained therein belong to Bally Garner LLP and may only be used in accordance with the licence granted to the Employer and with attribution to Bally Garner LLP. The drawing is to be read in conjunction with Document Suitability Codes page or at www.ballygarner.co.uk/Disclaimer


AM

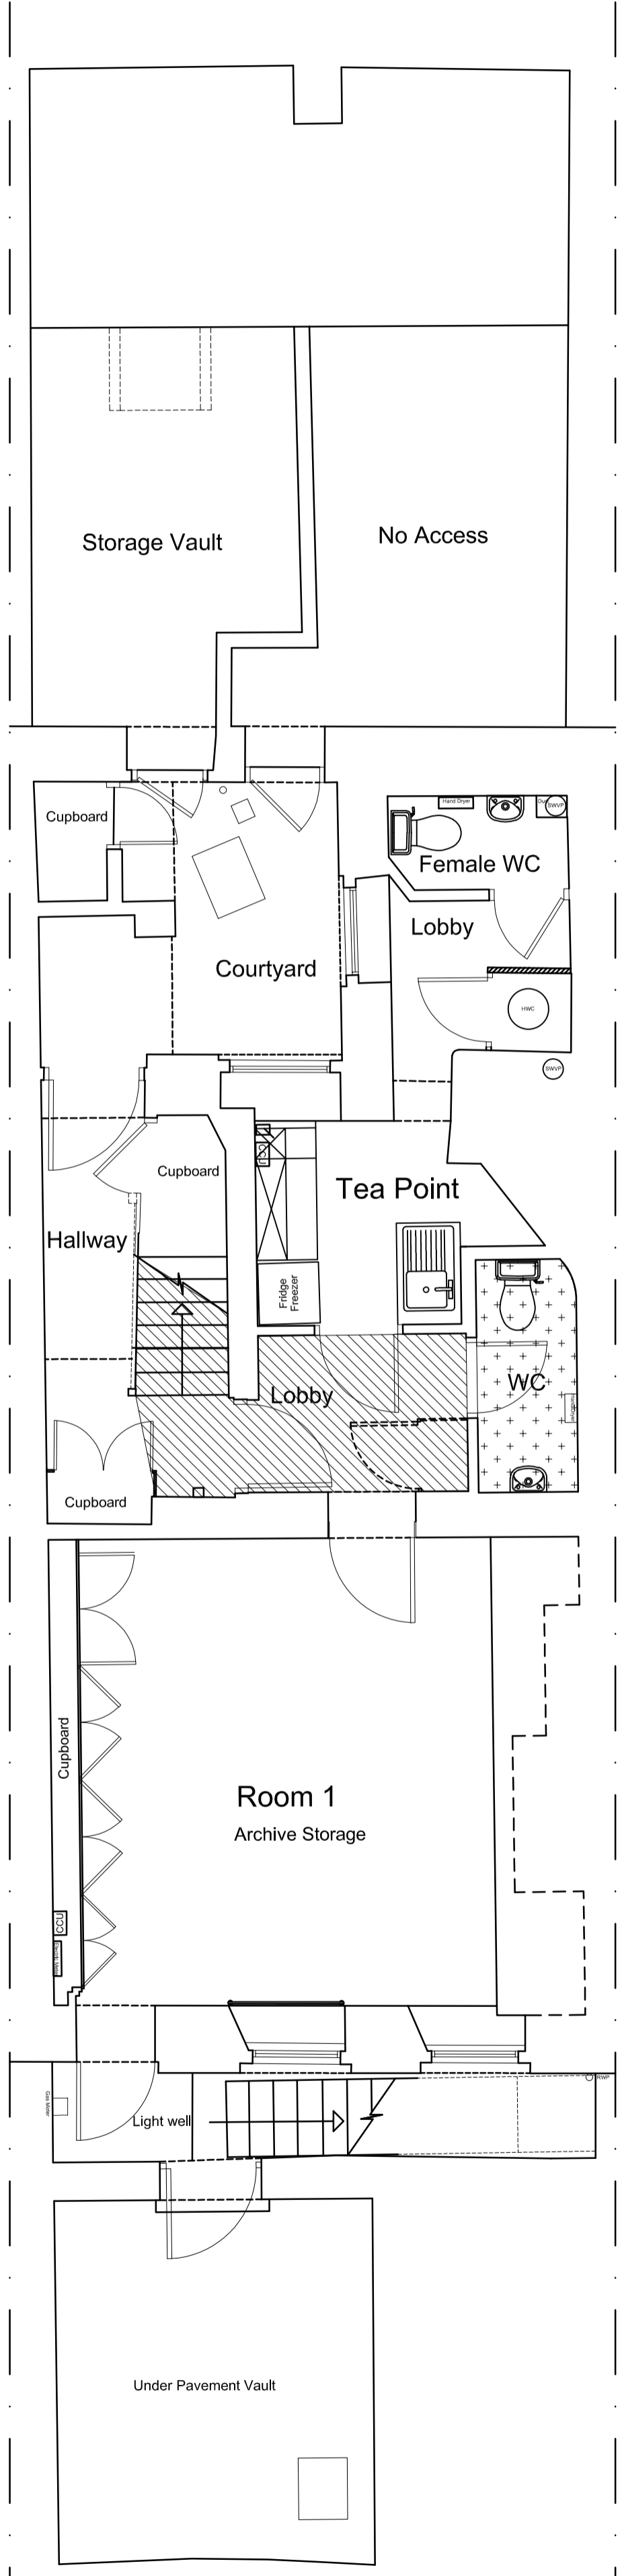

Proposed Lower Ground Floor Plan

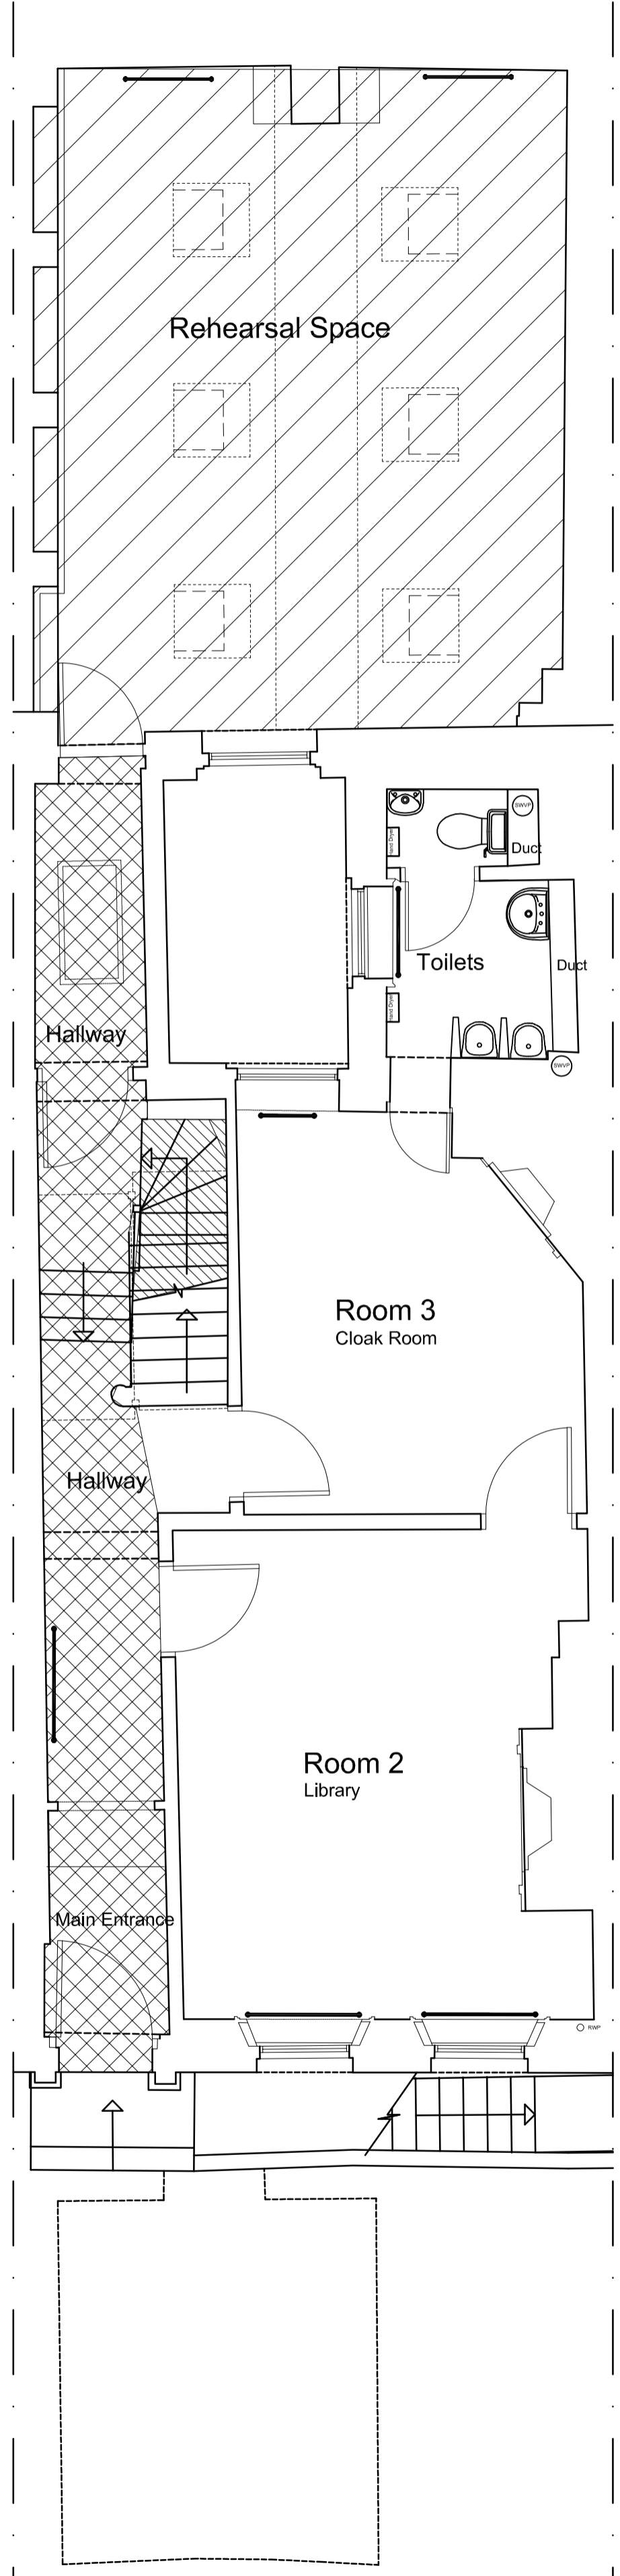

Proposed Ground Floor Plan

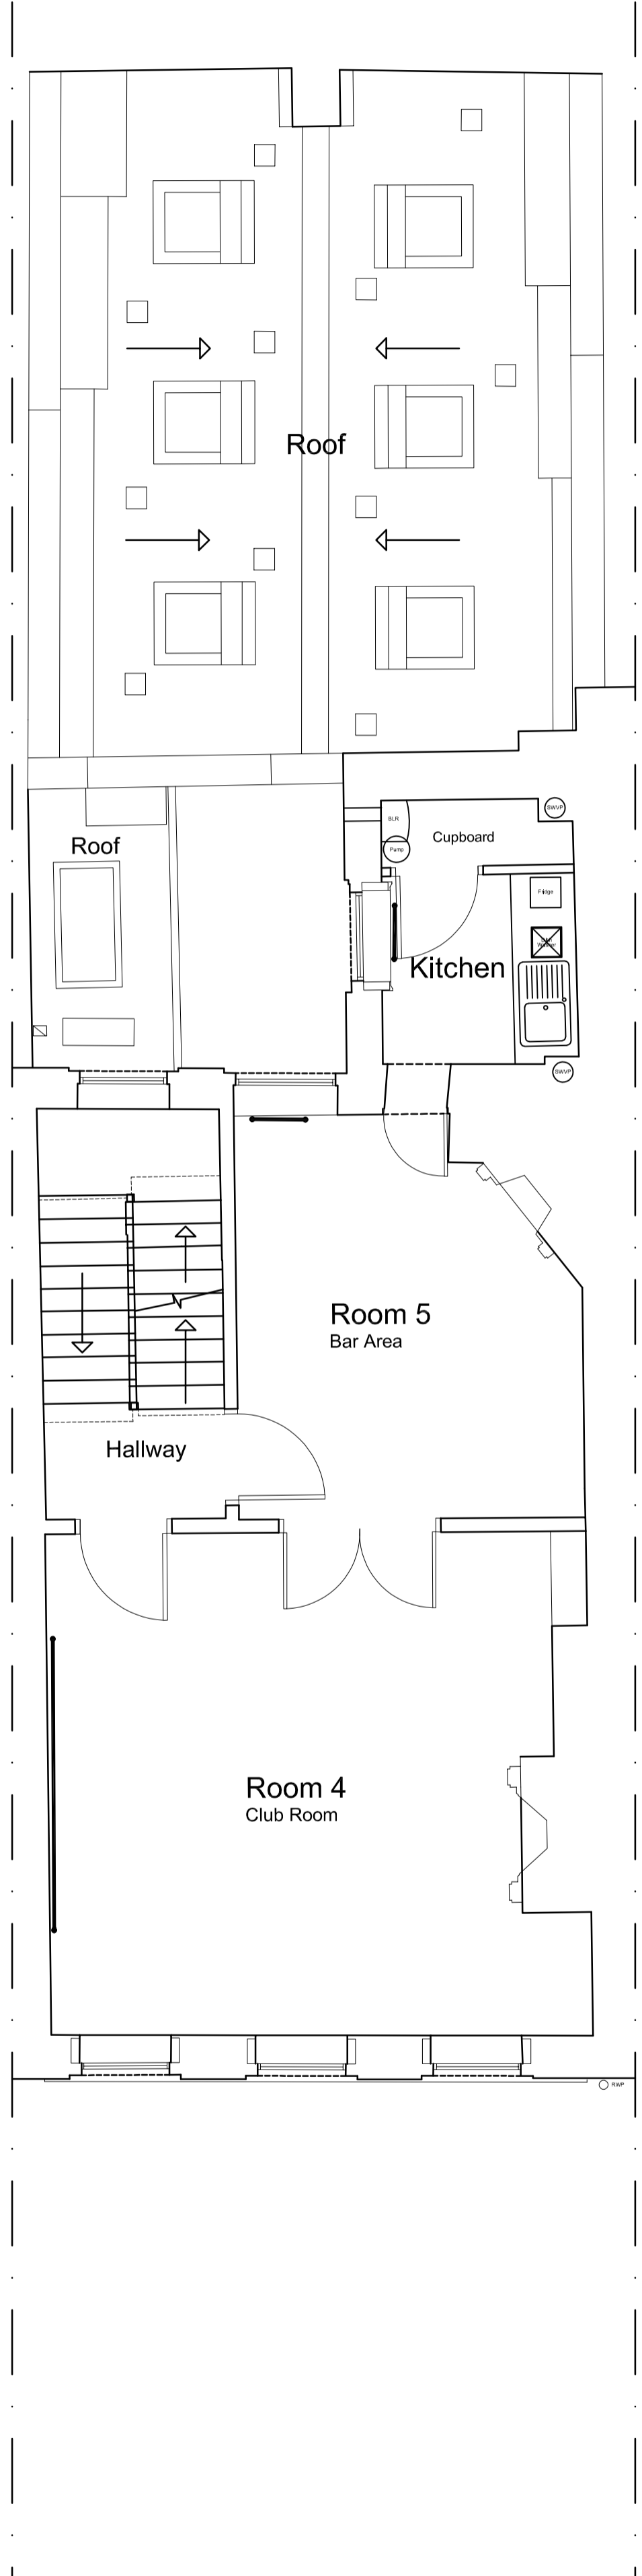

Proposed First Floor Plan

Legend

-  Rehearsal Space
-  Access and Egress
-  Welfare Facilities
-  Access to Welfare Facilities

Rev. No.	Description	D	C	DATE
----------	-------------	---	---	------



LONDON HEAD OFFICE
 145-148 ELTHAM HILL
 LONDON SE18 3DY
 T 020 8294 1000
 e. general@ballygarner.co.uk

CLIENT NAME
 United Grand Lodge of England
 60 Great Queen Street
 London, WC2B 5AZ

PROJECT ADDRESS
 27 Great Queen Street
 London
 WC2B 5BB

PROJECT NAME
 27 Great Queen Street
 Lease Plans

DRAWING TITLE
 Lease Plans for Rehearsal Space
 Incl. Commercial Use and Welfare

SUITABILITY CODE
 Lease

SCALE	DRAWN	CHECKED	APPROVED	DATE				
1:50	MW	MC	MC	16/01/2023				
PROJ NO	AUTHOR	VOLUME	LEVEL	DOCTYP	ROLE	DRW NO	REV STAT	REV NO
34030	BGR	A1	XX	DR	A	401	T	01