



This drawing is the copyright of Axiom Architects. The contractor is to check all site dimensions and levels before work starts. This drawing must be read with and checked against all structural and other specialist drawings, specification and bills of quantities. Notify architect of any discrepancies. The contractor is to comply with all current British Standards and Building Regulations whether or not specifically stated on these drawings. **Do not scale** from drawings.

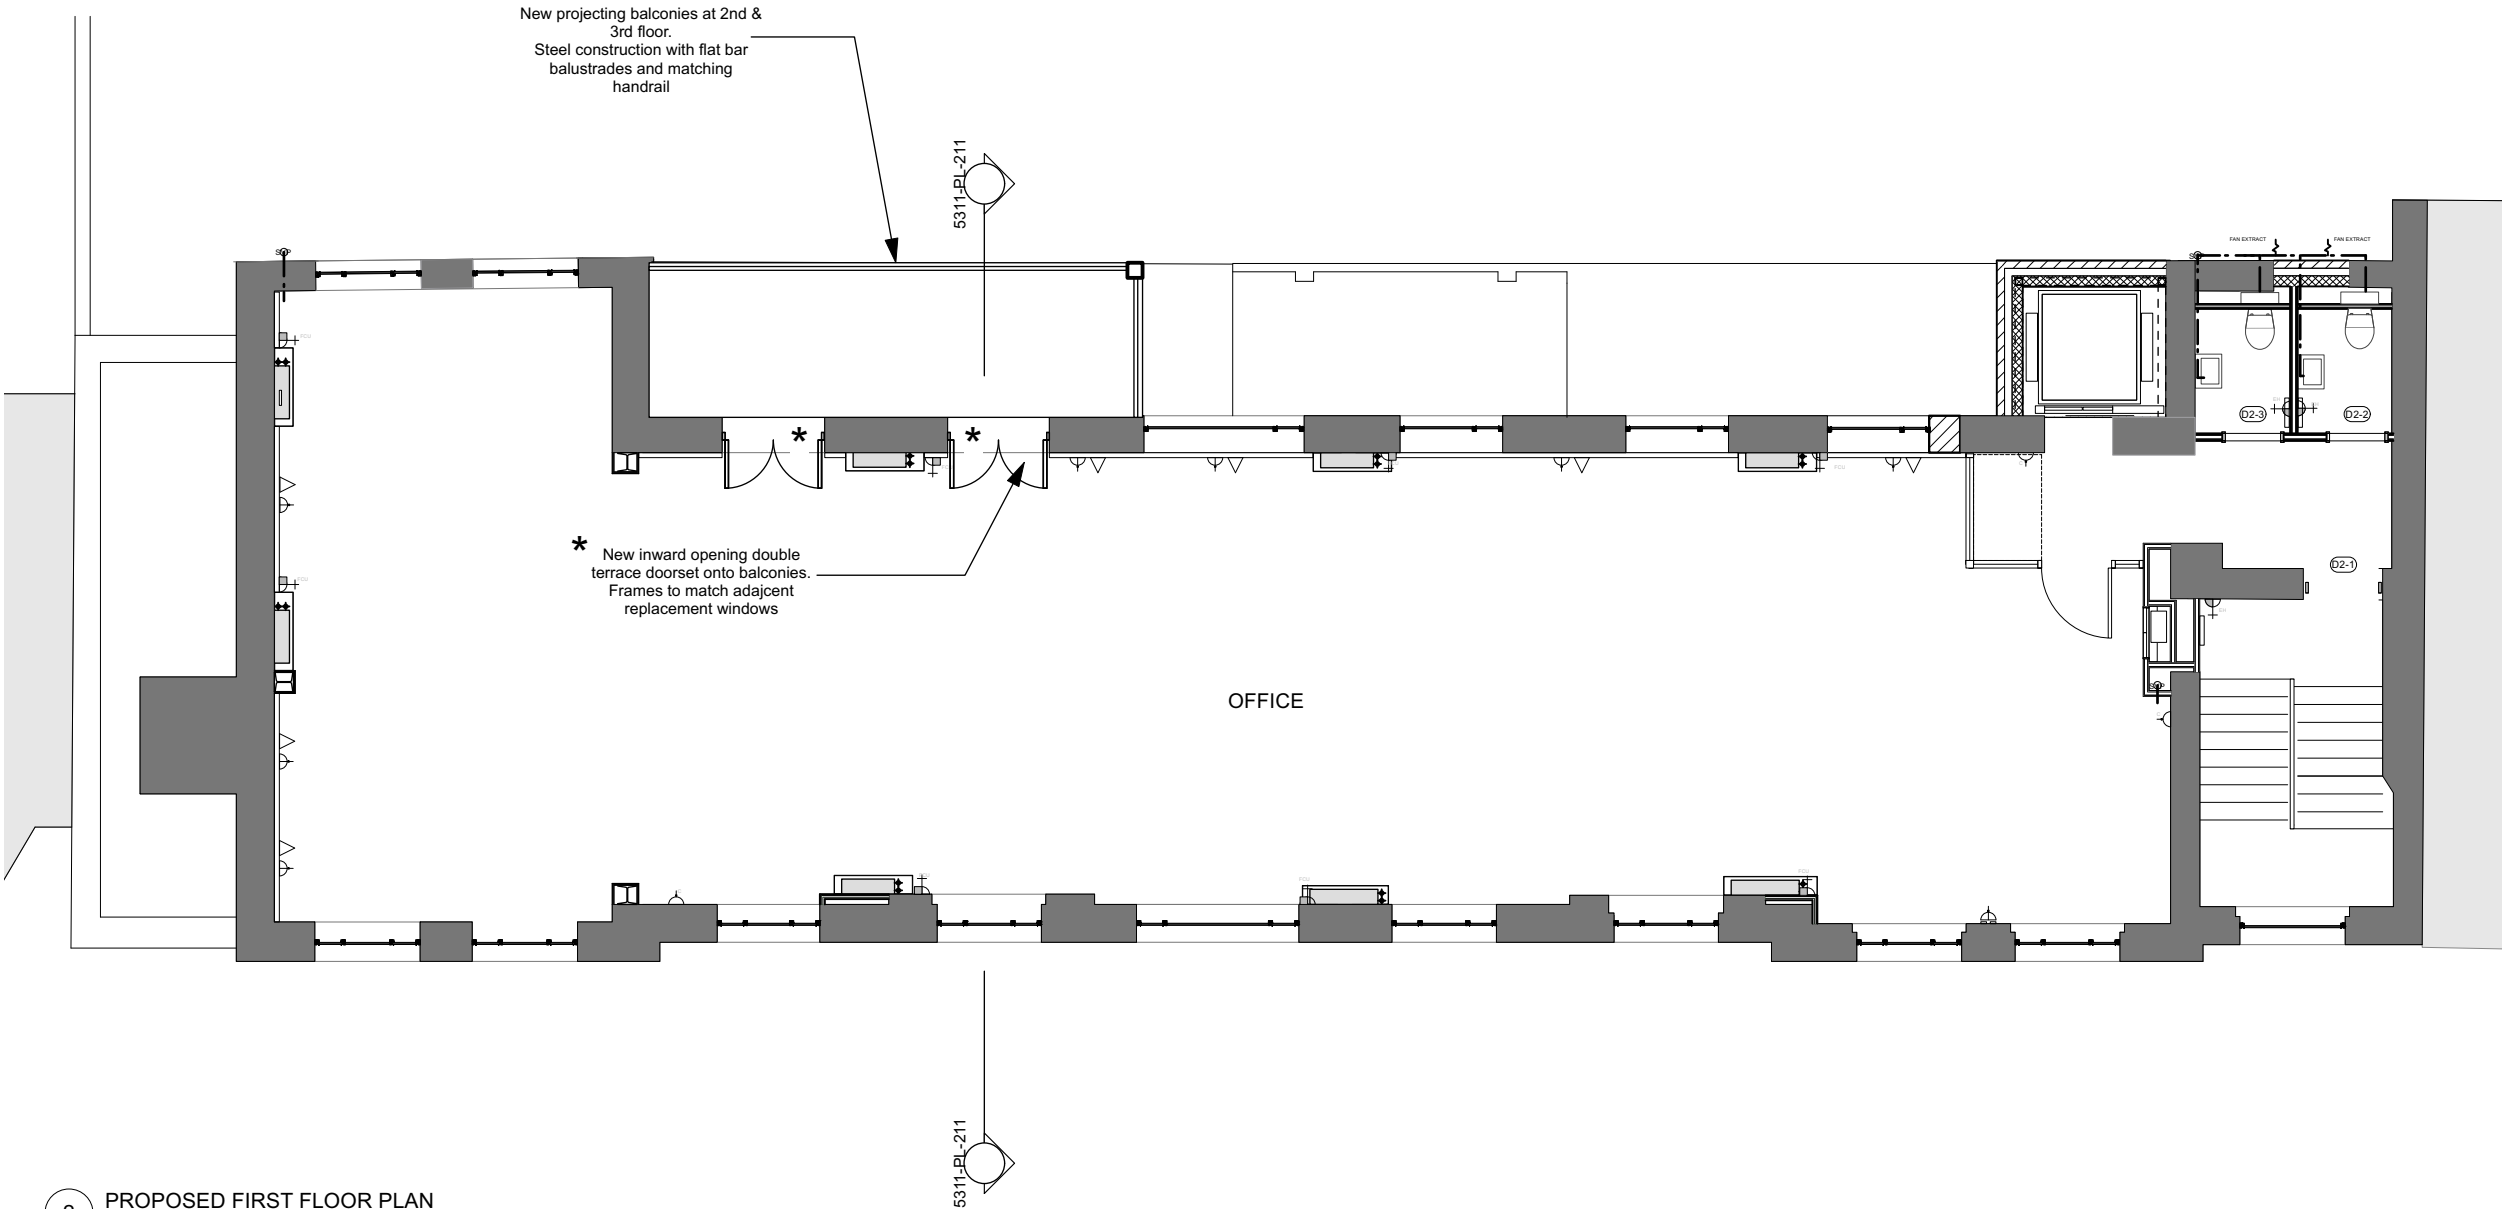

2 PROPOSED FIRST FLOOR PLAN
Scale: 1:100

Rev	Date	Description	By	Chk
-----	------	-------------	----	-----

 

**AXIOM
ARCHITECTS**

43 Eagle Street London WC1R 4AT
Tel. 020 7421 8877 www.axiomarchitects.co.uk

Client
Workman LLP
Project
252 Grays Inn Road London WC1X 8JR
Drawing
PROPOSED SECOND FLOOR PLAN

Scale	Status	Date	Drawn	Checked
1:100 @A3	PLANNING	22/08/22	RM	
Drawing No.		Revision		

5311-PL-203 /