

REVISION DETAILS		DATE	DRW	CHK
A	IFP	08.03.23	MIDA	MIDA

DRAWING NO.


E01

Issued 08.03.23



Revision A

Notes


- This drawing is not for construction.
- All Dimension are in millimeters.
- Dimensions are not to be scaled directly from drawings.
- All dimensions are to be checked on site and the Architect is to be inform of any discrepancies before construction commences.
- All references to drawings refer to current revision of that drawing.
- The Copyright of this drawing belongs to MIDA Architecture Limited.

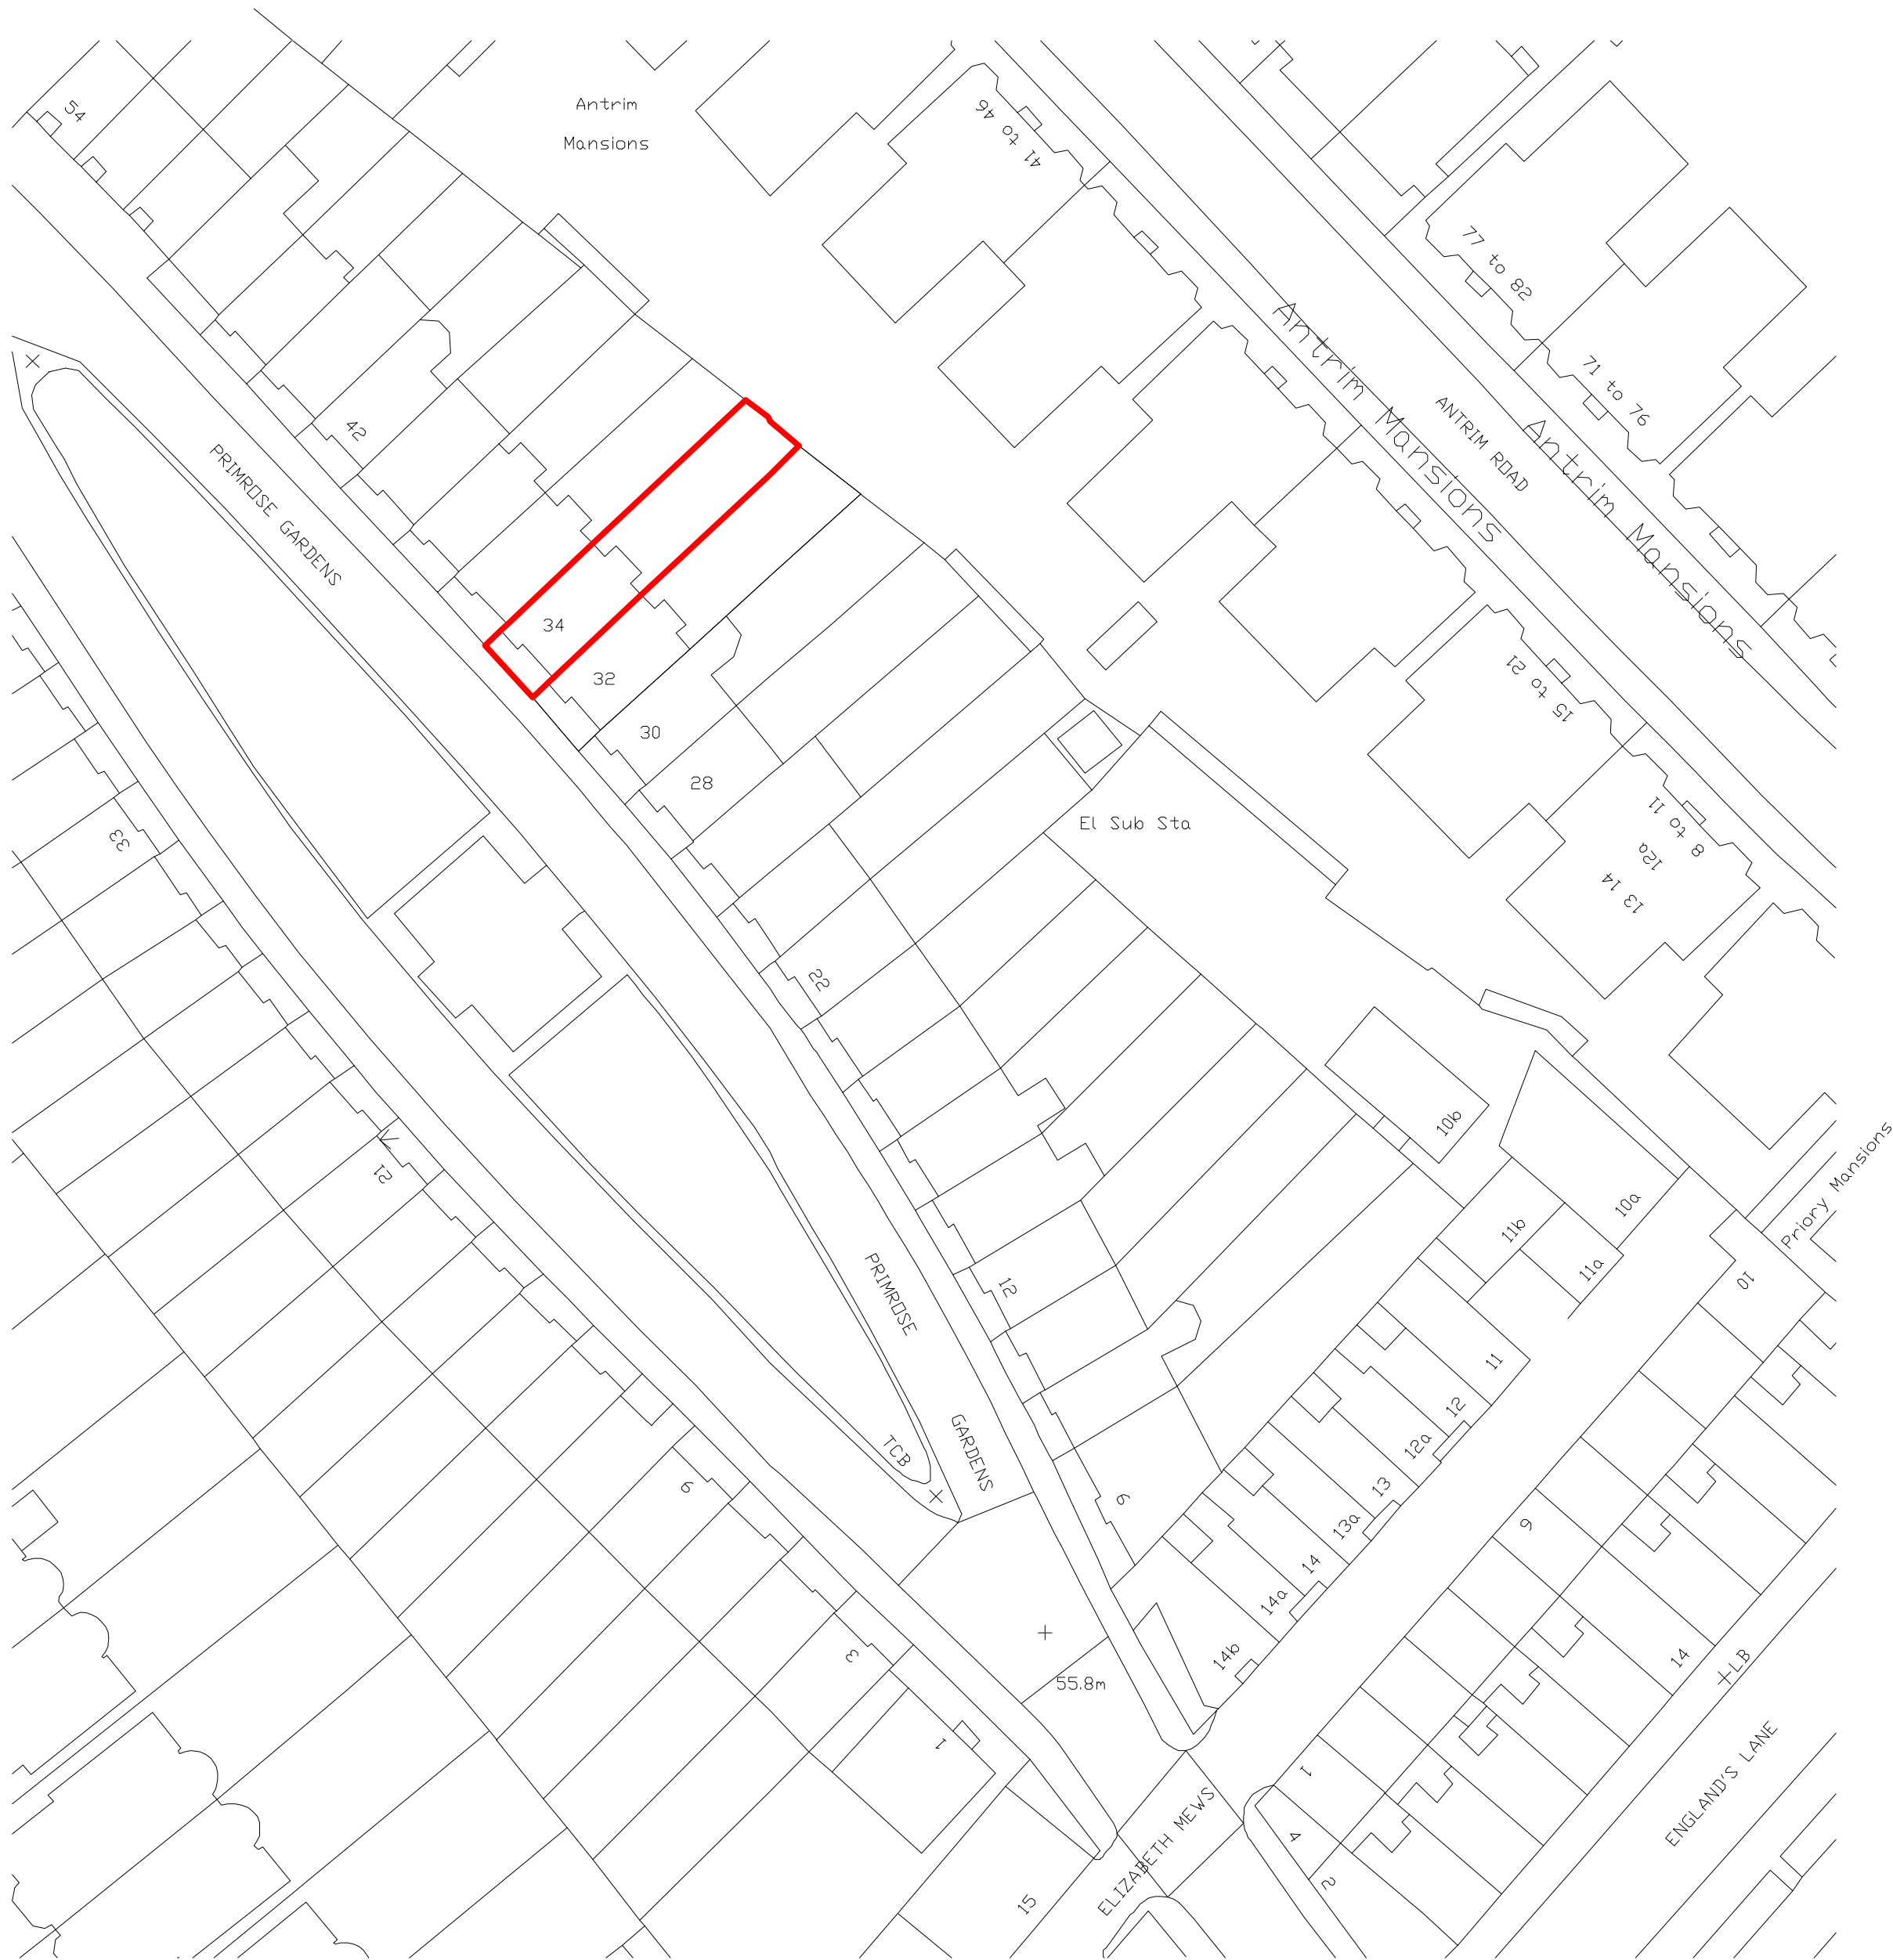

Existing Site Plan - 1:500

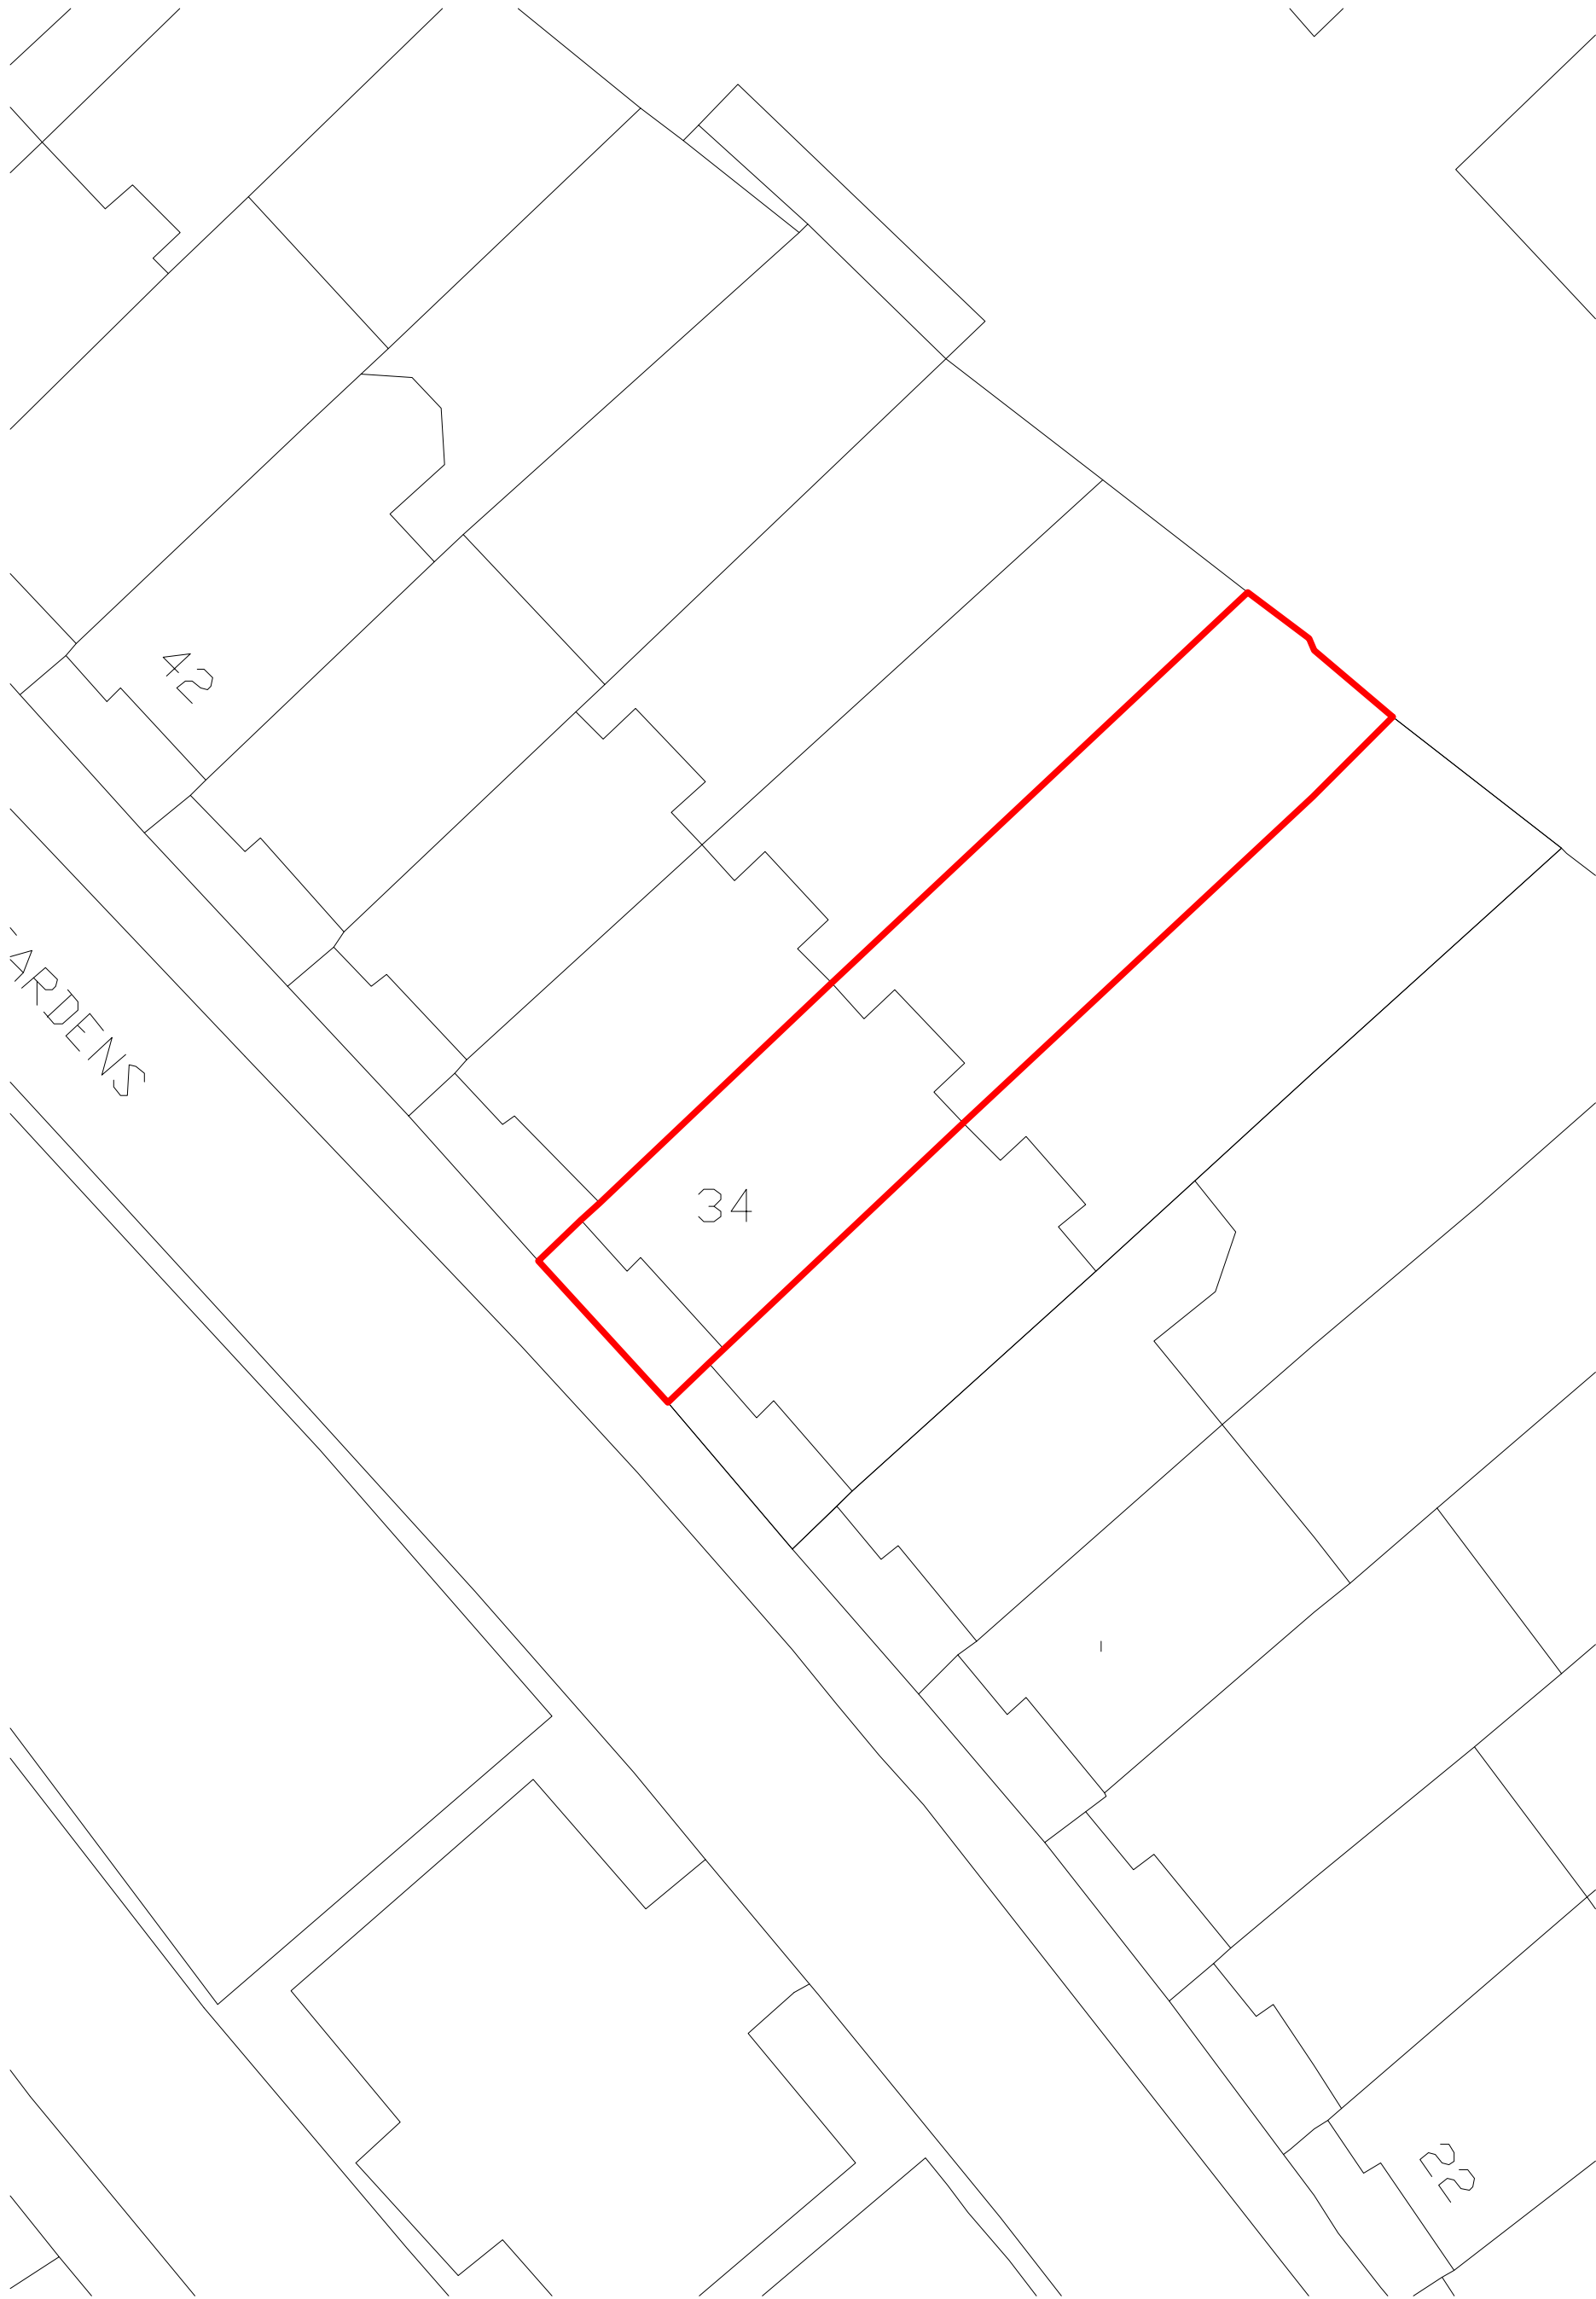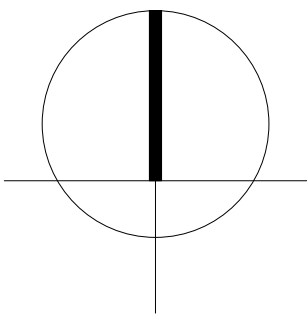

Existing Block Plan - 1:200

 

MIDA

MIDA ARCHITECTURE LTD  
Old Post Room  
Somerset House  
London  
WC2R 1LA  
info@mida-architecture.co.uk  
+44 (0)207-998-3781  
www.mida-architecture.co.uk

PROJECT  
34 PRIMROSE GARDENS, LONDON, NW3 4TN

TITLE  
EXISTING SITE AND BLOCK PLAN

STATUS  
PLANNING

DATE  
08.03.23

REVISION  
A

SCALE  
As indicated @A1