




C6	Disabled parking area update	14.03.23	MAG	KL
C5	1B2P 00.0.01 updated for daylight	01.03.23	MAG	KL
C4	for s73 2023 application	20.01.23	MAG	KL
C3	Amendments following LDO consultation	06.07.22	MAG	KL
C2	Amendments following Fire Consultant comments	08.06.22	RK	KL
C1	For Planning	23.03.22	MAG	KL
Rev	Description	Date	Dr	App
Author		06.06.20		KL


AHR AHR Architects Ltd
 31-35 Kirby Street
 London
 EC1N 8TE
 United Kingdom

T +44(0)20 78379789
 E london@ahr.co.uk
 www.ahr.co.uk

client name	GM London		
project	19-37 Highgate Road		
drawing	Ground Floor Plan		
computer file	C:\Users\m.a.g...@AHR\REVIT LOCAL	plot date	17.11.21
project number	2019.00386.001	scale	1 : 100 @A1
drawing number	HR-AHR-B1-00-DR-A-20-100	rev	C6
		issue status	S1

This drawing is to be read in conjunction with all related drawings. All dimensions must be checked and verified on site before commencing any work or producing shop drawings. The originator should be notified immediately of any discrepancy. This drawing is copyright and remains the property of AHR.

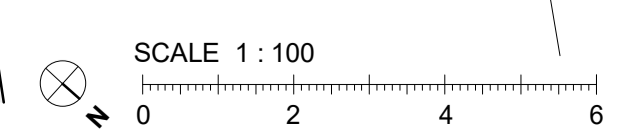

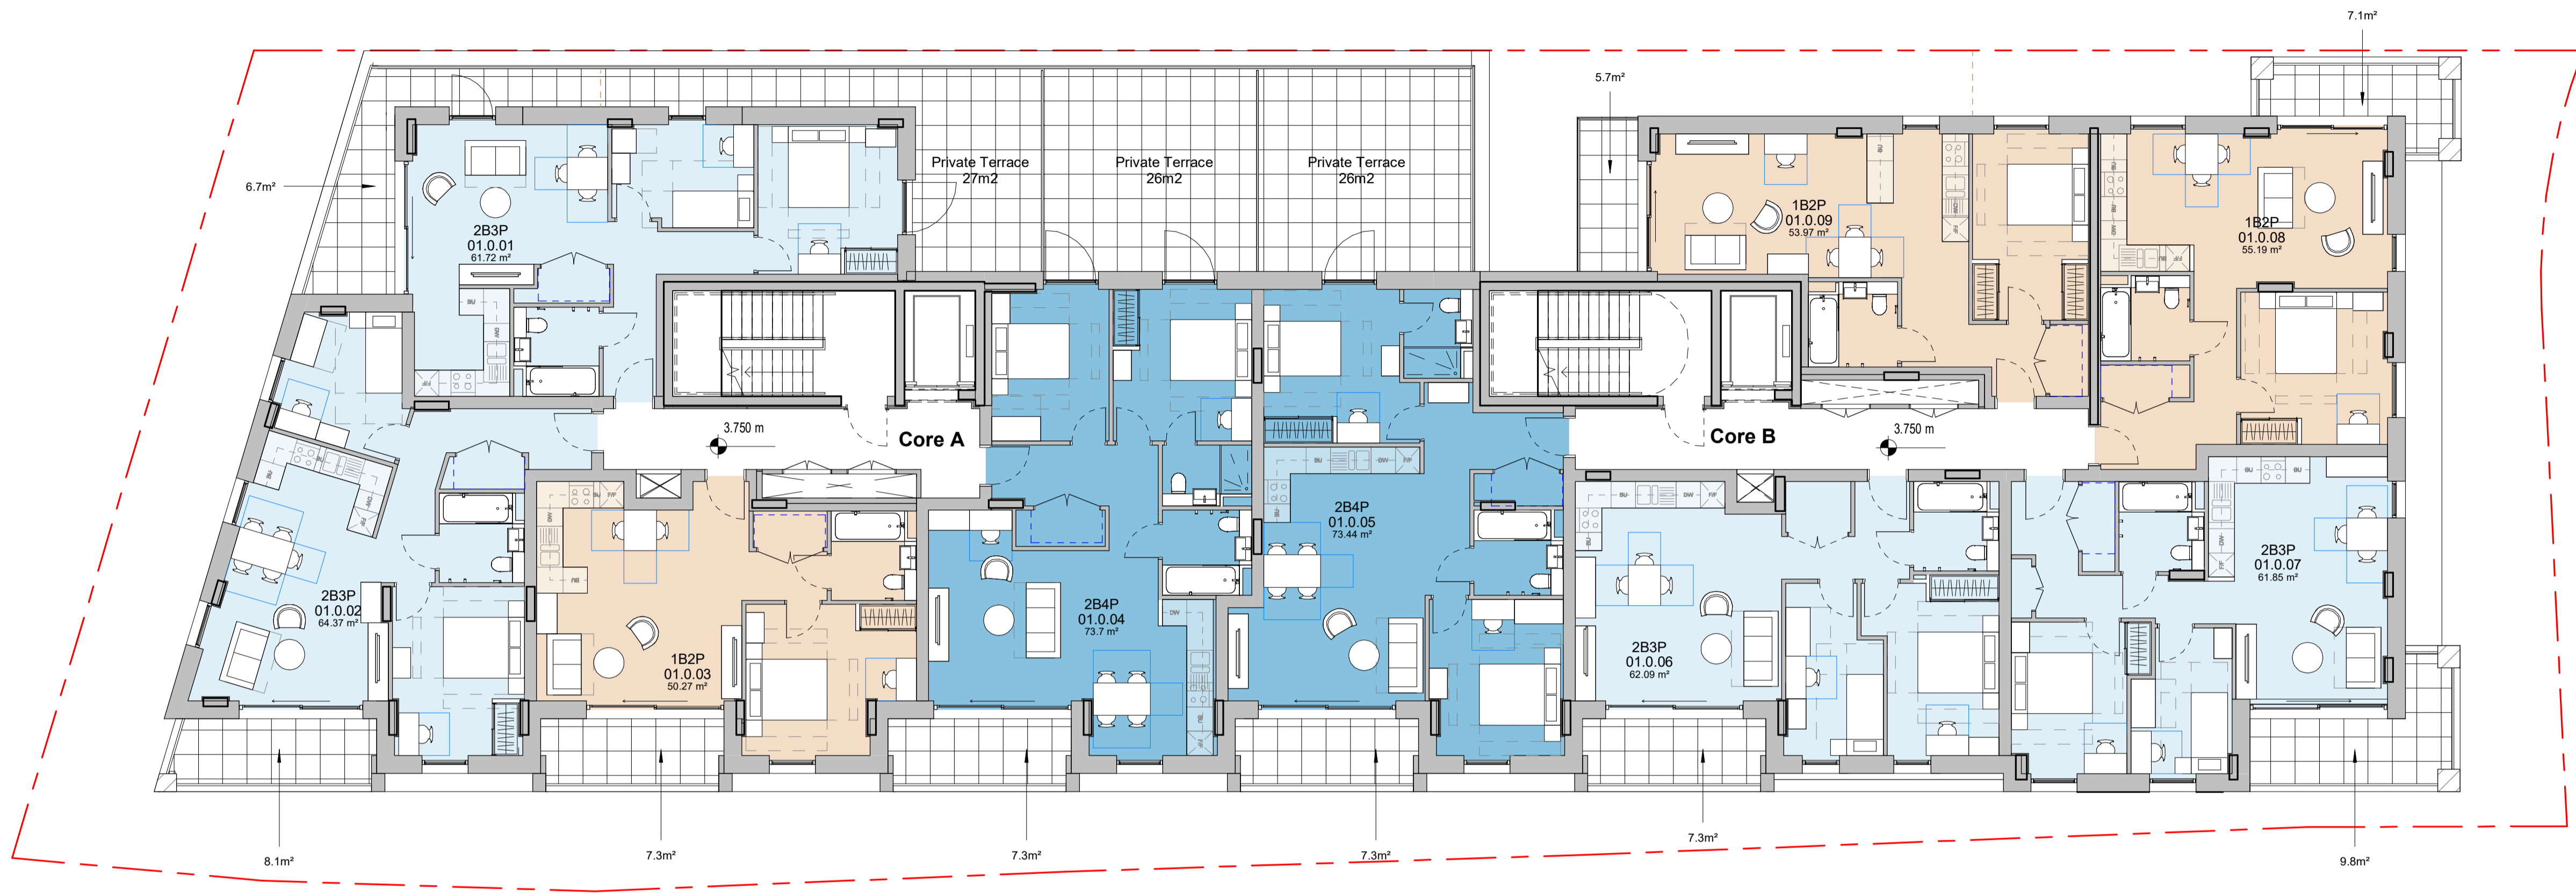

Level 1


C2	for s73 2023 application	20.01.23	MAG	KL
C1	For Planning	23.03.22	MAG	KL
Rev	Description	Date	Dr	App
original by	Author	date created	06.06.20	approved by
				KL



T +44(0)20 78379789
E london@ahr.co.uk
www.ahr.co.uk

client name	GM London		
project	19-37 Highgate Road		
drawing	1st Floor Plan		
computer file	C:\Users\maggie\OneDrive\Documents\19-37 Highgate Road\19-37 Highgate Road.dwg	plot date	17.11.21
project number	2019.00386.001	scale	1 : 100 @A1
drawing number	HR-AHR-B1-01-DR-A-20-101	rev	C2
		issue status	S1


This drawing is to be read in conjunction with all related drawings. All dimensions must be checked and verified on site before commencing any work or producing shop drawings. The originator should be notified immediately of any discrepancy. This drawing is copyright and remains the property of AHR.

 



Level 2


C2	for s73 2023 application	20.01.23	MAG	KL
C1	For Planning	23.03.22	MAG	KL
Rev	Description	Date	Dr	App
original by	Author	date created	06.06.20	approved by
				KL

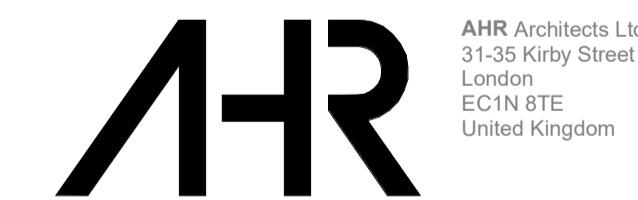


T +44(0)20 78379789
E london@ahr.co.uk
www.ahr.co.uk

client name	GM London		
project	19-37 Highgate Road		
drawing	2nd Floor Plan		
computer file	C:\Users\maggie\OneDrive\Documents\2019_00386_001.dwg	plot date	17.11.21
project number	2019.00386.001	scale	1 : 100 @A1
drawing number	HR-AHR-B1-02-DR-A-20-102	rev	C2
		issue status	S1

This drawing is to be read in conjunction with all related drawings. All dimensions must be checked and verified on site before commencing any work or producing shop drawings. The originator should be notified immediately of any discrepancy. This drawing is copyright and remains the property of AHR.

 

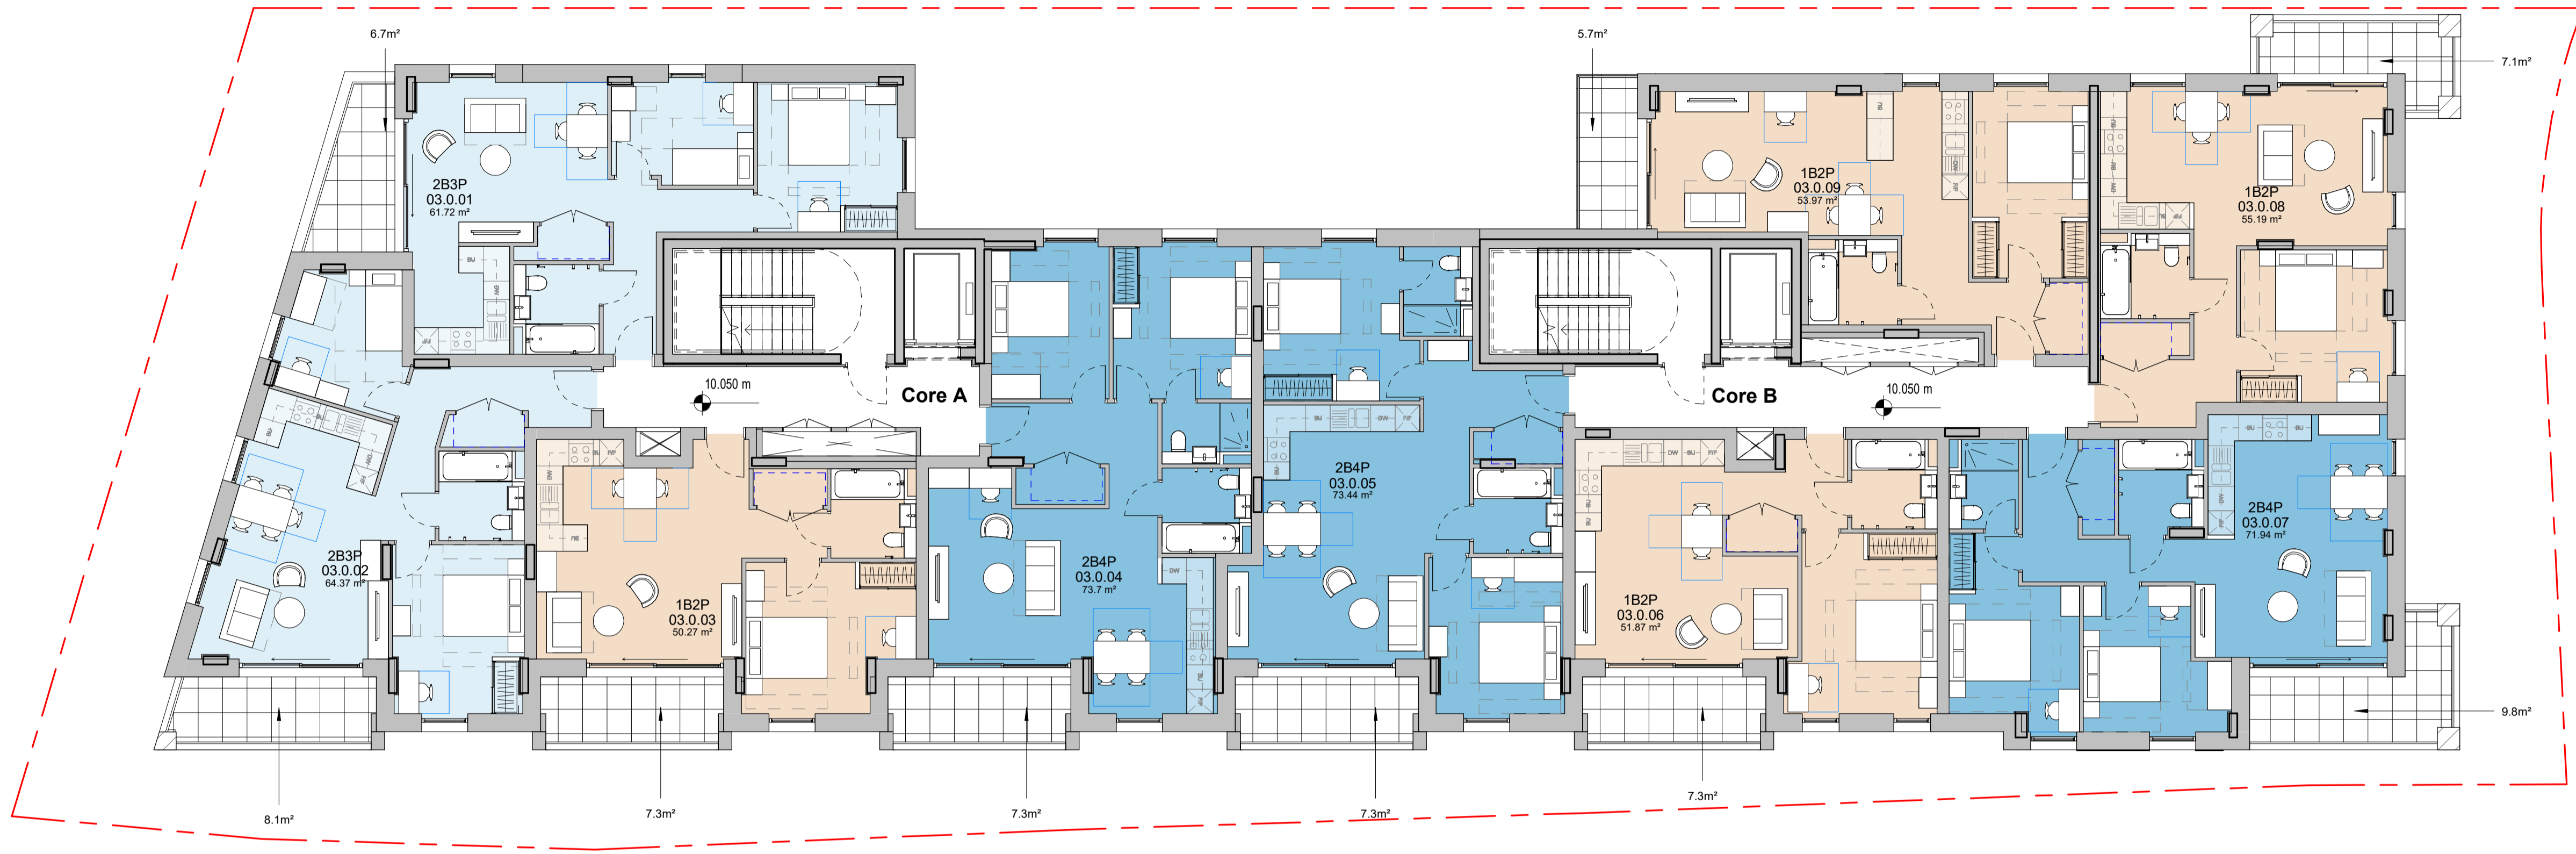

Level 3

C2	for s73 2023 application	20.01.23	MAG	KL
C1	For Planning	23.03.22	MAG	KL
Rev	Description	Date	Dr	App
original by	Author	date created	06.06.20	approved by
				KL




AHR Architects Ltd
31-35 Kirby Street
London
EC1N 8TE
United Kingdom

T +44(0)20 78379789
E london@ahr.co.uk
www.ahr.co.uk

client name	GM London		
project	19-37 Highgate Road		
drawing	3rd Floor Plan		
computer file	C:\Users\maggie\OneDrive\LOCAL FILES\HR-AHR-22\22-MAG-A-01_maggie.rvt	plot date	17.11.21
project number	2019.00386.001	scale	1 : 100 @A1
drawing number	HR-AHR-B1-03-DR-A-20-103	rev	C2
		issue status	S1


This drawing is to be read in conjunction with all related drawings. All dimensions must be checked and verified on site before commencing any work or producing shop drawings. The originator should be notified immediately of any discrepancy. This drawing is copyright and remains the property of AHR.



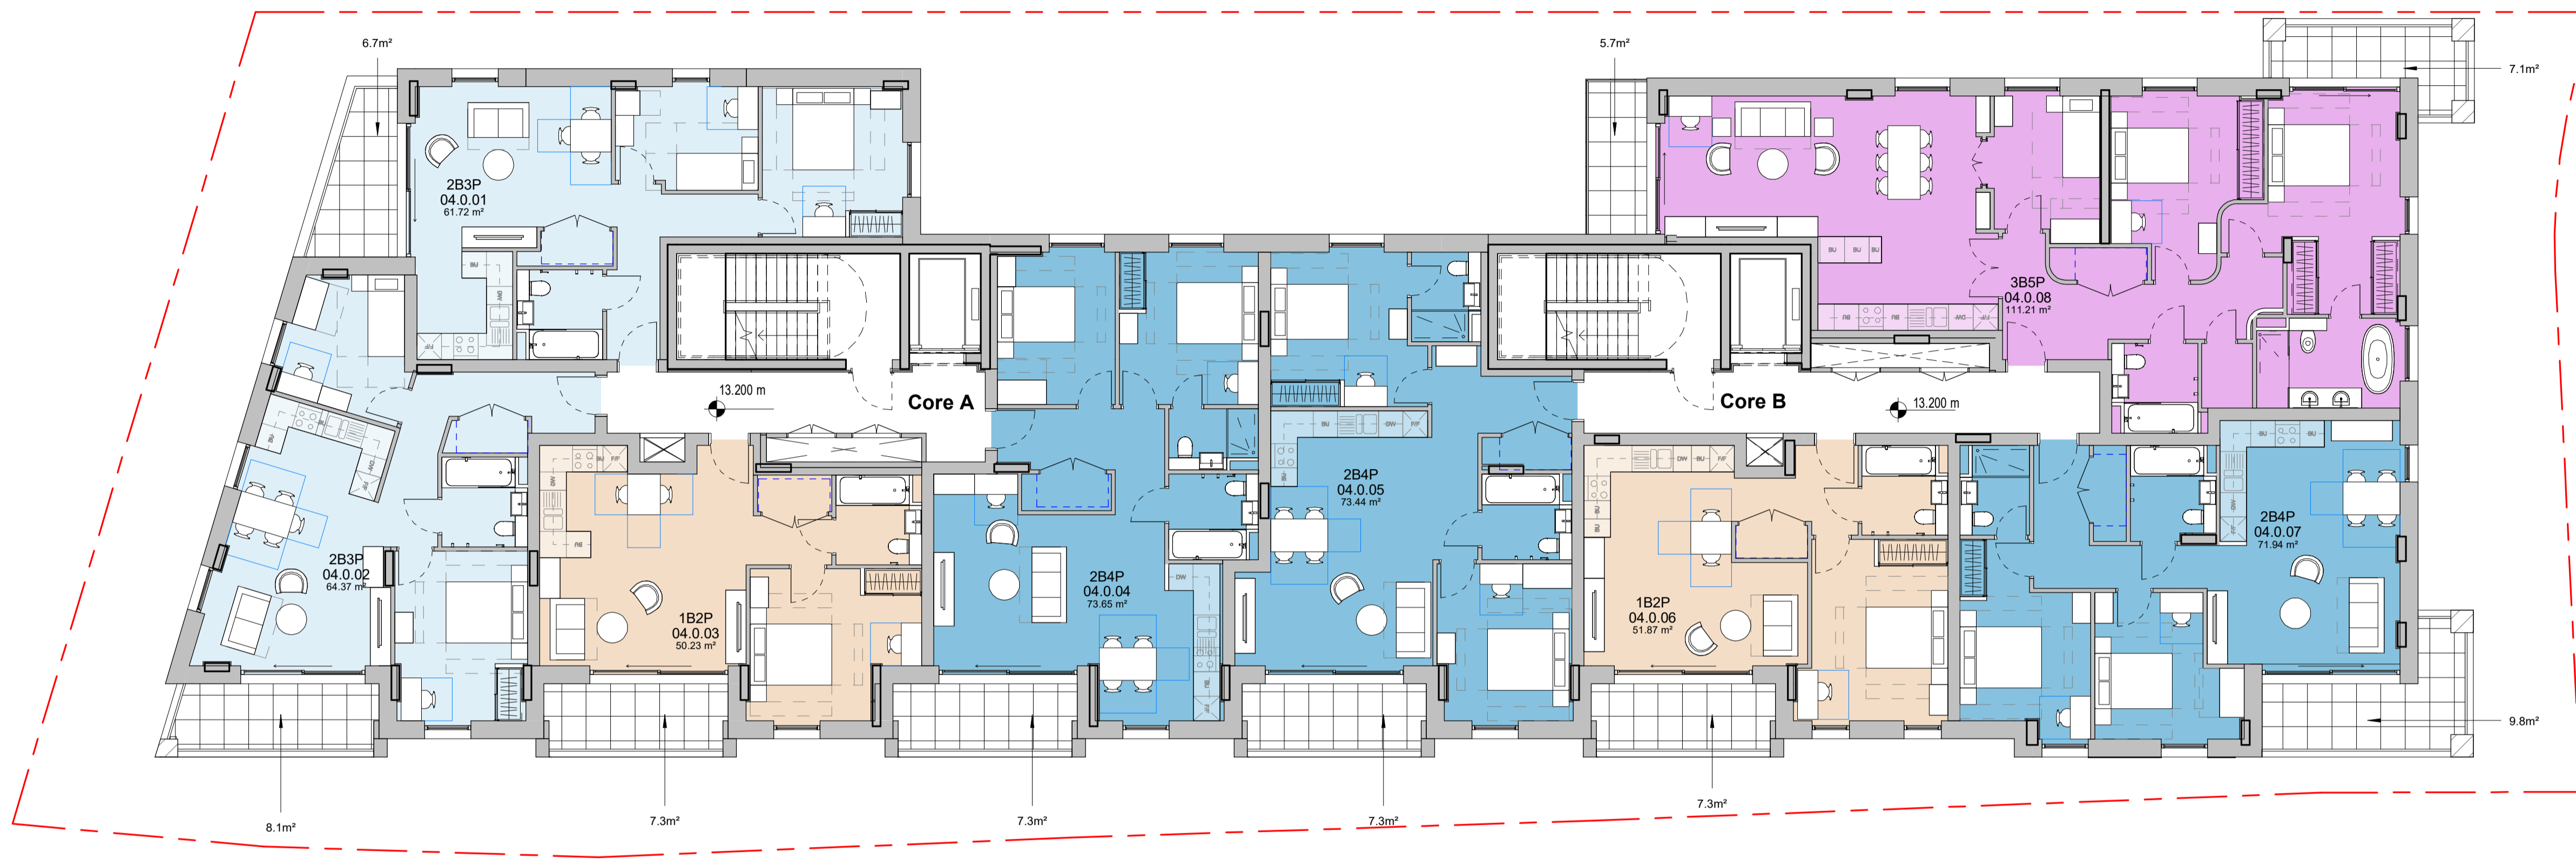

Level 4


C2	for s73 2023 application	20.01.23	MAG	KL
C1	For Planning	23.03.22	MAG	KL
Rev	Description	Date	Dr	App
original by	Author	date created	06.06.20	approved by
				KL

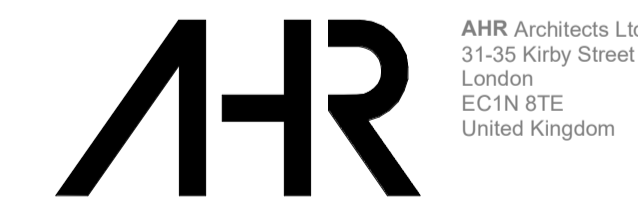


T +44(0)20 78379789
E london@ahr.co.uk
www.ahr.co.uk

client name	GM London		
project	19-37 Highgate Road		
drawing	4th Floor Plan		
computer file	C:\Users\maggie\OneDrive\LOCAL FILES\HR-AHR\22\22\19-37\maggie\work	plot date	17.11.21
project number	2019.00386.001	scale	1 : 100 @A1
drawing number	HR-AHR-B1-04-DR-A-20-104	rev	C2
		issue status	S1

This drawing is to be read in conjunction with all related drawings. All dimensions must be checked and verified on site before commencing any work or producing shop drawings. The originator should be notified immediately of any discrepancy. This drawing is copyright and remains the property of AHR.

 

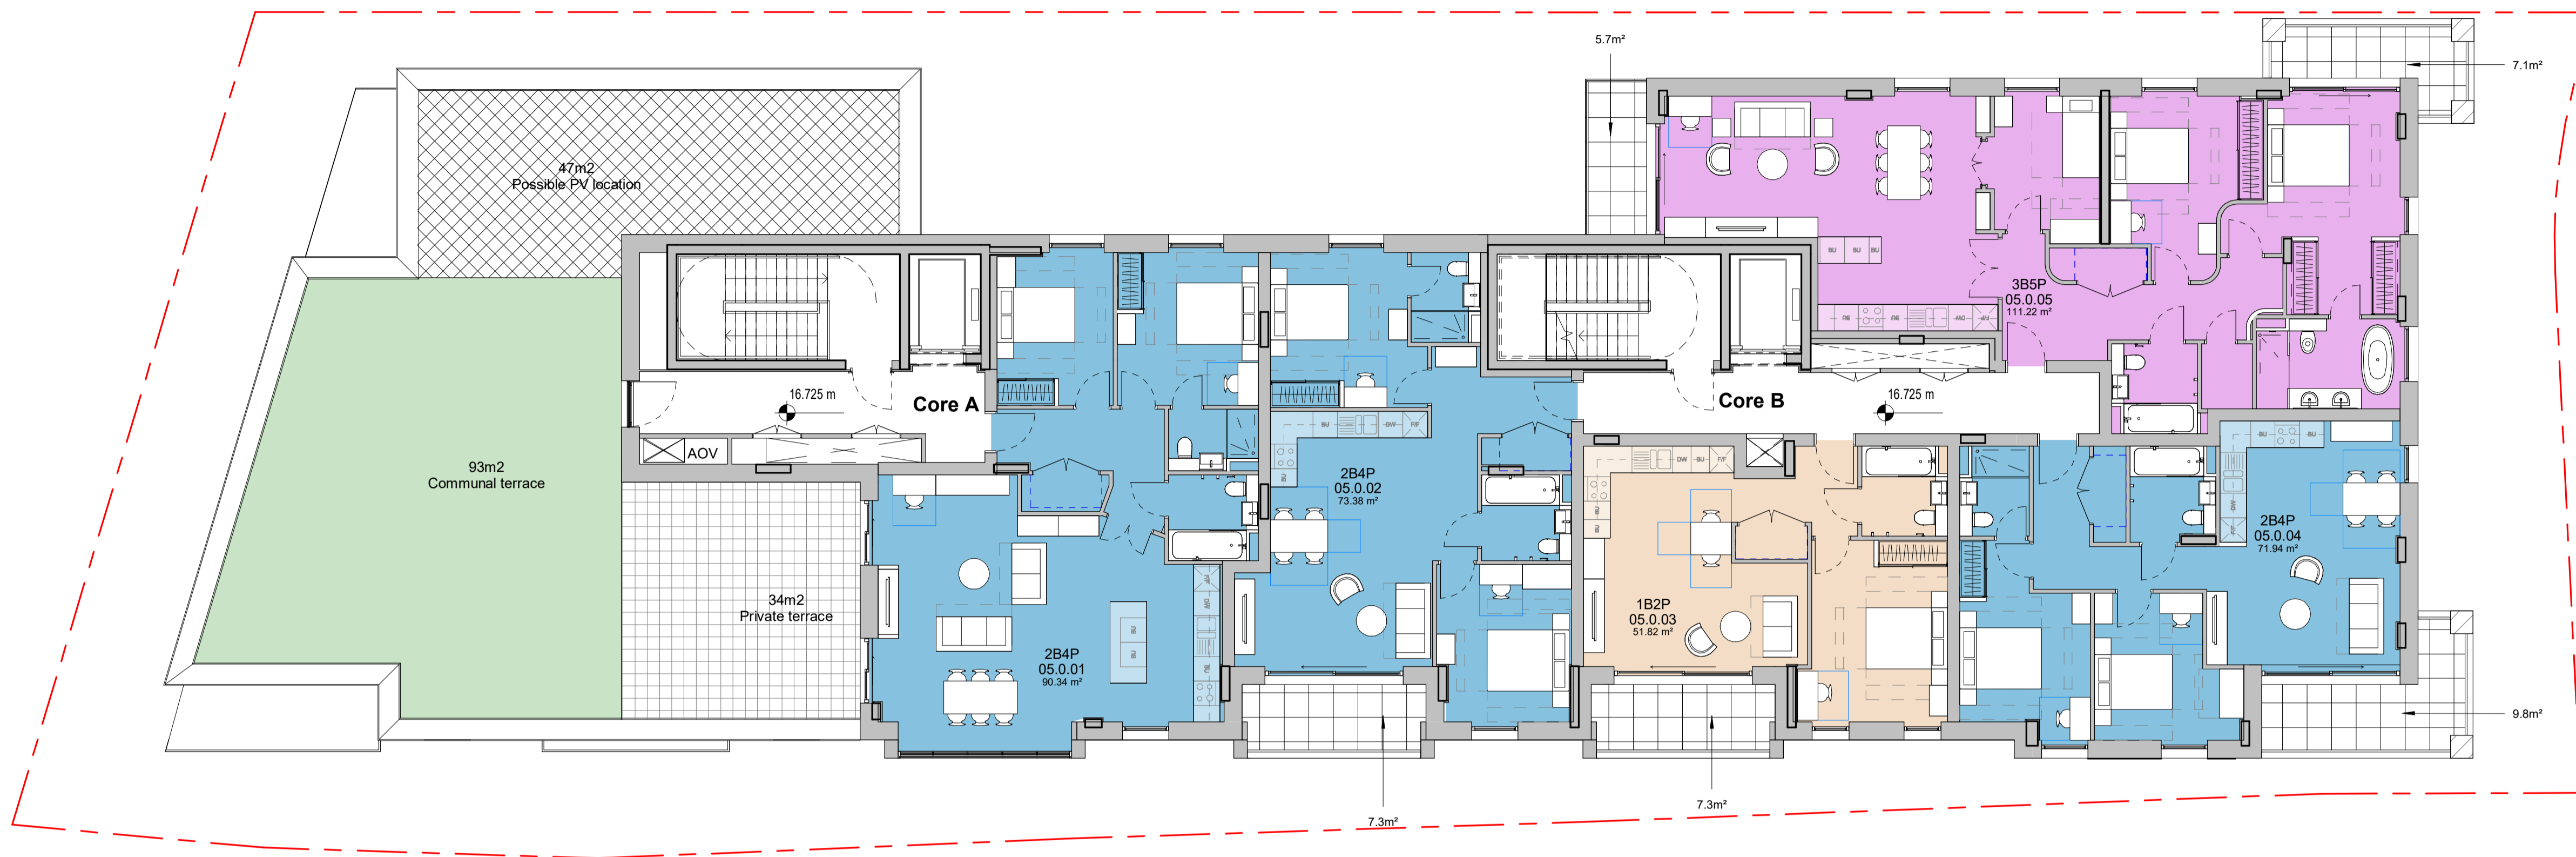

Level 5


C2	for s73 2023 application	20.01.23	MAG	KL
C1	For Planning	23.03.22	MAG	KL
Rev	Description	Date	Dr	App
original by	Author	date created	06.06.20	approved by
				KL


AHR
 AHR Architects Ltd
 31-35 Kirby Street
 London
 EC1N 8TE
 United Kingdom

T +44(0)20 78379789
 E london@ahr.co.uk
 www.ahr.co.uk

client name	GM London		
project	19-37 Highgate Road		
drawing	5th Floor Plan		
computer file	C:\Users\maggie\OneDrive\Documents\REVIT LOCAL	plot date	17.11.21
project number	2019.00386.001	scale	1 : 100 @A1
drawing number	HR-AHR-B1-05-DR-A-20-105	rev	C2
		issue status	S1

This drawing is to be read in conjunction with all related drawings. All dimensions must be checked and verified on site before commencing any work or producing shop drawings. The originator should be notified immediately of any discrepancy. This drawing is copyright and remains the property of AHR.

 

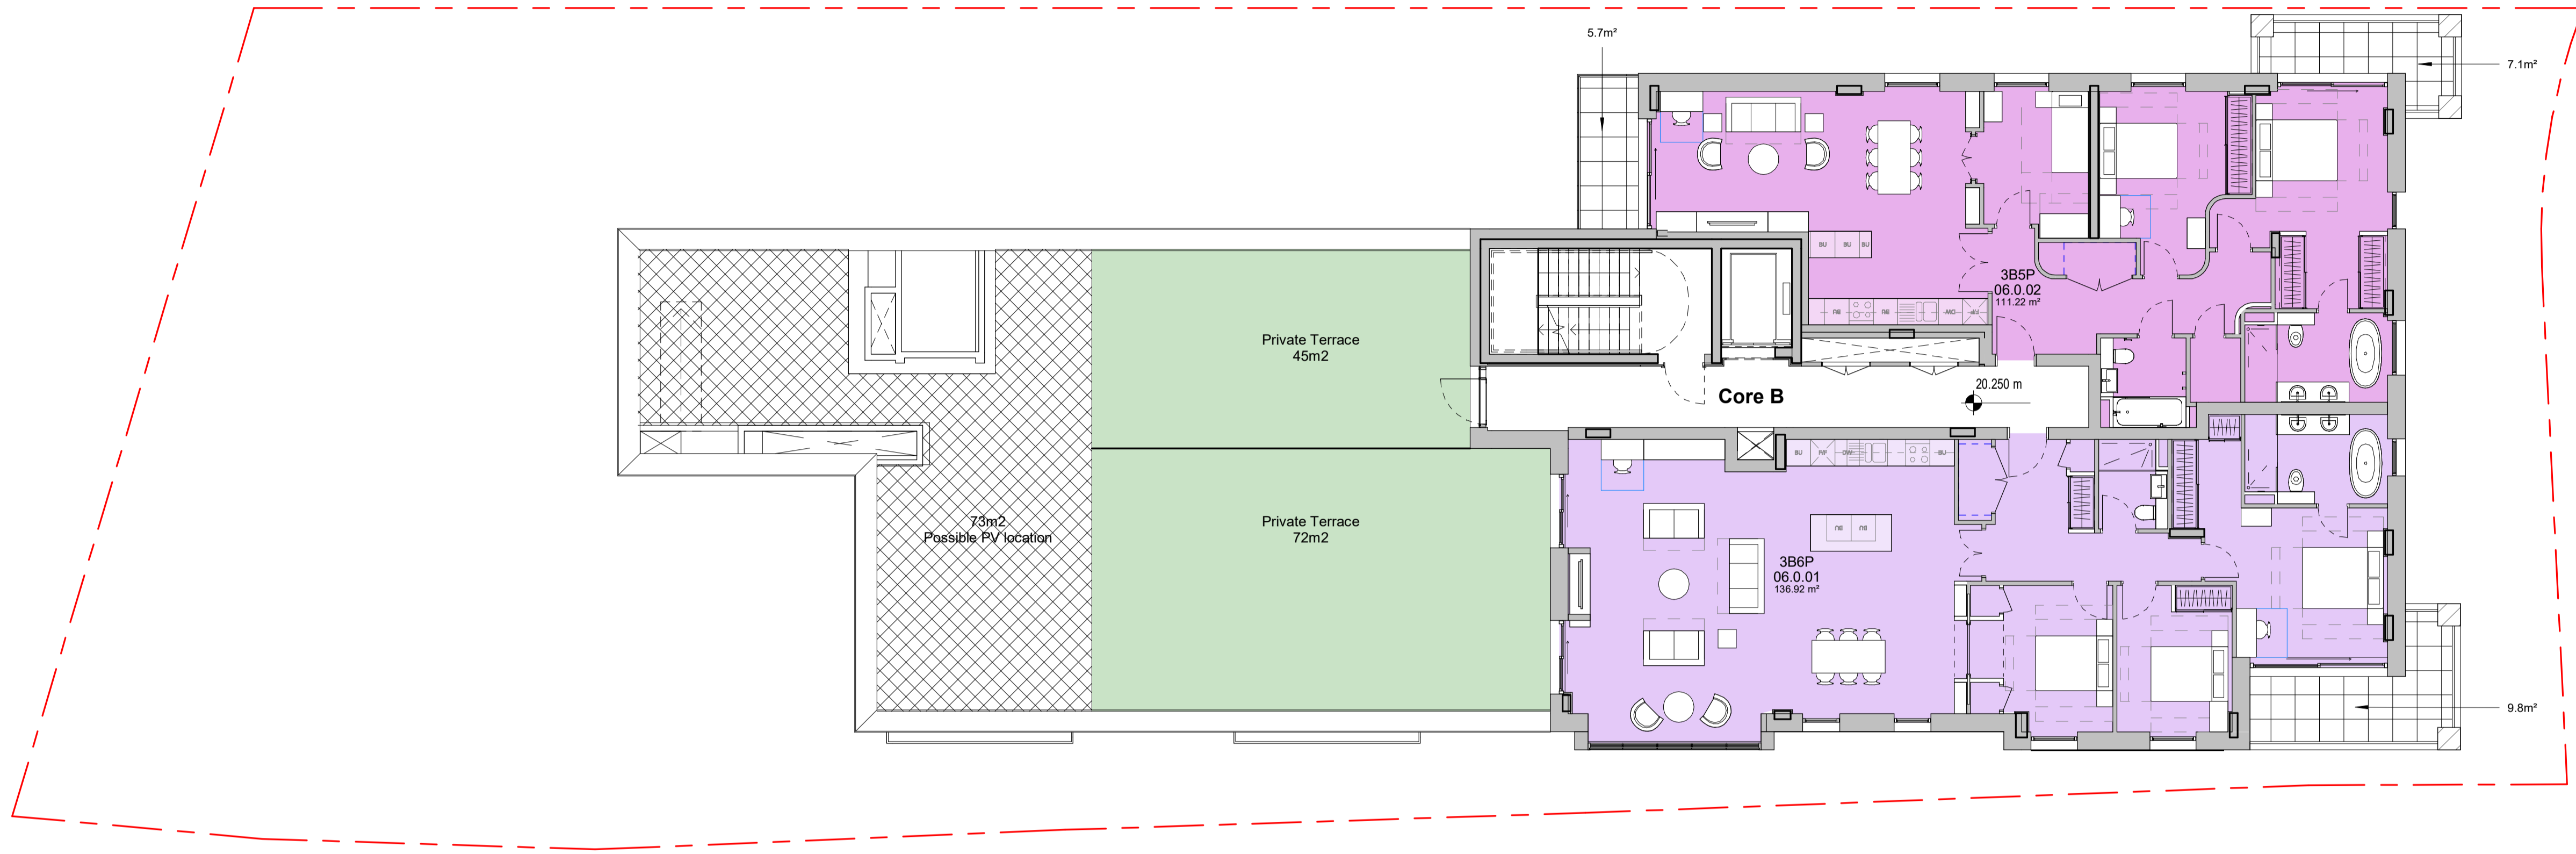

Level 6


C2	for s73 2023 application	20.01.23	MAG	KL
C1	For Planning	23.03.22	MAG	KL
Rev	Description	Date	Dr	App
original by	Author	date created	06.06.20	approved by
				KL


AHR
 AHR Architects Ltd
 31-35 Kirby Street
 London
 EC1N 8TE
 United Kingdom

T +44(0)20 78379789
 E london@ahr.co.uk
 www.ahr.co.uk

client name	GM London		
project	19-37 Highgate Road		
drawing	6th Floor Plan		
computer file	C:\Users\maggie\OneDrive\LOCAL FILES\HR-AHR\22\22\19-37\19-37.mxd	plot date	17.11.21
project number	2019.00386.001	scale	1 : 100 @A1
drawing number	HR-AHR-B1-06-DR-A-20-106	rev	C2
		issue status	S1

This drawing is to be read in conjunction with all related drawings. All dimensions must be checked and verified on site before commencing any work or producing shop drawings. The originator should be notified immediately of any discrepancy. This drawing is copyright and remains the property of AHR.

 

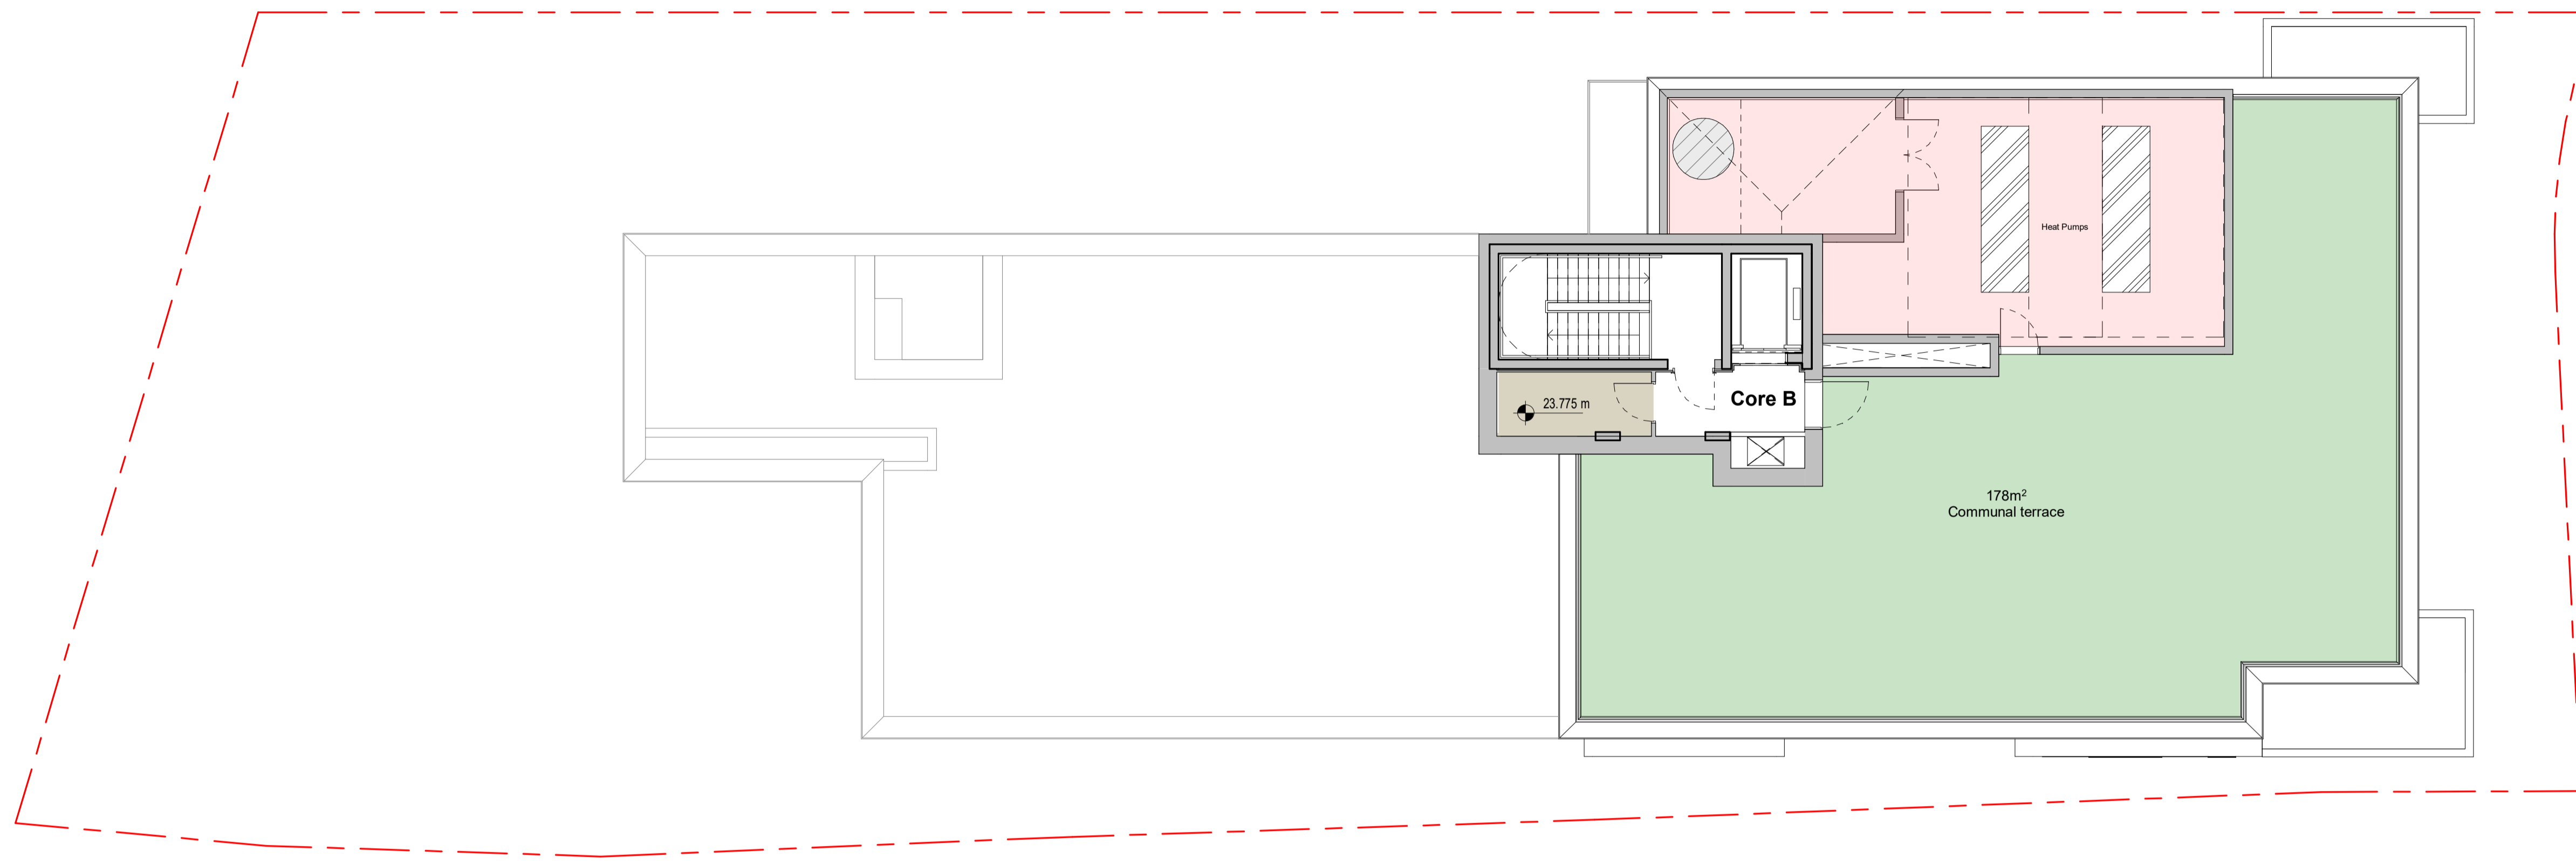

Roof Level


C2	for s73 2023 application	20.01.23	MAG	KL
C1	For Planning	23.03.22	MAG	KL
Rev	Description	Date	Dr	App
			by	by
original by	date created	approved by		
Author	06.06.20	KL		


AHR
 AHR Architects Ltd
 31-35 Kirby Street
 London
 EC1N 8TE
 United Kingdom

T +44(0)20 78379789
 E london@ahr.co.uk
 www.ahr.co.uk

client name	GM London		
project	19-37 Highgate Road		
drawing	Roof Level		
computer file	plot date		
C:\Users\maggie\OneDrive\Documents\2019-00386-001\HR-AHR-B1-07-DR-A-20-107.dwg	11.11.21		
project number	scale		
2019.00386.001	1 : 100	@A1	
drawing number	rev	issue status	
HR-AHR-B1-07-DR-A-20-107	C2	S1	

This drawing is to be read in conjunction with all related drawings. All dimensions must be checked and verified on site before commencing any work or producing shop drawings. The originator should be notified immediately of any discrepancy. This drawing is copyright and remains the property of AHR.

 

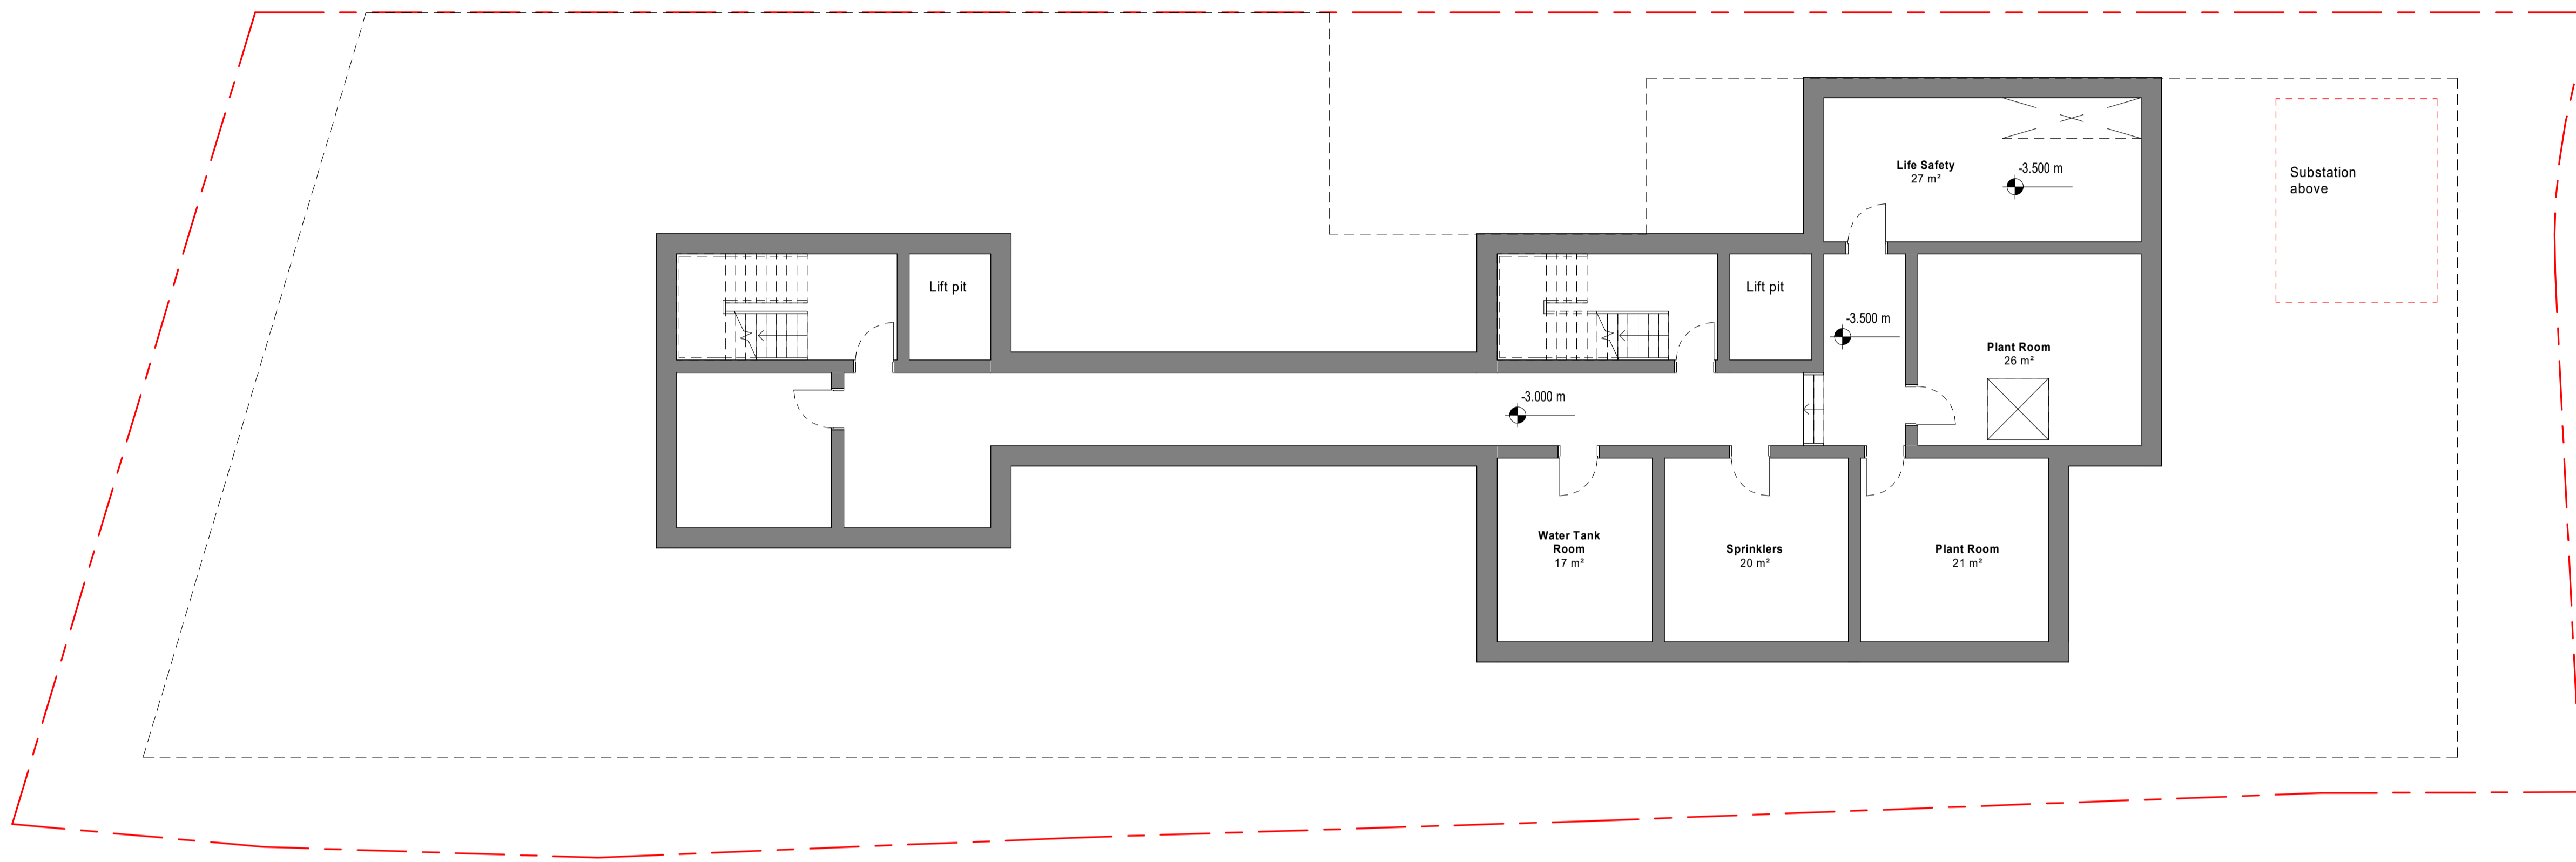

Basement

Rev	Description	Date	Dr by	App by
C1	For Planning	23.03.22	MAG	KL
original by	date created	approved by		
Author	25/05/21	KL		

AHR
 AHR Architects Ltd
 31-35 Kirby Street
 London
 EC1N 8TE
 United Kingdom

T +44(0)20 78379789
 E london@ahr.co.uk
 www.ahr.co.uk

client name	GM London		
project	19-37 Highgate Road		
drawing	Basement Plan		
computer file	plot date		
C:\Rev\Projects\HR-AHR-ZZ-ZZ-M3-A001_Mara.George\nt	11.11.21		
project number	scale		
2019.00386.001	1 : 100	@A1	
drawing number	rev	issue status	
HR-AHR-B1-B1-DR-A-20-099	C1	S1	

This drawing is to be read in conjunction with all related drawings. All dimensions must be checked and verified on site before commencing any work or producing shop drawings. The originator should be notified immediately of any discrepancy. This drawing is copyright and remains the property of AHR.

