


Notes:

The contractor is responsible for checking dimensions, tolerances and references. Any discrepancy to be verified with the architect before proceeding with the work

Where an item is covered by drawings to different scales the larger scale drawing is to be worked to

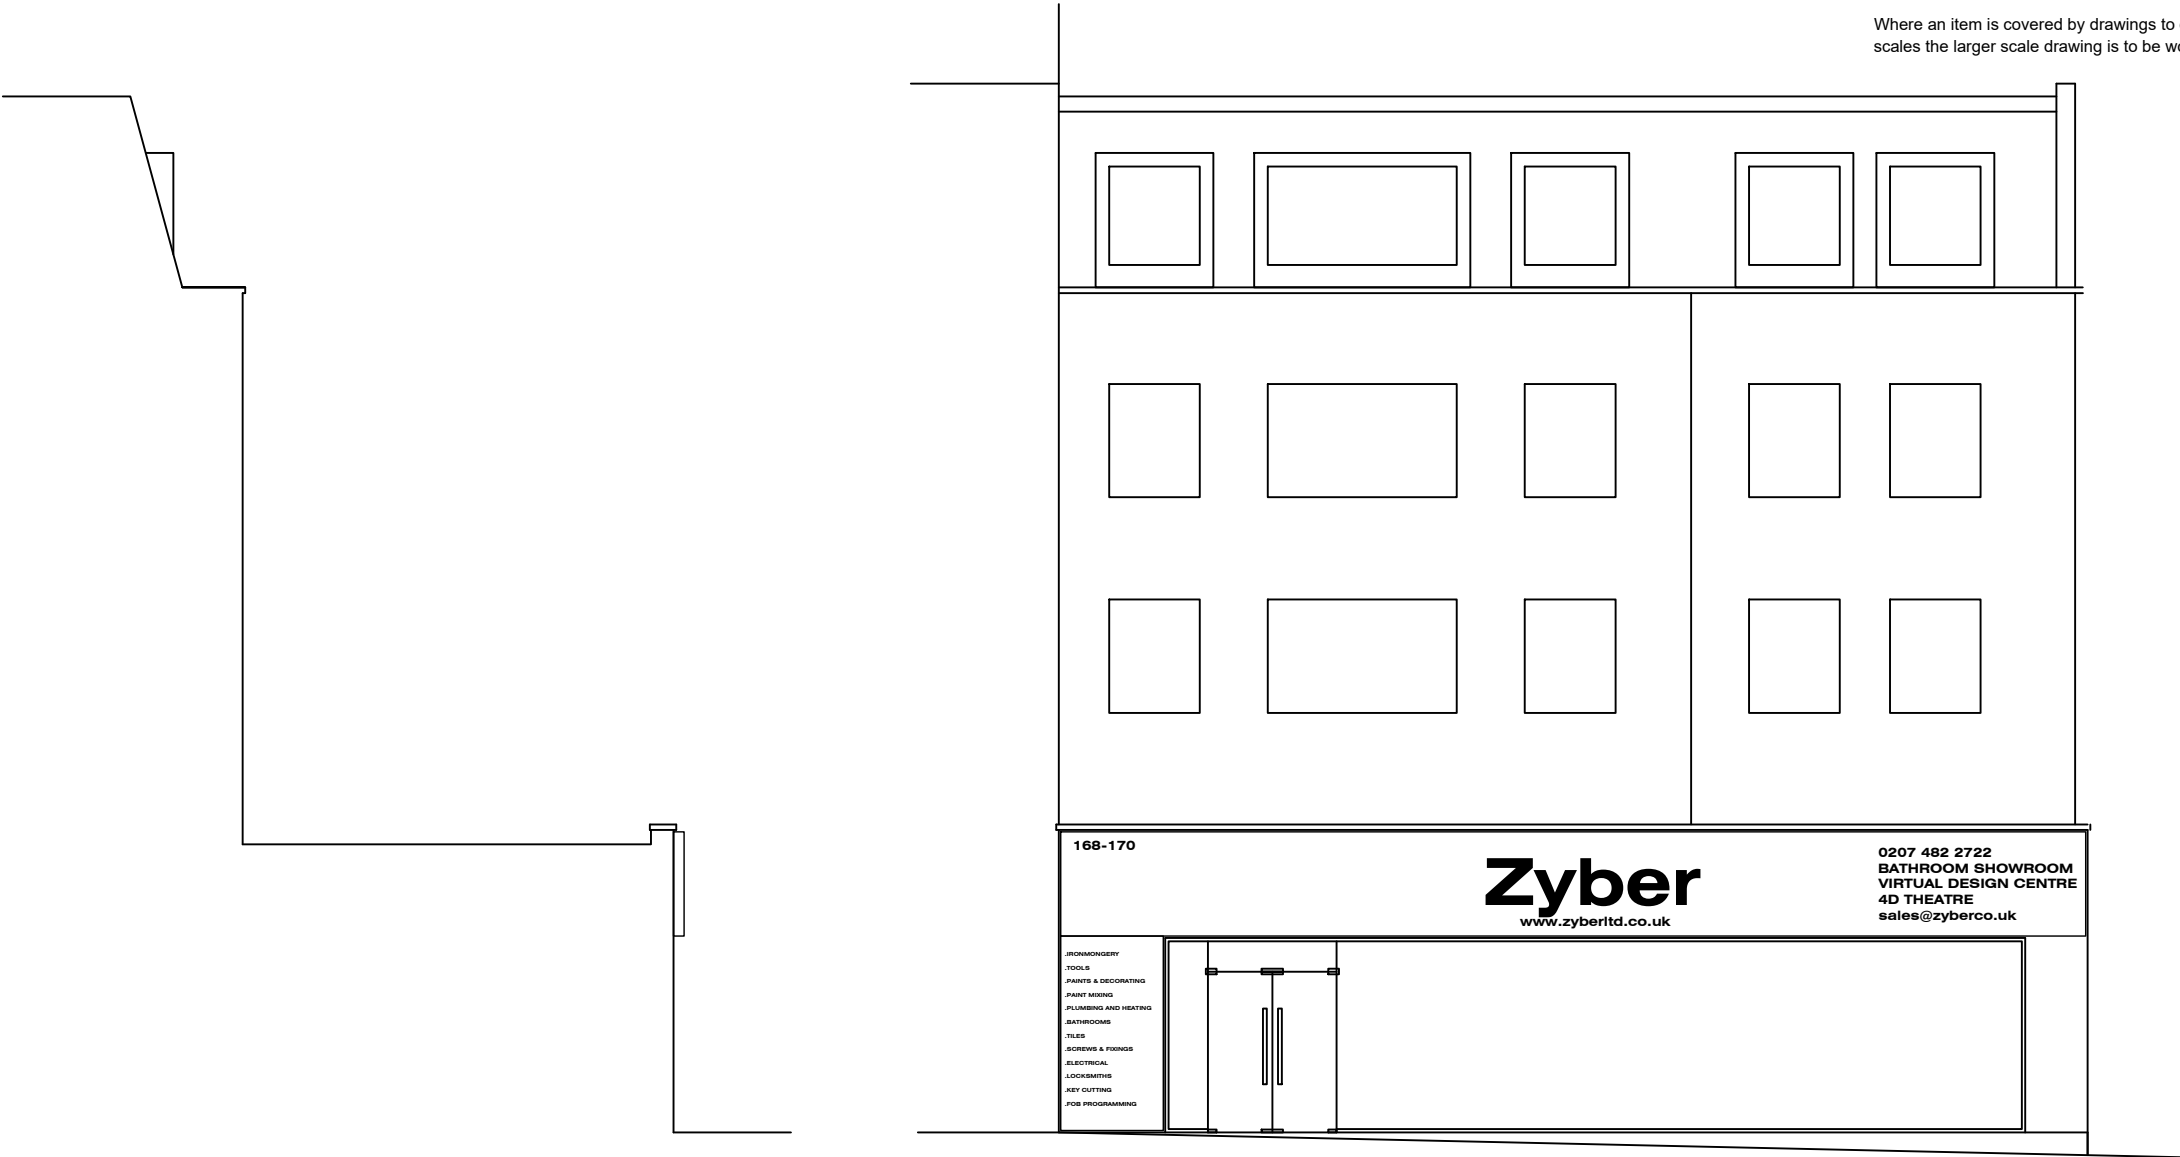

Section A-A following installation of signage

Front Elevation Following to installation of signage

Revisions:

Clients
Zyber Construction Limited

Project:
168-170 Kentish Road London

Drawing:
Proposed Elevation and Section

Scale:
1:100@A3

Date:
February 2023

Drawn By:
PR

Checked By
PR

Drawing No:
104-202

London Residential Architects
A: Stanmore Business and Innovation Centre HA7 1BT
T: 07759 058084
E: philiprhyder@yahoo.co.uk