

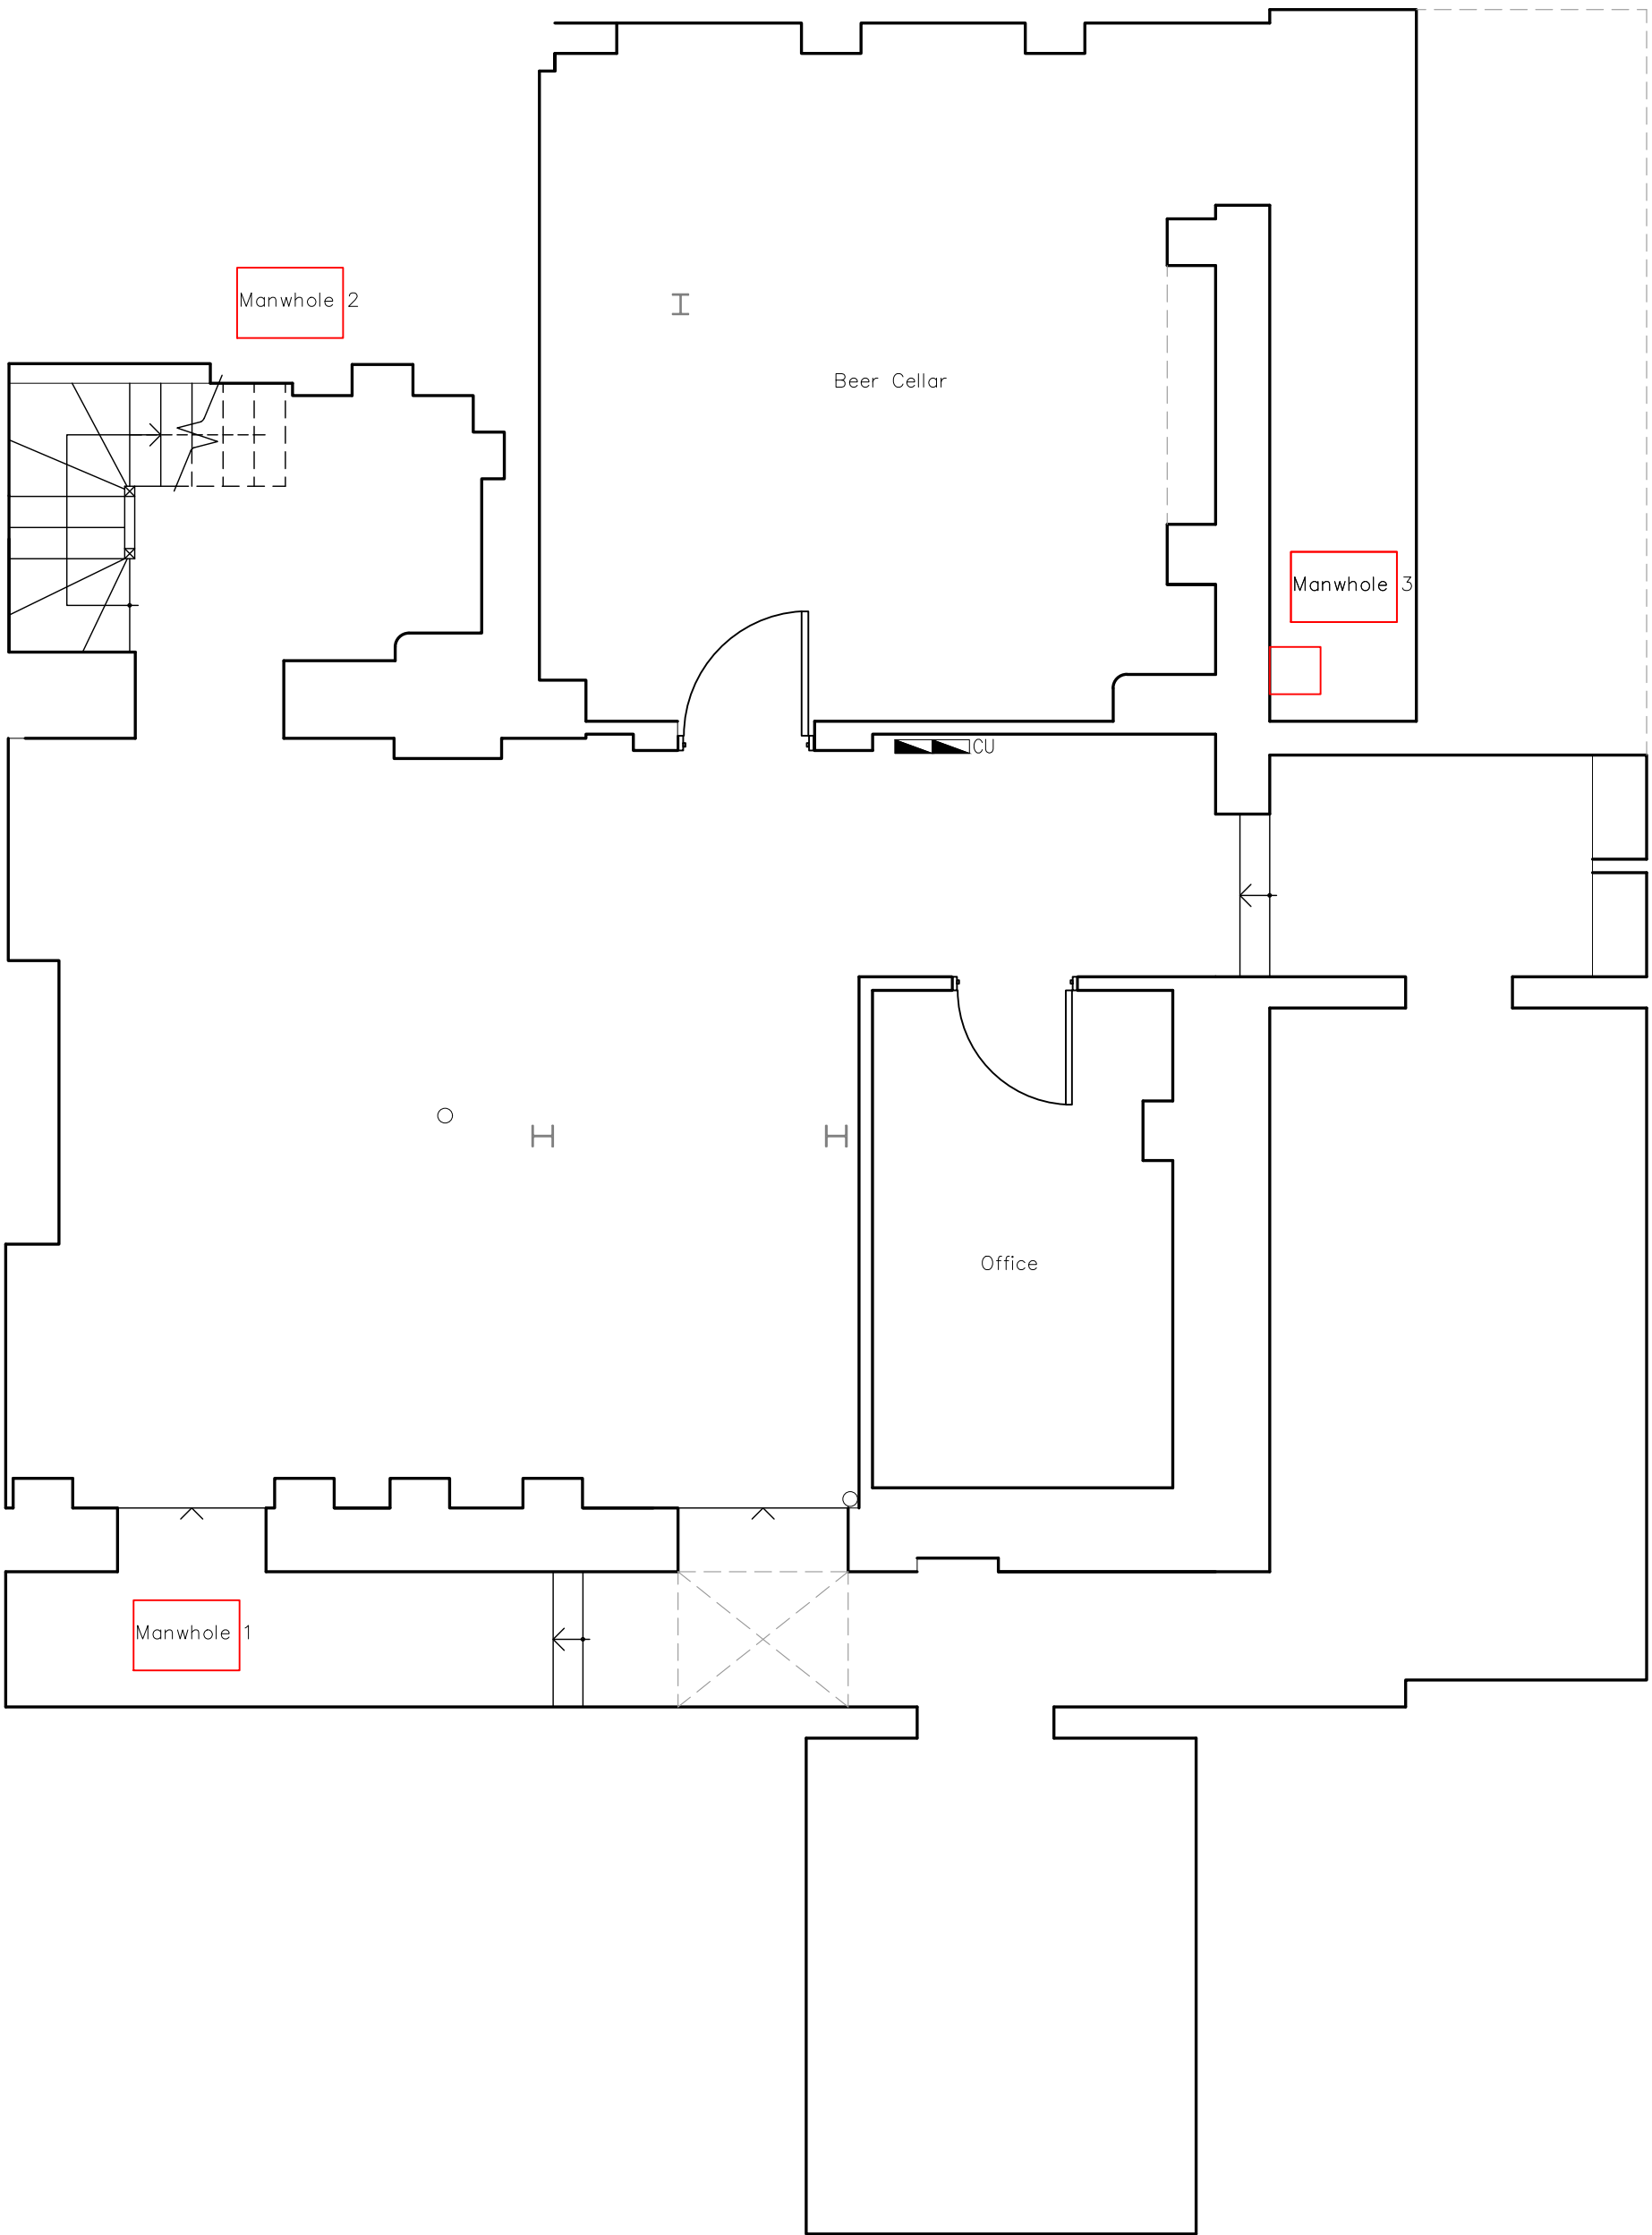


 

Existing Basement Floor Plan
Scale 1:50

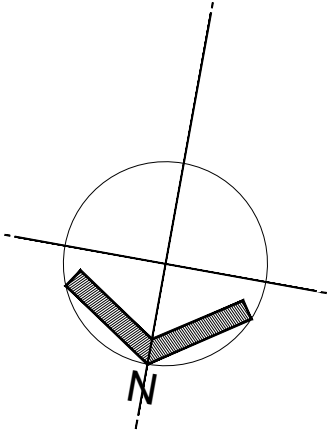

This drawing, design & all information contained herein remains the sole copyright of CONCORDE BGW & reproduction in any form is strictly forbidden unless permission is obtained in writing.

© Copyright

Rev:	Date:	Init:	Note:	© Copyright
Stage: PRELIMINARY				
Client: Berkeley Inns				
Project address: The Rugby Tavern Great James Street, Bloomsbury, WC1N 3ES				
Title: EXISTING BASEMENT FLOOR				
Scale: 1:50		Dwg size: A1		
Drawn by: GA		Date: DEC 22		
Drawing no: 4904-01-01		Rev: A		

CONCORDE BGW GROUP

London
TOG Albert House
256-260 Old Street
Shoreditch, London
EC1V 9DD




Doncaster
Palmer Street
Hyde Park
Doncaster
DN4 5DD

Nottingham
Unit 3, The Glade
Business Centre
Forum Road
Nottingham
NG5 9RW

01302 361 024

concordebgw.com

Existing Ground Floor Plan
Scale 1:50

 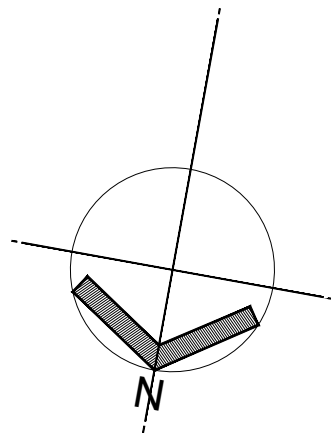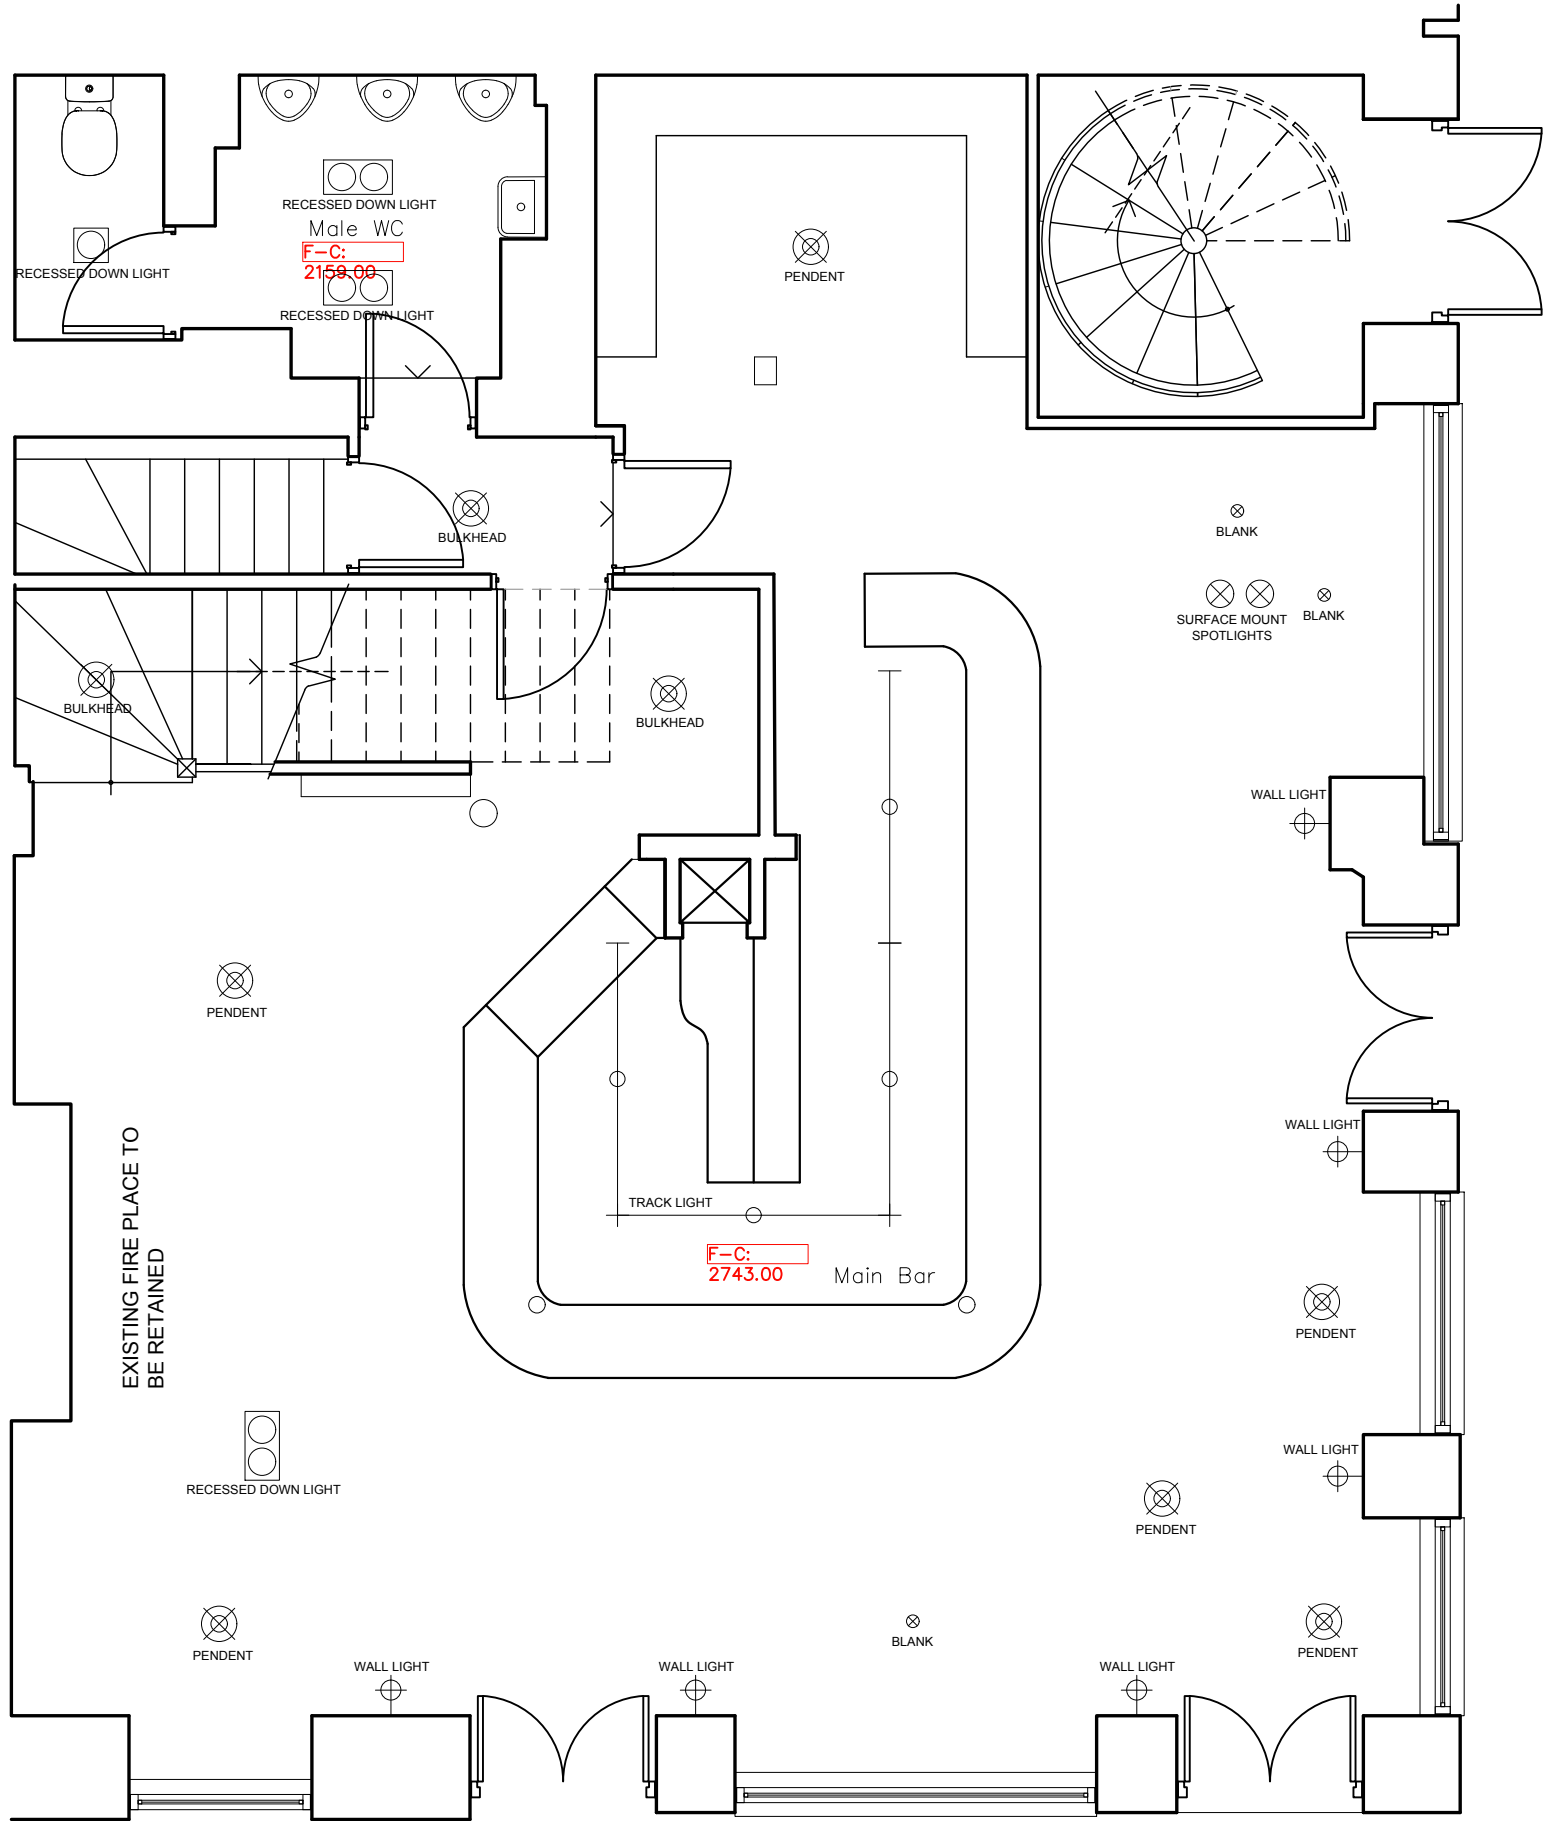

This drawing, design & all information contained herein remains the sole copyright of CONCORDE BGW & reproduction in any form is strictly forbidden unless permission is obtained in writing.

© Copyright

B	03/02/23	GA	existing fire place and lighting locations added.	Copyright
---	----------	----	---	-----------

Stage: PRELIMINARY

Client: Berkeley Inns

Project address:
The Rugby Tavern
Great James Street,
Bloomsbury, WC1N
3ES

Title: EXISTING GROUND FLOOR

Scale:	1:50	Dwg size:	A1
--------	------	-----------	----

Drawn by::	GA	Date:	DEC 22
------------	----	-------	--------


Drawing no:	4904-01-02	Rev:	B
-------------	------------	------	---

CONCORDE BGW GROUP

London TOG Albert House 256-260 Old Street Shoreditch, London EC1V 9DD	Doncaster Palmer Street Hyde Park Doncaster DN4 5DD	Nottingham Unit 3, The Glade Business Centre Forum Road Nottingham NG5 9RW
---	--	--

01302 361 024

concordeb企业.com

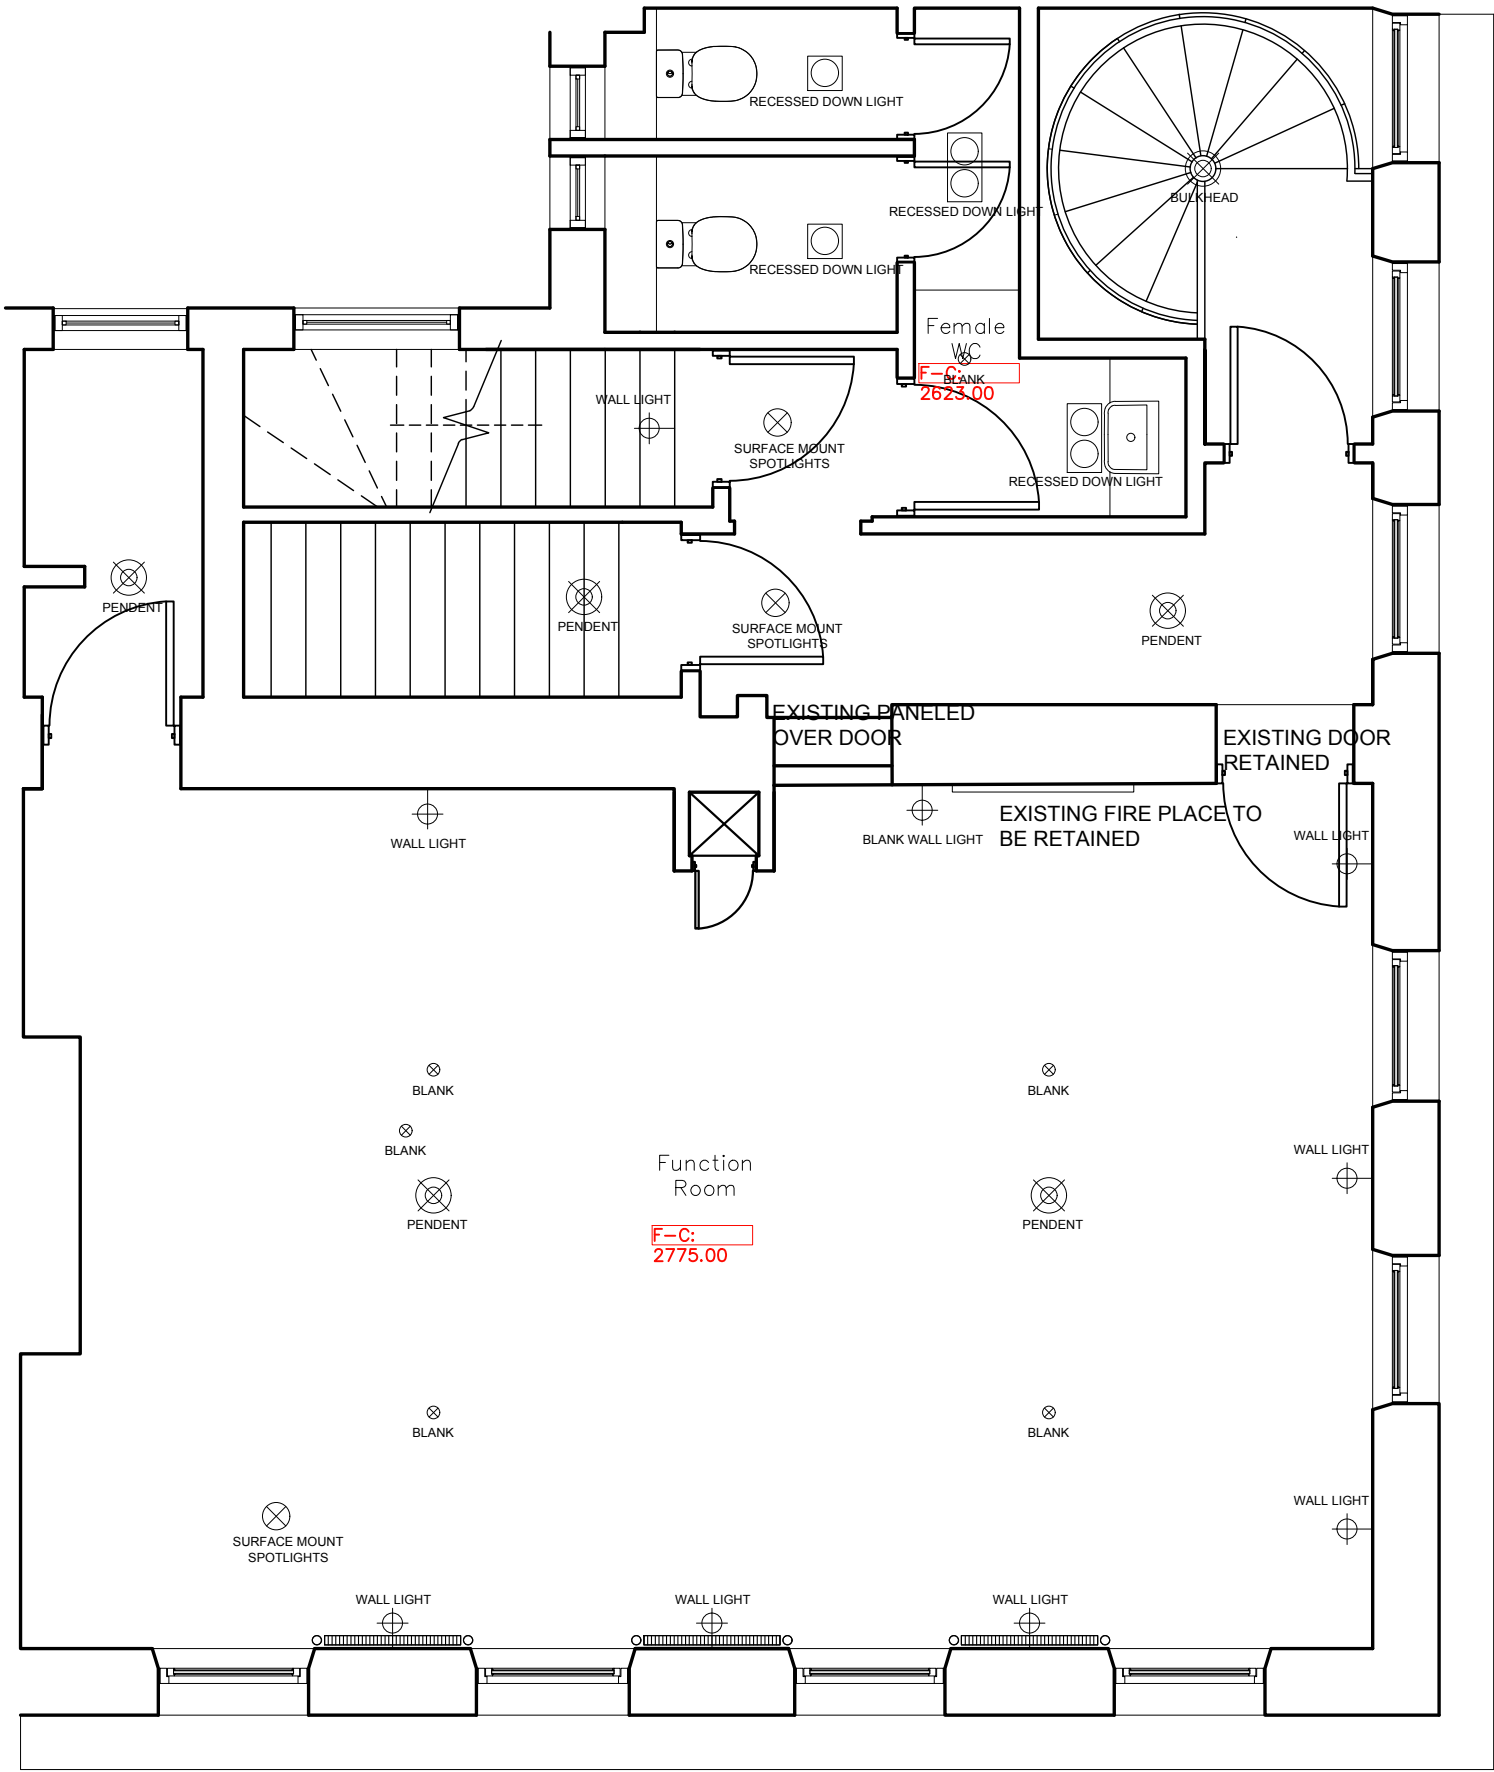

Existing First Floor Plan
Scale 1:50

This drawing, design & all information contained herein remains the sole copyright of CONCORDE BGW & reproduction in any form is strictly forbidden unless permission is obtained in writing.

© Copyright

B	03/02/23	GA	existing fire place and lighting locations added.	© Copyright
Stage: PRELIMINARY				
Client: Berkeley Inns				
Project address: The Rugby Tavern Great James Street, Bloomsbury, WC1N 3ES				
Title: EXISTING FIRST FLOOR				
Scale:	1:50	Dwg size:	A1	
Drawn by::	GA	Date:	DEC 22	
Drawing no:	4904-01-03	Rev:	B	


CONCORDE BGW GROUP

London
TOG Albert House
256-260 Old Street
Shoreditch, London
EC1V 9DD



Doncaster
Palmer Street
Hyde Park
Doncaster
DN4 5DD

Nottingham
Unit 3, The Glade
Business Centre
Forum Road
Nottingham
NG5 9RW

01302 361 024concordeb企业网

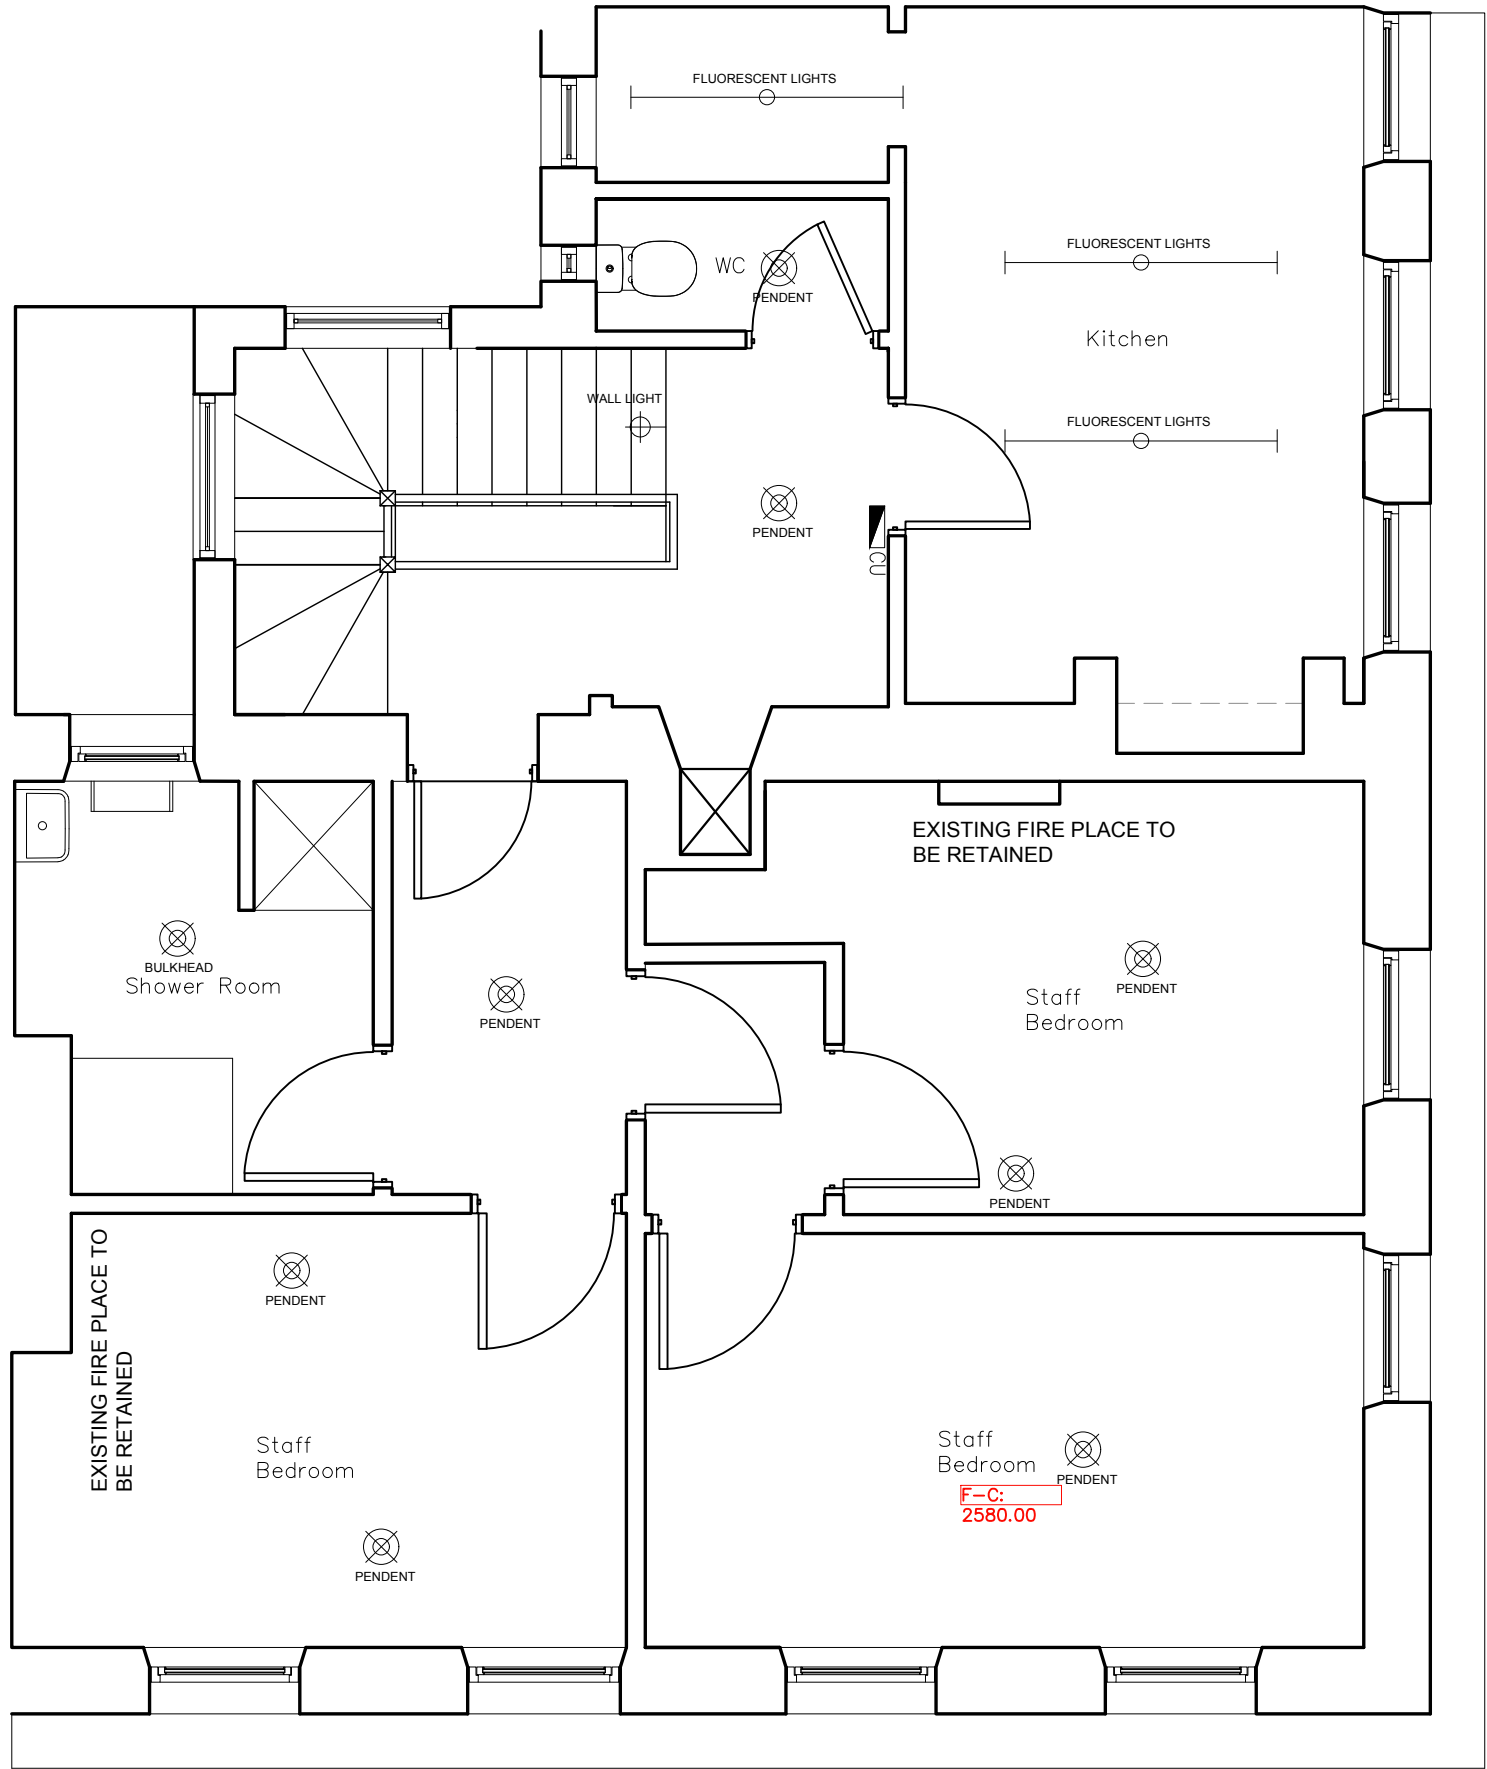

Existing Second Floor Plan
Scale 1:50

 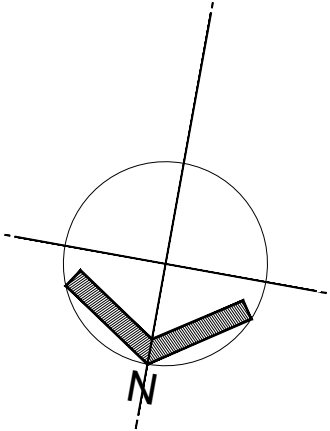

This drawing, design & all information contained herein remains the sole copyright of CONCORDE BGW & reproduction in any form is strictly forbidden unless permission is obtained in writing.

© Copyright

B	03/02/23	GA	existing fire place and lighting locations added.	Copyright
---	----------	----	---	-----------

Stage: **PRELIMINARY**

Client: **Berkeley Inns**

Project address:
**The Rugby Tavern
Great James Street,
Bloomsbury, WC1N
3ES**

Title: **EXISTING SECOND FLOOR**

Scale:	1:50	Dwg size:	A1
--------	-------------	-----------	-----------

Drawn by::	GA	Date:	DEC 22
------------	-----------	-------	---------------


Drawing no:	4904-01-04	Rev:	B
-------------	-------------------	------	----------

**CONCORDE
BGW GROUP**


London TOG Albert House 256-260 Old Street Shoreditch, London EC1V 9DD	Doncaster Palmer Street Hyde Park Doncaster DN4 5DD	Nottingham Unit 3, The Glade Business Centre Forum Road Nottingham NG5 9RW
---	--	--

01302 361 024

concordebgw.com

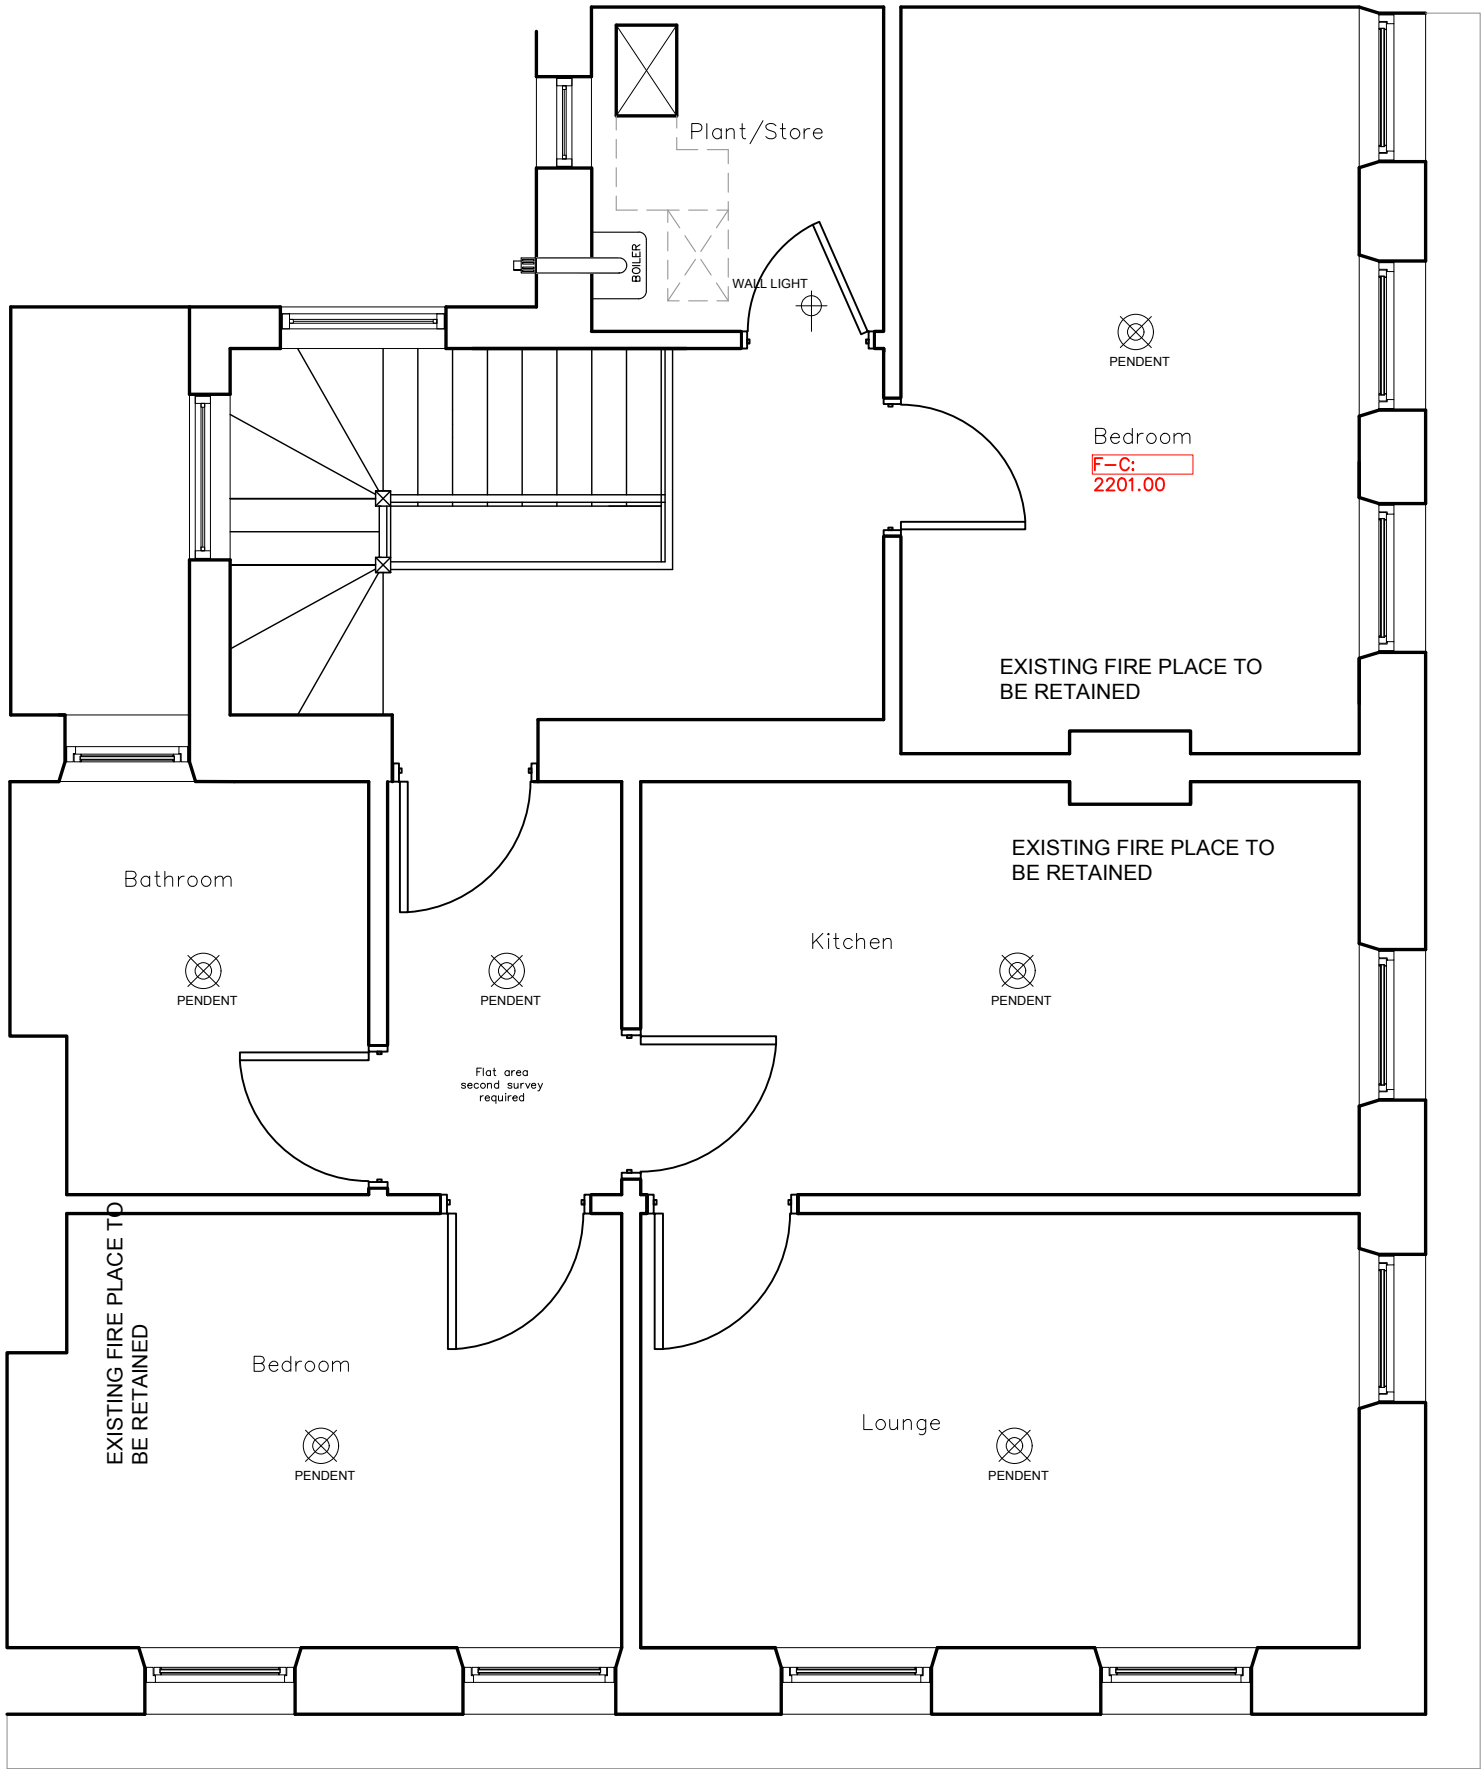

Existing Third Floor Plan
Scale 1:50

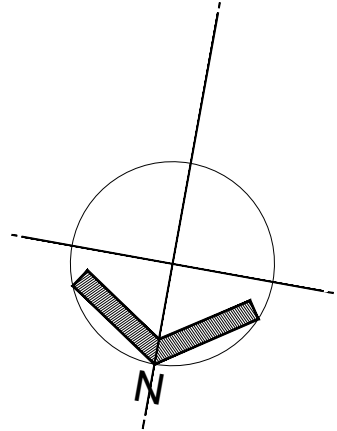

This drawing, design & all information contained herein remains the sole copyright of CONCORDE BGW & reproduction in any form is strictly forbidden unless permission is obtained in writing.

© Copyright

Rev:	Date:	Init:	Note:	© Copyright
Stage: PRELIMINARY				
Client: Berkeley Inns				
Project address: The Rugby Tavern Great James Street, Bloomsbury, WC1N 3ES				
Title: EXISTING THIRD FLOOR				
Scale: 1:50		Dwg size: A1		
Drawn by:: GA		Date: DEC 22		
Drawing no: 4904-01-04		Rev: A		

CONCORDE BGW GROUP

London
TOG Albert House
256-260 Old Street
Shoreditch, London
EC1V 9DD

Doncaster
Palmer Street
Hyde Park
Doncaster
DN4 5DD

Nottingham
Unit 3, The Glade
Business Centre
Forum Road
Nottingham
NG5 9RW

01302 361 024

concordebgw.com