

 


Baynes Street - Elevation

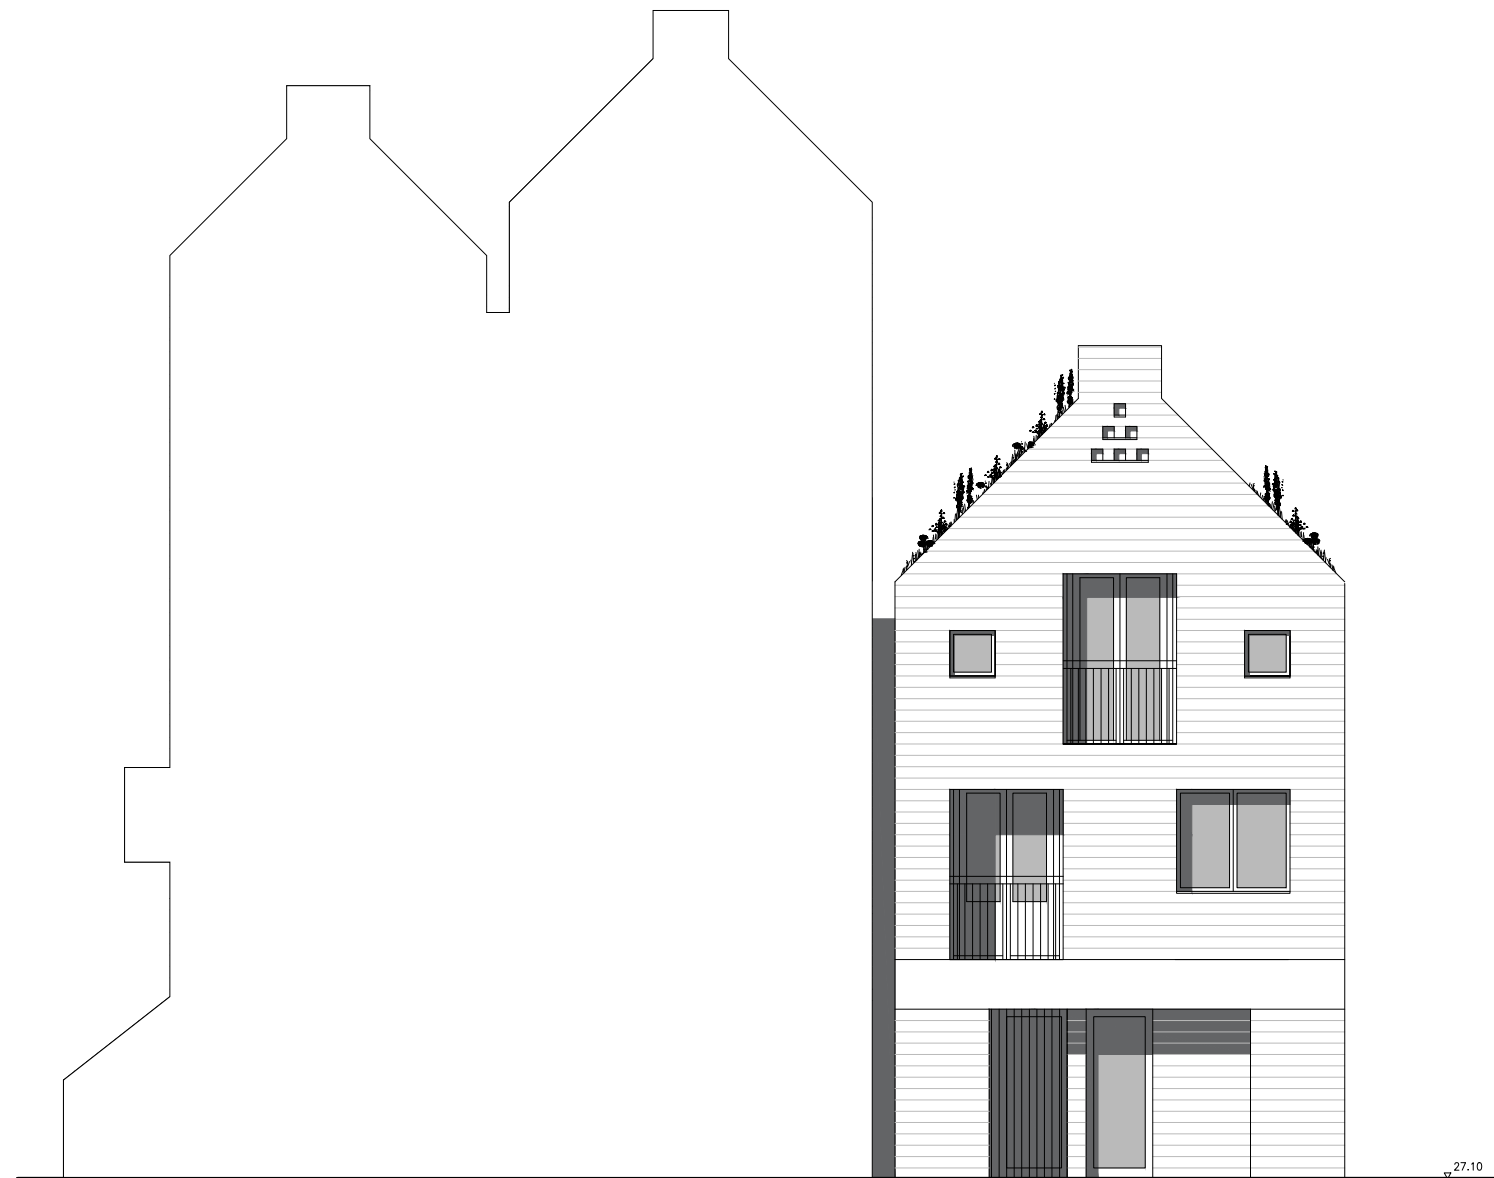

Project No.	101c - Royal College Street		Date	Rev.	Drawn	Description
Drawing Title	Baynes Street Elevation		19/12/22	C	M.B	PR3
Date	February 2023	Scale 1 : 100	20/01/23	D	M.B	P3R
Drawing No.	101d_310	Rev. E	20/02/23	E	M.B	Planning Application

Rear Elevation

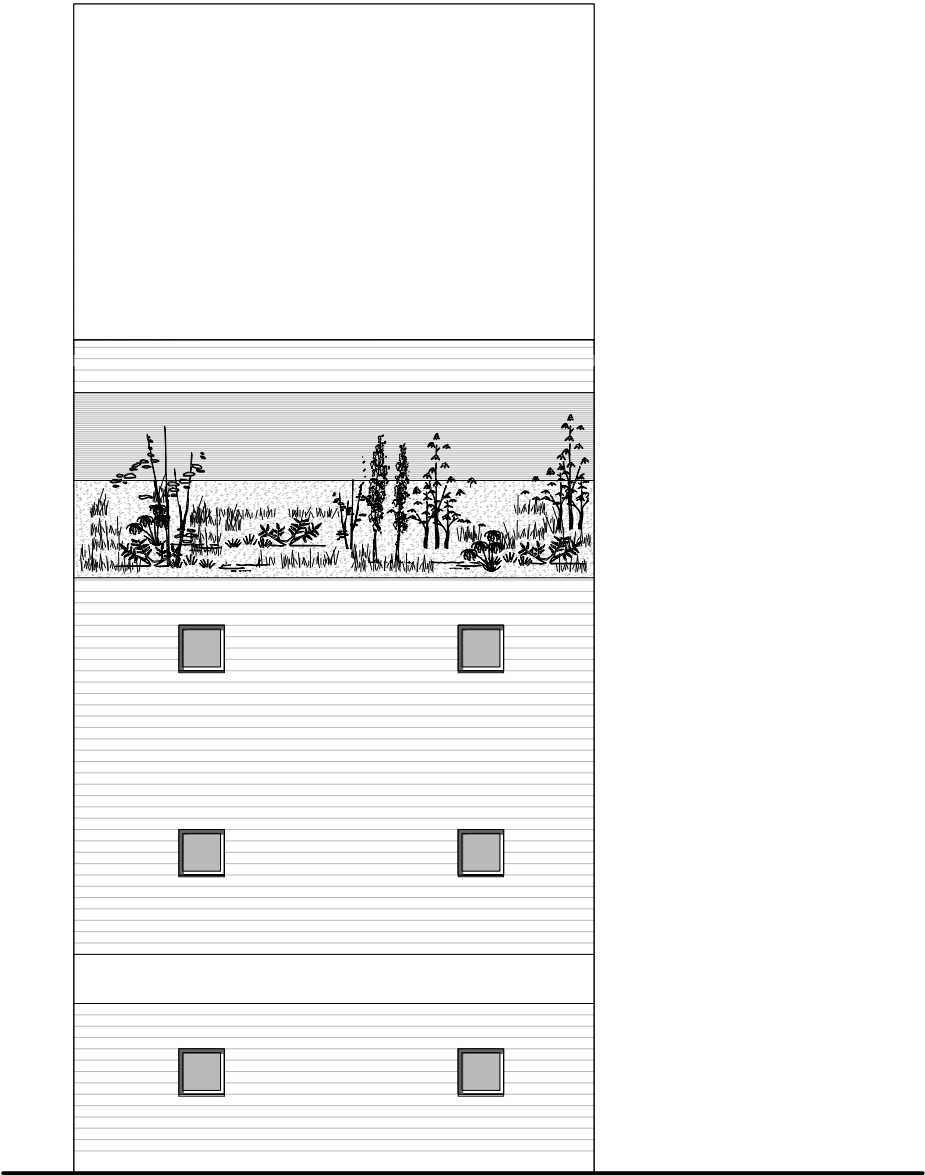

Project No.	101c - Royal College Street	Date	19/12/22	Rev.	C	Drawn	M.B	Description	P3R
Drawing Title	Royal College Street Elevations	Date	February 2023	Scale	1 : 100	Date	20/01/23	Rev.	D
Drawing No.	101d_300	Rev.	E	Date	20/02/23	Rev.	E	Drawn	M.B
								Description	Planning Application