


NOTE: Drawing amended following comments received from Cameron Banks-Murray, Planning Case Officer

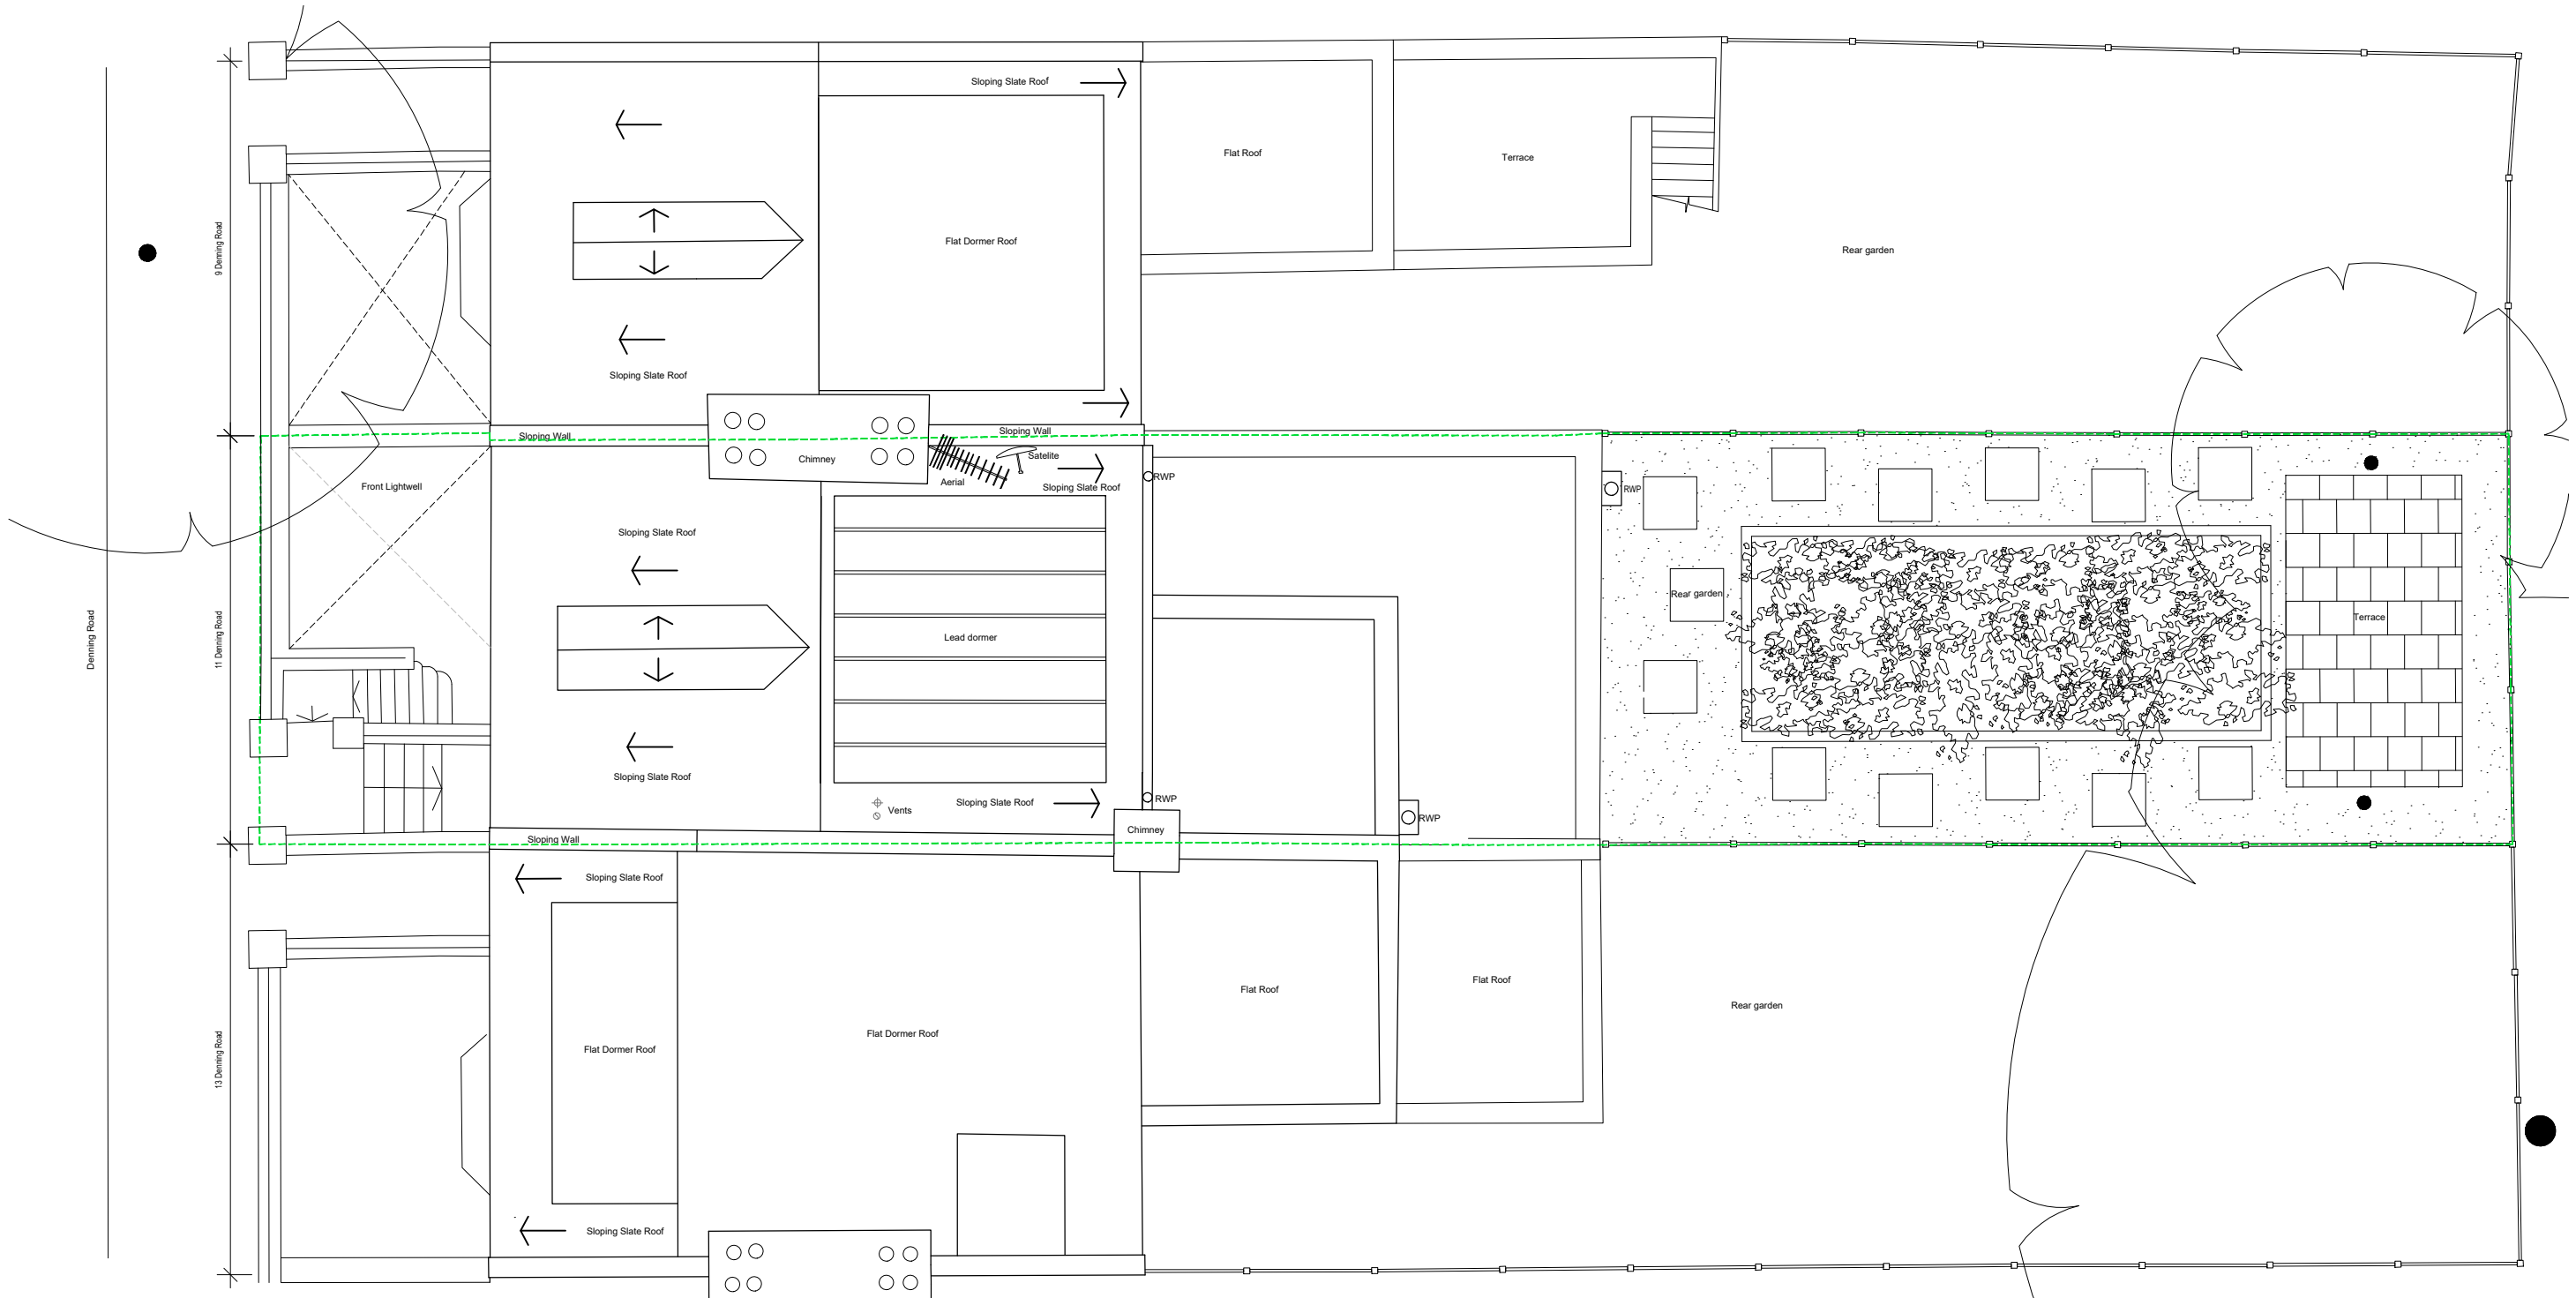

01 Proposed Plan - Site Plan
D3050 SCALE: 1:100

Do not scale this drawing. Contractor to confirm all dimensions on site. Notify architect immediately of any discrepancies.

Revisions:
00 CH 26.05.22 Issued for planning
01 DH ##.10.22 Issued for Planning

KEY:



Existing building fabric



Proposed building fabric



Boundary line

Key Plan

FORMATION
ARCHITECTS

Winchester House 1-3 Bruton Road London SW9 6DE
T 020 7251 0781 W formationarchitects.co.uk

Project

11 Denning Road
Hampstead
Camden Town, London
NW3 1ST

Client

Maja

Drawing Title

Proposed Plans
Site Plan



Drawn by

SK

Checked by

CH

Scale

1:100@A2

Status

For Planning

Job number

6922

Drawing number

D3050

Revision

01