
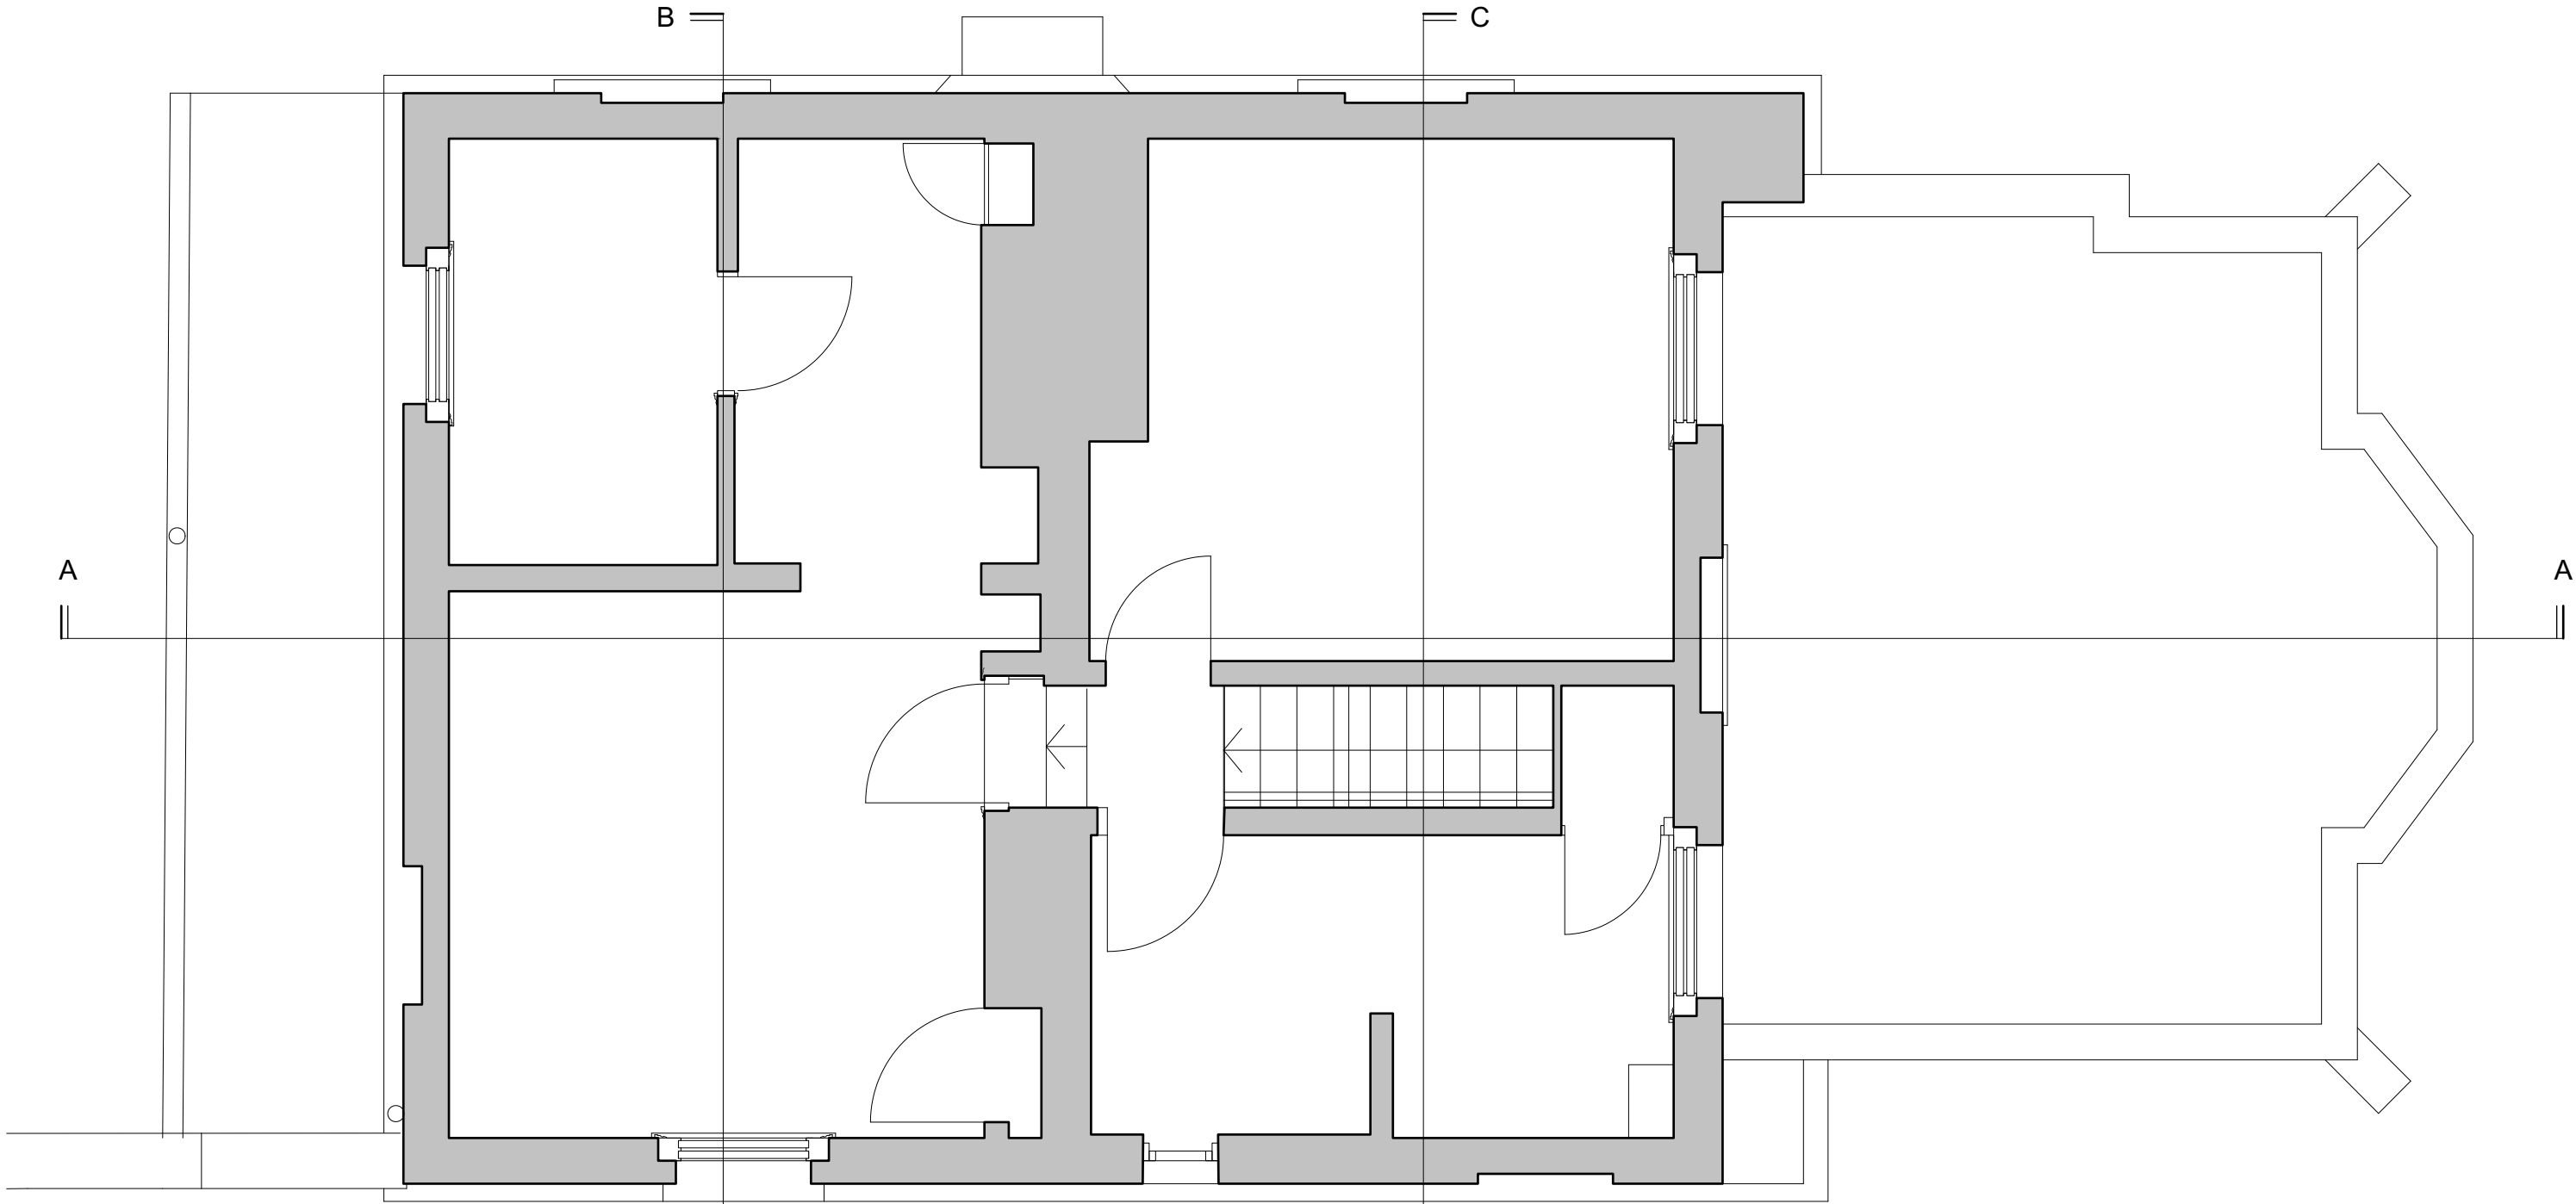


1 **First Floor Plan**  
Scale: 1:50

 

Harding Bond  
Property Consultants  
7 Cambridge Road  
Hastings  
TN34 1DJ  
office@hardingbond.co.uk  
www.hardingbond.co.uk

London Borough  
of Camden  
Swains Lane Lodge

Existing First Floor Plan

Date 22.11.2022 Scale 1:50 @ A3

| Project | Origin | Type    | Number | Revision |
|---------|--------|---------|--------|----------|
| 1590    | A      | GA      | 002    | -        |
| Drawn   | RB     | Checked | -      | -        |