




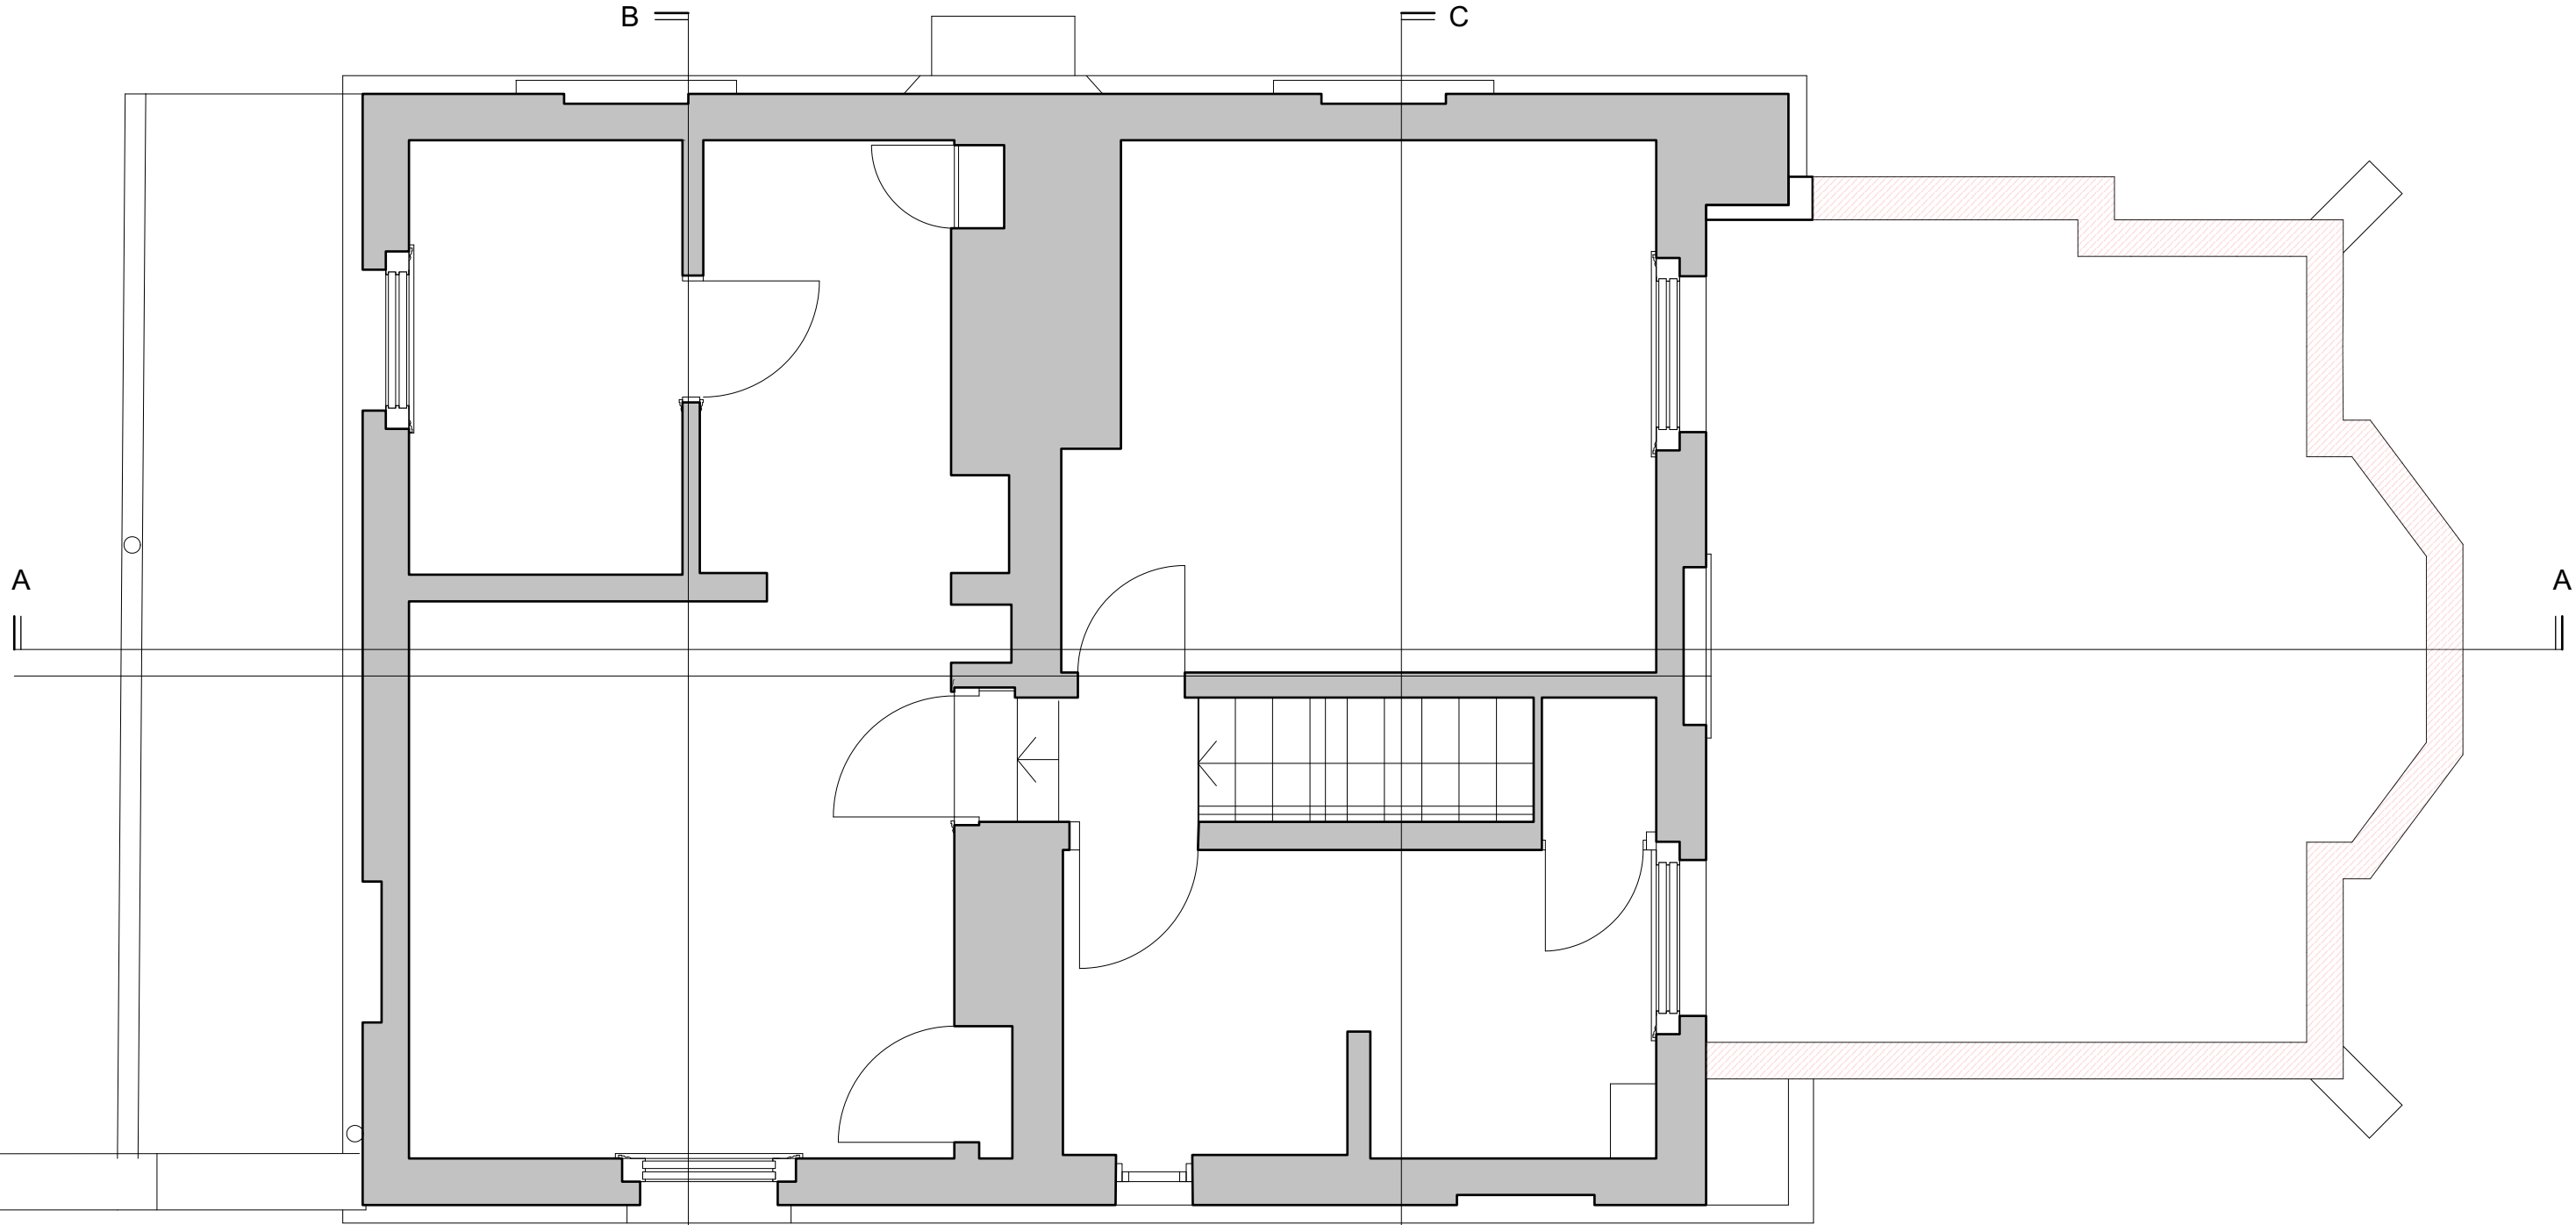

0 500 1,000 2000 3000 4000

 

N

 

1

First Floor Plan

Scale: 1:50

Key



Parapet
Rebuilt



Cementitious
Render Removed
& Replaced
With Lime



Cementitious
Plaster Removed
& Replaced
With Lathe &
Lime Plaster



Cut Line



Harding Bond
Property Consultants

7 Cambridge Road
Hastings
TN34 1DJ

office@hardingbond.co.uk
www.hardingbond.co.uk

London Borough
of Camden
Swains Lane Lodge

Existing First Floor Plan

Date 22.11.2022 Scale 1:50 @ A3

Project	Origin	Type	Number	Revision
1590	A	GA	002	-
Drawn	RB	Checked	-	-