


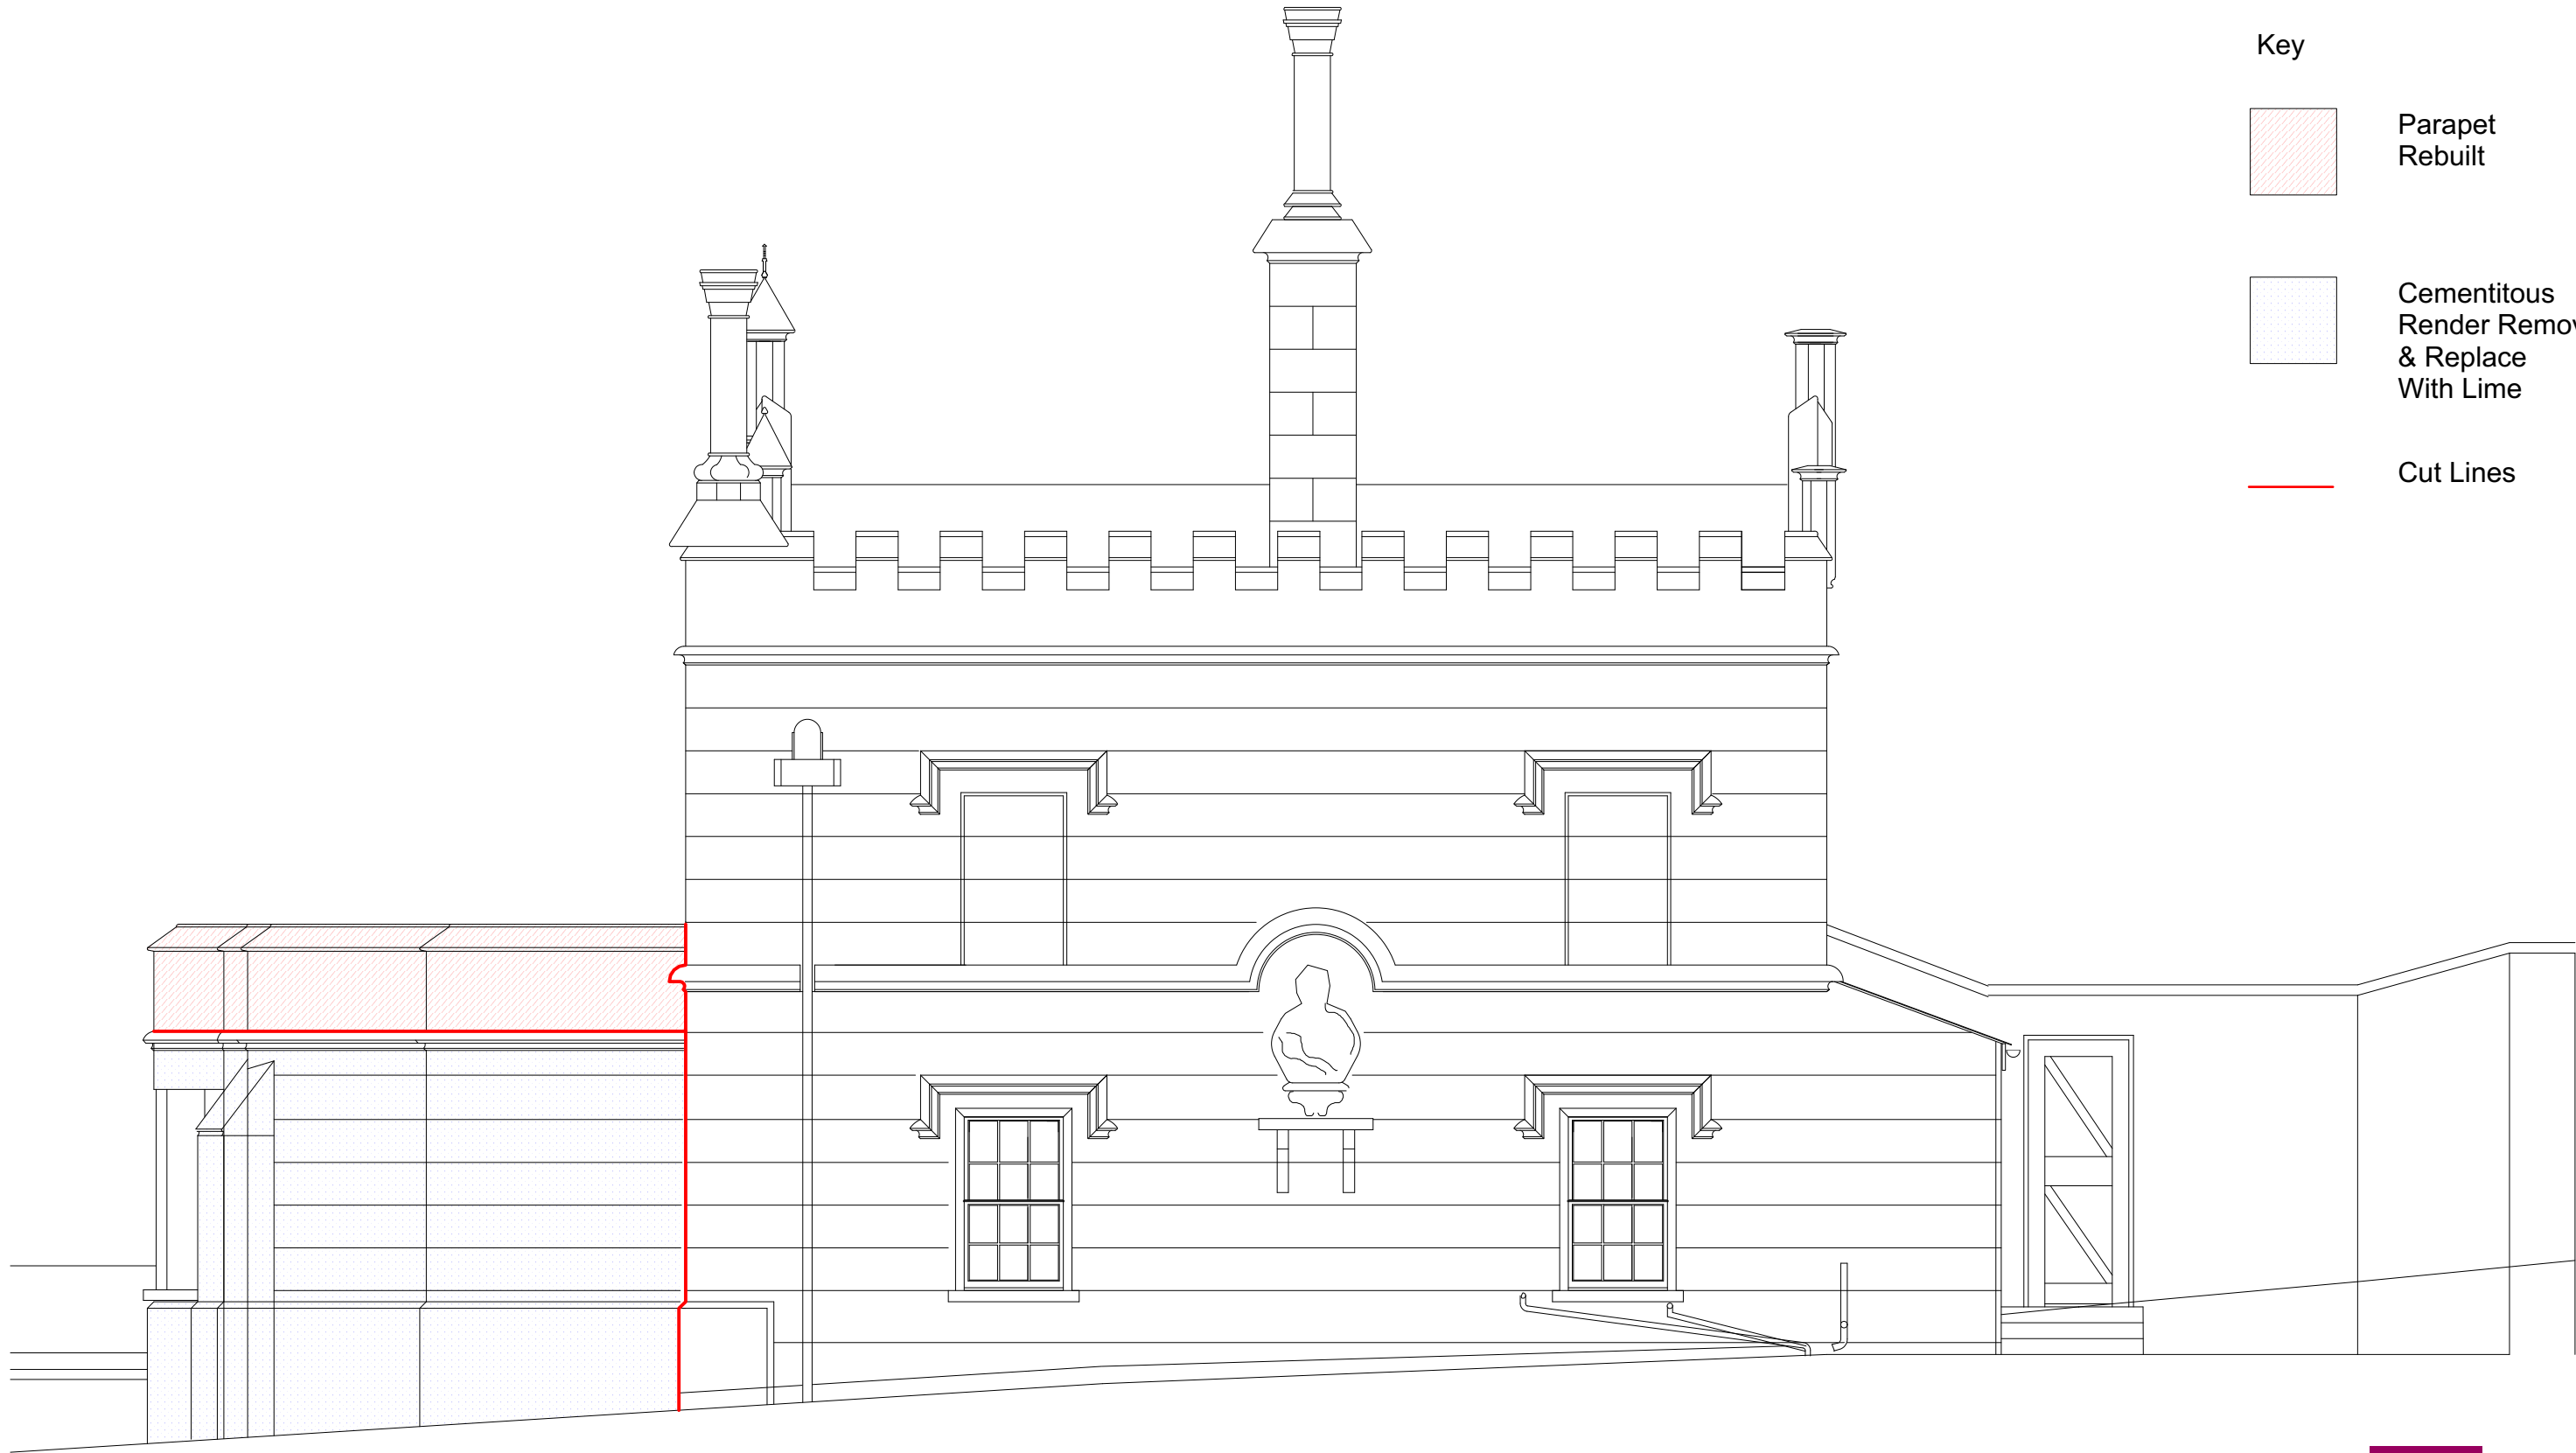

Key



Parapet  
Rebuilt



Cementitious  
Render Removed  
& Replace  
With Lime



Cut Lines

1

East Elevation  
Scale: 1:50



Harding Bond  
Property Consultants  
7 Cambridge Road  
Hastings  
TN34 1DJ  
office@hardingbond.co.uk  
www.hardingbond.co.uk

London Borough  
of Camden  
Swains Lane Lodge

Proposed East  
Elevation

Date 22.11.2022 Scale 1:50 @ A3

| Project             | Origin | Type  | Number | Revision |
|---------------------|--------|-------|--------|----------|
| 1590                | A      | GA    | 104    | -        |
| Listed Building App |        | Drawn | RB     | Checked  |
|                     |        |       |        | -        |