



## ADDITIONAL FLOOR BEAM SUPPORT DETAIL

SCALE 1:10

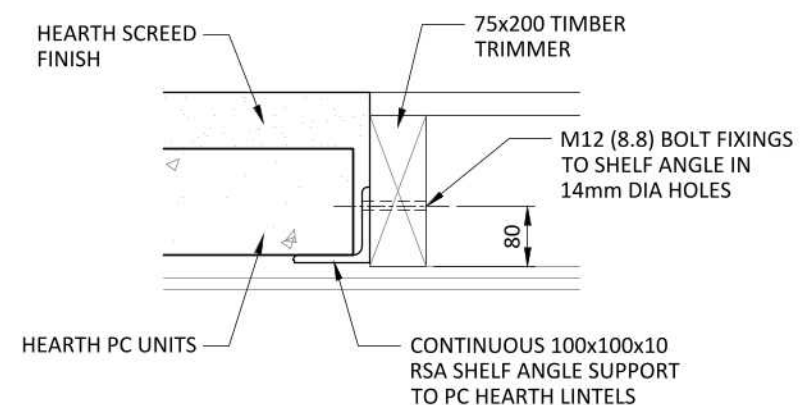

## HEARTH SHELF ANGLE DETAIL

SCALE 1:10

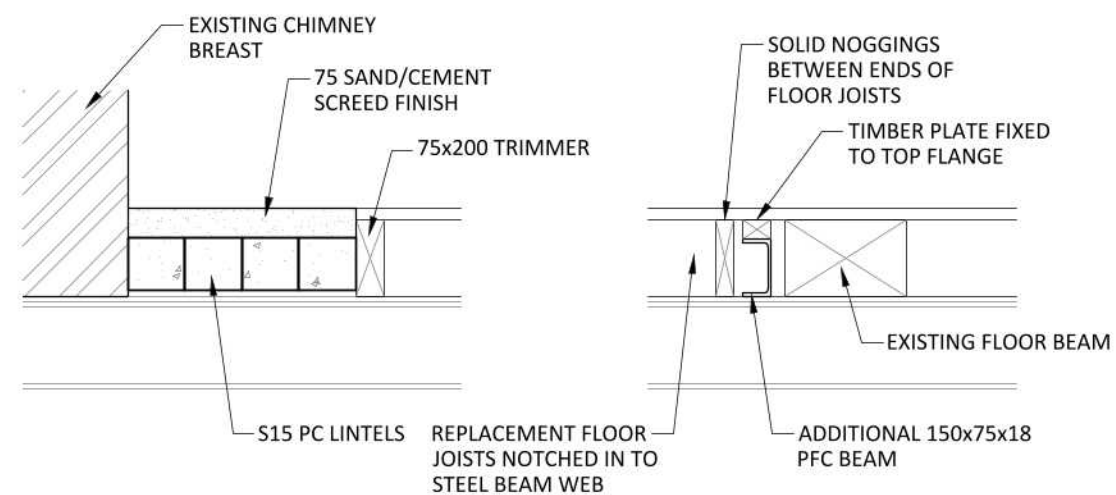

## SECTION 1 - 1

SCALE 1:20

Use figured dimensions only: Do not scale from drawing.  
All levels and dimensions are to be checked on site.  
This drawing is to be read in conjunction with all relevant documents

**KNAPP HICKS & PARTNERS LTD.** (DATE AS TITLE)

P1	18.05.22	PRELIMINARY ISSUE FOR COMMENT	JFM	JM
Rev	Date	Revision	By	Chk

Client

**UNITED GRAND LODGE OF ENGLAND**

Project

**35 GREAT QUEEN STREET  
LONDON WC2B 5AA**

Drawing Title

**FIRST FLOOR PLAN  
FIRE DAMAGE REPAIR DETAILS**



**Knapp Hicks**

Consulting Structural, Civil  
& Geotechnical Engineers

Prospect House, 1 Highpoint Business Village  
Henwood, Ashford, Kent TN24 8DH

tel: 01233 502255

website: [www.knapphicks.co.uk](http://www.knapphicks.co.uk)

SCALE	1:50	DRAWN	JFM	<b>A3</b>
DATE	May 22	CHECK	JM	

**37990 / S /SK10 P1**