


Site Location Plan

Scale: 1:1250

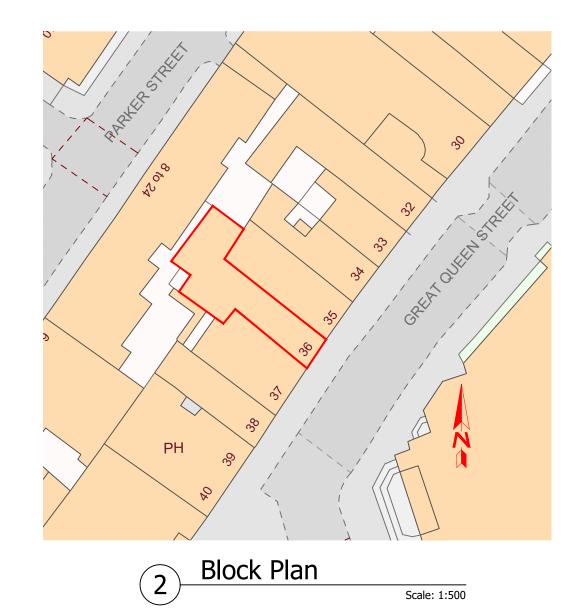

COPYWRIGHT OF EDDISONS COMMERCIAL LTD ALL RIGHTS RESERVED. DRAWING NOT TO BE REPRODUCED WITHOUT EXPRESS PERMISSION.

DO NOT SCALE FROM DRAWING EXCEPT FOR THE PURPOSE OF PLANNING AND ALL DIMENSIONS TO BE CHECKED ON SITE Existing Site Location & **Eddisons** 36 Great Queen Street Block Plan London DRAWN: NAR **Scale 1:1250** WC2B 5AA Building & Project Consultancy First Floor, 26/28 Bedford Row DATE: March 23 London, WC1R 4HE DRAWING STATUS: SITE PLANS Scale 1:500 <sup>0</sup> 50m Tel: 020 3205 0200 DRAWING No: 713.00000.36GQS.001 REVISION: Email: buildingconsultancy@eddisons.com Description: App: