




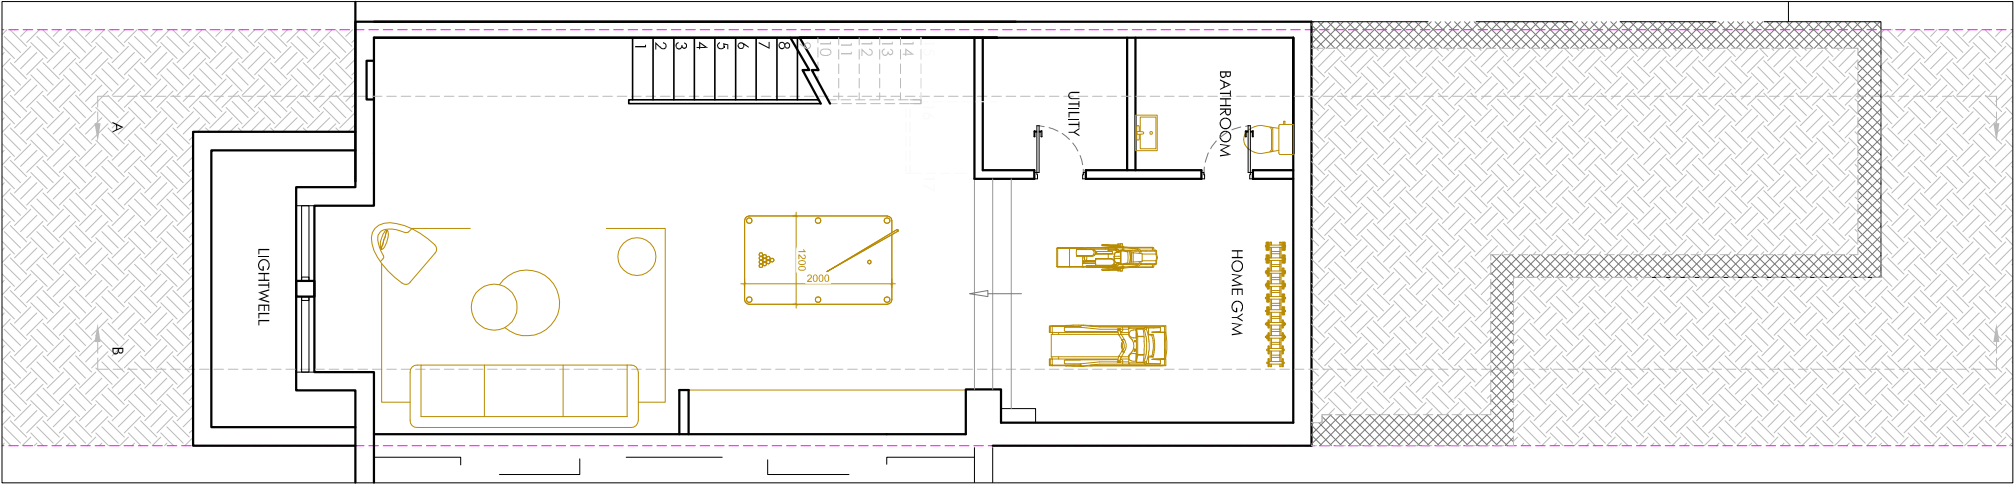


BASEMENT FLOOR PLAN

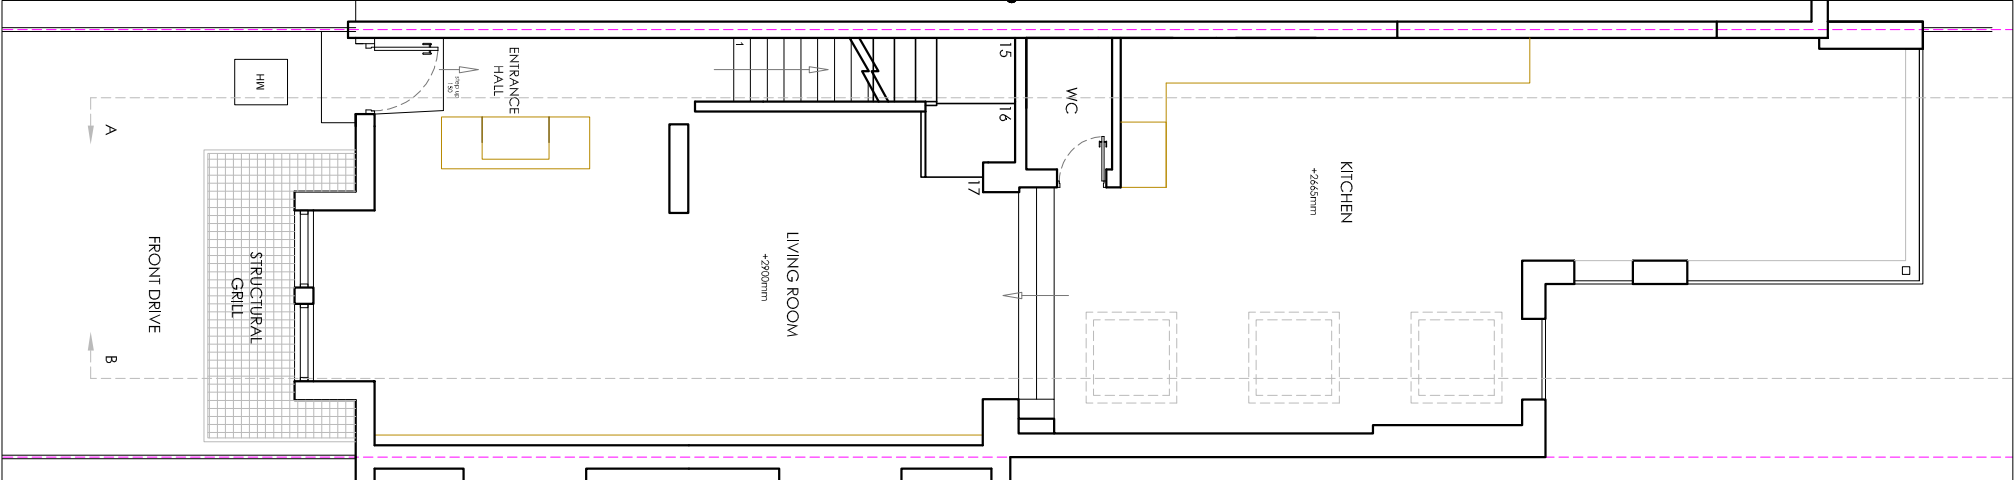



GROUND FLOOR PLAN

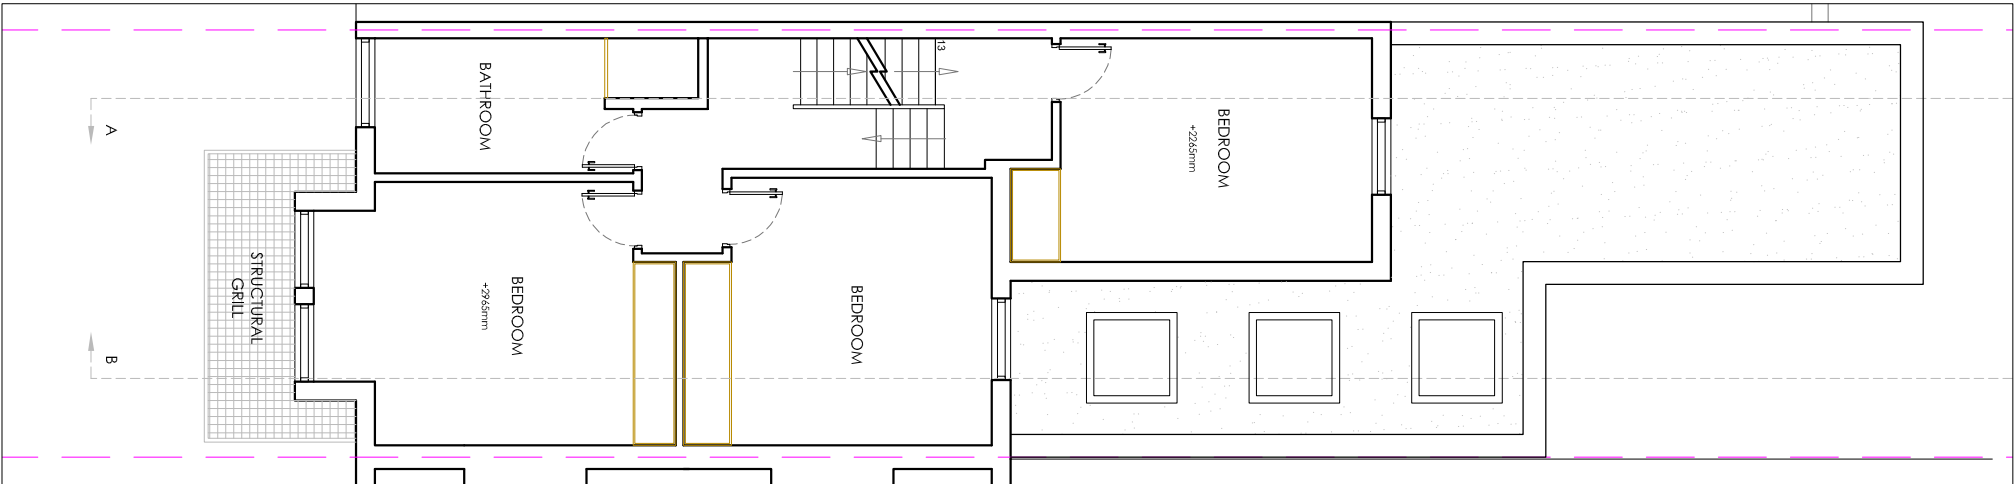

FIRST FLOOR PLAN

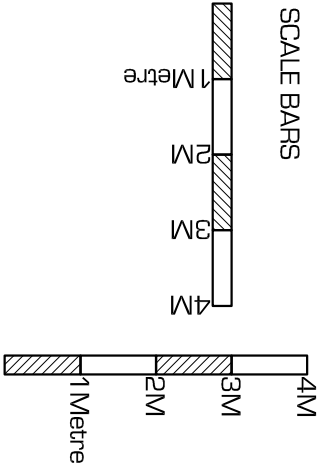

BASEMENT CONSULTING LTD 758-760 GREAT CAMBRIDGE ROAD ENFIELD, MIDDLEX, EN1 3GN Tel: (020) 8443 7099	PROPOSED FLOOR PLANS		drawn: --	chk: --	date: 20.02.2023
	customer name & site address: Mr. & Mrs. Chen 73 Goldhurst Terrace London, NWG 3HA	works: Basement Conversion	council: Camden		scale: 1:100 @ A3
			reference: ---	rev: A	Dwg no. GOLD-23-05

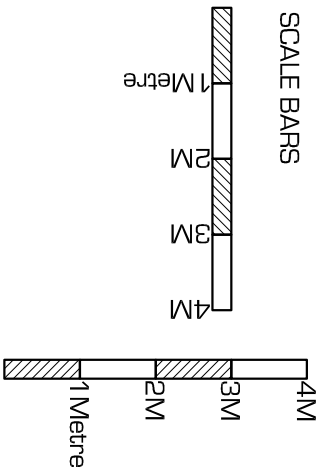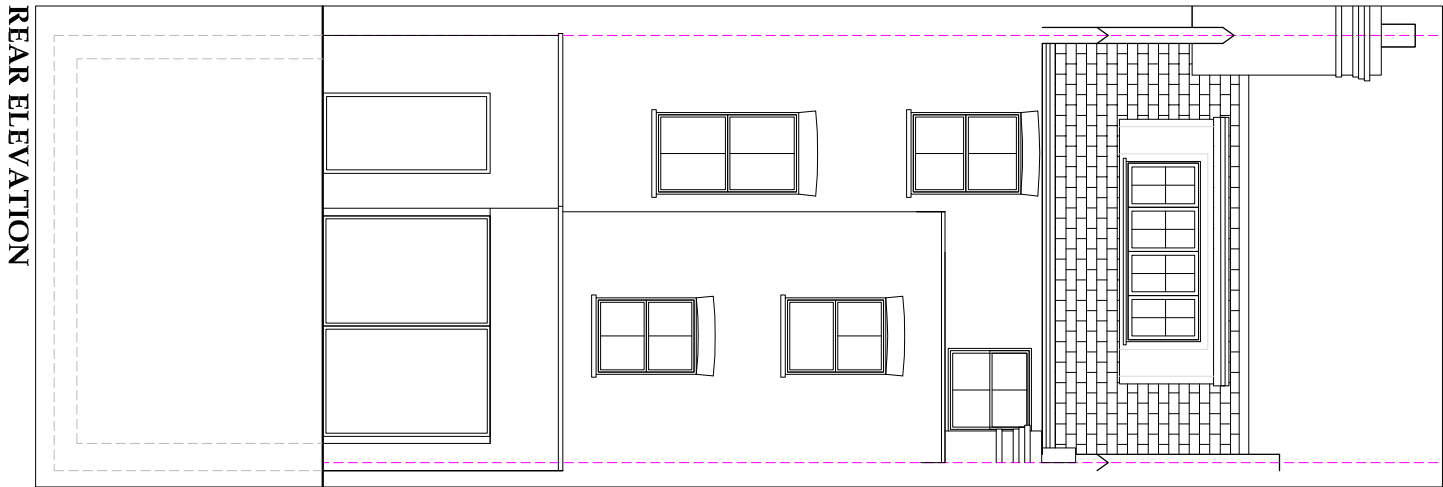

BASEMENT CONSULTING LTD



758-760 GREAT CAMBRIDGE ROAD
ENFIELD, MIDDLEX, EN1 3GN

Tel: (020) 8443 7099



PROPOSED ELEVATIONS

customer name & site address:

Mr. & Mrs. Chen
73 Goldhurst Terrace
London, NW6 3HA

works:

Basement Conversion

drawn:

--

chk:

--

date:

20.02.2023

council:

Camden

scale:

1:100 @ A3


reference:

rev:



A

Dwg no.


GOLD-23-06

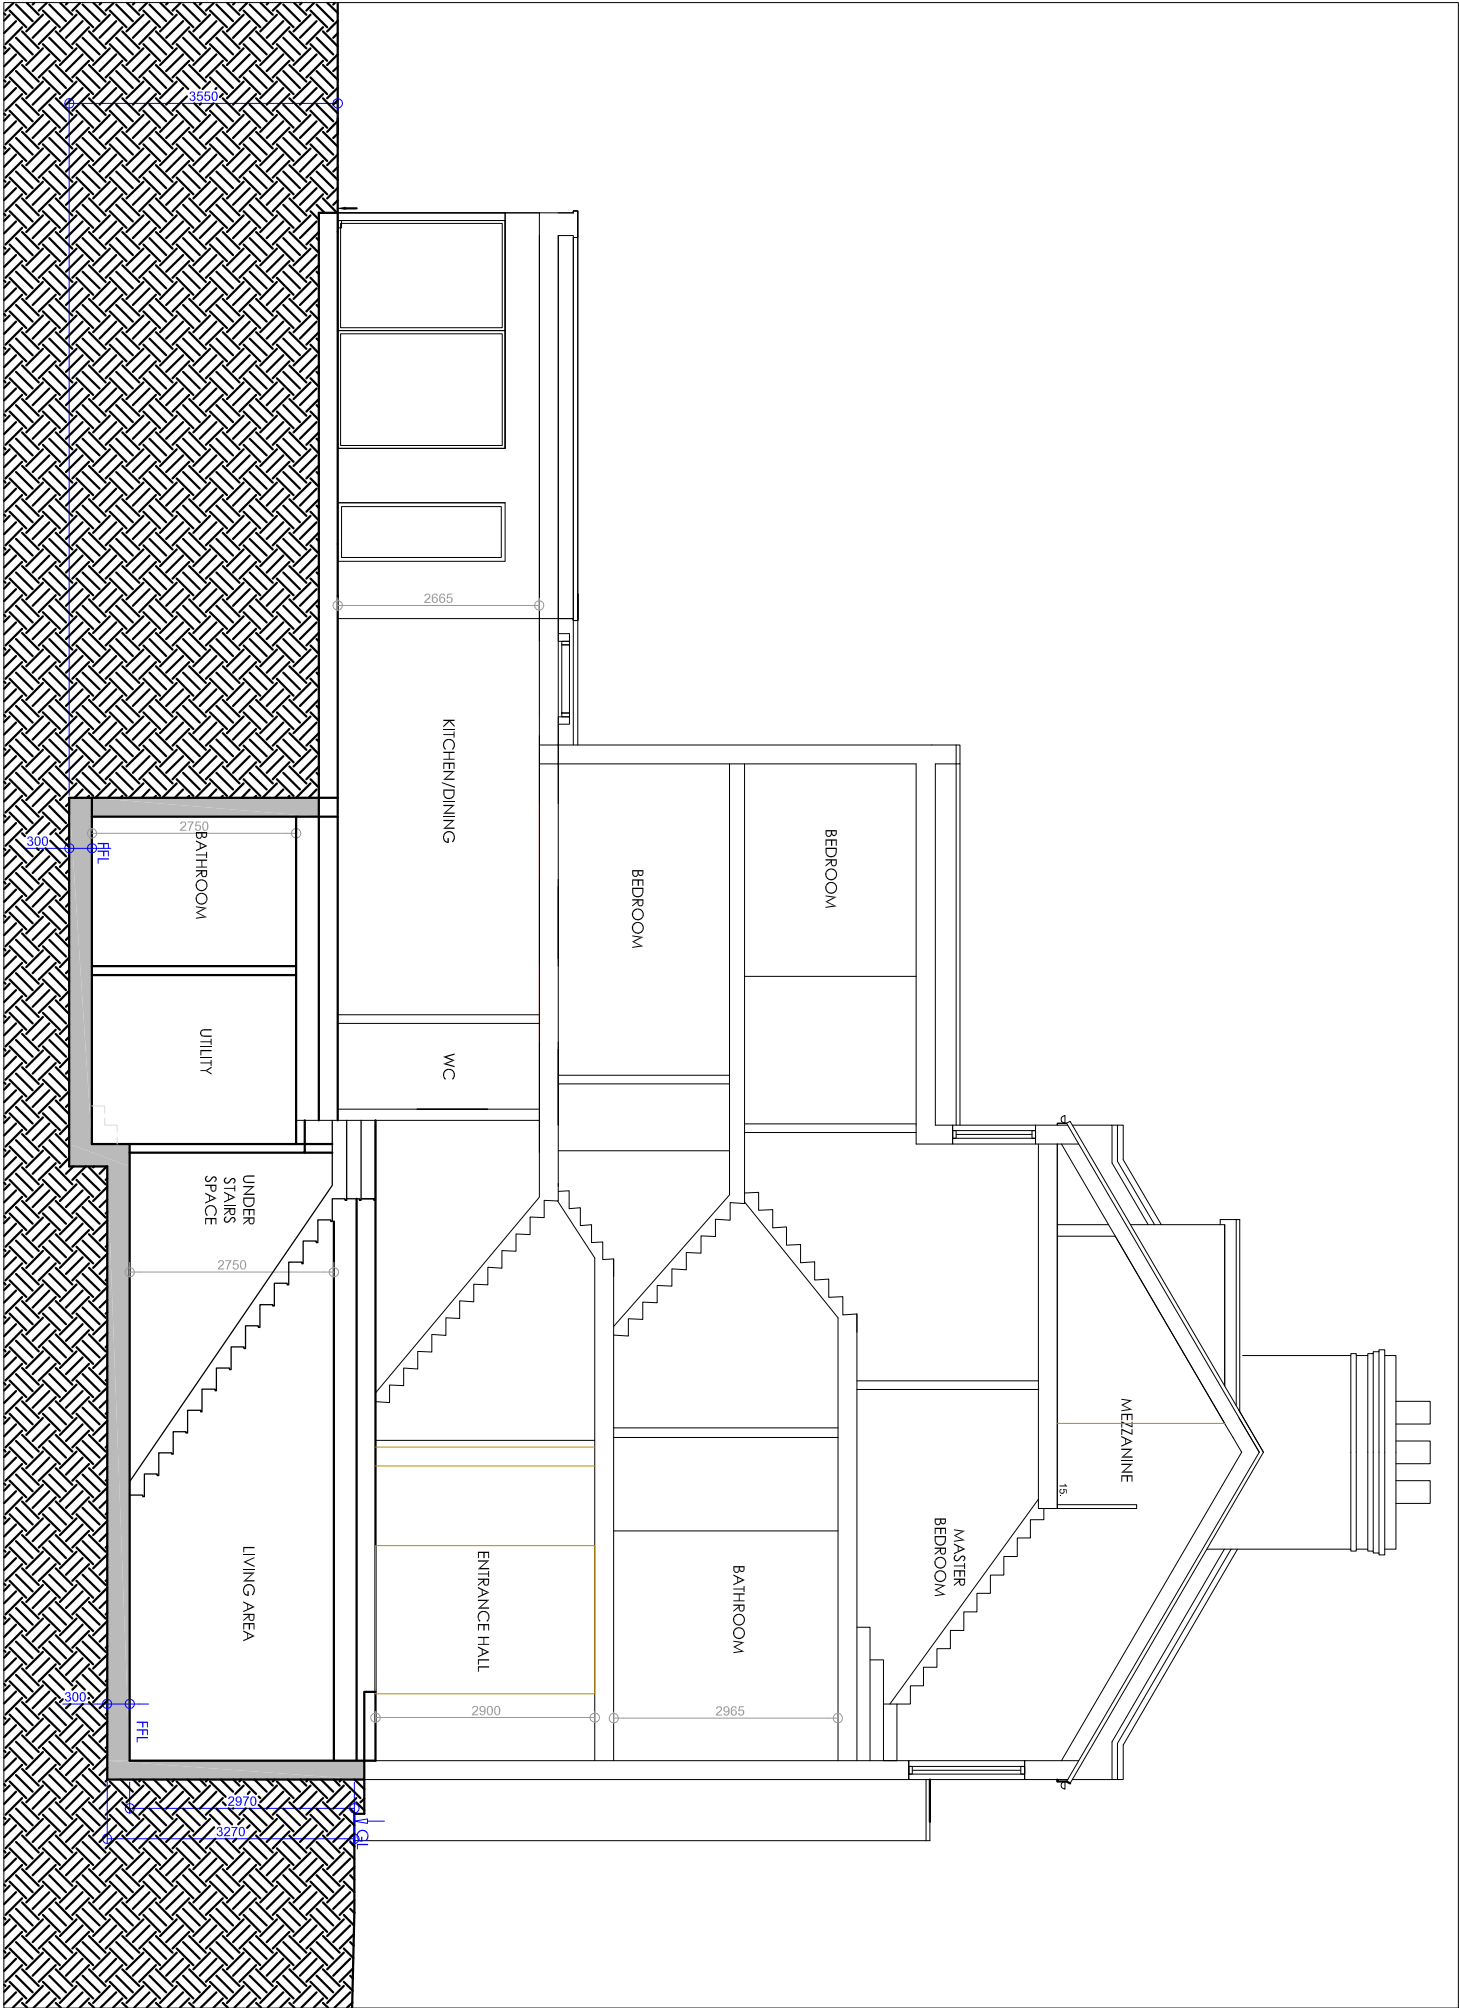



PROPOSED SECTION A

 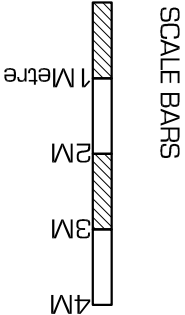


BASEMENT CONSULTING LTD 758-760 GREAT CAMBRIDGE ROAD ENFIELD, MIDDLEX, EN1 3GN Tel: (020) 8443 7099 73 Goldhurst Terrace London, NW6 3HA	PROPOSED SECTION A		drawn: --	chk: --	date: 20.02.2023
			council: Camden		scale: 1:100 @ A3
	customer name & site address: Mr. & Mrs. Chen 73 Goldhurst Terrace London, NW6 3HA		reference: ---	rev: A	Dwg no. GOLD-23-07
	works: Basement Conversion				

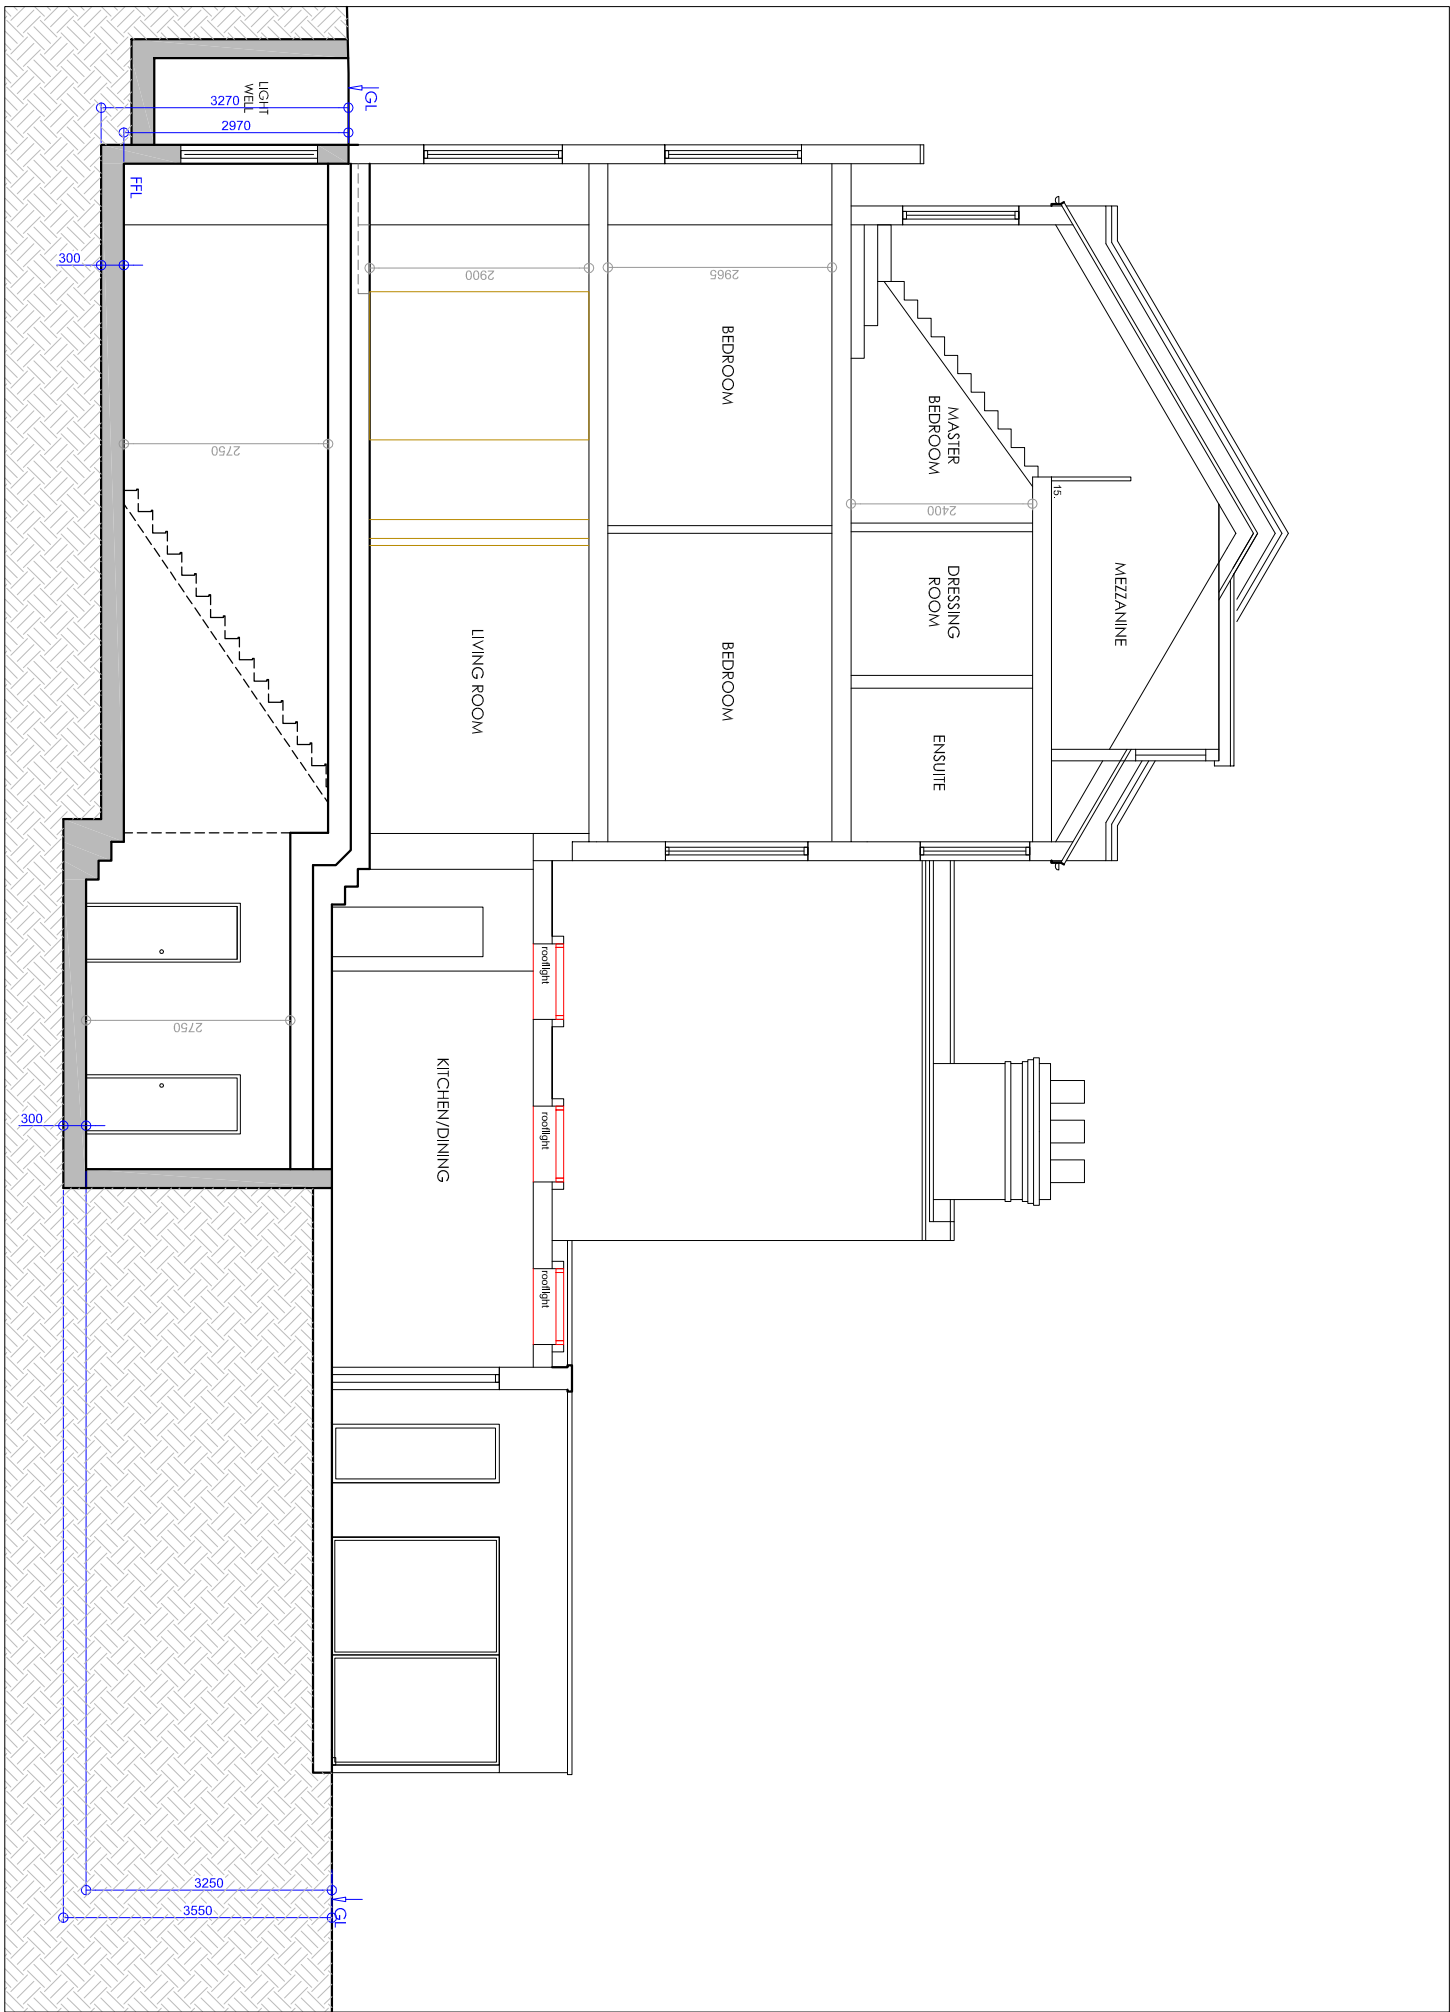


PROPOSED SECTION B

 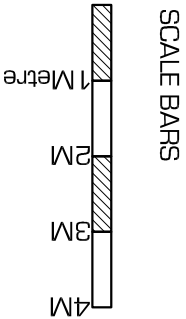


BASEMENT CONSULTING LTD 758-760 GREAT CAMBRIDGE ROAD ENFIELD, MIDDLEX, EN1 3GN Tel: (020) 8443 7099 73 Goldhurst Terrace London, NW6 3HA	PROPOSED SECTION B		drawn: --	chk: --	date: 20.02.2023
			council: Camden		scale: 1:100 @ A3
	customer name & site address: Mr. & Mrs. Chen 73 Goldhurst Terrace London, NW6 3HA	works: Basement Conversion	reference: ---	rev: A	Dwg no. GOLD-23-08

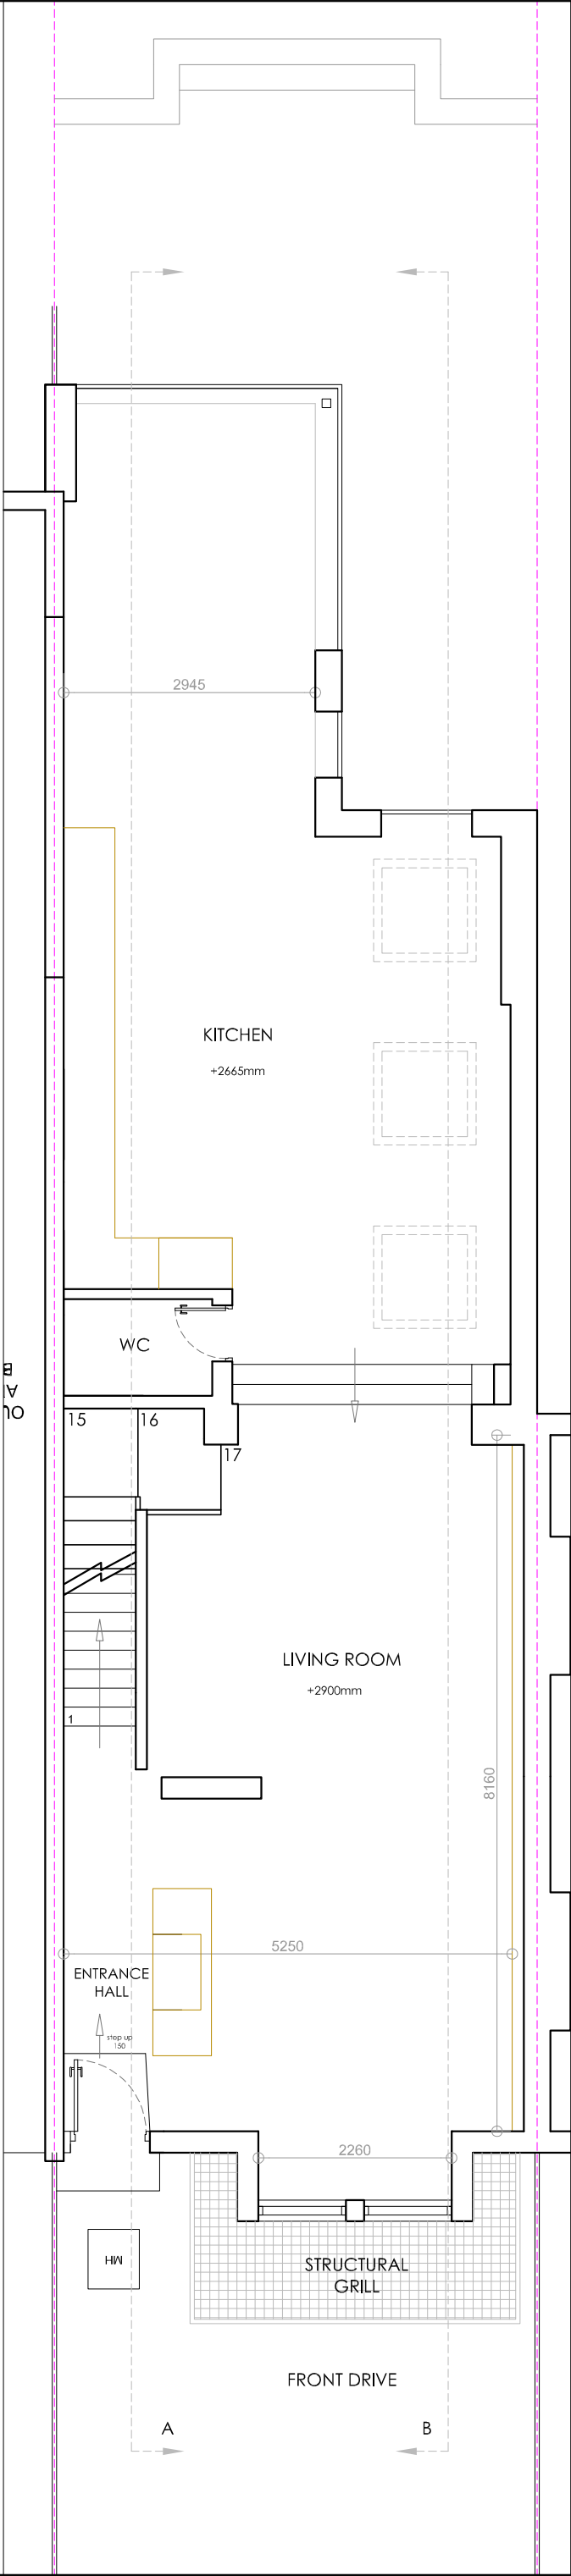

PROPOSED GROUND FLOOR PLAN

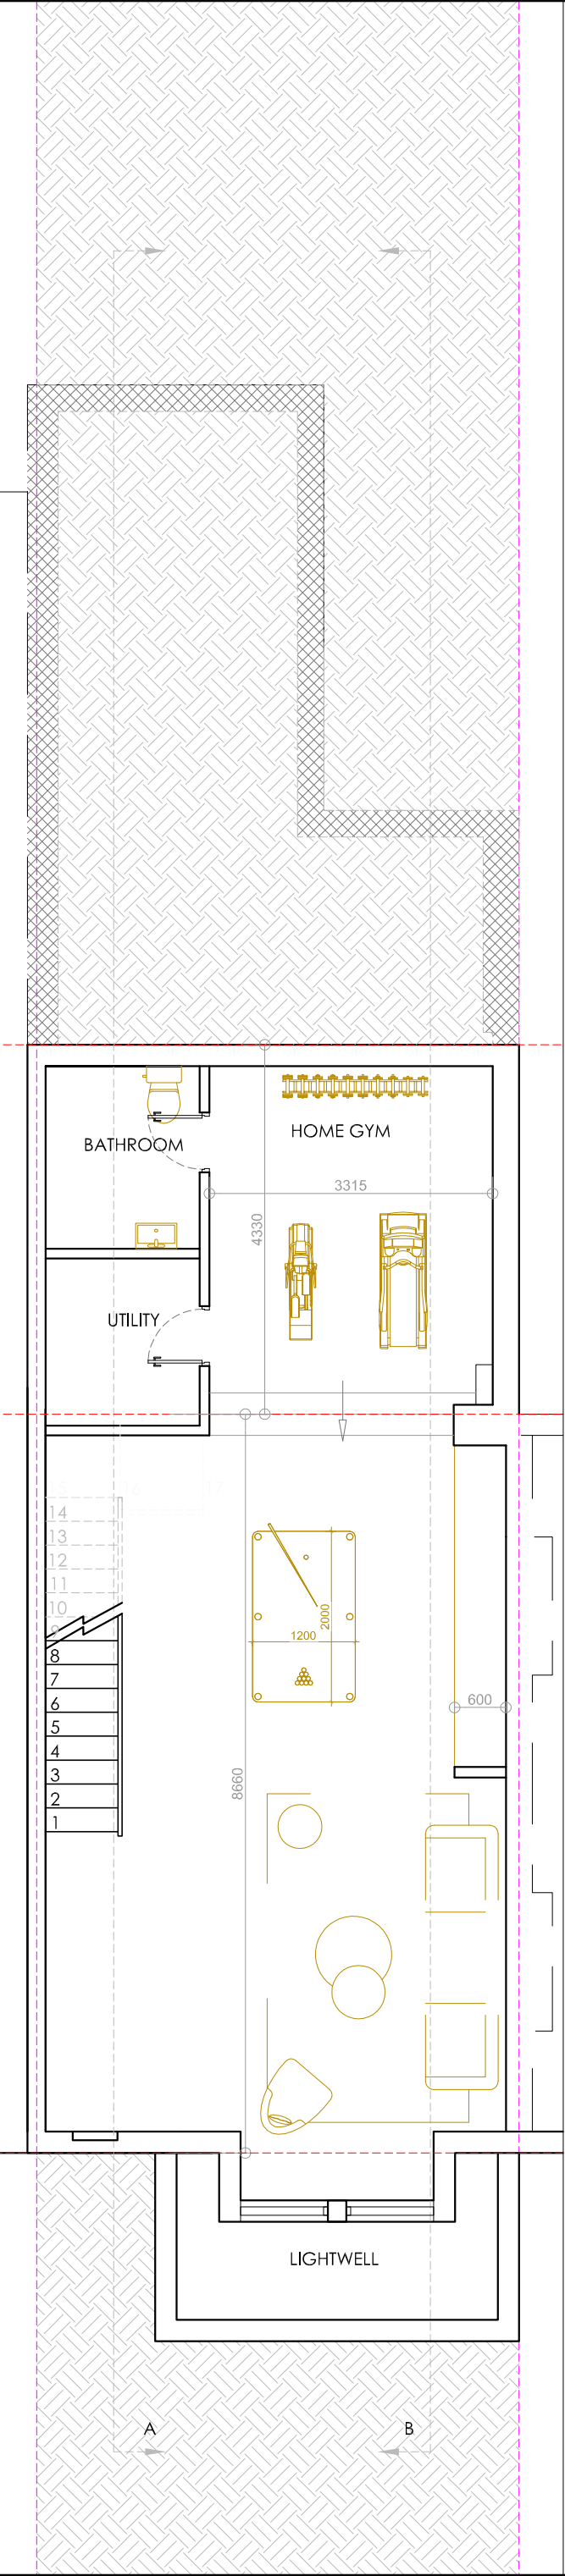

PROPOSED BASEMENT FLOOR PLAN

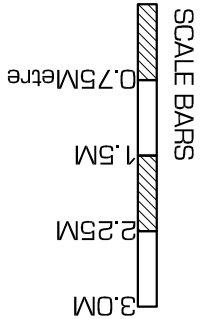

BASEMENT CONSULTING LTD

758-760 GREAT CAMBRIDGE ROAD
ENFIELD, MIDDLEX, EN1 3GN
Tel: (020) 8443 7099

PROPOSED FLOOR PLANS

customer name & site address:

Mr. & Mrs. Chen
73 Goldhurst Terrace
London, NW6 3HA

works:

Basement Conversion

drawn:

--

chk:

--

date:

20.02.2023

council:

Camden

scale:

1:75@ A3

reference:

rev:

A

Dwg no.

GOLD-23-09