



CLIENT

STRUCTURAL ENGINEER

SERVICES ENGINEER

CONSULTANT

KEY PLAN

05m10m20m40m

1:500

N

NOTES:
DO NOT SCALE. FIGURED DIMENSIONS ONLY TO BE TAKEN FROM THIS DRAWING. CHECK DIMENSIONS ON SITE AND REPORT DISCREPANCIES TO THE ARCHITECT.

THIS DRAWING IS PROTECTED BY COPYRIGHT.

ALL AREAS HAVE BEEN MEASURED FROM CURRENT DRAWINGS. THEY MAY VARY BECAUSE OF (EG) SURVEY, DESIGN DEVELOPMENT, CONSTRUCTION TOLERANCES, STATUTORY REQUIREMENTS OR RE-DEFINITION OF THE AREAS TO BE MEASURED.

D203/08/18Scale bar addedETR RM

D101/05/2018Submit for Planning ApplicationDK NM

No.

Date

Comment

Drawn

Chk'd

Revisions

Issue Status

PLANNING

tp bennett

architecture

interiors

planning

One America Street London SE1 0NE UK +44 (0) 20 7258 2000 www.tpbenett.com

Project

Stephenson Way

London

Drawing Title

Proposed Location Plan

Drawn

Date

Scale @ A1

Alt. Ref.

DK

07.03.2018

1:500

—

tp bennett Project No.


Drawing Number

Rev

A11261

D 0010

D2

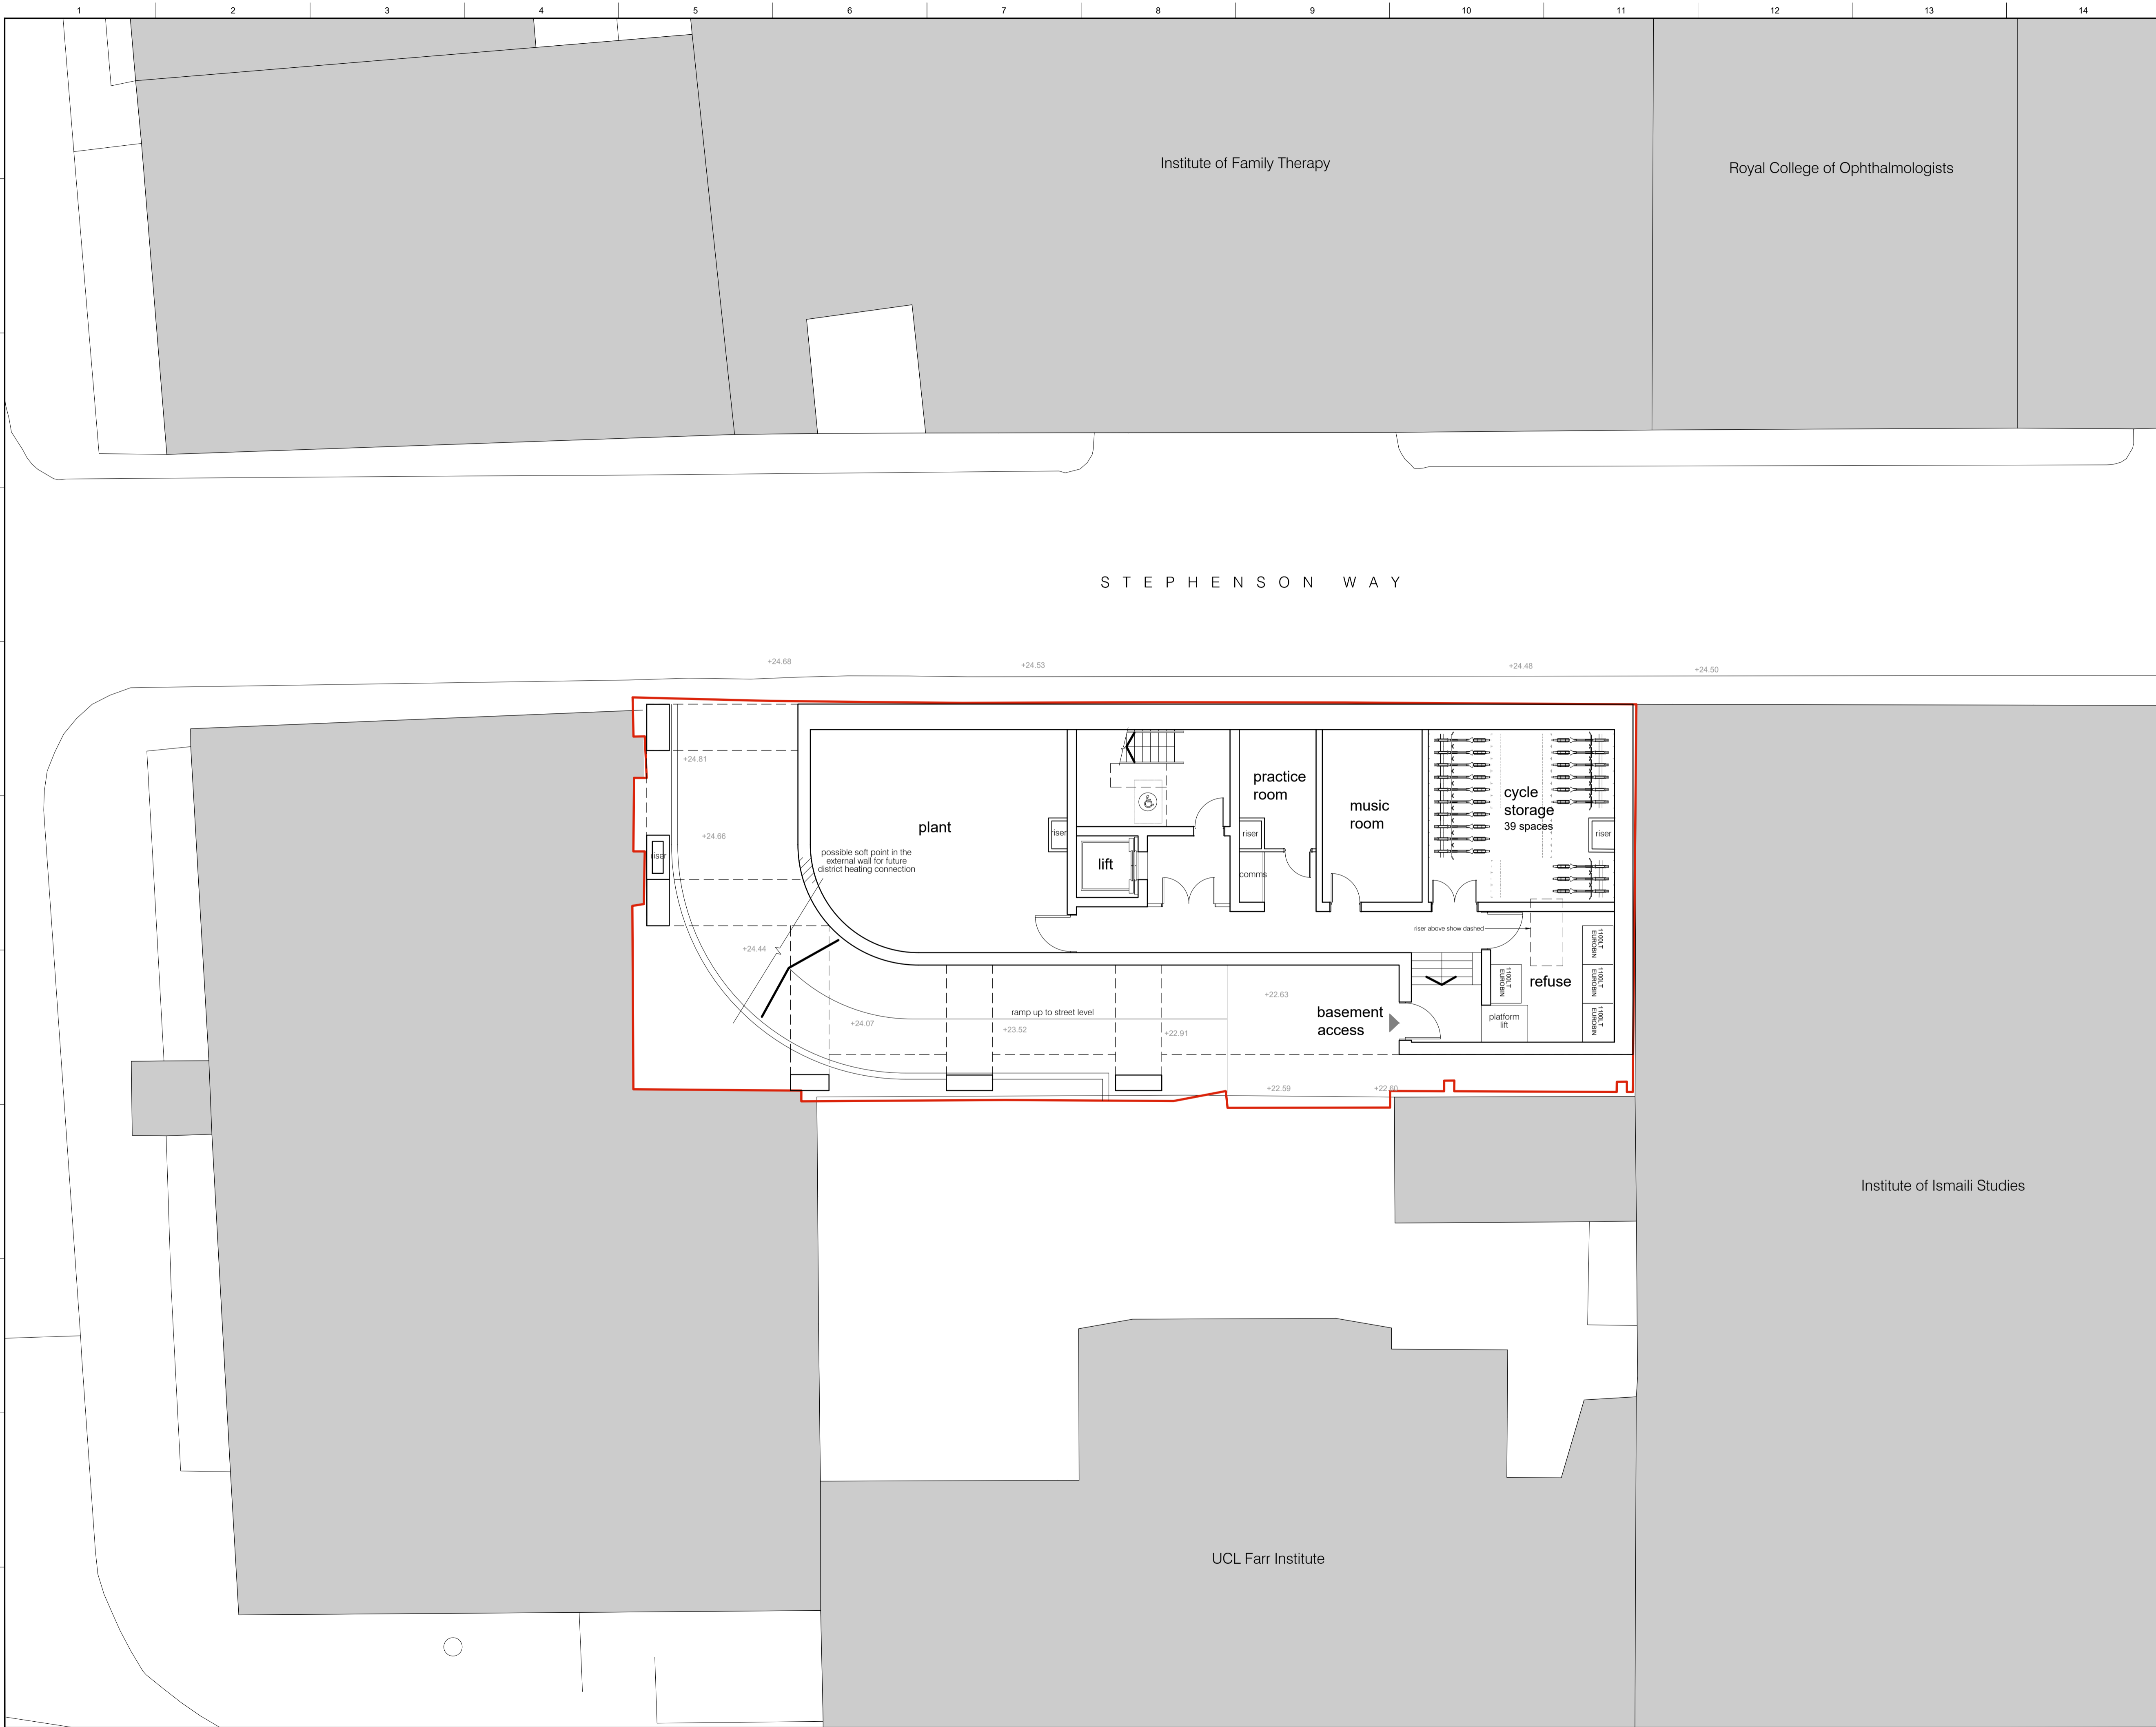

PLOTTED FILE: R:\ACTIVE PROJECTS\ARCHITECTS\1201 STEPHENSON WAY\DWG\ACTIVE\DWG\12010008.DWG
PLOT TIME: 01.05.2019 9:27 AM

CLIENT

STRUCTURAL ENGINEER

SERVICES ENGINEER

CONSULTANT

KEY PLAN

01m2m4m8m

1:100

NOTES:
DO NOT SCALE. FIGURED DIMENSIONS ONLY TO BE TAKEN FROM THIS DRAWING. CHECK DIMENSIONS ON SITE AND REPORT DISCREPANCIES TO THE ARCHITECT.
THIS DRAWING IS PROTECTED BY COPYRIGHT.
ALL AREAS HAVE BEEN MEASURED FROM CURRENT DRAWINGS. THEY MAY VARY BECAUSE OF (EG) SURVEY, DESIGN DEVELOPMENT, CONSTRUCTION TOLERANCES, STATUTORY REQUIREMENTS OR RE-DEFINITION OF THE AREAS TO BE MEASURED.

D4 02.05.19 Stair arrangement revisedRMETR

D3 13.11.18 Note addedETR RM

D2 03/08/18 Revised in accordance with LPA commentsETR RM

D1 01/05/18 Submit for Planning ApplicationDK NM

No. | Date | Comment | Drawn | Chk'd

Revisions

Issue Status

PLANNING

tp bennett

architecture

interiors

planning

One America Street London SE1 ONE UK +44 (0) 20 7308 8000 www.tpbenett.com

Project

Stephenson Way

London

Drawing Title


Proposed Basement Floor Plan

DrawnDK07.03.2018Scale @ A11:100Alt. Ref.--

tp bennett Project No.Drawing NumberRev

A11261D 0099D4

©

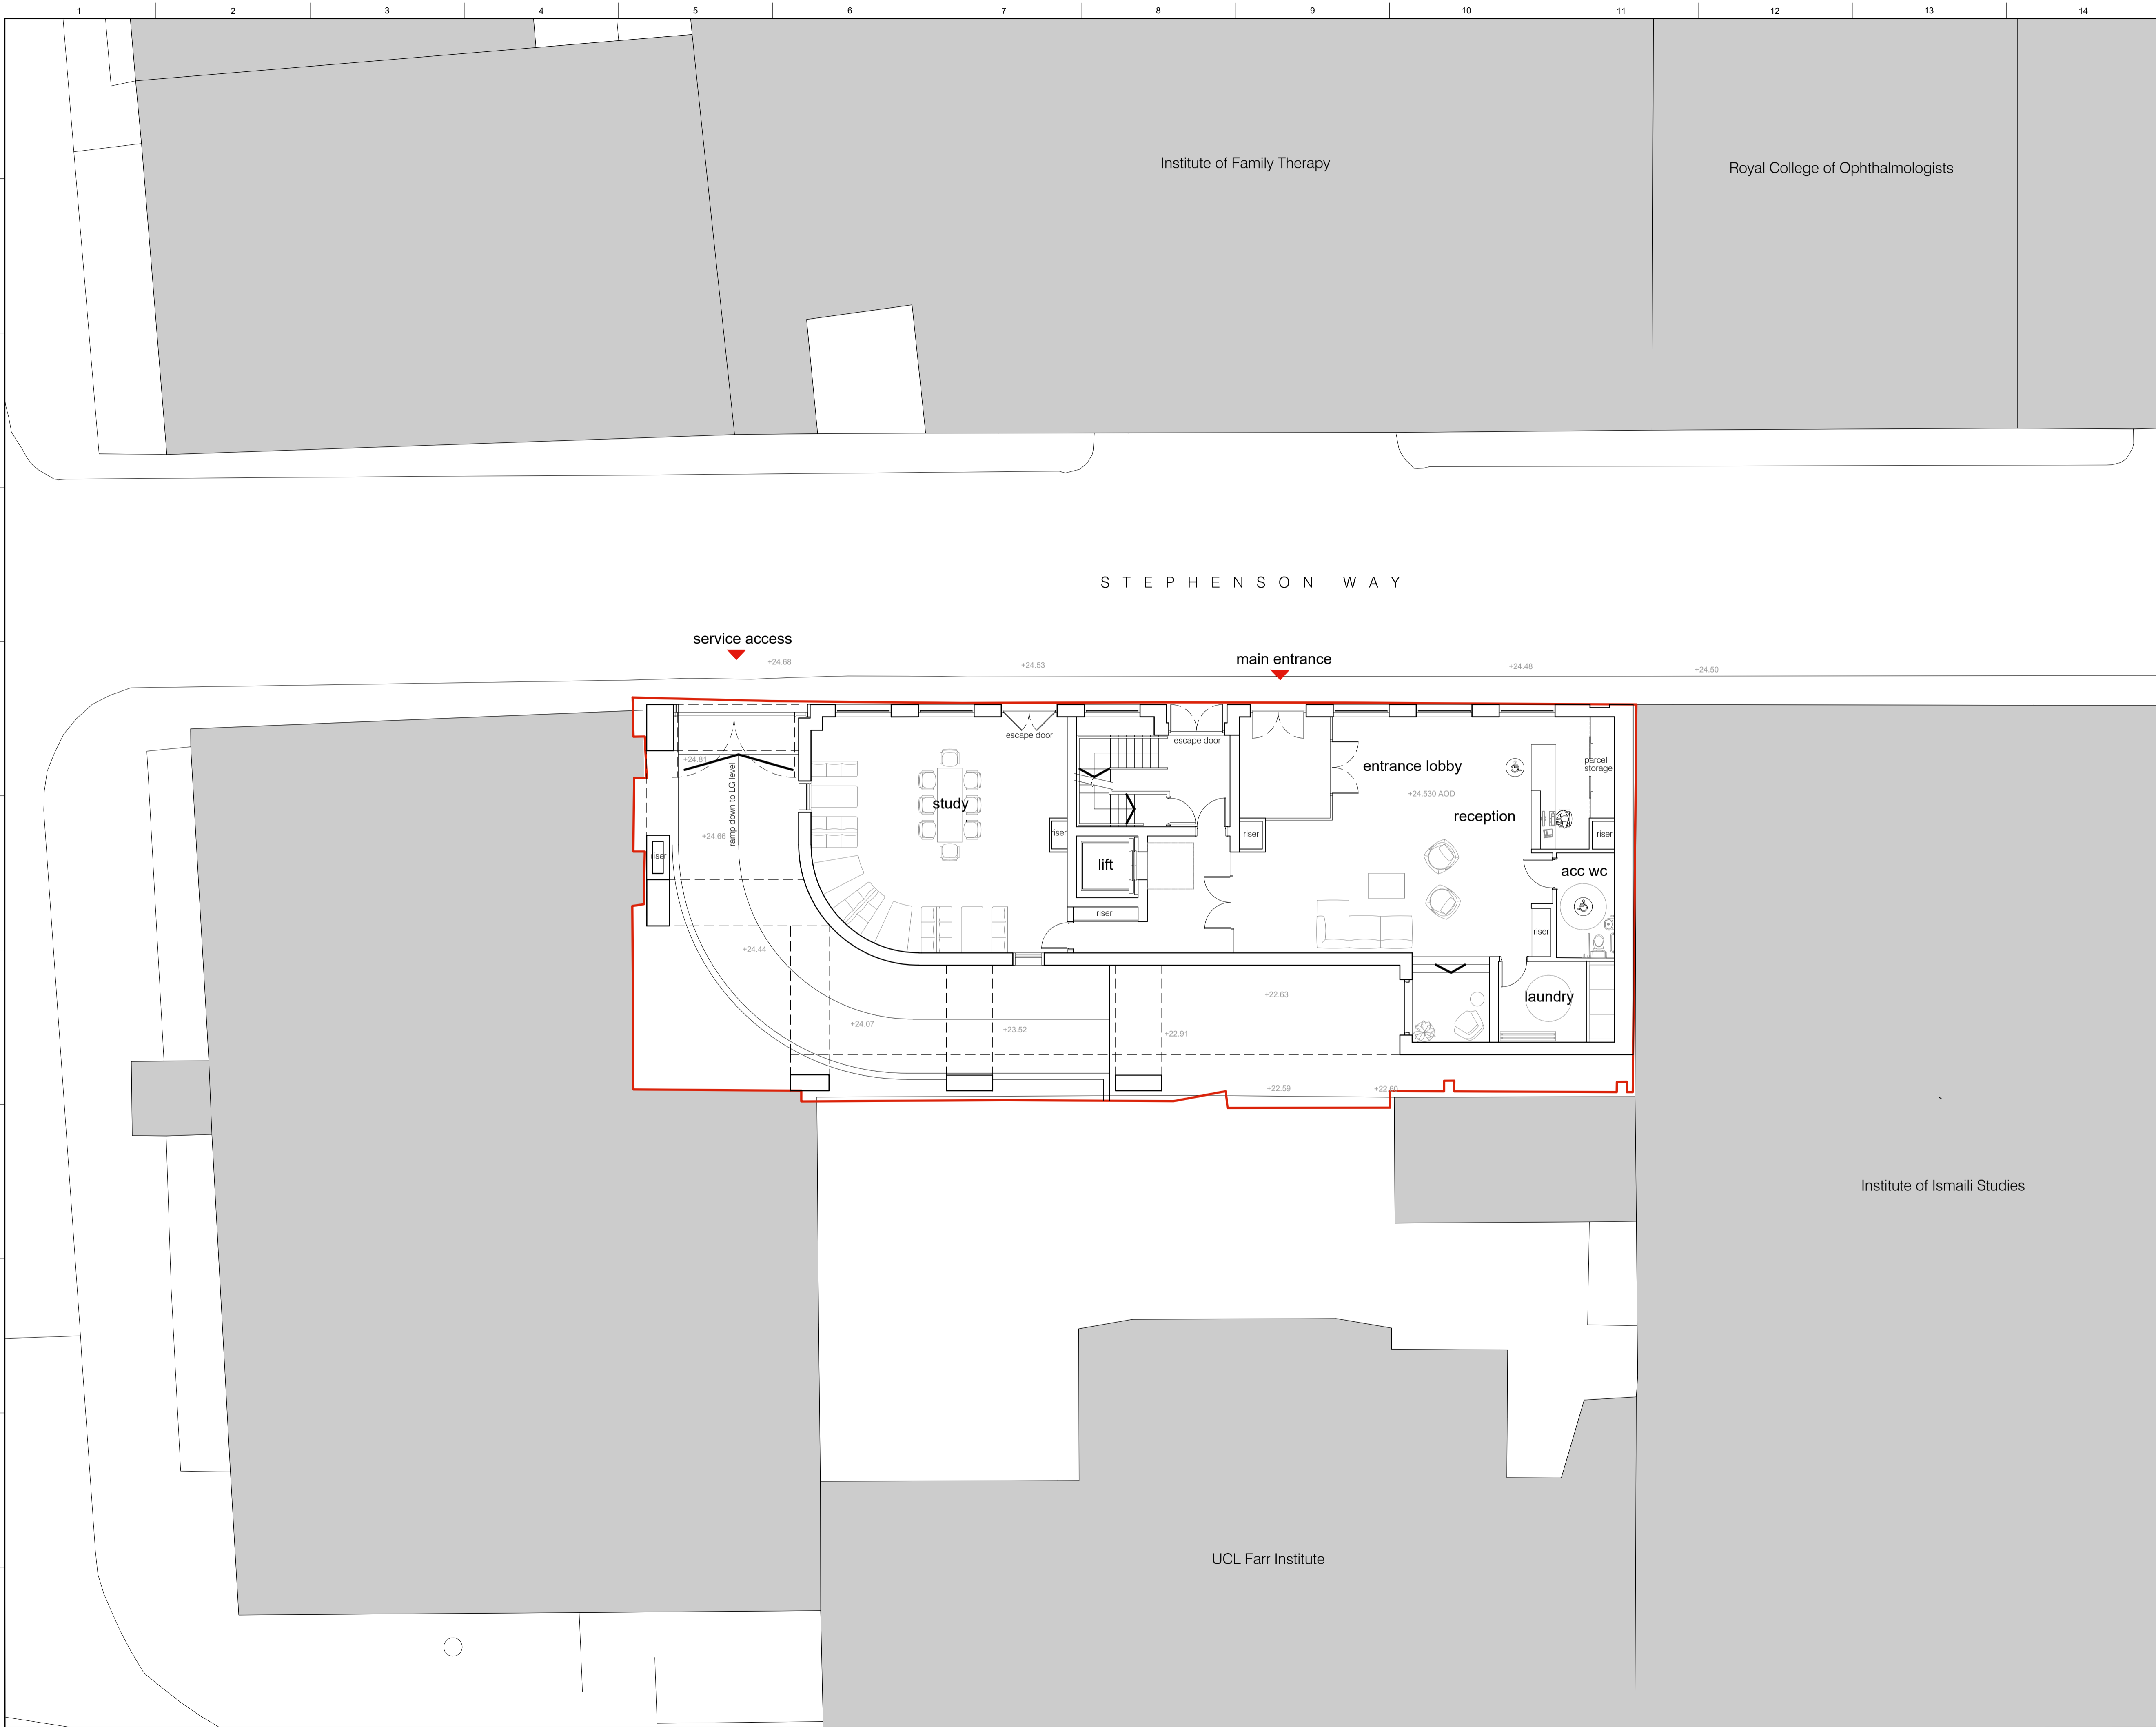

CLIENT

STRUCTURAL ENGINEER

SERVICES ENGINEER

CONSULTANT

KEY PLAN

01m2m4m8m

1:100

NOTES:
DO NOT SCALE. FIGURED DIMENSIONS ONLY TO BE TAKEN FROM THIS DRAWING. CHECK DIMENSIONS ON SITE AND REPORT DISCREPANCIES TO THE ARCHITECT.
THIS DRAWING IS PROTECTED BY COPYRIGHT.
ALL AREAS HAVE BEEN MEASURED FROM CURRENT DRAWINGS. THEY MAY VARY BECAUSE OF (EG) SURVEY, DESIGN DEVELOPMENT, CONSTRUCTION TOLERANCES, STATUTORY REQUIREMENTS OR RE-DEFINITION OF THE AREAS TO BE MEASURED.

D3 02.05.19 Stair arrangement revisedRM ETR

D2 03.08.18 Updated in accordance with LPA comments ETR RM

D1 01/05/18 Submit for Planning ApplicationDK NM

No. | Date | Comment | Drawn | Chk'd

Revisions

Issue Status

PLANNING

tp bennett

architecture

interiors

planning

One America Street London SE1 ONE UK +44 (0) 20 7208 2000 www.tpbenett.com

Project

Stephenson Way

London

Drawing Title

Proposed Ground Floor Plan

DrawnDK

Date07.03.2018

Scale @ A11:100

Alt. Ref.--

tp bennett Project No.

Drawing Number

Rev

A11261

D 0100

D3



CLIENT

STRUCTURAL ENGINEER

SERVICES ENGINEER

CONSULTANT

KEY PLAN

01m2m4m8m

1:100

NOTES:
DO NOT SCALE. FIGURED DIMENSIONS ONLY TO BE TAKEN FROM THIS DRAWING. CHECK DIMENSIONS ON SITE AND REPORT DISCREPANCIES TO THE ARCHITECT.
THIS DRAWING IS PROTECTED BY COPYRIGHT.
ALL AREAS HAVE BEEN MEASURED FROM CURRENT DRAWINGS. THEY MAY VARY BECAUSE OF (EG) SURVEY, DESIGN DEVELOPMENT, CONSTRUCTION TOLERANCES, STATUTORY REQUIREMENTS OR RE-DEFINITION OF THE AREAS TO BE MEASURED.

D402.05.19Stair arrangement revisedRMETR

D305.09.18Microstudio's MS04 amendedETR RM

D203.08.18Updated in accordance with LPA commentsETR RM

D101/05/18Submit for Planning ApplicationDK NM

NoDateCommentDrawnChk'd

Revisions

Issue Status

PLANNING

tp bennett

architecture

interiors

planning

One America Street London SE1 0NE UK +44 (0) 20 7208 2000 www.tpbenett.com

Project

Stephenson Way

London

Drawing Title

Proposed Level 01 Floor Plan

DrawnDK

Date07.03.2018

Scale @ A11:100

Alt. Ref.--

tp bennett Project No.

Drawing Number

Rev

A11261

D 0101

D4

PLOTTED FILE: R:\ACTIVE PROJECTS\ARCHITECTS\1201 STEPHENSON WAY\CAD\CTV\BED\120100101.DWG

PLOT TIME: 07.05.2019 10:28 AM



CLIENT

SERVICES ENGINEER

CONSULTANT

KEY PLAN



NOTES:

DO NOT SCALE. FIGURED DIMENSIONS ONLY TO BE TAKEN FROM THIS
DRAWING. CHECK DIMENSIONS ON SITE AND REPORT
DISCREPANCIES TO THE ARCHITECT.

THIS DRAWING IS PROTECTED BY COPYRIGHT.

ALL AREAS HAVE BEEN MEASURED FROM CURRENT DRAWINGS. THEY MAY VARY BECAUSE OF (EG) SURVEY, DESIGN DEVELOPMENT, CONSTRUCTION TOLERANCES, STATUTORY REQUIREMENTS OR RE-DEFINITION OF THE AREAS TO BE MEASURED.

D3	02.05.19	Stair arrangement revised	RM	ETR
D2	05.09.18	Microstudio's MS04 amended	ETR	RM
D1	03/08/18	Submit for Planning Application	ETR	RM
No.	Date	Comment	Drawn	Chk'd

Revisions

Issue Status

PLANNING

tp bennett

architecture**interiors**

planning

One America Street London SE1 0NE UK +44 (0) 20 7208 2000 www.tpbenett.com

Project

Stephenson Way
London

Drawing Title

Proposed Level 02 Floor Plan

Drawn ETR	Date 28.03.2018	Scale @ A1 1:100	Alt. Ref. --
--------------	--------------------	---------------------	-----------------

to bennett Project No.

Drawing Number

A11261

D 0102

D3



CLIENT

STRUCTURAL ENGINEER

SERVICES ENGINEER

CONSULTANT

KEY PLAN

01m2m4m6m

1:100

NOTES:
DO NOT SCALE. FIGURED DIMENSIONS ONLY TO BE TAKEN FROM THIS DRAWING. CHECK DIMENSIONS ON SITE AND REPORT DISCREPANCIES TO THE ARCHITECT.
THIS DRAWING IS PROTECTED BY COPYRIGHT.
ALL AREAS HAVE BEEN MEASURED FROM CURRENT DRAWINGS. THEY MAY VARY BECAUSE OF (EG) SURVEY, DESIGN DEVELOPMENT, CONSTRUCTION TOLERANCES, STATUTORY REQUIREMENTS OR RE-DEFINITION OF THE AREAS TO BE MEASURED.

D302.05.19Stair arrangement revisedRMETR

D205.09.18Microstudio's MS04 amendedETR RM

D103.09.018Submit for Planning ApplicationETR RM

NoDateCommentDrawnChk'd

Revisions

Issue Status

PLANNING

tp bennett

architecture

interiors

planning

One America Street London SE1 0NE UK +44 (0) 20 7208 2000 www.tpbenett.com

Project

Stephenson Way

London

Drawing Title

Proposed Level 03 Floor Plan

DrawnETR

Date28.03.2018

Scale @ A11:100

Alt. Ref.--

tp bennett Project No.

Drawing Number

Rev

A11261

D 0103

D3



CLIENT

STRUCTURAL ENGINEER

SERVICES ENGINEER

CONSULTANT

KEY PLAN

01m2m4m8m

1:100

NOTES:
DO NOT SCALE. FIGURED DIMENSIONS ONLY TO BE TAKEN FROM THIS DRAWING. CHECK DIMENSIONS ON SITE AND REPORT DISCREPANCIES TO THE ARCHITECT.
THIS DRAWING IS PROTECTED BY COPYRIGHT.
ALL AREAS HAVE BEEN MEASURED FROM CURRENT DRAWINGS. THEY MAY VARY BECAUSE OF (EG) SURVEY, DESIGN DEVELOPMENT, CONSTRUCTION TOLERANCES, STATUTORY REQUIREMENTS OR RE-DEFINITION OF THE AREAS TO BE MEASURED.

D302.05.19Stair arrangement revisedRMETR

D205.09.18Microstudio's MS04 amendedETR RM

D103.10/18Submit for Planning ApplicationETR RM

NoDateCommentDrawnChk'd

Revisions

Issue Status

PLANNING

tp bennett

architecture

interiors

planning

One America Street London SE1 0NE UK +44 (0) 20 7208 2000 www.tpbenett.com

Project

Stephenson Way

London

Drawing Title

Proposed Level 04 Floor Plan

DrawnETR

Date28.03.2018

Scale @ A11:100

Alt. Ref.--

tp bennett Project No.

Drawing Number

Rev

A11261

D 0104

D3



PLOTTED FILE: R:\ACTIVE PROJECTS\ARCHITECTS\1201 STEPHENSON WAY\CAD\ACTIVE\041120100105.DWG
PLOT TIME: 07.05.2019 10:31 AM

CLIENT

STRUCTURAL ENGINEER

SERVICES ENGINEER

CONSULTANT

KEY PLAN

01m2m4m6m8m

1:100

NOTES:
DO NOT SCALE. FIGURED DIMENSIONS ONLY TO BE TAKEN FROM THIS DRAWING. CHECK DIMENSIONS ON SITE AND REPORT DISCREPANCIES TO THE ARCHITECT.
THIS DRAWING IS PROTECTED BY COPYRIGHT.
ALL AREAS HAVE BEEN MEASURED FROM CURRENT DRAWINGS. THEY MAY VARY BECAUSE OF (EG) SURVEY, DESIGN DEVELOPMENT, CONSTRUCTION TOLERANCES, STATUTORY REQUIREMENTS OR RE-DEFINITION OF THE AREAS TO BE MEASURED.

D5 02.05.19 Stair arrangement revisedRM ETR

D4 11.09.18 Floor layout amendedETR RM

D3 05.09.18 Microstudio's MS04 amendedETR RM

D2 03/08/18 Updated in accordance with LPA commentsETR RM

D1 01/05/18 Submit for Planning ApplicationDK NM

No. | Date | Comment | Drawn | Chk'd

Revisions

Issue Status

PLANNING

tp bennett

architecture

interiors

planning

One America Street London SE1 ONE UK +44 (0) 20 7208 2000 www.tpbenett.com

Project

Stephenson Way

London

Drawing Title

Proposed Level 05 Floor Plan

DrawnDK

Date07.03.2018

Scale @ A11:100

Alt. Ref.--

tp bennett Project No.


Drawing Number

Rev


A11261

D 0105

D5

 

1

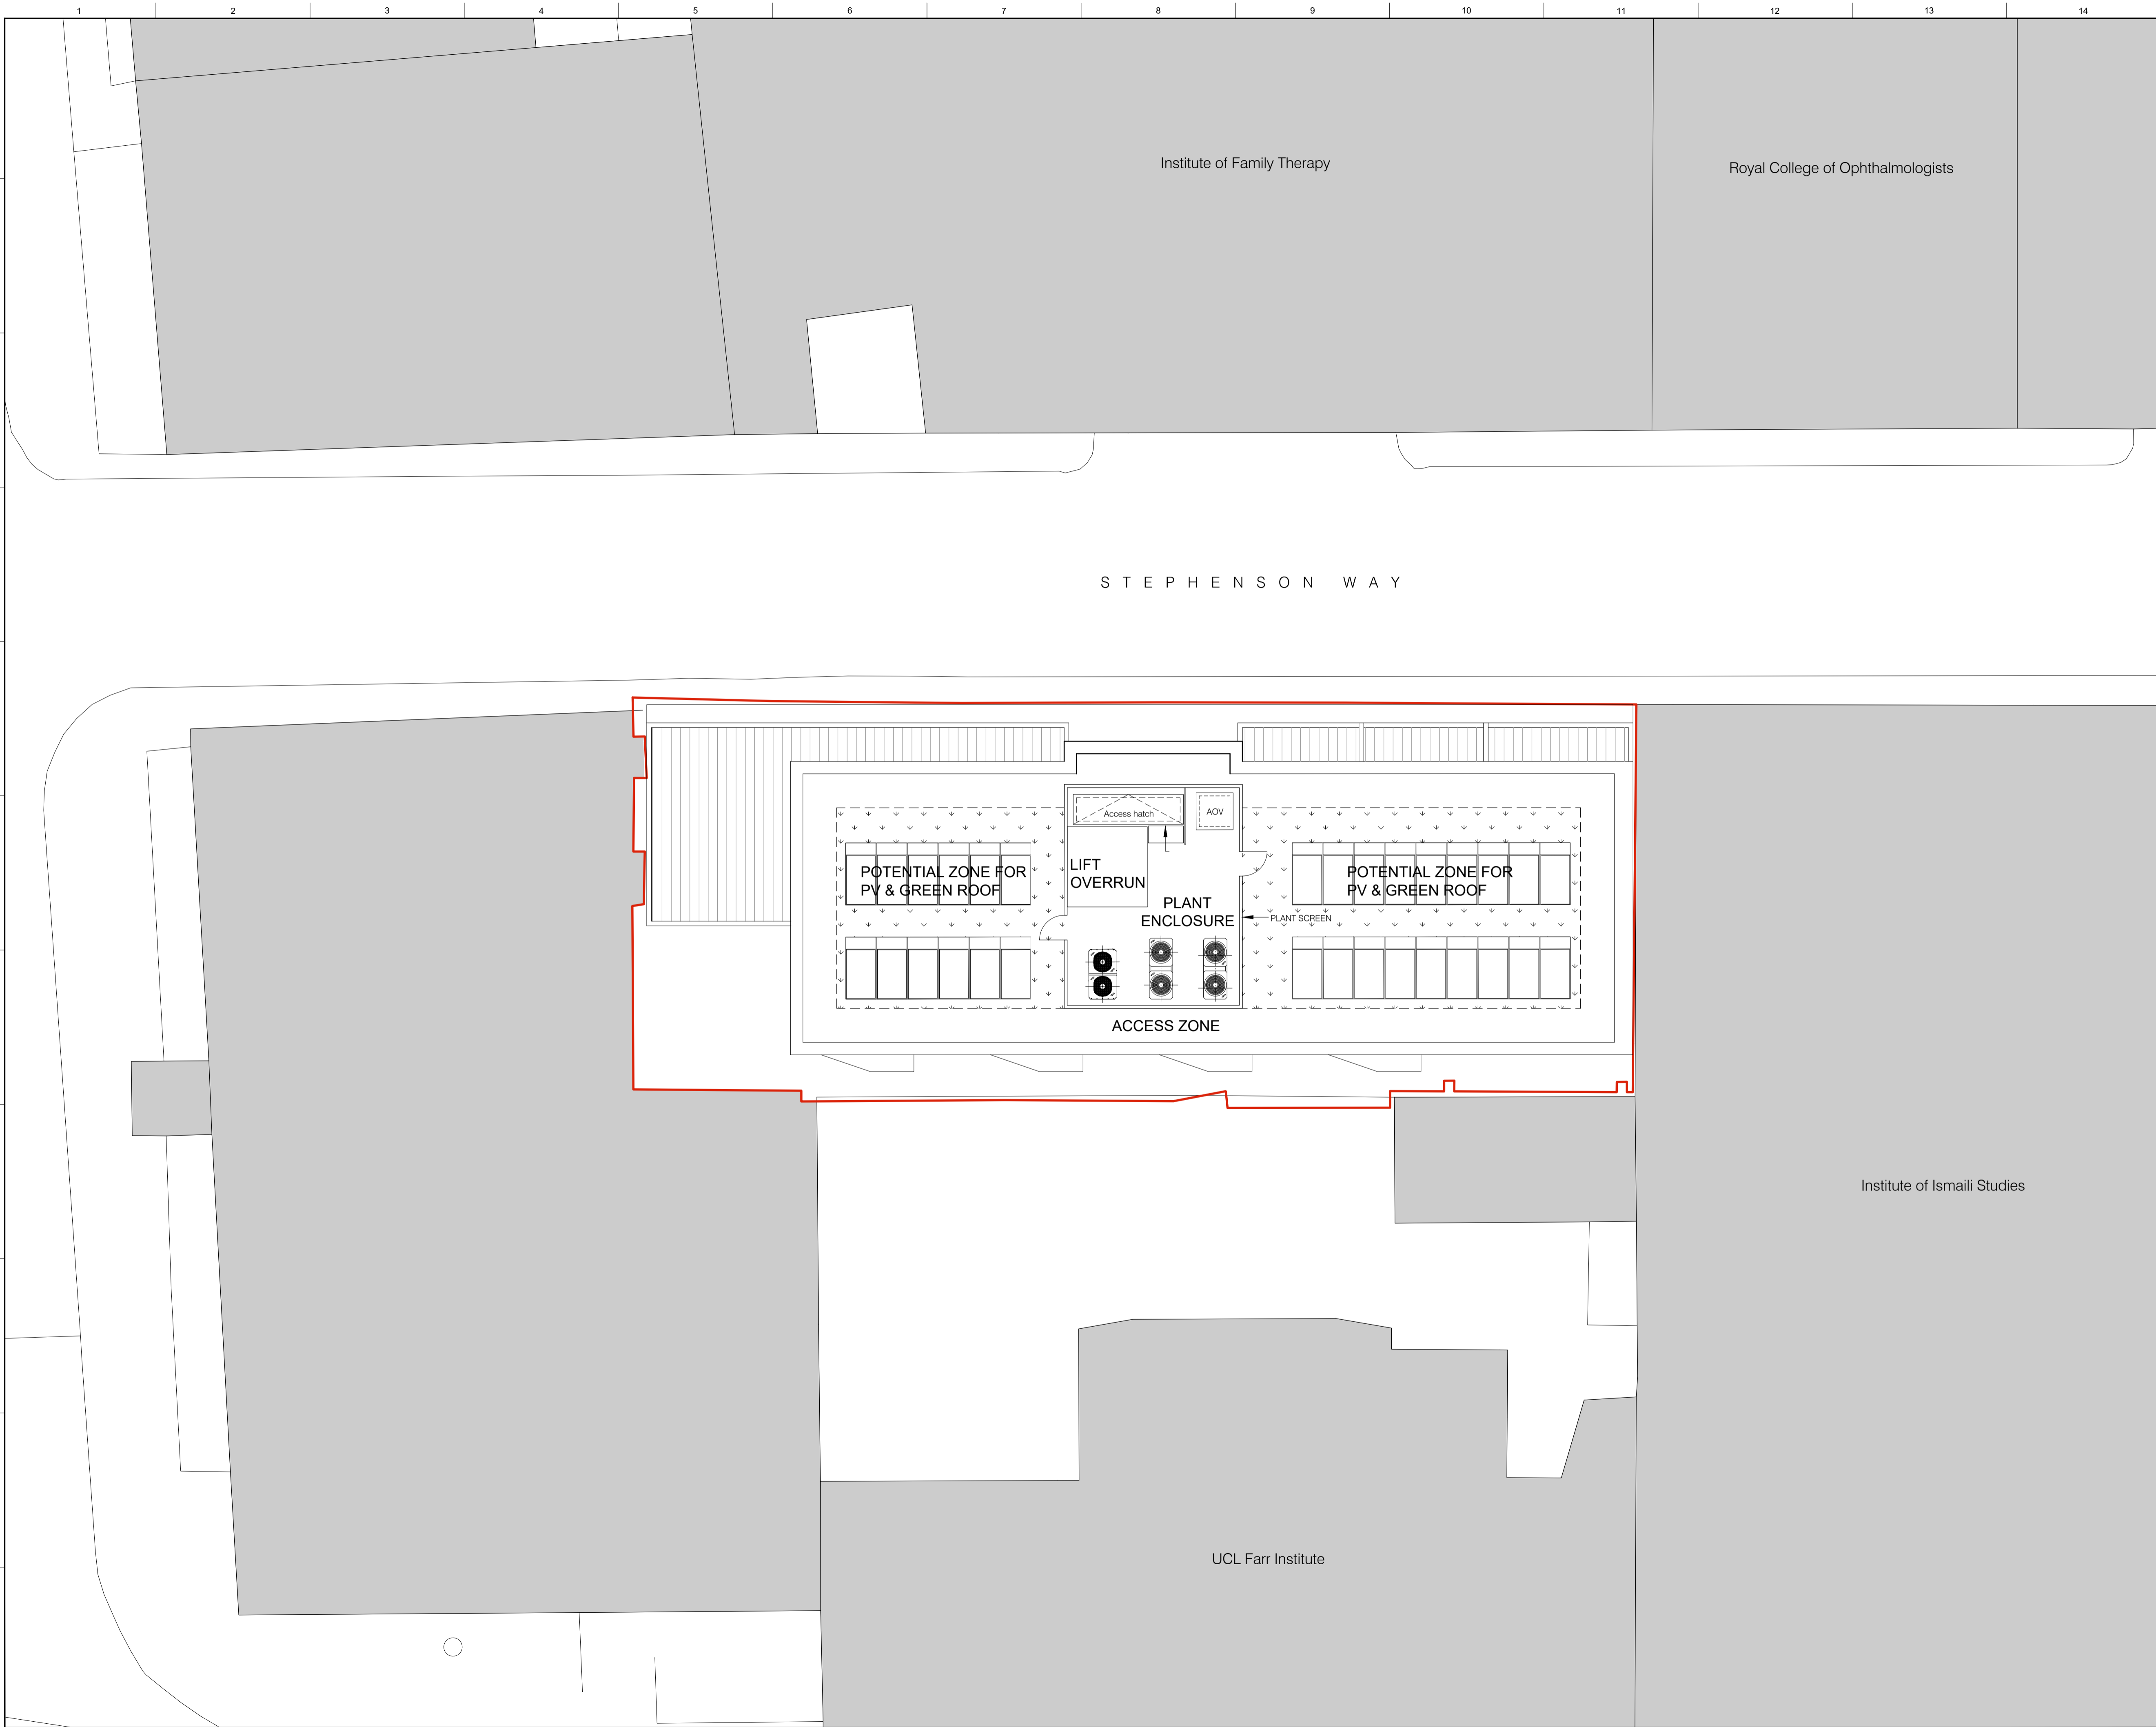

CLIENT

STRUCTURAL ENGINEER

SERVICES ENGINEER

CONSULTANT

KEY PLAN

01m2m4m8m

1:100

NOTES:
DO NOT SCALE. FIGURED DIMENSIONS ONLY TO BE TAKEN FROM THIS DRAWING. CHECK DIMENSIONS ON SITE AND REPORT DISCREPANCIES TO THE ARCHITECT.
THIS DRAWING IS PROTECTED BY COPYRIGHT.
ALL AREAS HAVE BEEN MEASURED FROM CURRENT DRAWINGS. THEY MAY VARY BECAUSE OF (EG) SURVEY, DESIGN DEVELOPMENT, CONSTRUCTION TOLERANCES, STATUTORY REQUIREMENTS OR RE-DEFINITION OF THE AREAS TO BE MEASURED.

D602.05.19Roof stair core omitted and replaced with an access hatch. Plant screen extended to enclose accessRMETR

D526.02.19Roof layout amendedETR RM

D408.11.18Roof plan amendedETR RM

D305.09.18Amended to revised lower floor plansETR RM

D203/08/18Revised in accordance with LPA commentsETR RM

D101/05/18Submit for Planning ApplicationDK NM

NoDateCommentDrawnChk'd

Revisions

Issue Status

PLANNING

tp bennett

architecture

interiors

planning

One America Street London SE1 0NE UK +44 (0) 20 7208 2000 www.tpbenett.com

Project

Stephenson Way

London

Drawing Title

Proposed Roof Plan

DrawnDK

Date07.03.2018

Scale @ A11:100

Alt. Ref.--

tp bennett Project No.

Drawing Number


Rev

A11261

D 0107

D6

PLOTTED FILE: R:\ACTIVE PROJECTS\ARCHITECTS\1201 STEPHENSON WAY\CAD\ACTIVE\ED041120100107.DWG
PLOT TIME: 07.05.2019 10:34 AM

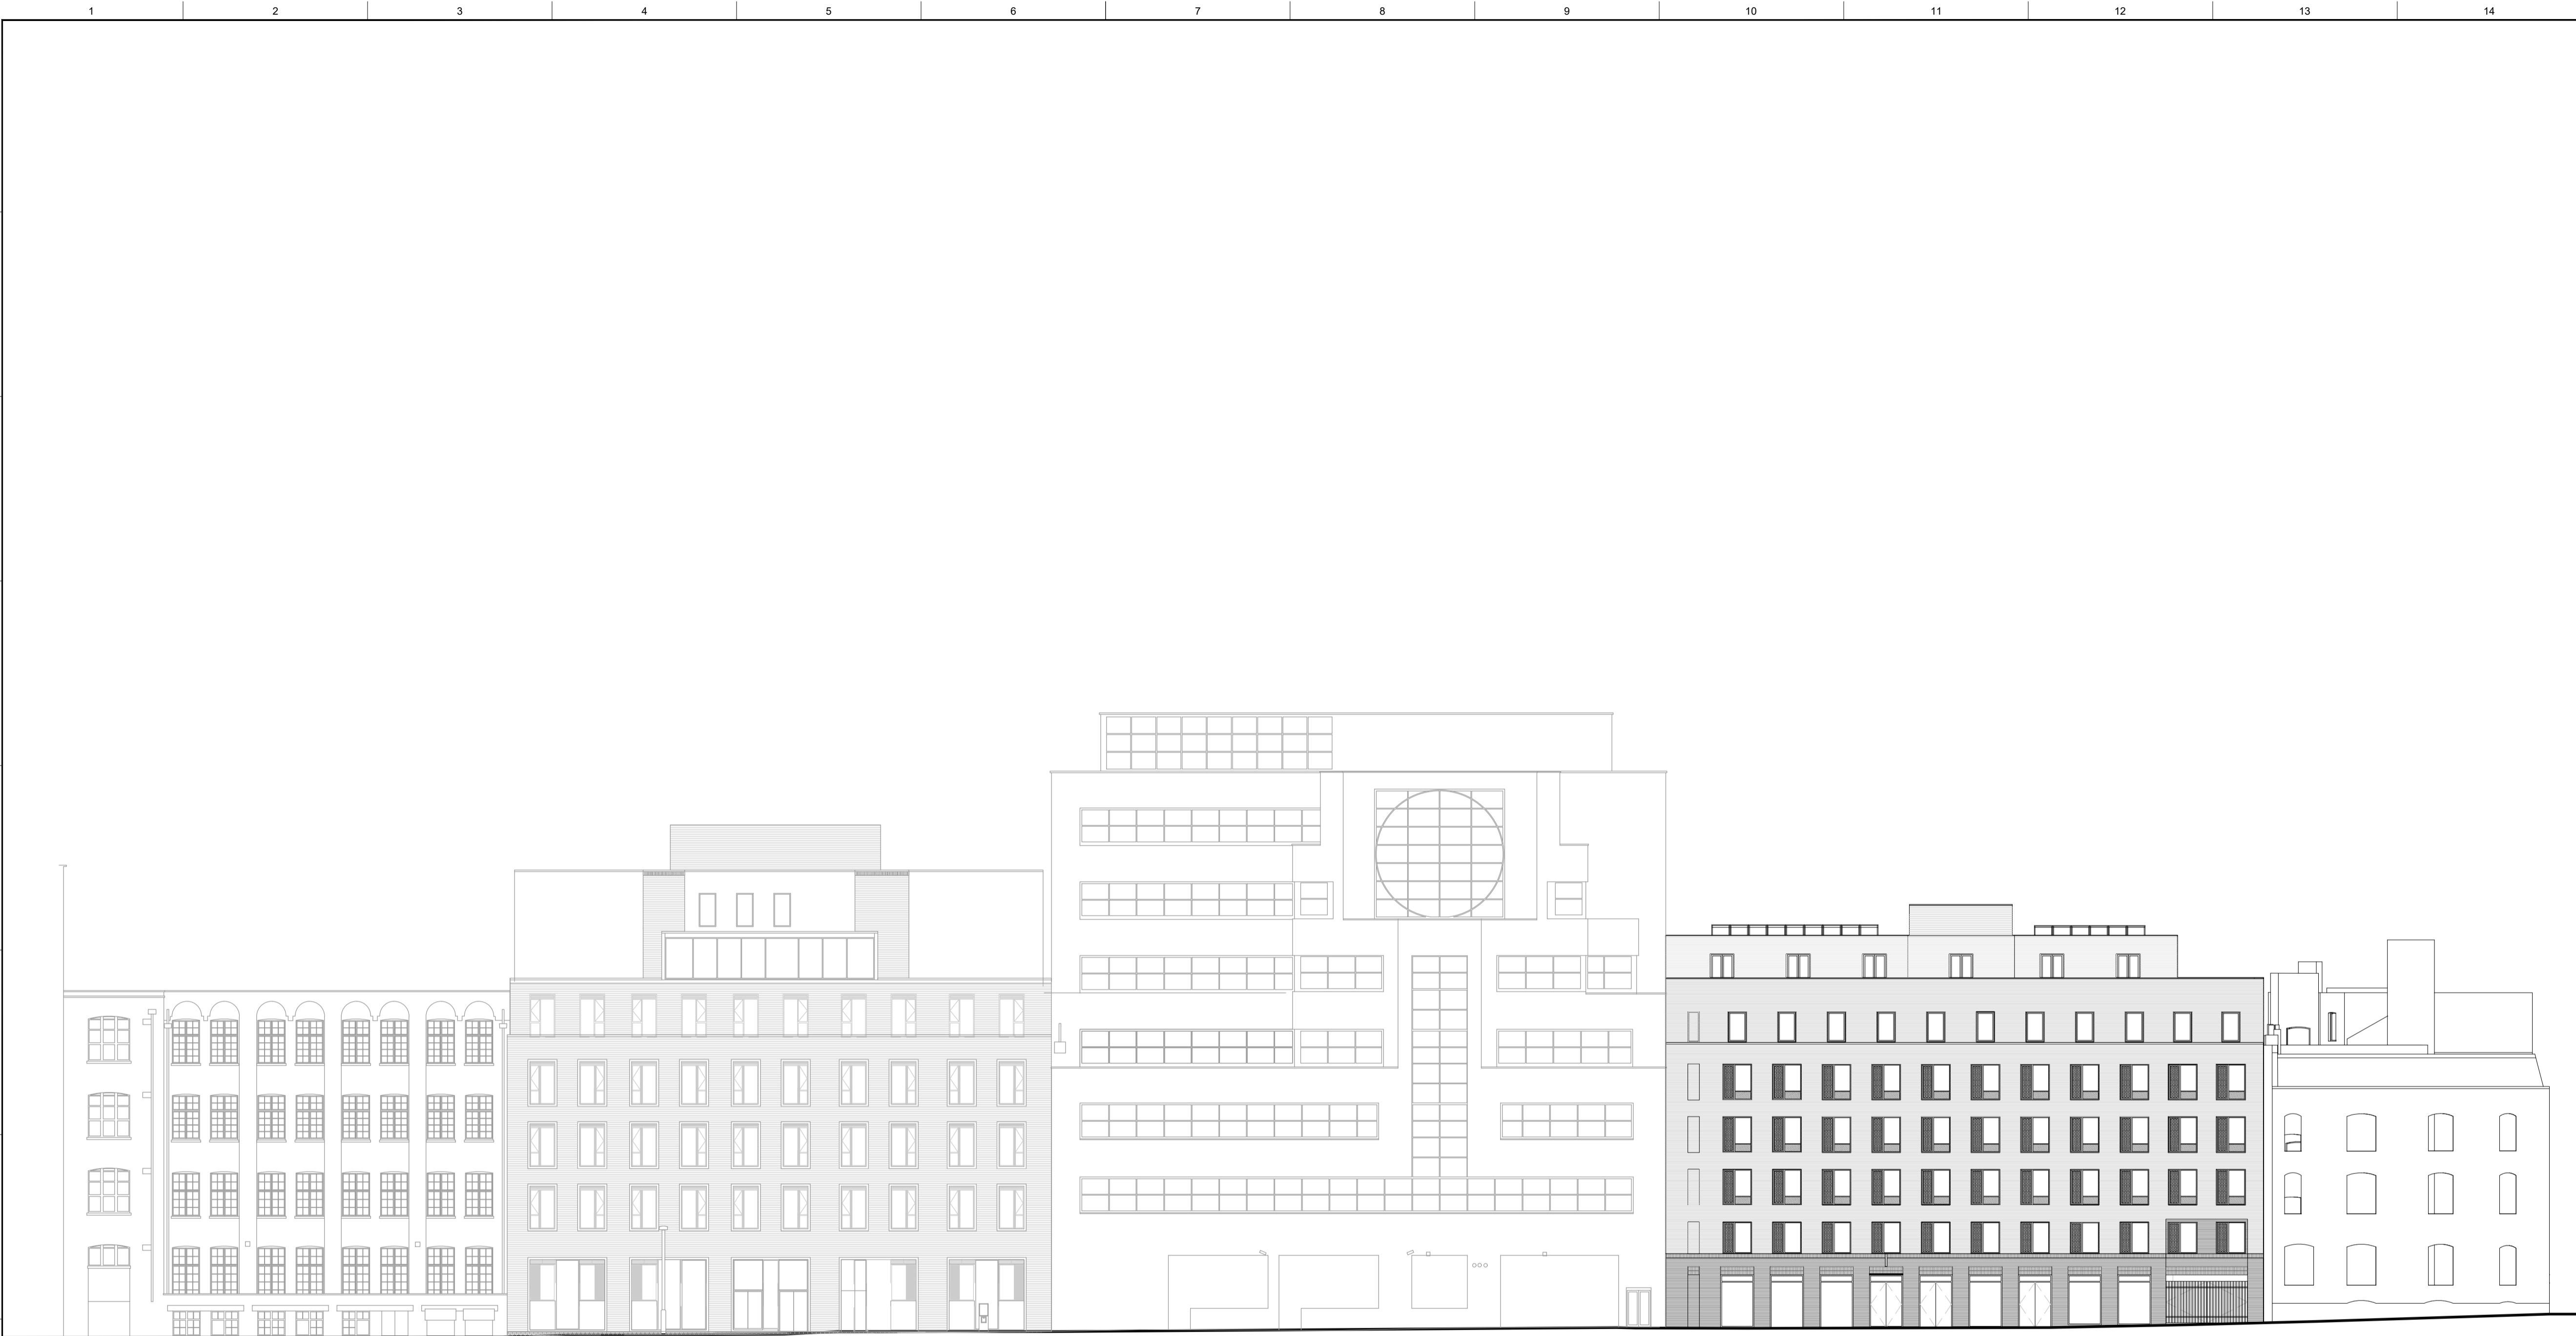

GOVERNMENT OFFICES BENTLEY HOUSE DEL INSTITUTE OF ISMAILI STUDIES PROPOSED SITE ELEVATION HOTEL

CLIENT

STRUCTURAL ENGINEER

SERVICES ENGINEER

CONSULTANT

KEY PLAN

02m4m8m16m

1:200

NOTES:

DO NOT SCALE. FIGURED DIMENSIONS ONLY TO BE TAKEN FROM THIS DRAWING. CHECK DIMENSIONS ON SITE AND REPORT DISCREPANCIES TO THE ARCHITECT.

THIS DRAWING IS PROTECTED BY COPYRIGHT.

ALL AREAS HAVE BEEN MEASURED FROM CURRENT DRAWINGS. THEY MAY VARY BECAUSE OF (EG) SURVEY, DESIGN DEVELOPMENT, CONSTRUCTION TOLERANCES, STATUTORY REQUIREMENTS OR RE-DEFINITION OF THE AREAS TO BE MEASURED.

D4	02.05.19	Brick types clarified. Roof level stair core omitted	RM	ETR
D3	26.02.19	Roof updated	ETR	RM
D2	03/08/18	Revised in accordance with LPA comments	ETR	RM
D1	01/05/18	Submit for Planning Application	DK	NM
No.	Date	Comment	Drawn	Chk'd

Revisions	Issue Status
	PLANNING

tp bennett

architecture
interiors
planning


One America Street London SE1 0NE UK +44 (0) 20 7208 2000 www.tpbenett.com

Project
Stephenson Way
London

Drawing Title
Proposed Stephenson Way
Street Elevation

Drawn	Date	Scale @ A1	Alt. Ref.
DK	26.03.2018	1:200	--

tp bennett Project No.	Drawing Number	Rev
A11261	D 0205	D4

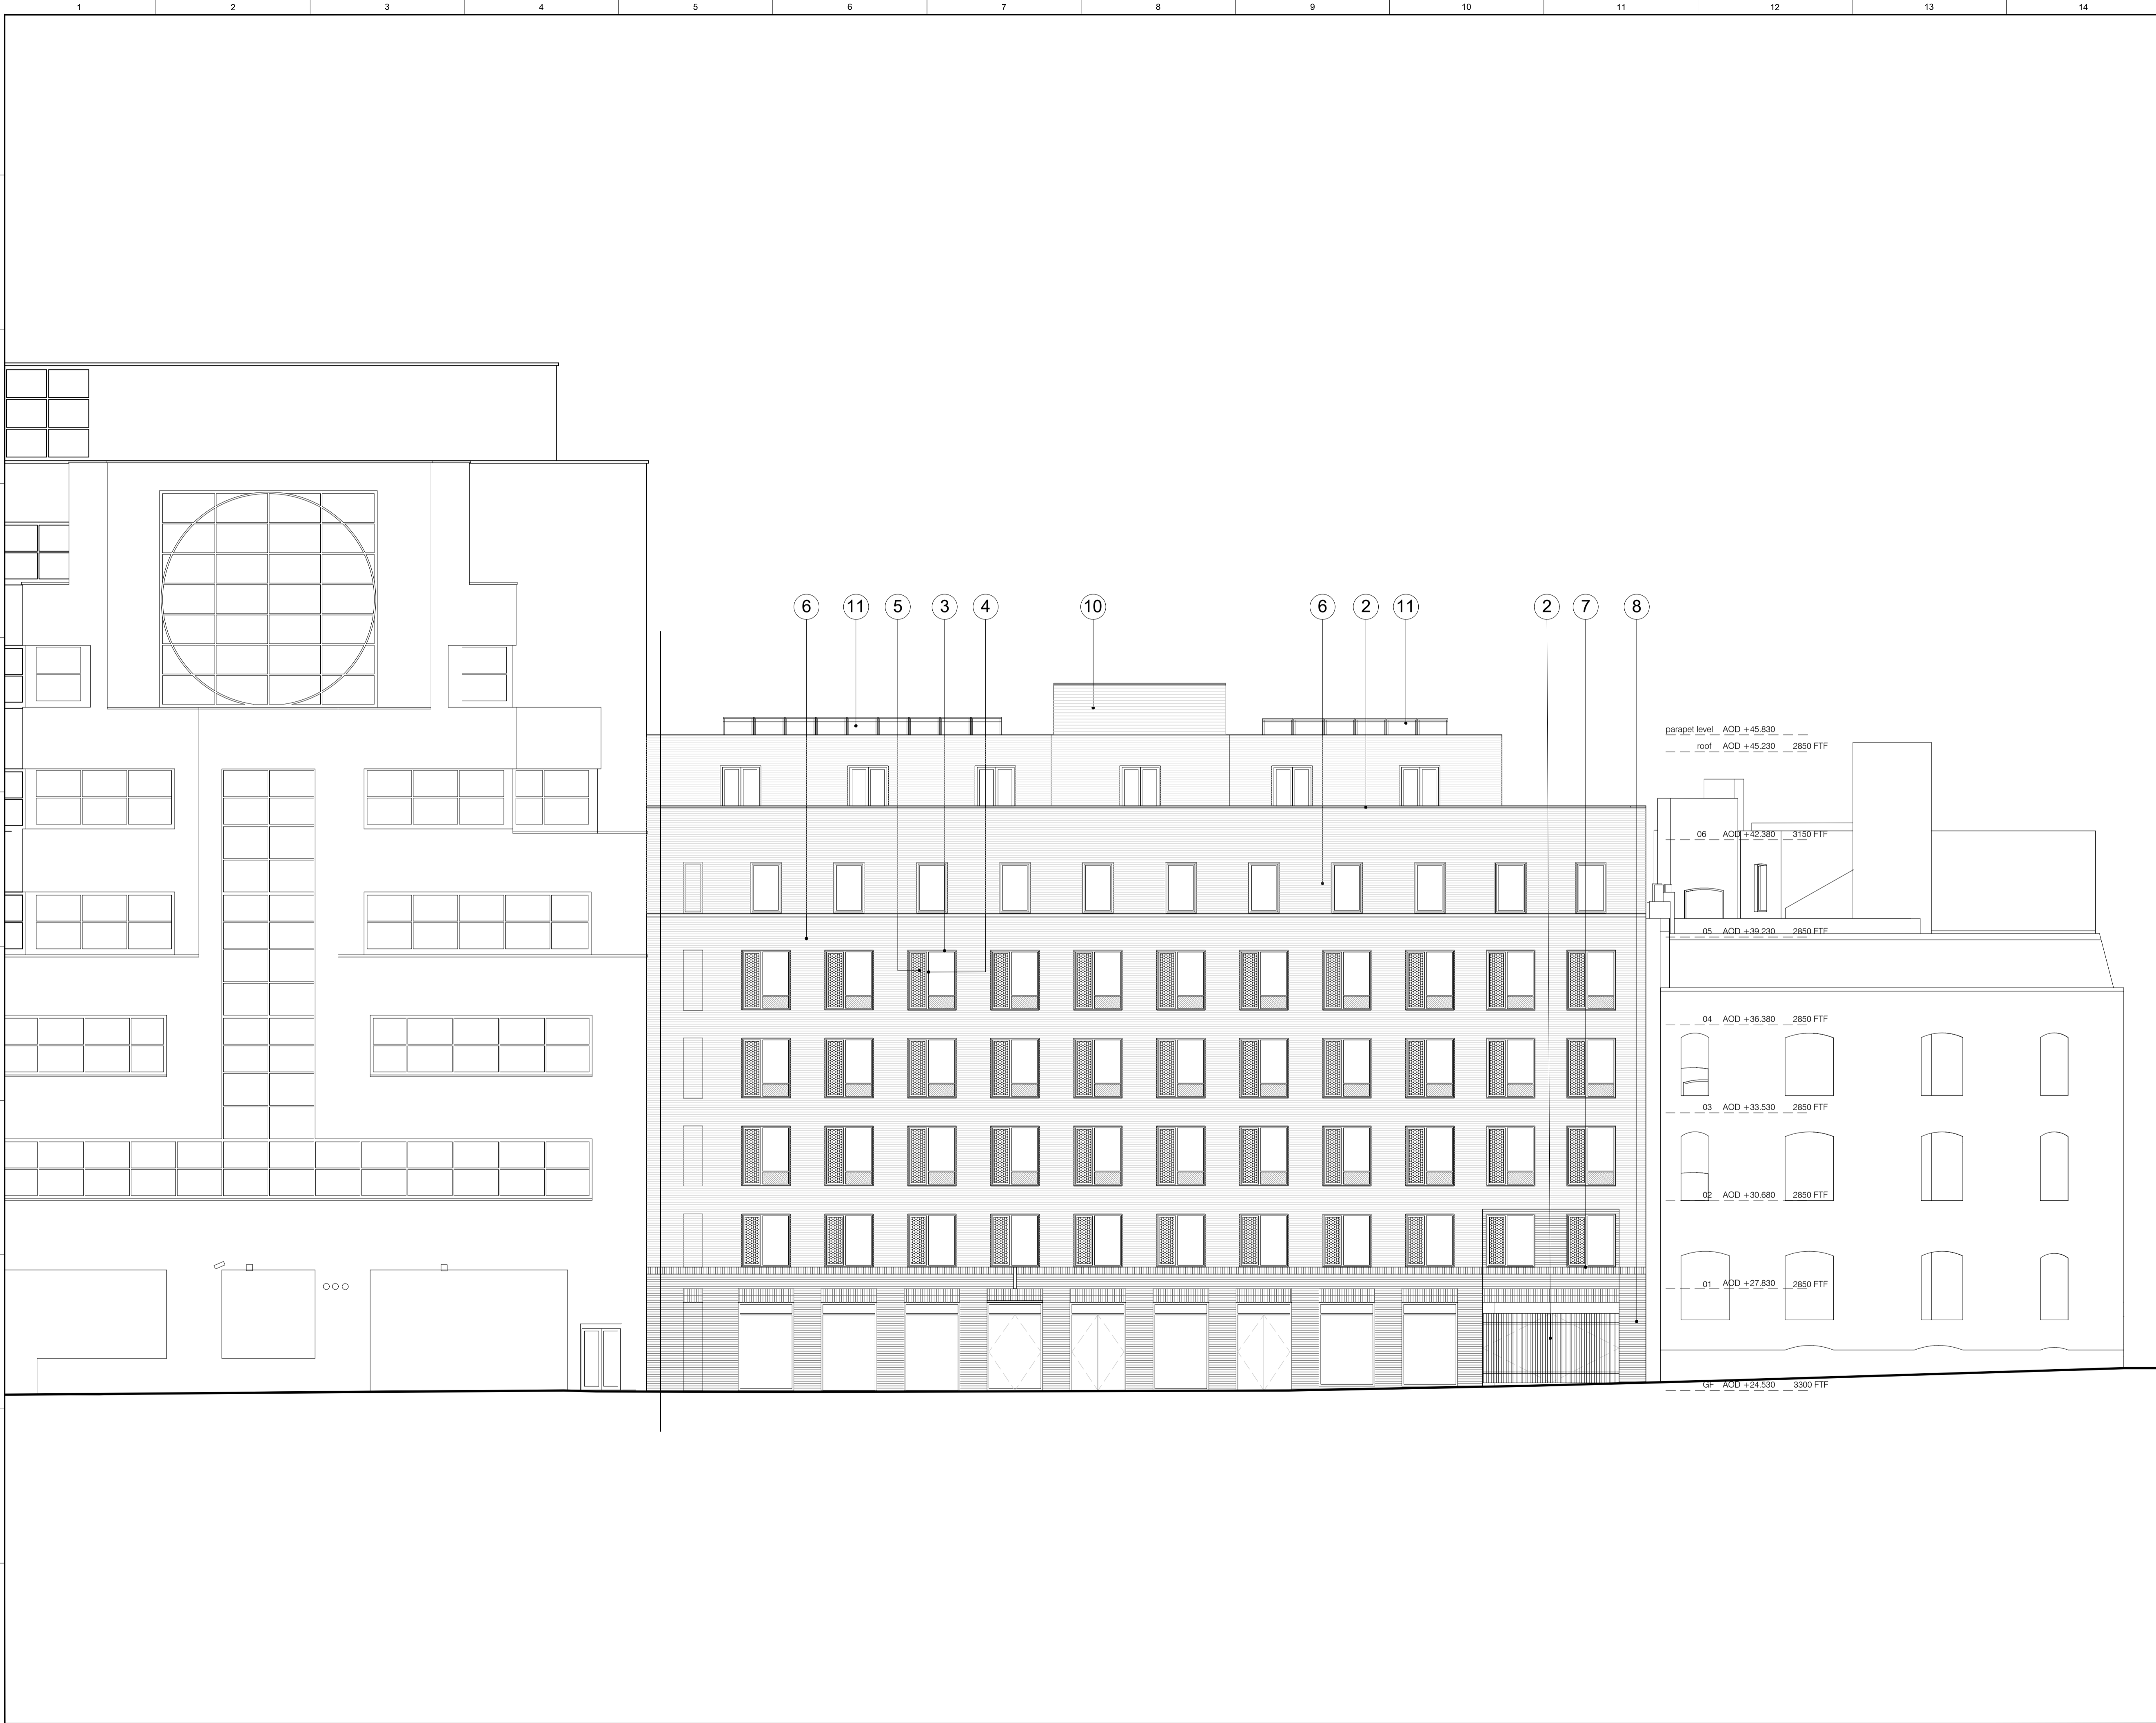

PLOTTED FILE: R:\ACTIVE PROJECTS\ARCHITECTS\1201 STEPHENSON WAY\CAD\ACTIVE\01\1201D0210.DWG
PLOT TIME: 07.05.2019 10:35 AM

CLIENT

STRUCTURAL ENGINEER

SERVICES ENGINEER

CONSULTANT

KEY PLAN

01m2m4m8m
1:100

NOTES:
DO NOT SCALE. FIGURED DIMENSIONS ONLY TO BE TAKEN FROM THIS DRAWING. CHECK DIMENSIONS ON SITE AND REPORT DISCREPANCIES TO THE ARCHITECT.
THIS DRAWING IS PROTECTED BY COPYRIGHT.
ALL AREAS HAVE BEEN MEASURED FROM CURRENT DRAWINGS. THEY MAY VARY BECAUSE OF (EG) SURVEY, DESIGN DEVELOPMENT, CONSTRUCTION TOLERANCES, STATUTORY REQUIREMENTS OR RE-DEFINITION OF THE AREAS TO BE MEASURED.

KEY

1.coloured cement based render - colour; off white or similar

2.pre-finished metal balustrade and palisade carpark entry gate finish; pearl gold metallic RAL 1036 or similar

3.coloured cement based render to window reveals Colour; off white or similar

4.PPC metal window surrounds and frames. finish; pure white RAL 9010 or similar

5.laser cut perforated metal vent screens hexagon pattern. finish; pearl gold metallic RAL 1036 or similar

6.light tone 'London stock' brickwork light / natural grey raked mortar joint

7.dark tone 'London stock' brickwork soldier course brickwork with black / dark grey dark raked mortar joints

8.dark tone 'London stock' brickwork black / dark grey dark raked mortar joints

9.grey zinc standing seam cladding

10.plant screen

11.indicative pv zone

D5 02.05.19 Brick types clarified. Roof level stair core omitted RM ETR

D4 26.02.19 PV's amended ETR RM

D3 13.11.18 Stair core added ETR RM

D2 03/08/18 Revised in accordance with LPA comments ETR RM

D1 01/05/18 Submit for Planning Application DK NM

No. | Date | Comment | Drawn | Chk'd

Revisions

Issue Status

PLANNING

tp bennett
architecture
interiors
planning

One America Street London SE1 0NE UK +44 (0) 20 7208 2000 www.tpbenett.com

Project

Stephenson Way
London


Drawing Title

Proposed Stephenson Way Elevation

Drawn DK Date 07.03.2018 Scale @ A1 1:100 Alt. Ref. --

tp bennett Project No. Drawing Number Rev

A11261 D 0210 D5

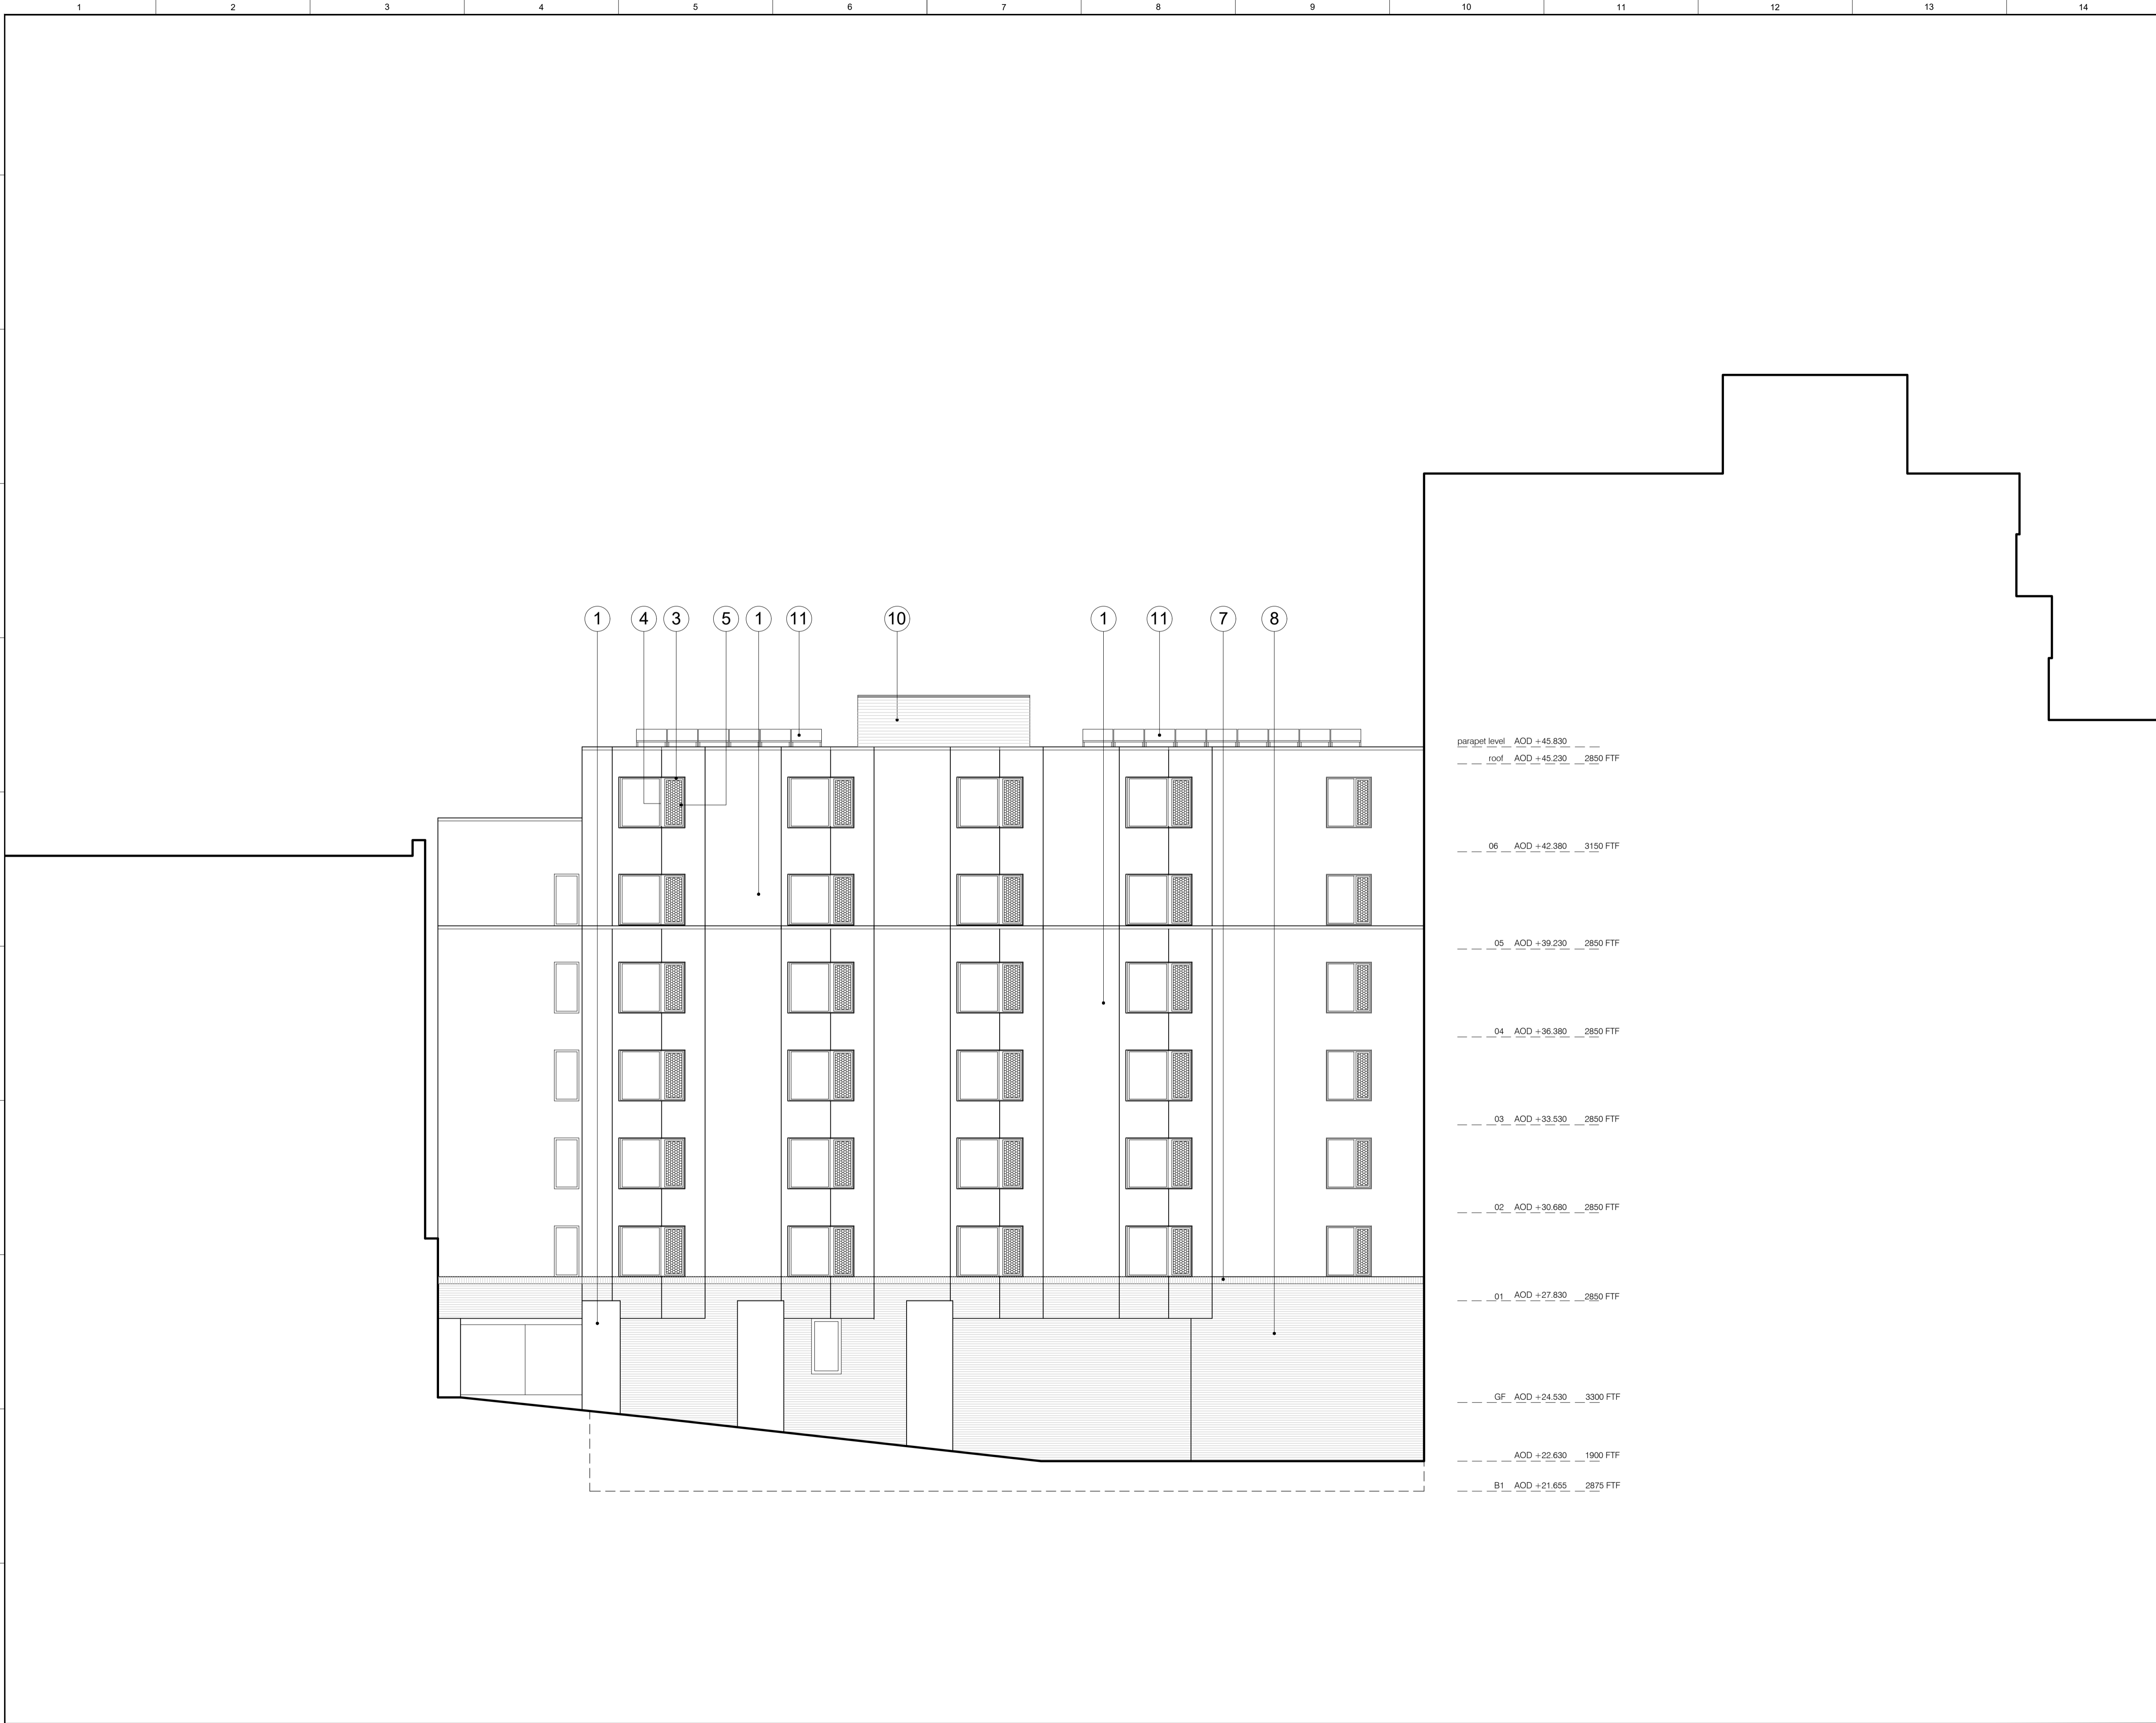

CLIENT

STRUCTURAL ENGINEER

SERVICES ENGINEER

CONSULTANT

KEY PLAN

01m2m4m8m

1:100

NOTES:

DO NOT SCALE. FIGURED DIMENSIONS ONLY TO BE TAKEN FROM THIS DRAWING. CHECK DIMENSIONS ON SITE AND REPORT DISCREPANCIES TO THE ARCHITECT.

THIS DRAWING IS PROTECTED BY COPYRIGHT.

ALL AREAS HAVE BEEN MEASURED FROM CURRENT DRAWINGS. THEY MAY VARY BECAUSE OF (EG) SURVEY, DESIGN DEVELOPMENT, CONSTRUCTION TOLERANCES, STATUTORY REQUIREMENTS OR RE-DEFINITION OF THE AREAS TO BE MEASURED.

KEY

1.coloured cement based render - colour; off white or similar

2.pre-finished metal balustrade and palisade carpark entry gate finish; pearl gold metallic RAL 1036 or similar

3.coloured cement based render to window reveals Colour; off white or similar

4.PPC metal window surrounds and frames. finish; pure white RAL 9010 or similar

5.laser cut perforated metal vent screens hexagon pattern. finish; pearl gold metallic RAL 1036 or similar

6.light tone 'London stock' brickwork light / natural grey raked mortar joint

7.dark tone 'London stock' brickwork soldier course brickwork with black / dark grey dark raked mortar joints

8.dark tone 'London stock' brickwork black / dark grey dark raked mortar joints

9.grey zinc standing seam cladding

10.plant screen

11.indicative pv zone

D602.05.19Roof stair core omittedRMETR

D526.02.19PV's amendedETR RM

D413.11.18Stair core addedETR RM

D305.09.18Windows amended to revised plansETR RM

D203/08/18Revised in accordance with LPA commentsETR RM

D101/05/18Submit for Planning ApplicationDK NM

NoDateCommentDrawnChk'd

Revisions

Issue Status

PLANNING

tp bennett

architecture

interiors

planning

One America Street London SE1 0NE UK +44 (0) 20 7208 2000 www.tpbenett.com

Project

Stephenson Way

London

Drawing Title

Proposed Rear Elevation

DrawnDK

Date07.03.2018

Scale @ A11:100

Alt. Ref.--

tp bennett Project No.

Drawing Number


Rev

A11261

D 0211

D6

PLOTTED FILE: R:\ACTIVE PROJECTS\ARCHITECTS\A11261 STEPHENSON WAY\CAD\CTV\DDA11261D0211.DWG
PLOT TIME: 07.05.2019 10:36 AM

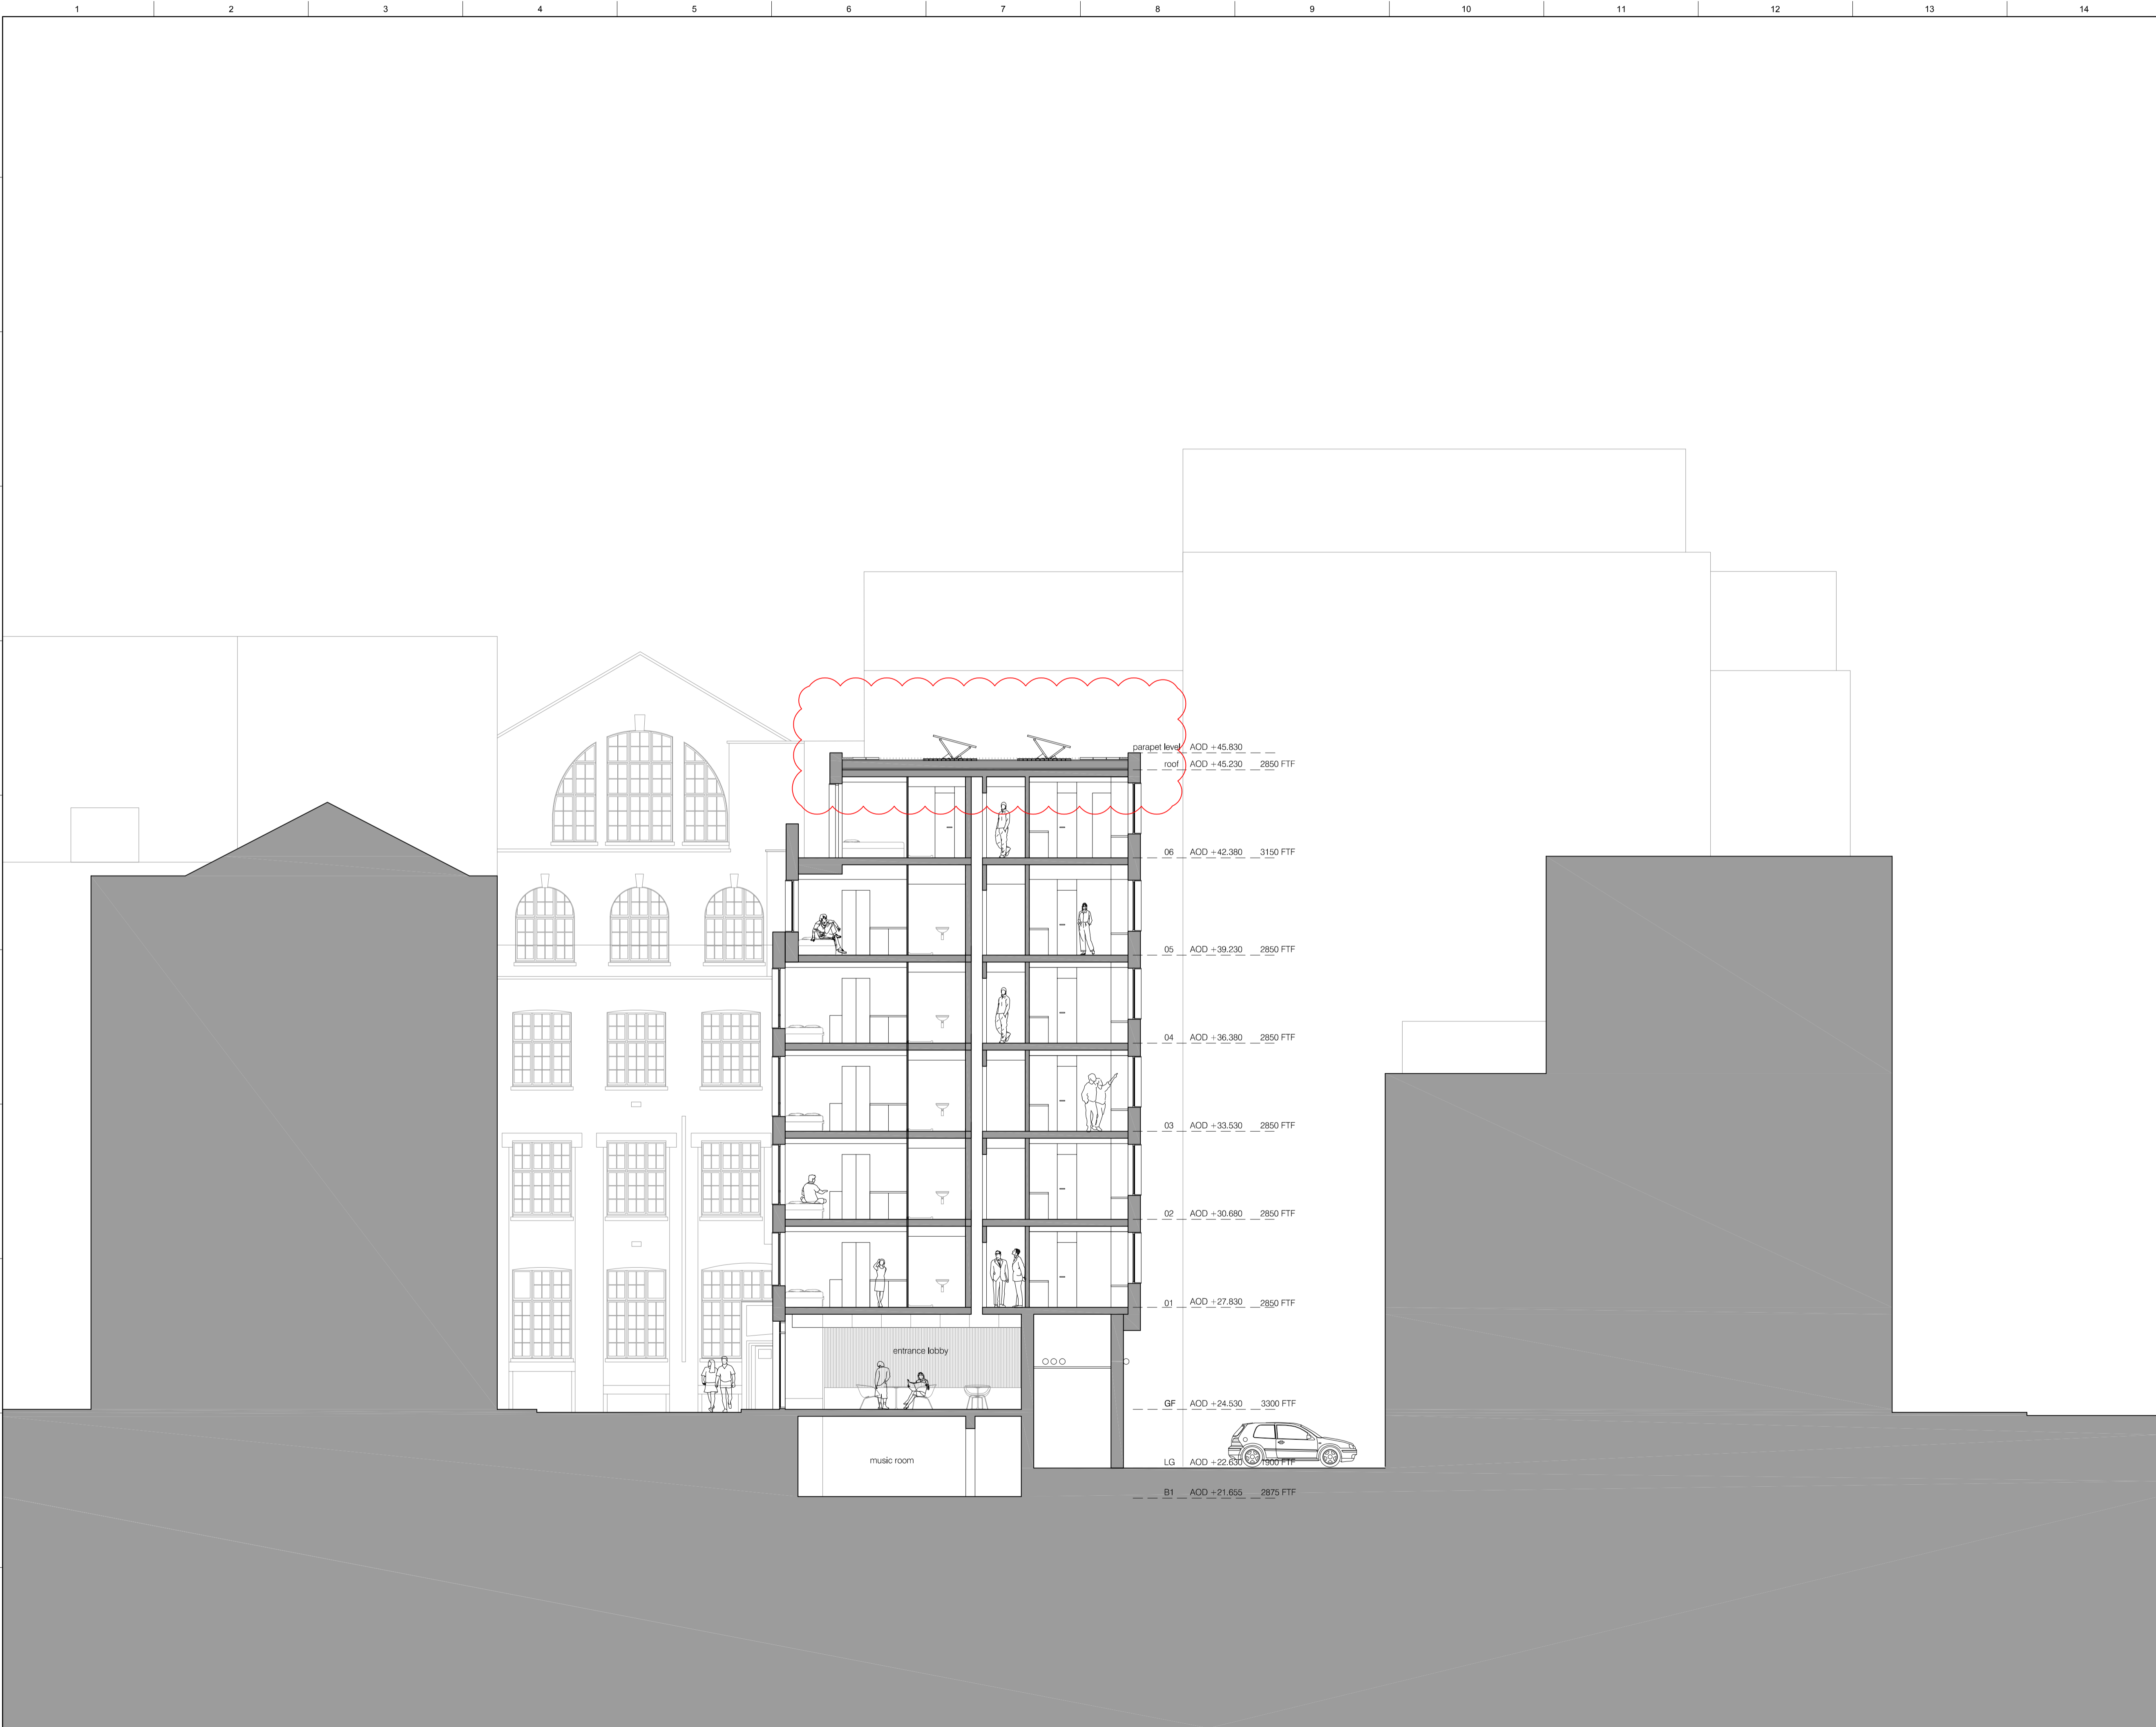

CLIENT

STRUCTURAL ENGINEER

SERVICES ENGINEER

CONSULTANT

KEY PLAN

NOTES:

DO NOT SCALE. FIGURED DIMENSIONS ONLY TO BE TAKEN FROM THIS DRAWING. CHECK DIMENSIONS ON SITE AND REPORT DISCREPANCIES TO THE ARCHITECT.

THIS DRAWING IS PROTECTED BY COPYRIGHT.

ALL AREAS HAVE BEEN MEASURED FROM CURRENT DRAWINGS. THEY MAY VARY BECAUSE OF (EG) SURVEY, DESIGN DEVELOPMENT, CONSTRUCTION TOLERANCES, STATUTORY REQUIREMENTS OR RE-DEFINITION OF THE AREAS TO BE MEASURED.

0

1m

2m

4m

8m

1:100

D6	26.02.19	PV's amended	ETR	RM
D5	13.11.18	Roof amended	ETR	RM
D4	11.09.18	Amended to revised 5th floor plan	ETR	RM
D3	05.09.18	Amended to revised plans	ETR	RM
D2	03/08/18	Revised in accordance with LPA comments	ETR	RM
D1	01/05/18	Submit for Planning Application	DK	NM
No.	Date	Comment	Drawn	Chkd

Revisions	Issue Status
	PLANNING

tp bennett

architecture
interiors
planning


One America Street London SE1 0NE UK +44 (0) 20 7208 2000 www.tpbenett.com

Project
Stephenson Way
London

Drawing Title
Proposed Section AA

Drawn	Date	Scale @ A1	Alt. Ref.
DK	07.03.2018	1:100	—

tp bennett Project No.	Drawing Number	Rev
A11261	D 0230	D6

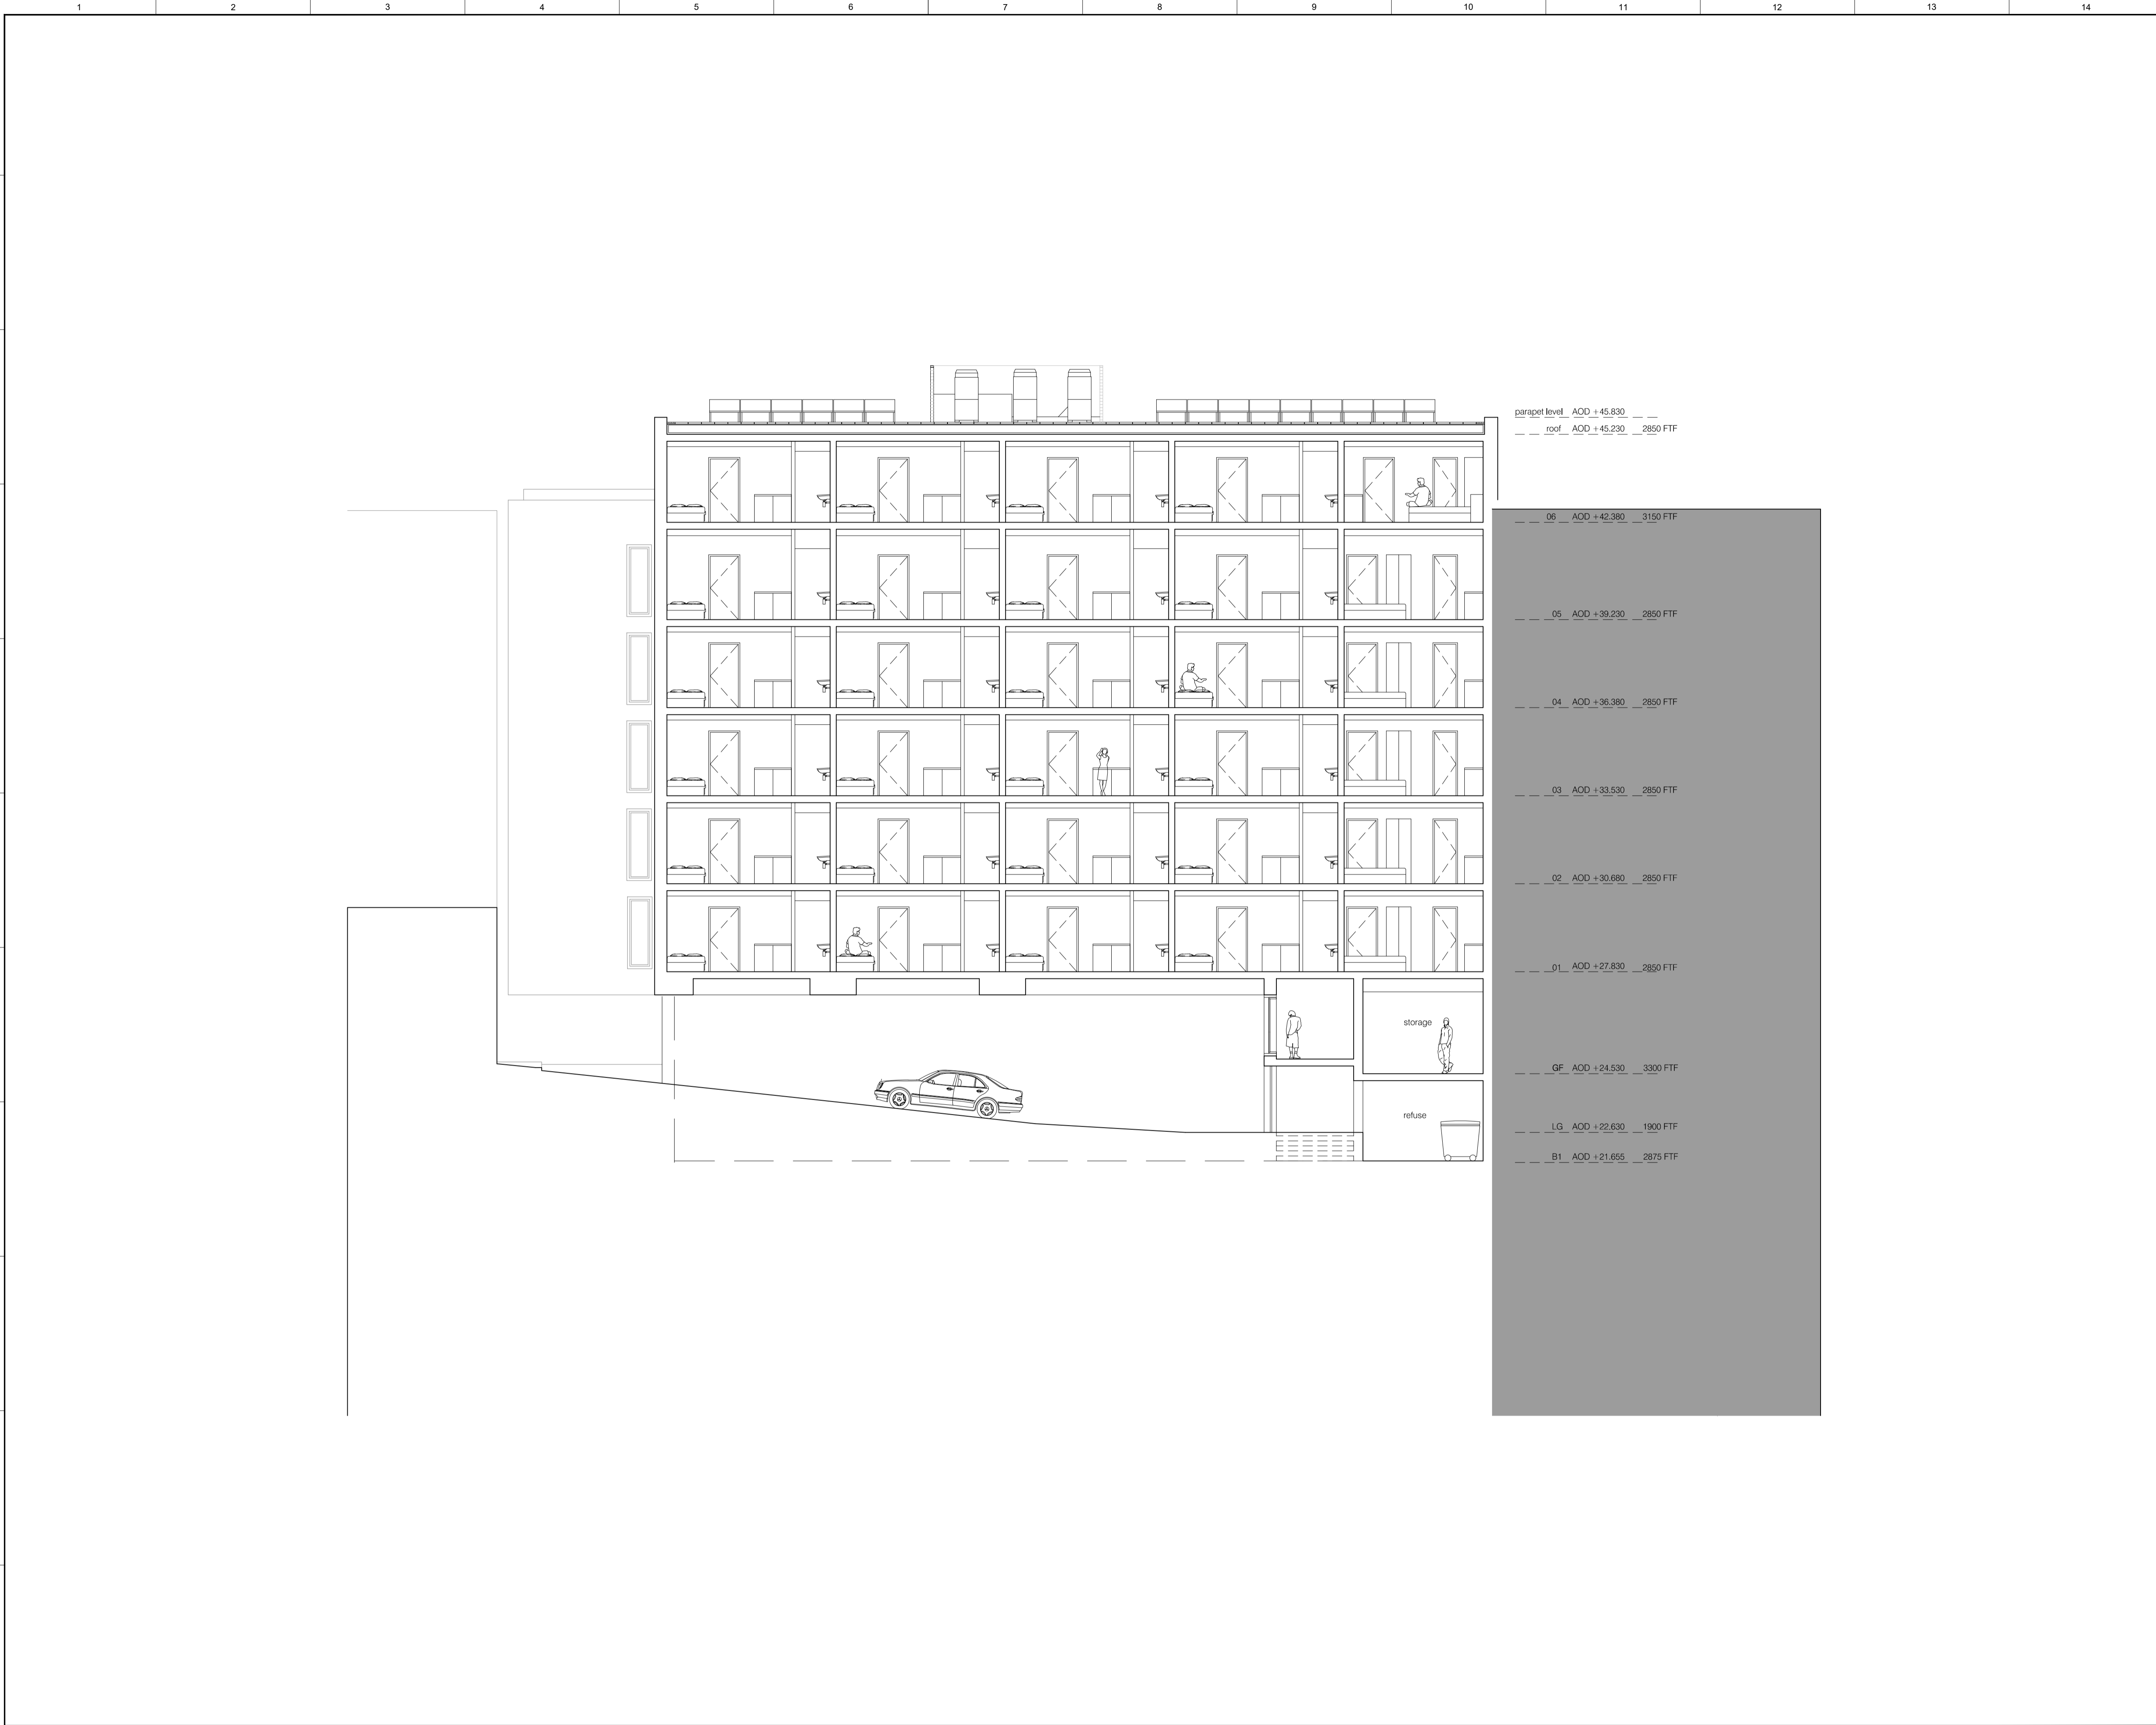

CLIENT

STRUCTURAL ENGINEER

SERVICES ENGINEER

CONSULTANT

KEY PLAN

NOTES:
DO NOT SCALE. FIGURED DIMENSIONS ONLY TO BE TAKEN FROM THIS DRAWING. CHECK DIMENSIONS ON SITE AND REPORT DISCREPANCIES TO THE ARCHITECT.
THIS DRAWING IS PROTECTED BY COPYRIGHT.
ALL AREAS HAVE BEEN MEASURED FROM CURRENT DRAWINGS. THEY MAY VARY BECAUSE OF (EG) SURVEY, DESIGN DEVELOPMENT, CONSTRUCTION TOLERANCES, STATUTORY REQUIREMENTS OR RE-DEFINITION OF THE AREAS TO BE MEASURED.

D6	02.05.19	Roof level stair core removed	RM	ETR
D5	26.02.19	PV's & plant amended	ETR	RM
D4	13.11.18	Roof amended	ETR	RM
D3	05.09.18	Amended to revised plans	ETR	RM
D2	03/08/18	Revised in accordance with planning comments	ETR	RM
D1	01/05/18	Submit for Planning Application	DK	NM
No.	Date	Comment	Drawn	Chk'd

Revisions

Issue Status

PLANNING

tp bennett
architecture
interiors
planning

One America Street London SE1 0NE UK +44 (0) 20 7208 2000 www.tpbenett.com

Project
Stephenson Way
London

Drawing Title
Proposed Section BB

Drawn	Date	Scale @ A1	Alt. Ref.
DK	07.03.2018	1:100	--

tp bennett Project No.	Drawing Number	Rev
A11261	D 0231	D6

PLOTTED FILE: R:\ACTIVE PROJECTS\ARCHITECTS\1201 STEPHENSON WAY\CAD\ACTV\BD0411201\0231.DWG
PLOT TIME: 07.05.2019 10:25 AM