
 


KEY PLAN

1:1250

1 First Floor Plan
1:100

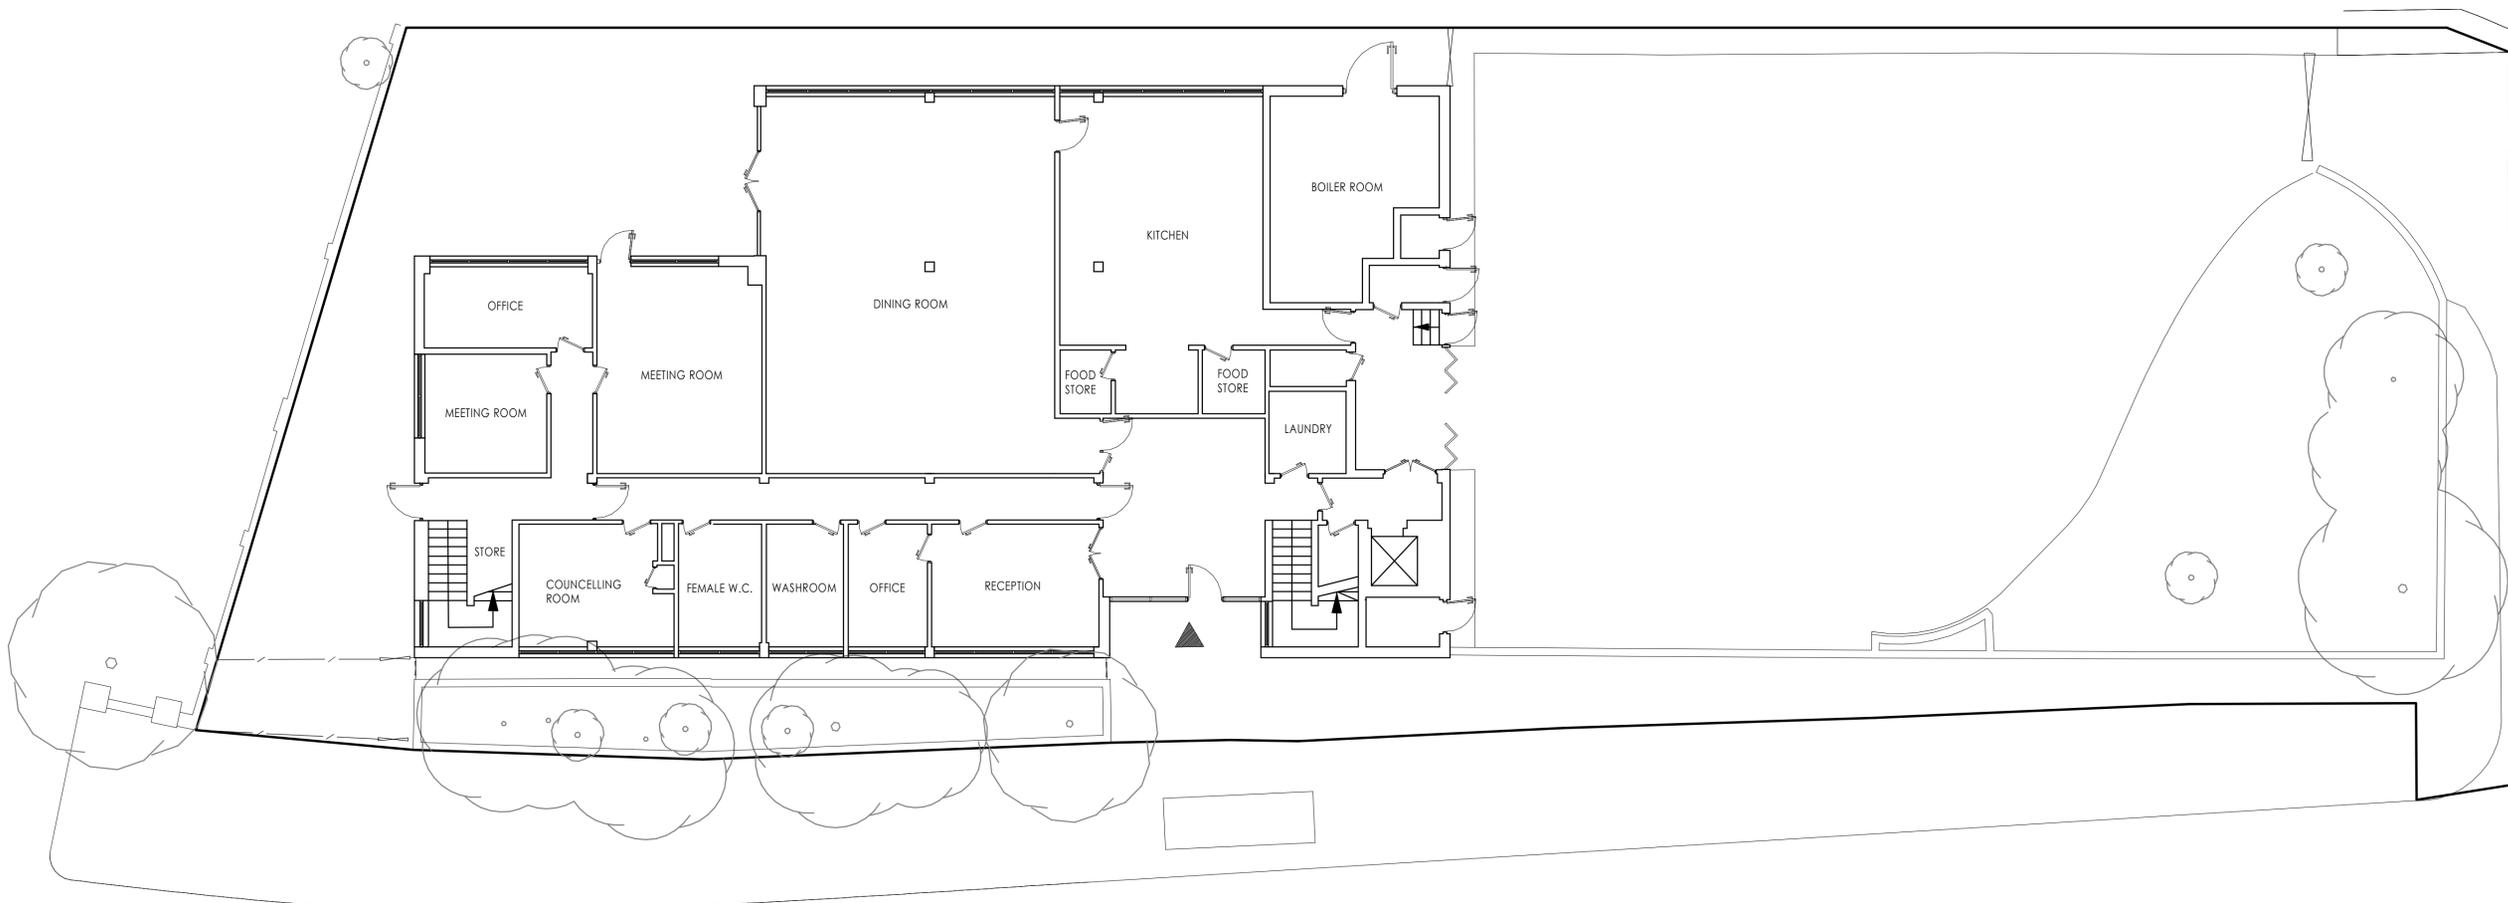

2 Ground Floor Plan
1:100



Rev	Description	Date	Dr	App
C1	For Planning	23.03.22	MAG	KL

original by	date created	approved by
Author	23/03/22	Approver




AHR Architects Ltd
31-35 Kirby Street
London
EC1N 8TE
United Kingdom


T +44(0)20 78379789
E london@ahr.co.uk
www.ahr.co.uk

client name	GM London		
project	19-37 Highgate Road		
drawing	Existing Plans Highgate Centre		
computer file	C:\Rev\Projects\HR-AHR-ZZ-ZZ-M5-A001_Mara.Georgea.nt		plot date
project number	2019.00386.001	scale	1:100 @A1
drawing number	HR-AHR-B1-ZZ-DR-A-PL-100	rev	C1 S1

This drawing is to be read in conjunction with all related drawings. All dimensions must be checked and verified on site before commencing any work or producing shop drawings. The originator should be notified immediately of any discrepancy. This drawing is copyright and remains the property of AHR.

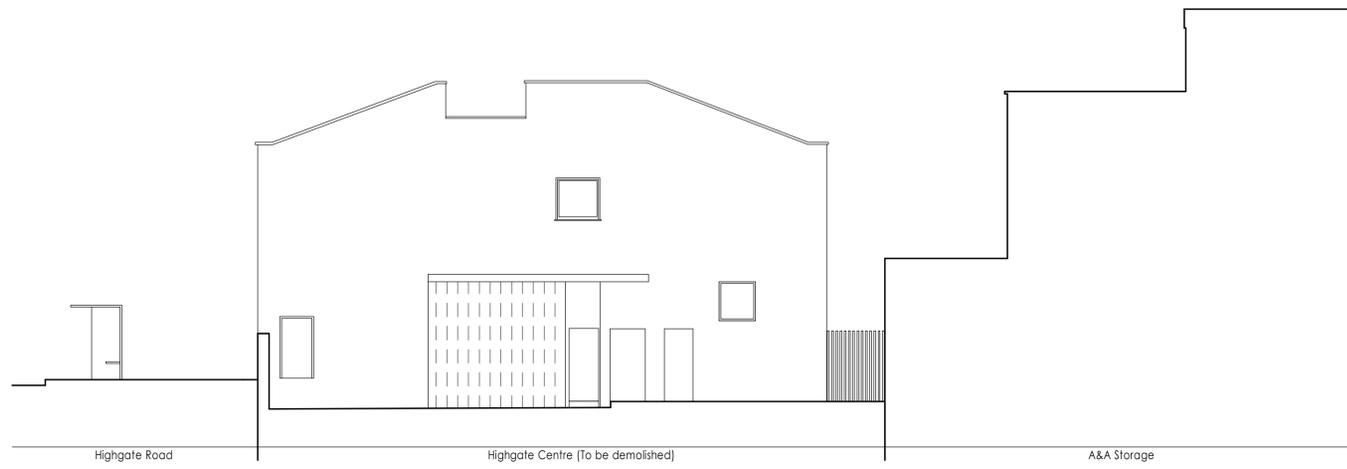

1 North West Elevation
1 : 100

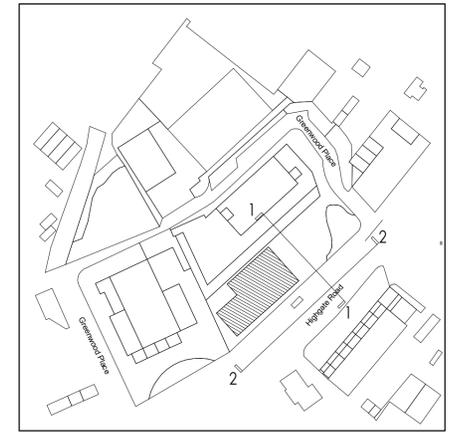

KEY PLAN 1:1250



2 Highgate Road Elevation
1 : 100


Rev	Description	Date	Dr	App
original by	date created	23/03/22	by	approved by
Author				Approver

AHR
AHR Architects Ltd
31-35 Kirby Street
London
EC1N 8TE
United Kingdom


T +44(0)20 78379789
E london@ahr.co.uk
www.ahr.co.uk

client name		GM London	
project		19-37 Highgate Road	
drawing		Existing Elevations Highgate Centre	
computer file	plot date		
C:\Rev\Projects\HR-AHR-ZZ-ZZ-M3-A001_Mara.George.nst			
project number	scale		
2019.00386.001	1 : 100	@A1	
drawing number	rev	issue status	
HR-AHR-B1-ZZ-DR-A-PL-200	C1	S1	


This drawing is to be read in conjunction with all related drawings. All dimensions must be checked and verified on site before commencing any work or producing shop drawings. The originator should be notified immediately of any discrepancy. This drawing is copyright and remains the property of AHR.

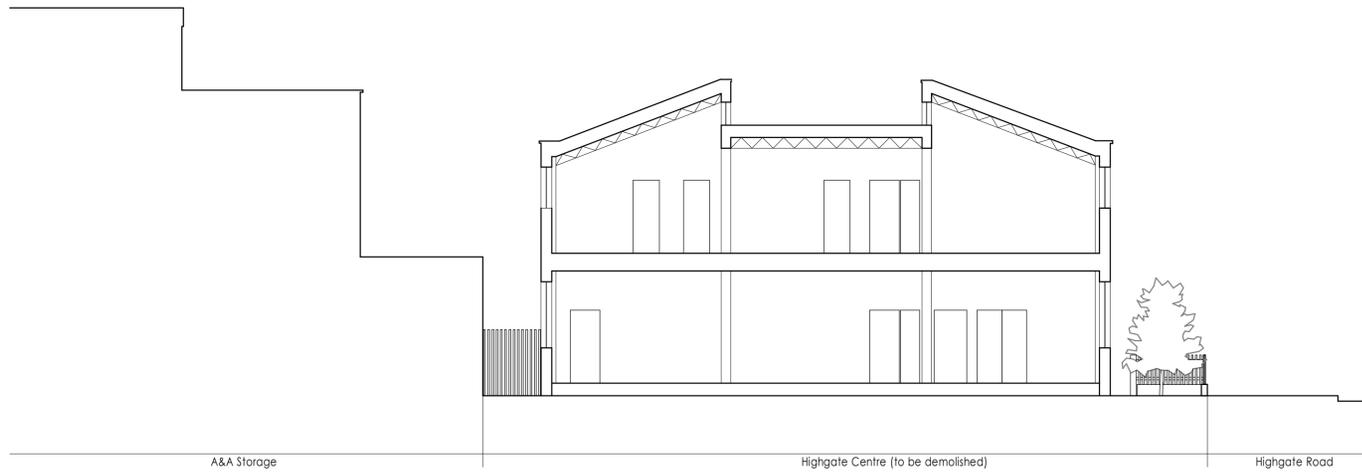


1 Section A-A
1 : 100

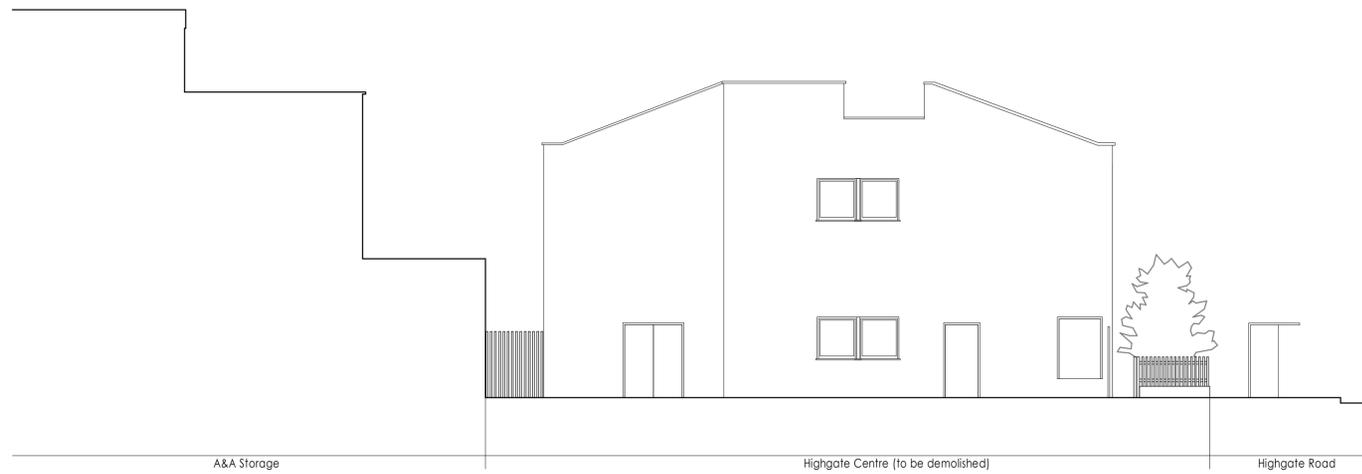

2 South East Elevation
1 : 100

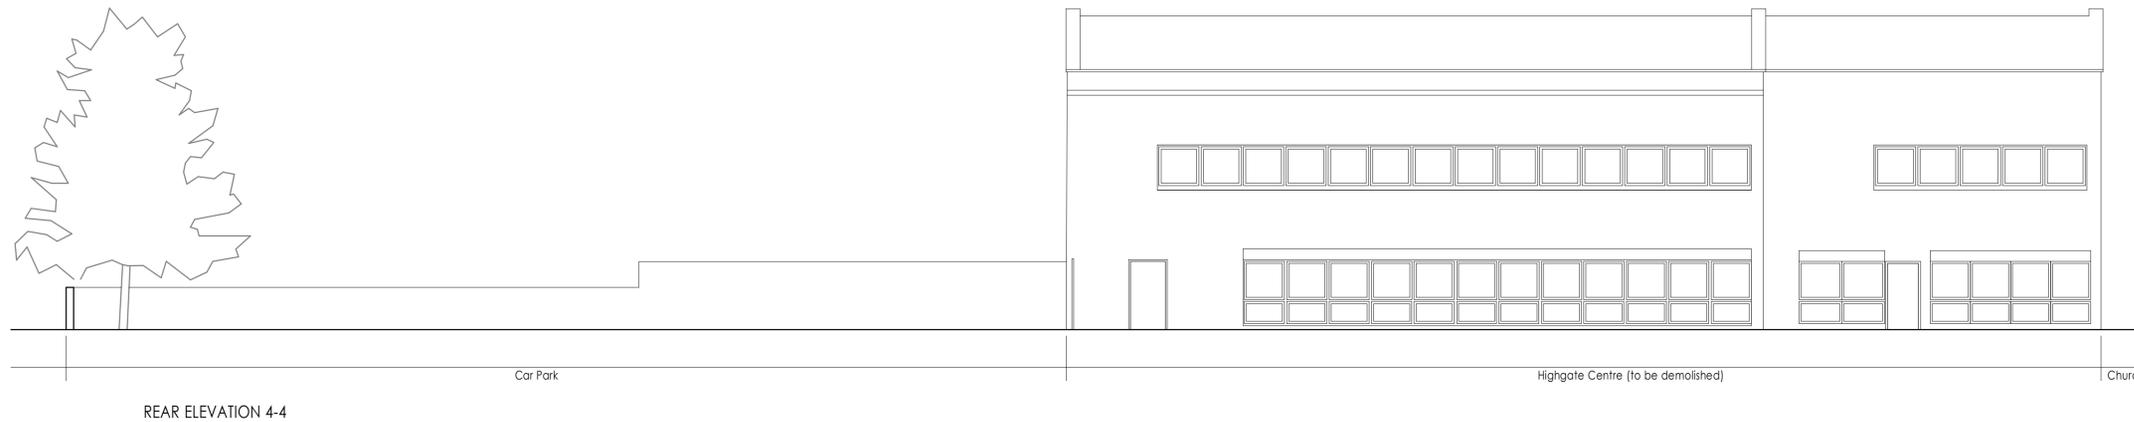

3 Rear Elevation
1 : 100

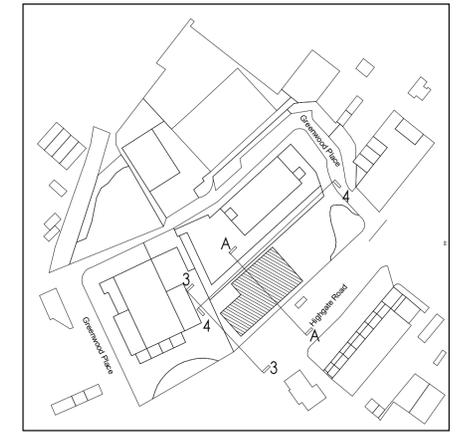

KEY PLAN

1:1250

Rev	Description	Date	Dr	App
C1	For Planning	23.03.22	MAG	KL
original by	date created	approved by		
Author	23/03/22	Approver		



AHR Architects Ltd
31-35 Kirby Street
London
EC1N 8TE
United Kingdom

T +44(0)20 78379789
E london@ahr.co.uk
www.ahr.co.uk

client name	GM London		
project	19-37 Highgate Road		
drawing	Existing Elevations Highgate Centre		
computer file	C:\Rev\Projects\HR-AHR-ZZ-ZZ-M5-A001_Mara_George.rvt		
plot date			
project number	2019.00386.001	scale	1 : 100 @A1
drawing number	HR-AHR-B1-ZZ-DR-A-PL-201	rev	C1
		issue status	S1
<small>This drawing is to be read in conjunction with all related drawings. All dimensions must be checked and verified on site before commencing any work or producing shop drawings. The originator should be notified immediately of any discrepancy. This drawing is copyright and remains the property of AHR.</small>			