



**02** Roof Plan  
scale: 1:100

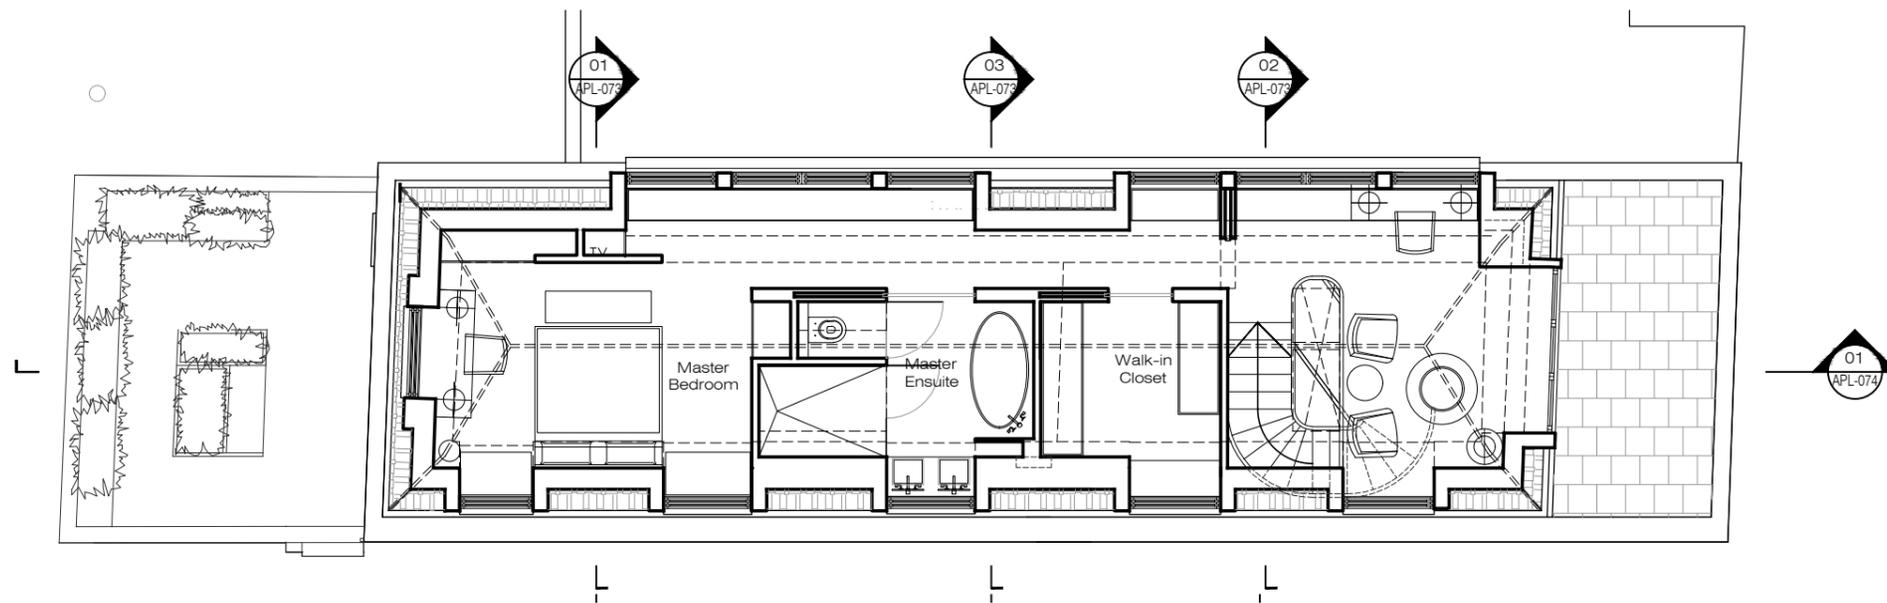

**01** Second Floor Plan  
scale: 1:100

 

**PLEASE NOTE:**

1. All dimensions to be checked on site before fabrication.
2. Contractor to refer to engineers drawings before proceeding with works.
3. All drawings and designs are covered by design right (intellectual property), and may not be distributed, copied or issue without written permission of the architect.
4. All design concepts are the sole property of the architect and no adaptations, reproductions or copies may be made without written permission of the architect.
5. These drawings are subject to any variation required or recommendation by any statutory authority, or for the better carrying out of the works.
6. Samples to be provided by contractor for the architect approval.
7. All finishes to architect satisfaction.
8. All drawings to be approved by the architect before construction.

**ADDITIONAL NOTES:**

Rev	Issued for	Date	By	Issued	Rev	Issued for	Date	By	Issued
01	roof lights added	31 Jan	CV	AG					
02	dormer amendments	29 Mar 23	AG	AG					

Client  
**Private**

Architect  
**Ariel Greis Design**  
9 St. Clair Dr. London N14 6UG  
info@arielgreisdesign.com

Project  
**4-12 Elsworthy Rise  
NW3 3SH**  
Title  
**Proposed  
Level 02 and  
Roof Plan**

Status  
**Preliminary**

Scale	1:100	Drawn	CV	Issued	AG	Date	21 Dec 22
Drawing No	<b>APL_071_01</b>						
Project No	1910A	Revision	<b>02</b>				