
 


Location of replacement
tree for existing tree being
removed. Tree type: 1 x
Prunus Avium "Plena",
12-14cm diameter at 1 m
above ground level.

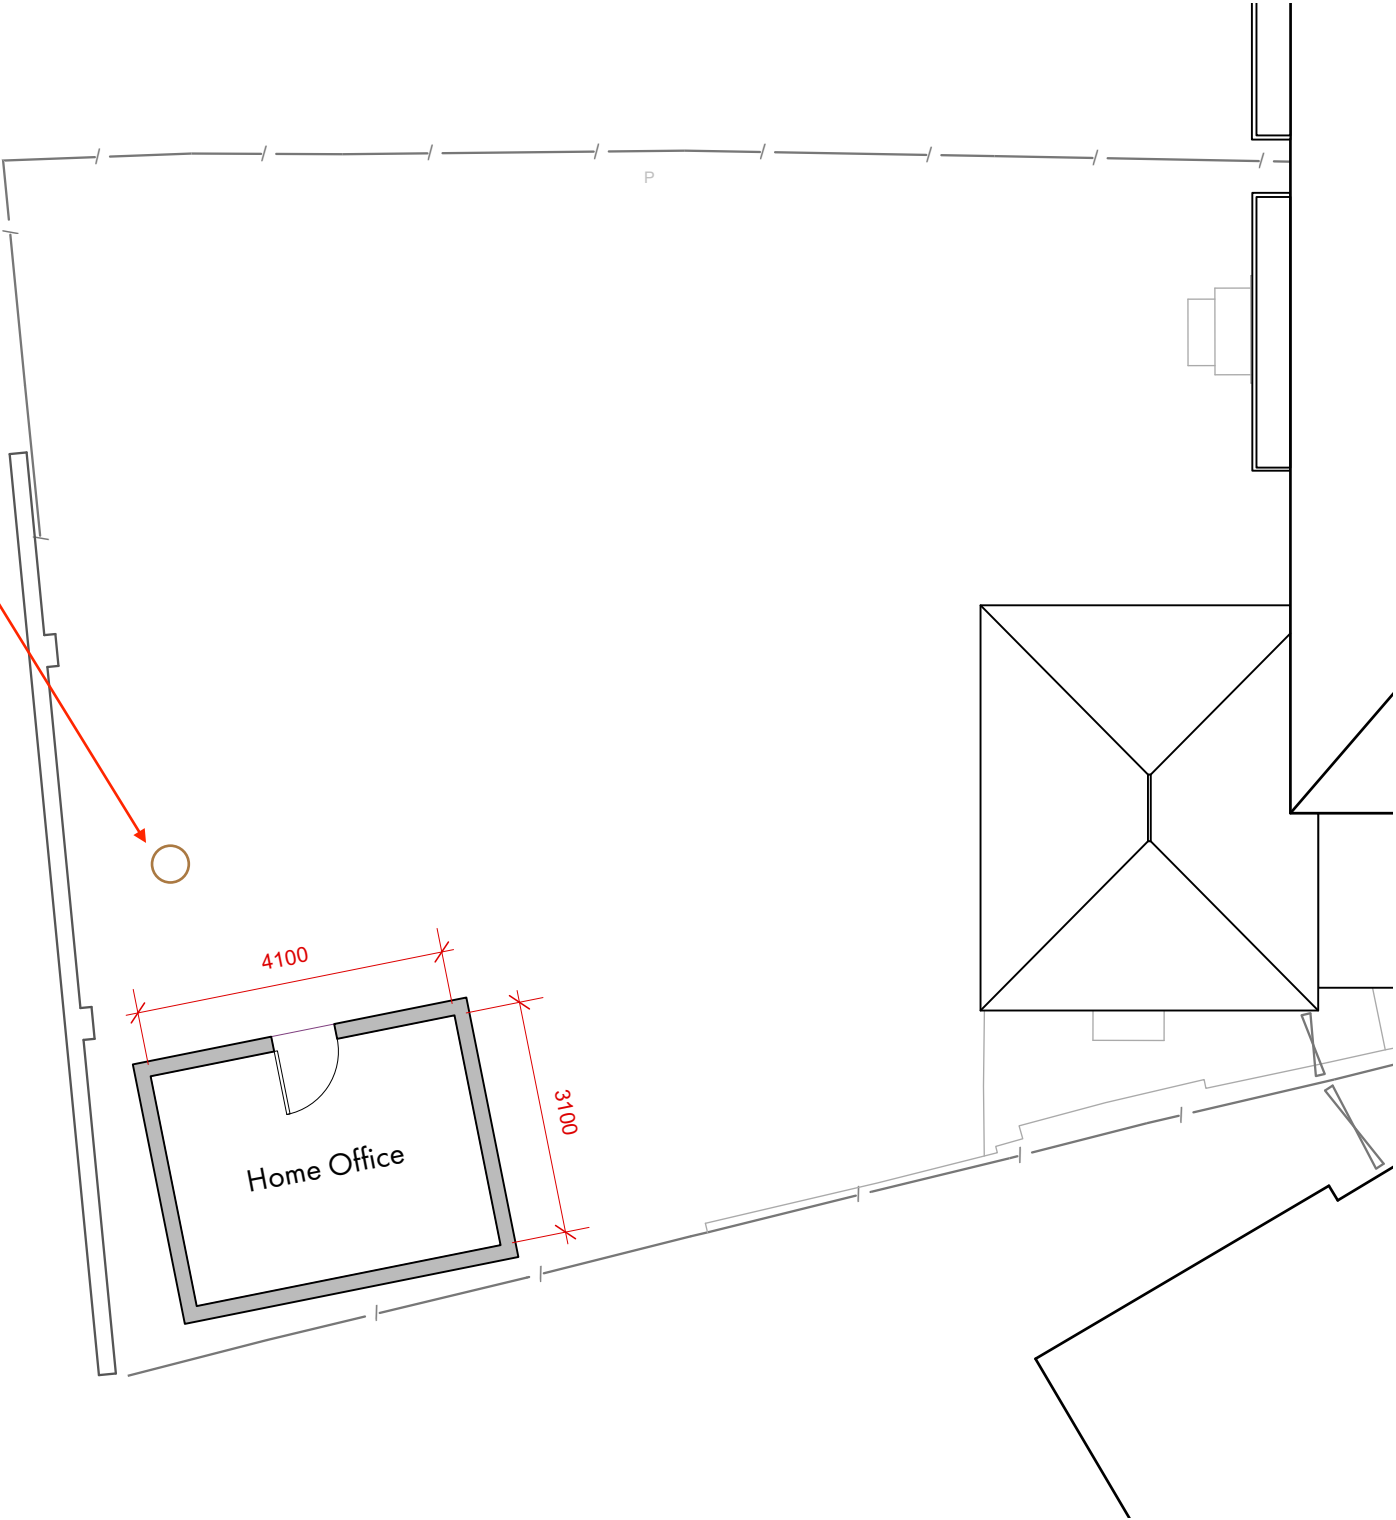

PROPOSED FLOOR PLAN

BRANDON SCHUBERT LTD	
PROJECT: 33 DOWNSIDE CRESCENT	
TITLE: Proposed Floor Plan Block Plan	
SCALE: AS SHOWN	REV. NO:
DATE: 23/09/22	SHEET NO: PL-02
STAGE: PLANNING	
All dimensions to be checked on site.	