



CARLINGFORD ROAD


Second Floor Plan
[existing] 1:100

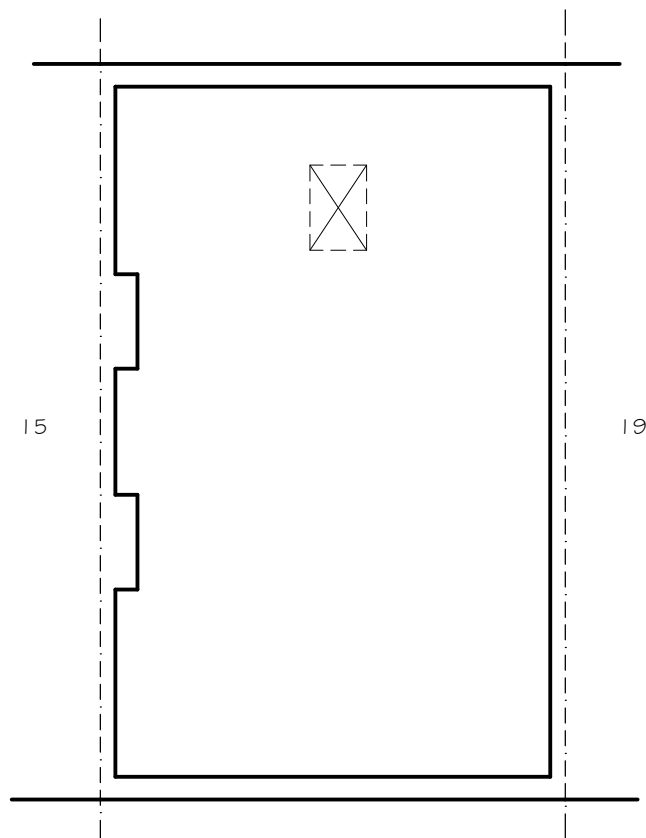

Loft Plan
[existing] 1:100

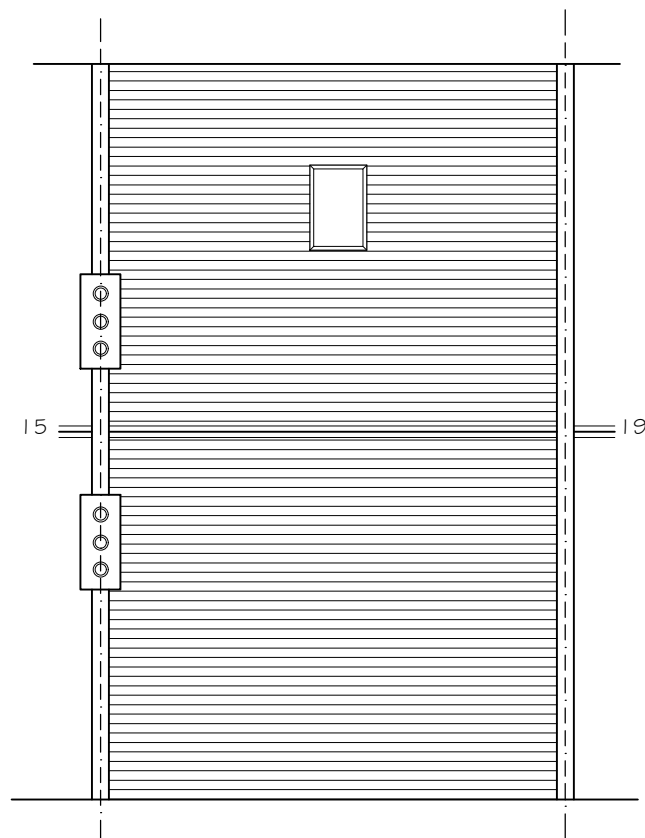

Roof Plan
[existing] 1:100

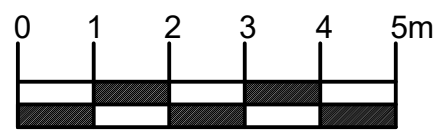

Suite 13, Rivers Lodge
West Common
Harpenden
AL5 2D
t: 01582 287 280
e: enquiries@planningconsent.com
w: www.planningconsent.com



Drawing Title:
Existing Floor plans

Project:
Survey

Location:
17 Carlingford Road
London NW3

Scale: 1:100@A3
Drwn: ao
Date: March 23

Drawing No:
5375_Ex_01