


10 no. cycle stands
located 1000mm apart -
Refer to **Detailed Plan***

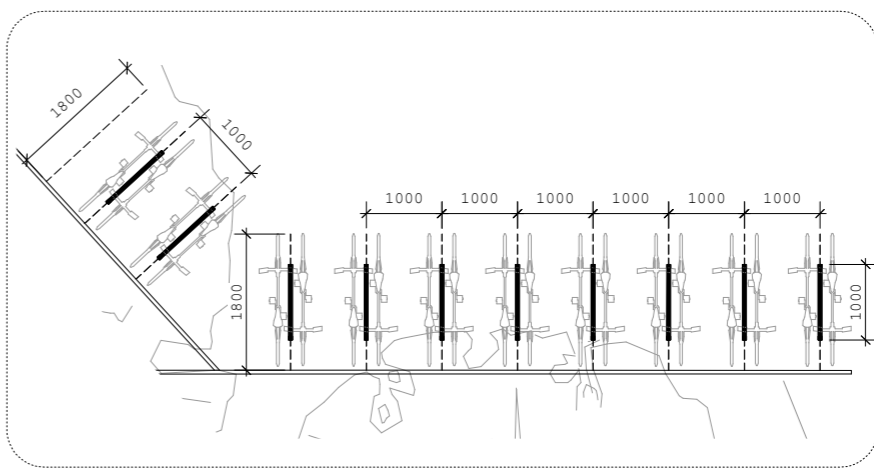

***DETAILED PLAN - provision for 20 no. bicycle spaces**
scale 1:100 at A3

REVISIONS:
- 31.05.22 issued for planning
A 30.03.23 planning conditions

NOTES:
L.G existing lifeguard's hut
S.H existing steward's hut
— elevation lines
000

NOTE:
Do not scale from the drawing. Any discrepancies to be reported to the Architect.
All dimensions will be taken on site prior to ordering and construction. Copyright remains with the Architect. This drawing is to be read in conjunction with the specification and all other relevant drawings.

PROJECT:
Hampstead Heath - Bathing Ponds
DRAWING TITLE:
Mens's Pond
Proposed Site Plan
STATUS:
FOR PLANNING

SCALE:	DRAWING NUMBER:	REVISION:
1:200 at A3	008_100	A

ZOË POLYA-VITRY
Architect RIBA
tel +44 (0) 7855587682
zoe@zoepolya-vitry.com

