



Existing Rear Elevation

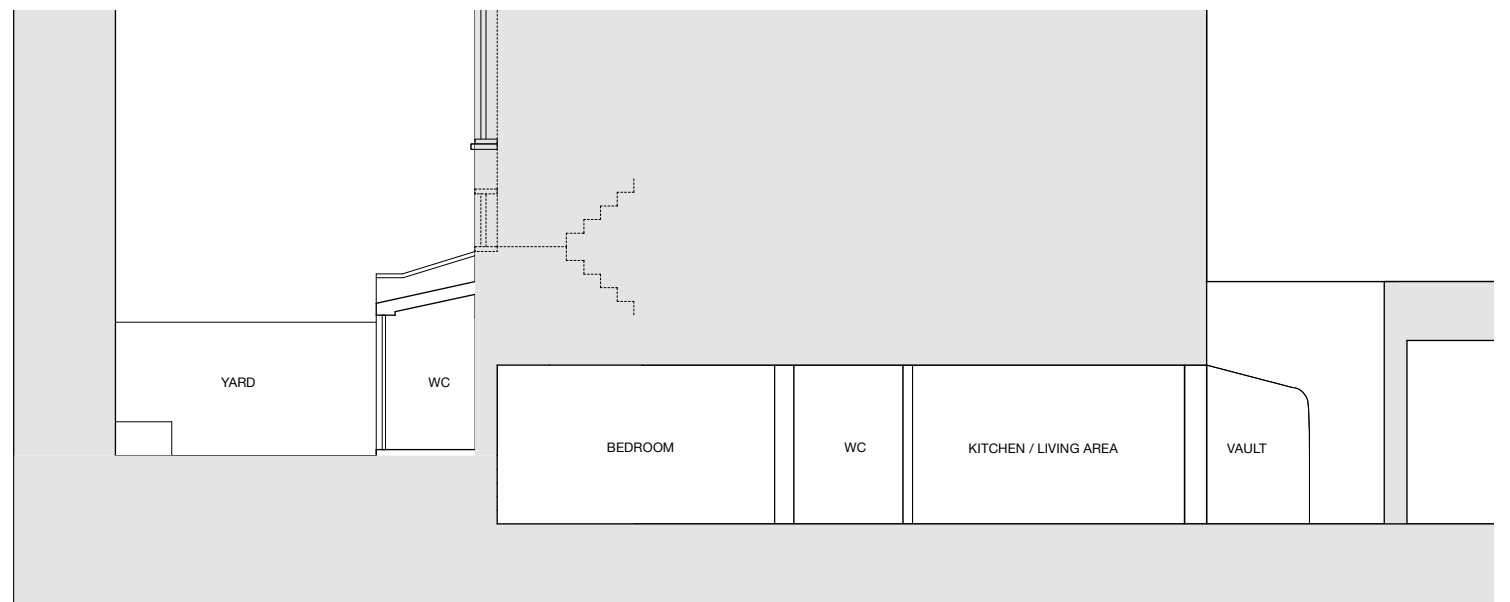

Existing Section AA

revisions	notes	date
--	first issue	27.04.14
A	PLANNING	24.03.23

 

client	
Mr Amaranath	
scale	
1:100 at A3	
project	
38a Randolph St	
drawing title	
Existing Section and Elevation	
drawing no	sheet
1403_EX_200	A

Daniel Farshi Architects

Copyright Daniel Farshi.
No implied license exists. This drawing should not be used to calculate areas for the purpose of valuations. All dimensions to be checked on site by contractor and such drawings. When in doubt ask.

All work must comply with relevant British Standards and Building Regulation requirements. Drawing errors and omissions to be reported to architect immediately.

07709175765 dfarshi@gmail.com