


West Elevation 11 2 3153

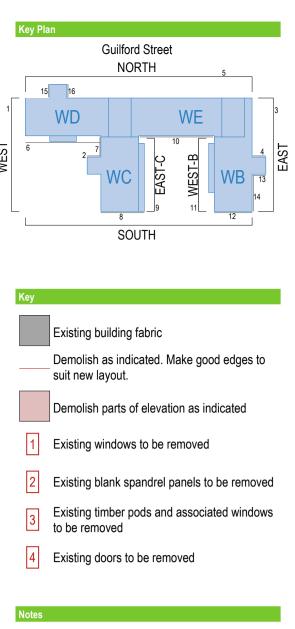

 This drawing is prepared solely for town planning submission purposes. It is not intended nor suitable for construction purposes.

Rev	Date	Description/ Drawn/ Sign	
A02	30.03.23	Planning issue/ DL/ AZ	
A01	24.02.23	Planning issue to Client / ERA /	

sonnemanntoon

3rd Floor, Camelford House, 87-90 Albert Embankment, London, SE1 7TP, United Kingdom +44 (0)20 7580 8881 www.st-arch.co.uk

Drawing not intended to be scaled. If scaling from the drawing is required, be aware of reprographic discrepancies and tolerances, critical dimensions to be checked. Architect to be informed of all discrepancies in dimensions. Contractor to check all dimensions on site. © Drawing protected by copyright

Project Title GOSH Clinical Research Facility

Drawing Title DEMOLITION ELEVATIONS Planning - East 9 & West 11				
Scale 1: 100 @A1 1: 200 @A3	Status APPROVAL	Revision A02		
Drawing number 2136-ST-XX-XX-DR-A-3153				