


General Notes  
 1. Do not scale this drawing. All dimensions to be as noted. Contractor to check all dimensions on site before carry out works.  
 2. This drawing is for the private and confidential use of the client for whom it was undertaken and it should not be reproduced in whole or in part or relied upon by third parties for any use without the express written authority of Beech Architects Limited.



West Elevation

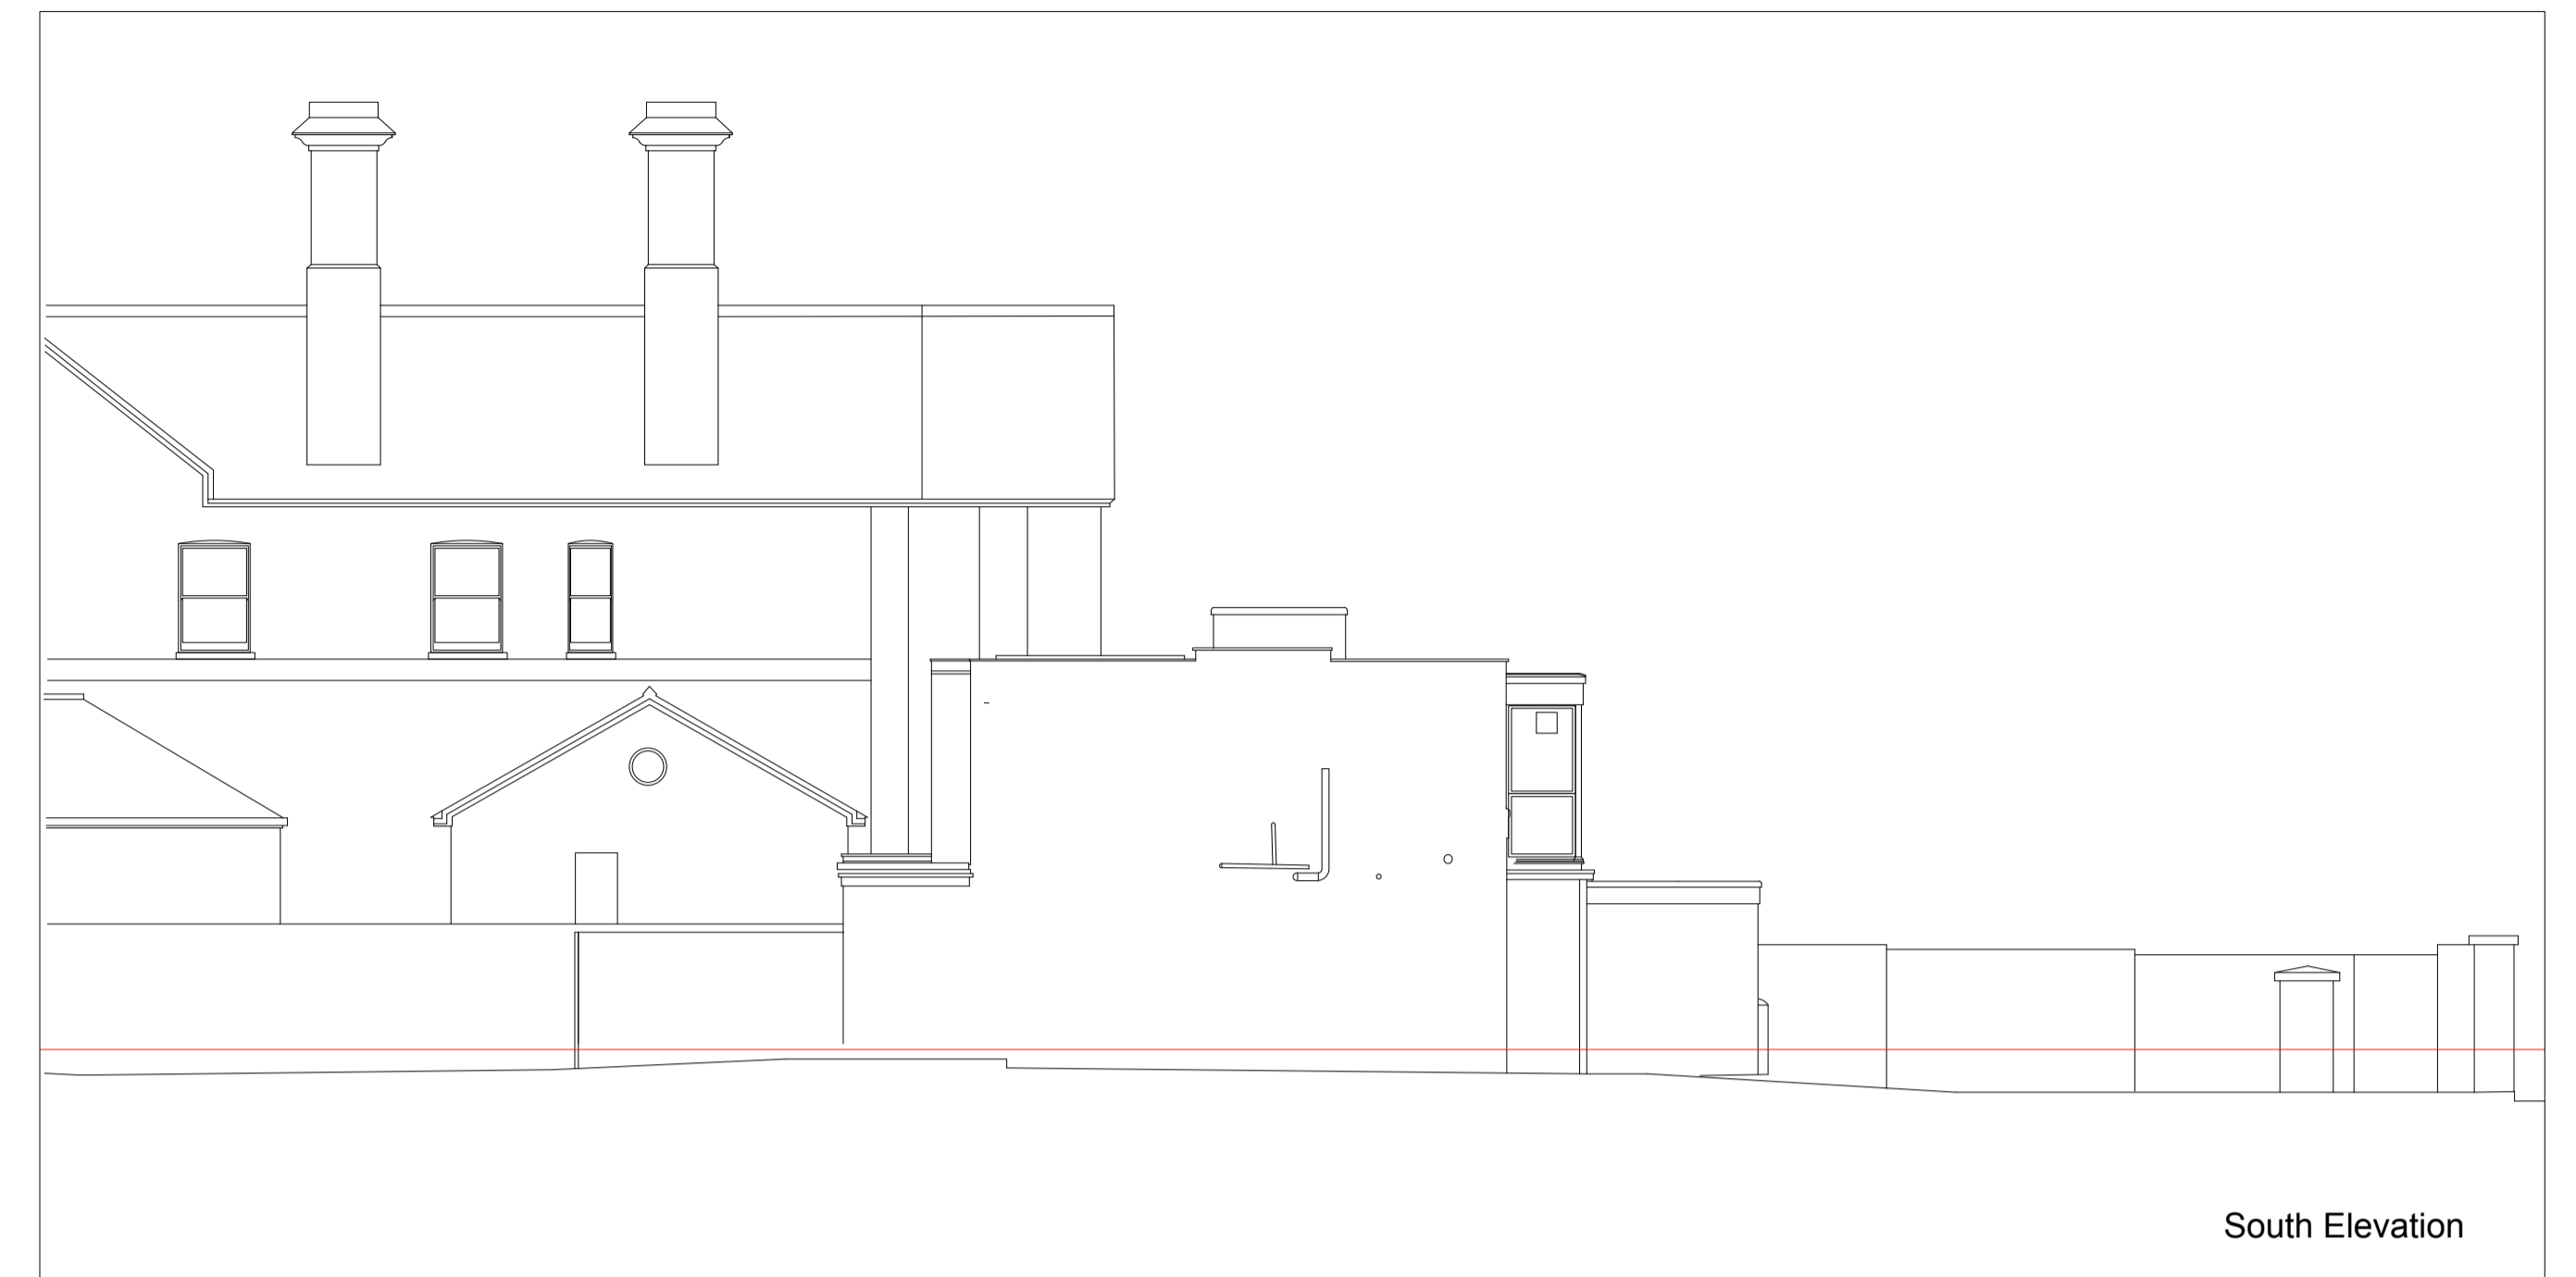

South Elevation




East Elevation



North Elevation



Section AA

		Church Farm Barn The Street Thornodon Suffolk IP23 7JR e enquiries@beecharchitects.com t 01379 678442	
<b>CLIENT</b> Richard and Penny Murley			
<b>PROJECT</b> 15 Lyndhurst Terrace Belsize Park London NW3 5QA			
<b>DRAWING</b> Existing Elevations			
<b>SCALE</b> 1:100 @ A1	<b>DATE</b> Feb 2022	<b>DRAWN BY</b>	<b>CHECKED</b>
<b>DRAWING NUMBER</b> 04	<b>JOB NUMBER</b> 643	<b>STATUS</b> Not For Construction	<b>REV</b>

This drawing is copyright and remains the property of Beech Architects Ltd. Original size A1. Scale shown will be incorrect if reproduced in any other format. All dimensions to be checked on site.