


LOCATION PLAN 1:1250

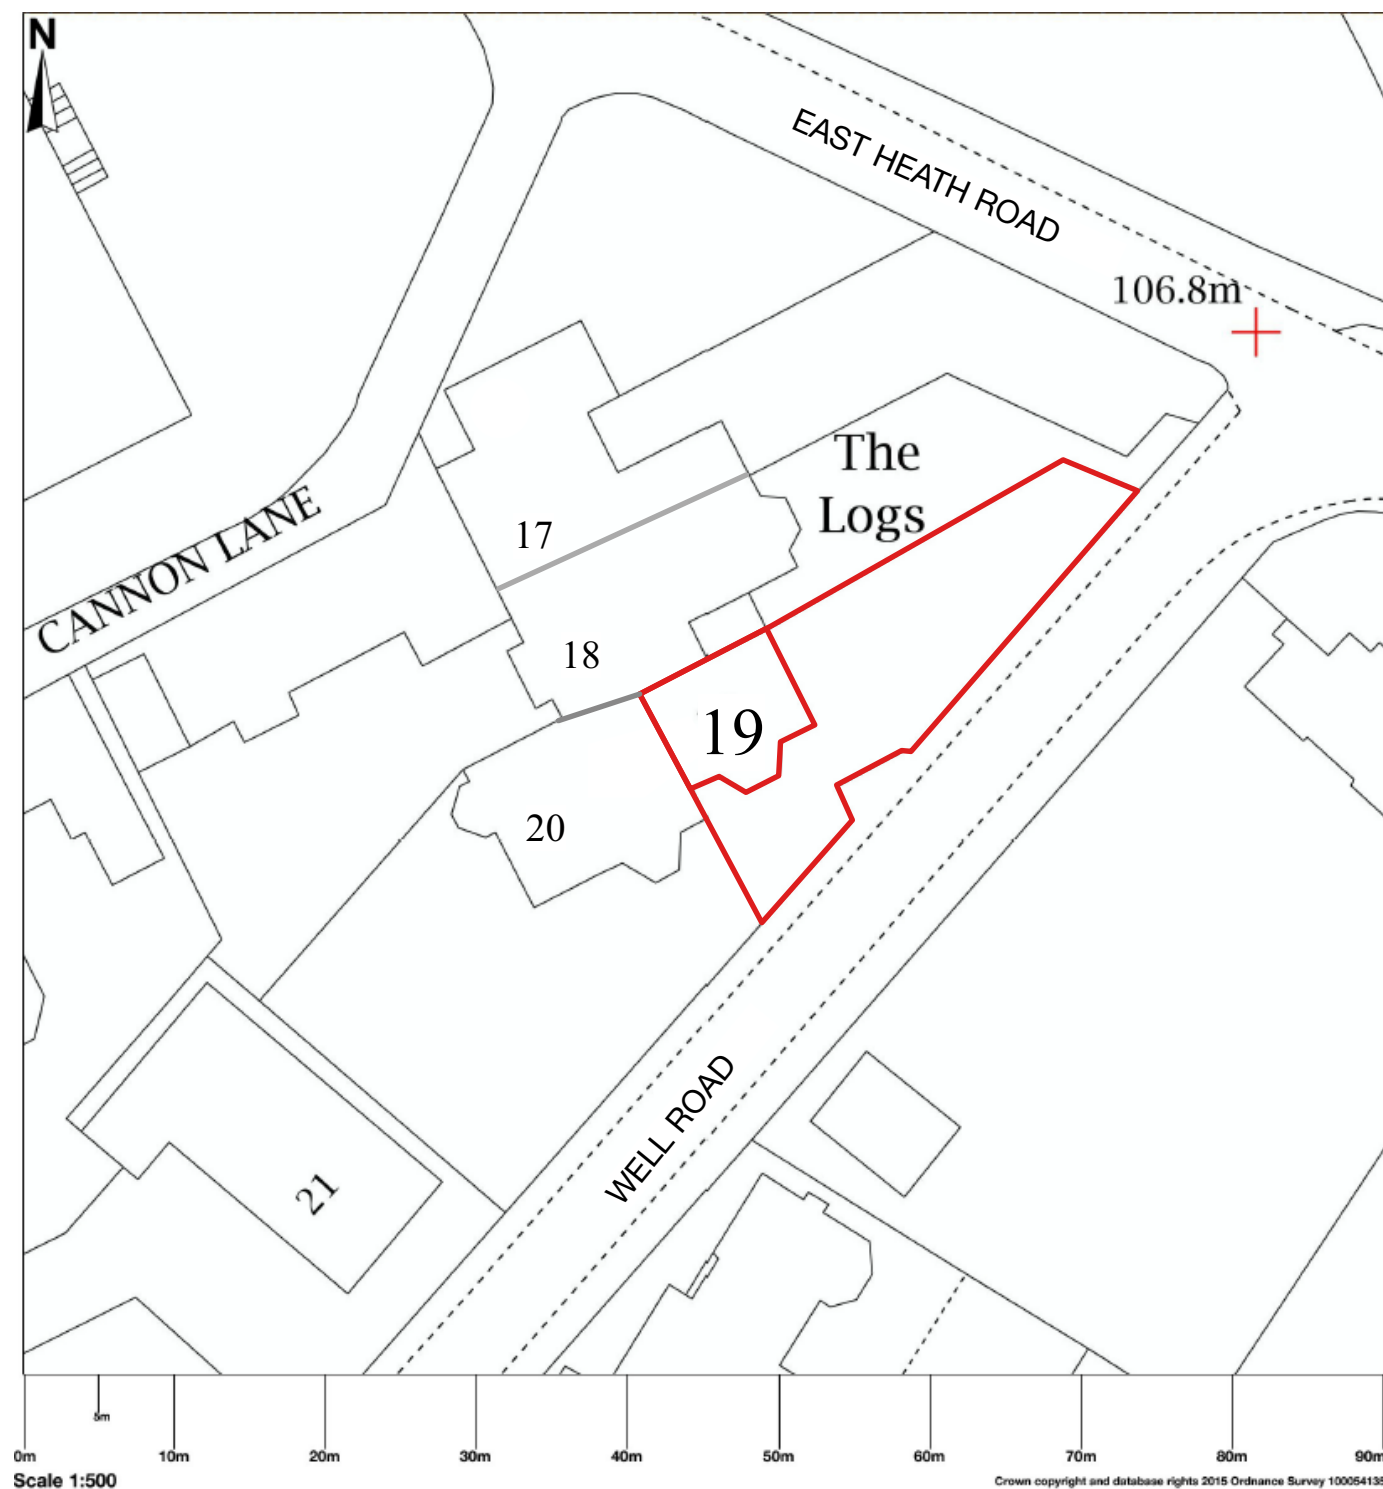

SITE PLAN 1:500

© Copyright. Do not scale. All dimensions to be checked on site. All dimensions to be checked by contractor prior to manufacture and commencement of site works. Any discrepancies to be reported to the designer.		DATE	REV	DESCRIPTION	DWG #	WR_23_02	REV		CLIENT	EDELMANN	TITLE	LOCATION AND SITE PLAN	WALTERS CONSULTANCY LTD architecture.interiors.project management 109 Castlehaven Road London NW1 8SJ +44 (0)7831 488 901 tedcwalters@gmail.com
					SCALE	1:500@A3 1:1250@A3	DRAWN BY	ADDRESS	19 WELL ROAD HAMPSTEAD LONDON NW3 1LH				
					DATE	23/3/23							
					FILE	WR23_0021.vwx							