



SHOP FRONT DETAIL

FRONT ELEVATION

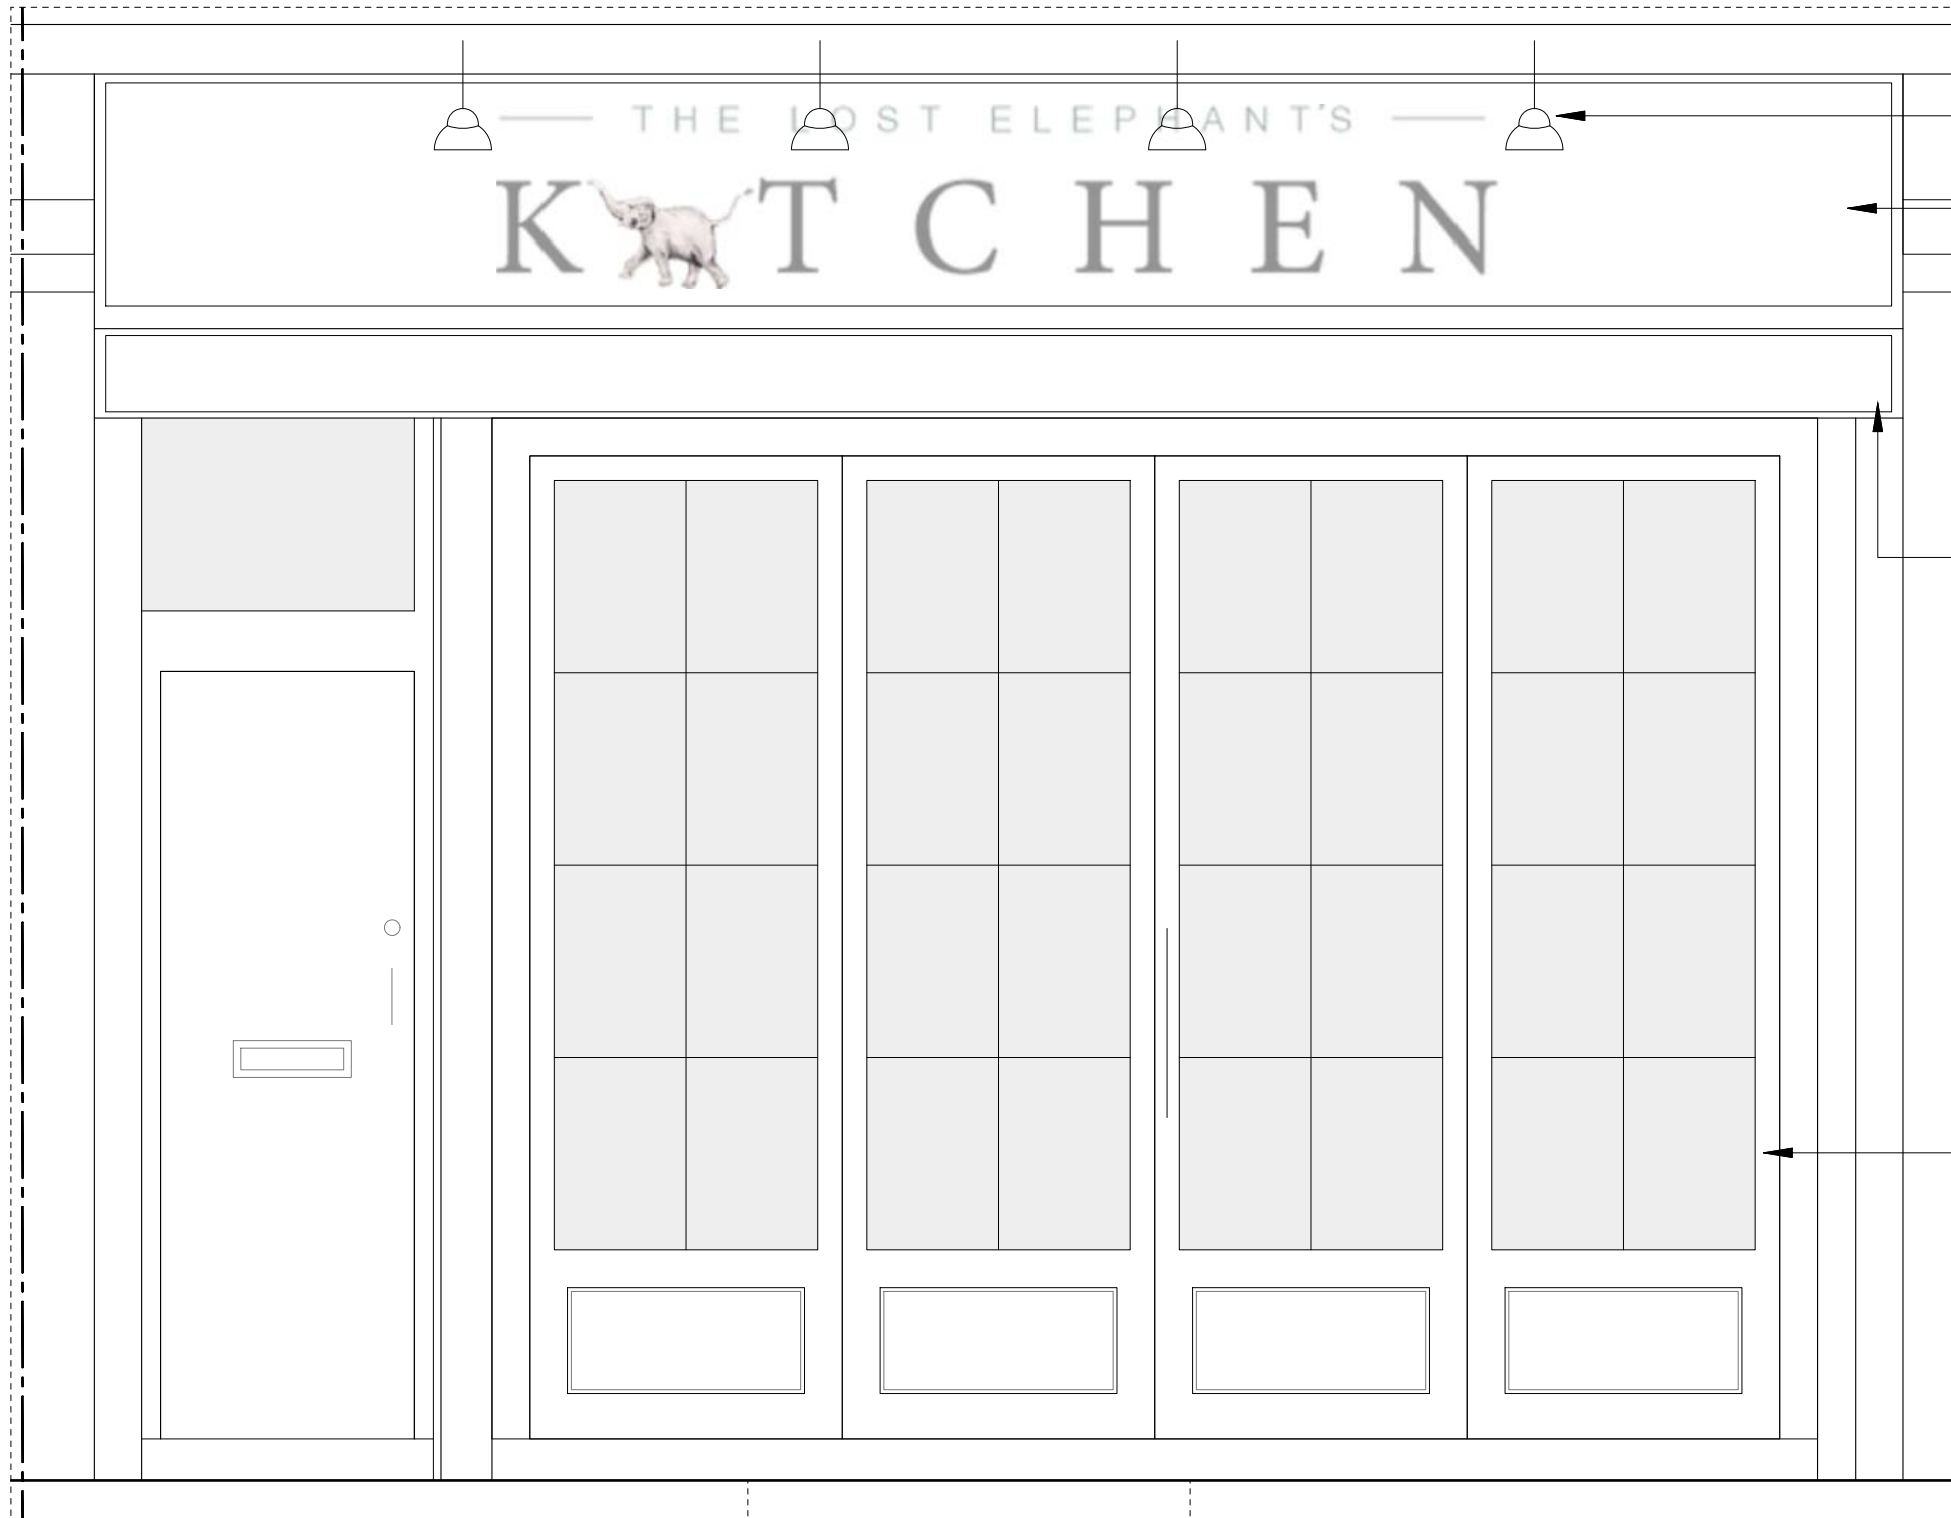


1/20 @ A3 SECTION B-B'


1/20 @ A3

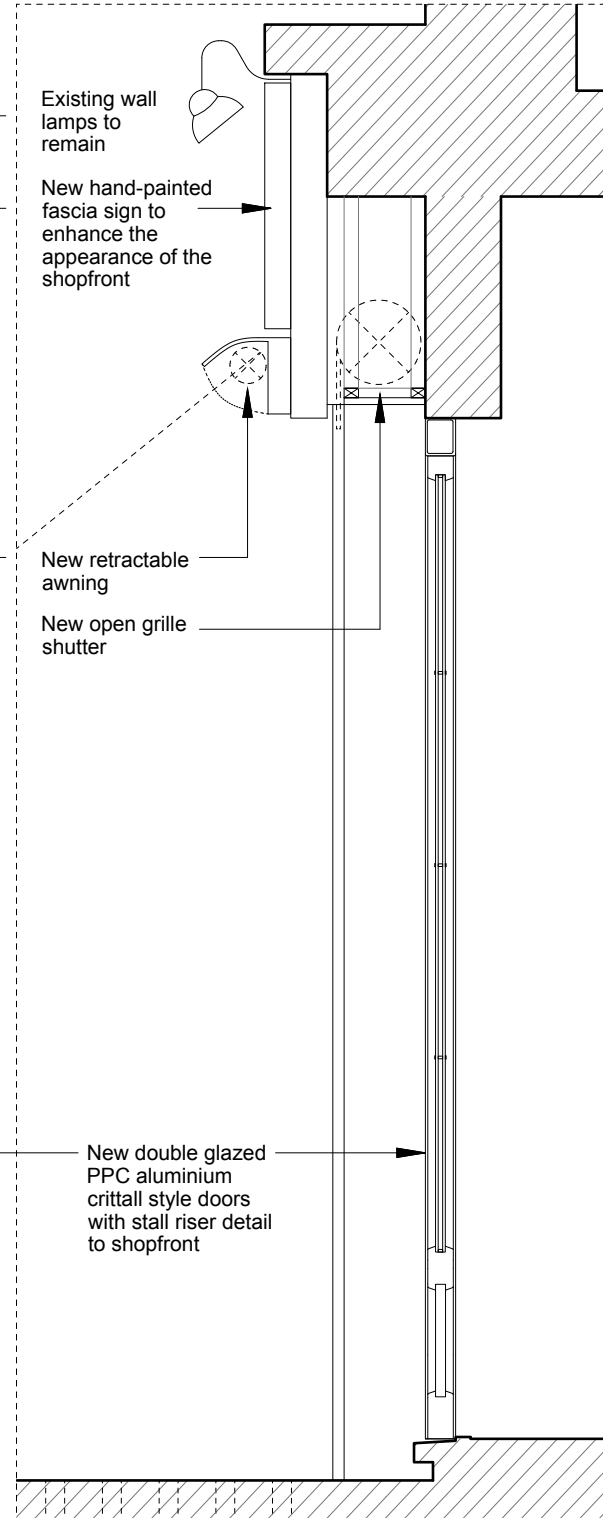

PLAN

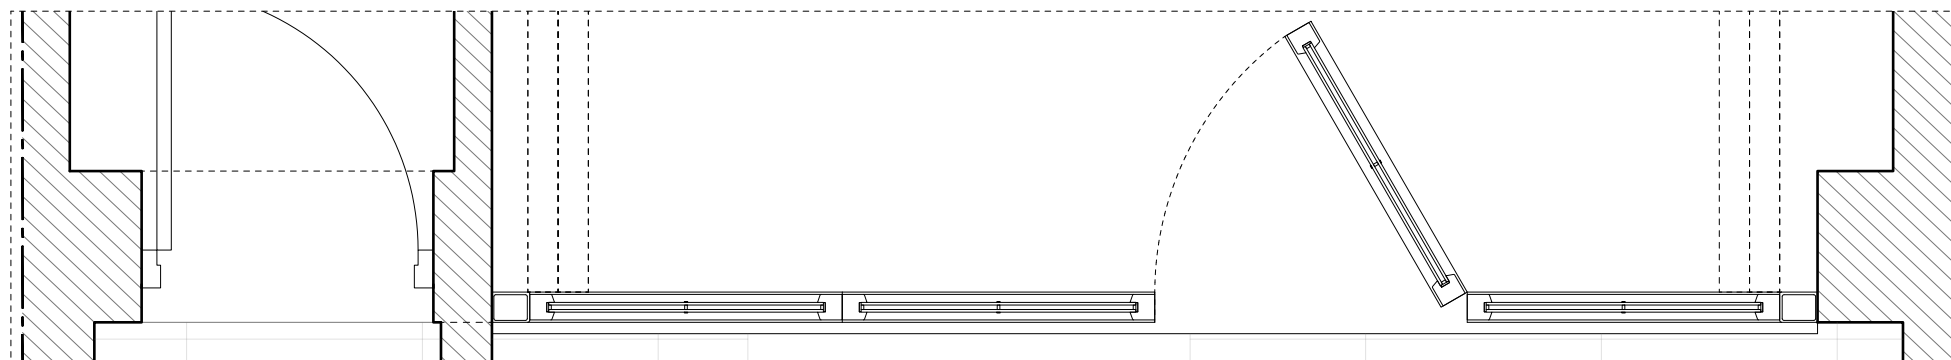

NOTES
DO NOT SCALE FROM THIS DRAWING EXCEPT FOR THE PURPOSES OF PLANNING AND BUILDING REGULATIONS. ALL DIMENSIONS TO BE CHECKED ON SITE.

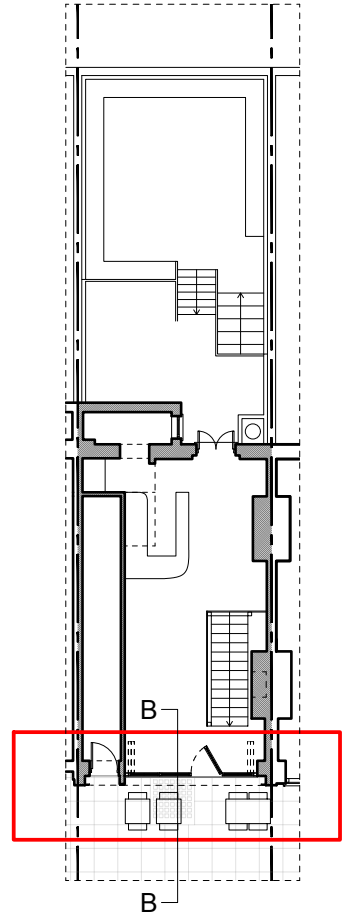

REVISION: **C** 03.04.2023

PROJECT TITLE
15 CHALK FARM ROAD

AURAA
STUDIO

www.auraa.studio 1A Chalk Farm Parade
info@auraa.studio London NW3 2BN

TITLE
SHOP FRONT
AS PROPOSED

DATE 03.04.2023

SCALE 1/20 @ A3

DRAWN LC / RL

STATUS INFORMATION

DRG No 2229_PA_400

REV: **C**