

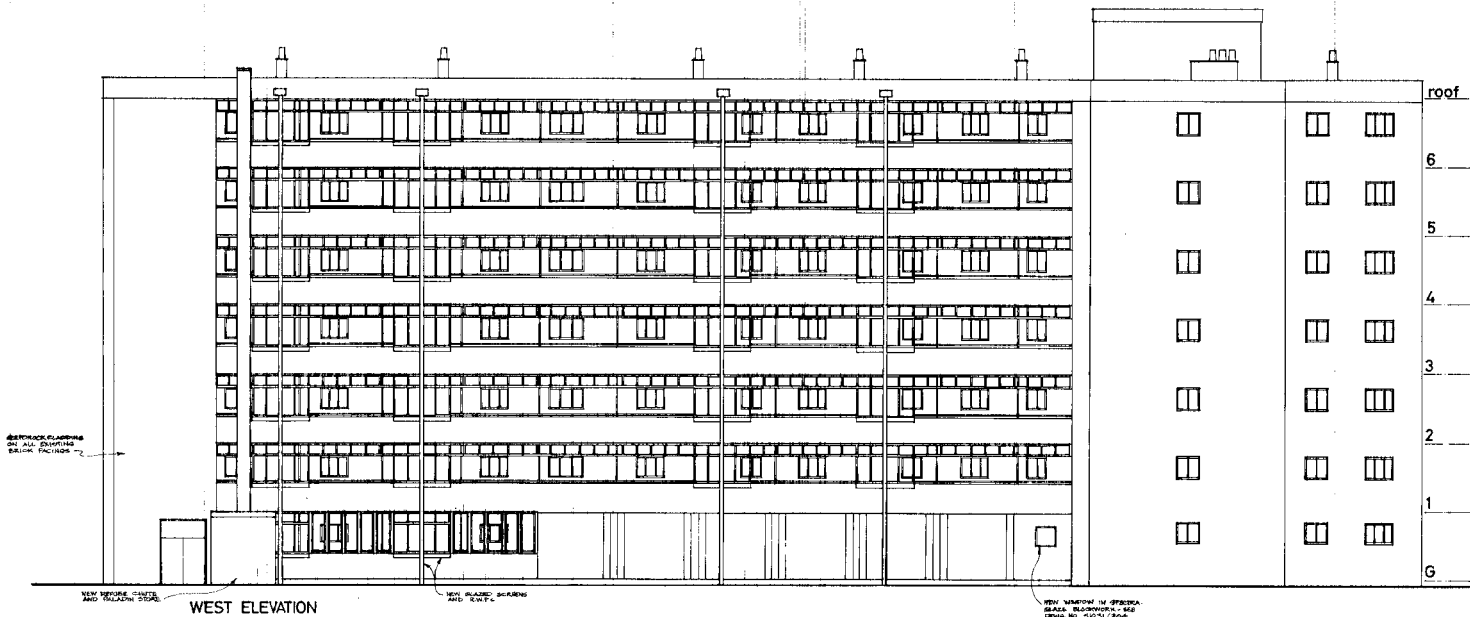


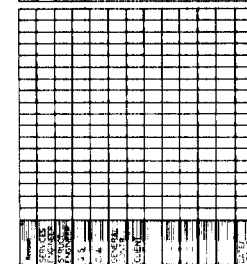

10. Dimensions to be added to 101
11. Dimensions to be added to 101. Drawing notes
12. Dimensions to be added to 101. Drawing notes

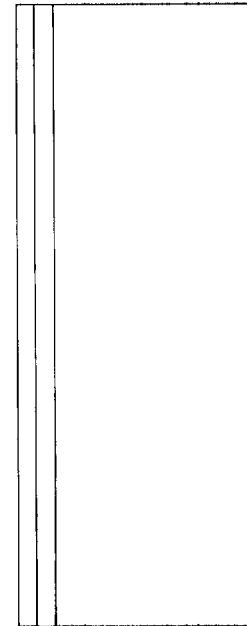

ESTATES
MODERNIZATION
PROGRAMME


REGENT'S PARK
ESTATE

LONDON BOROUGH OF CAMDEN
Department of Architecture and Surveying
Old Town Hall High Holborn W1C 7BG
Telephone 01 405 3411

CARTMEL: PROPOSED
EAST & WEST ELEVATIONS

Scale 1:100 Date OCT. 86 Drawn C164
\$103/ C 164

5103/C/164

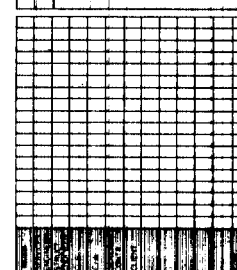[illegible]

**ESTATES
MODERNIZATION
PROGRAMME**

**REGENT'S PARK
ESTATE**

LONDON BOROUGH OF CAMDEN
Department of Architecture and Surveying
Old Town Hall High Holborn WC1 7BB
Telephone 01-405 3411

CARTMEL: PROPOSED
NORTH & SOUTH ELEVATIONS

Scale	1:100	Date	OCT. 86	Drawn	Checked
		C	163		

51031/C/163